



LOCATION PLAN SCALE 1:1250

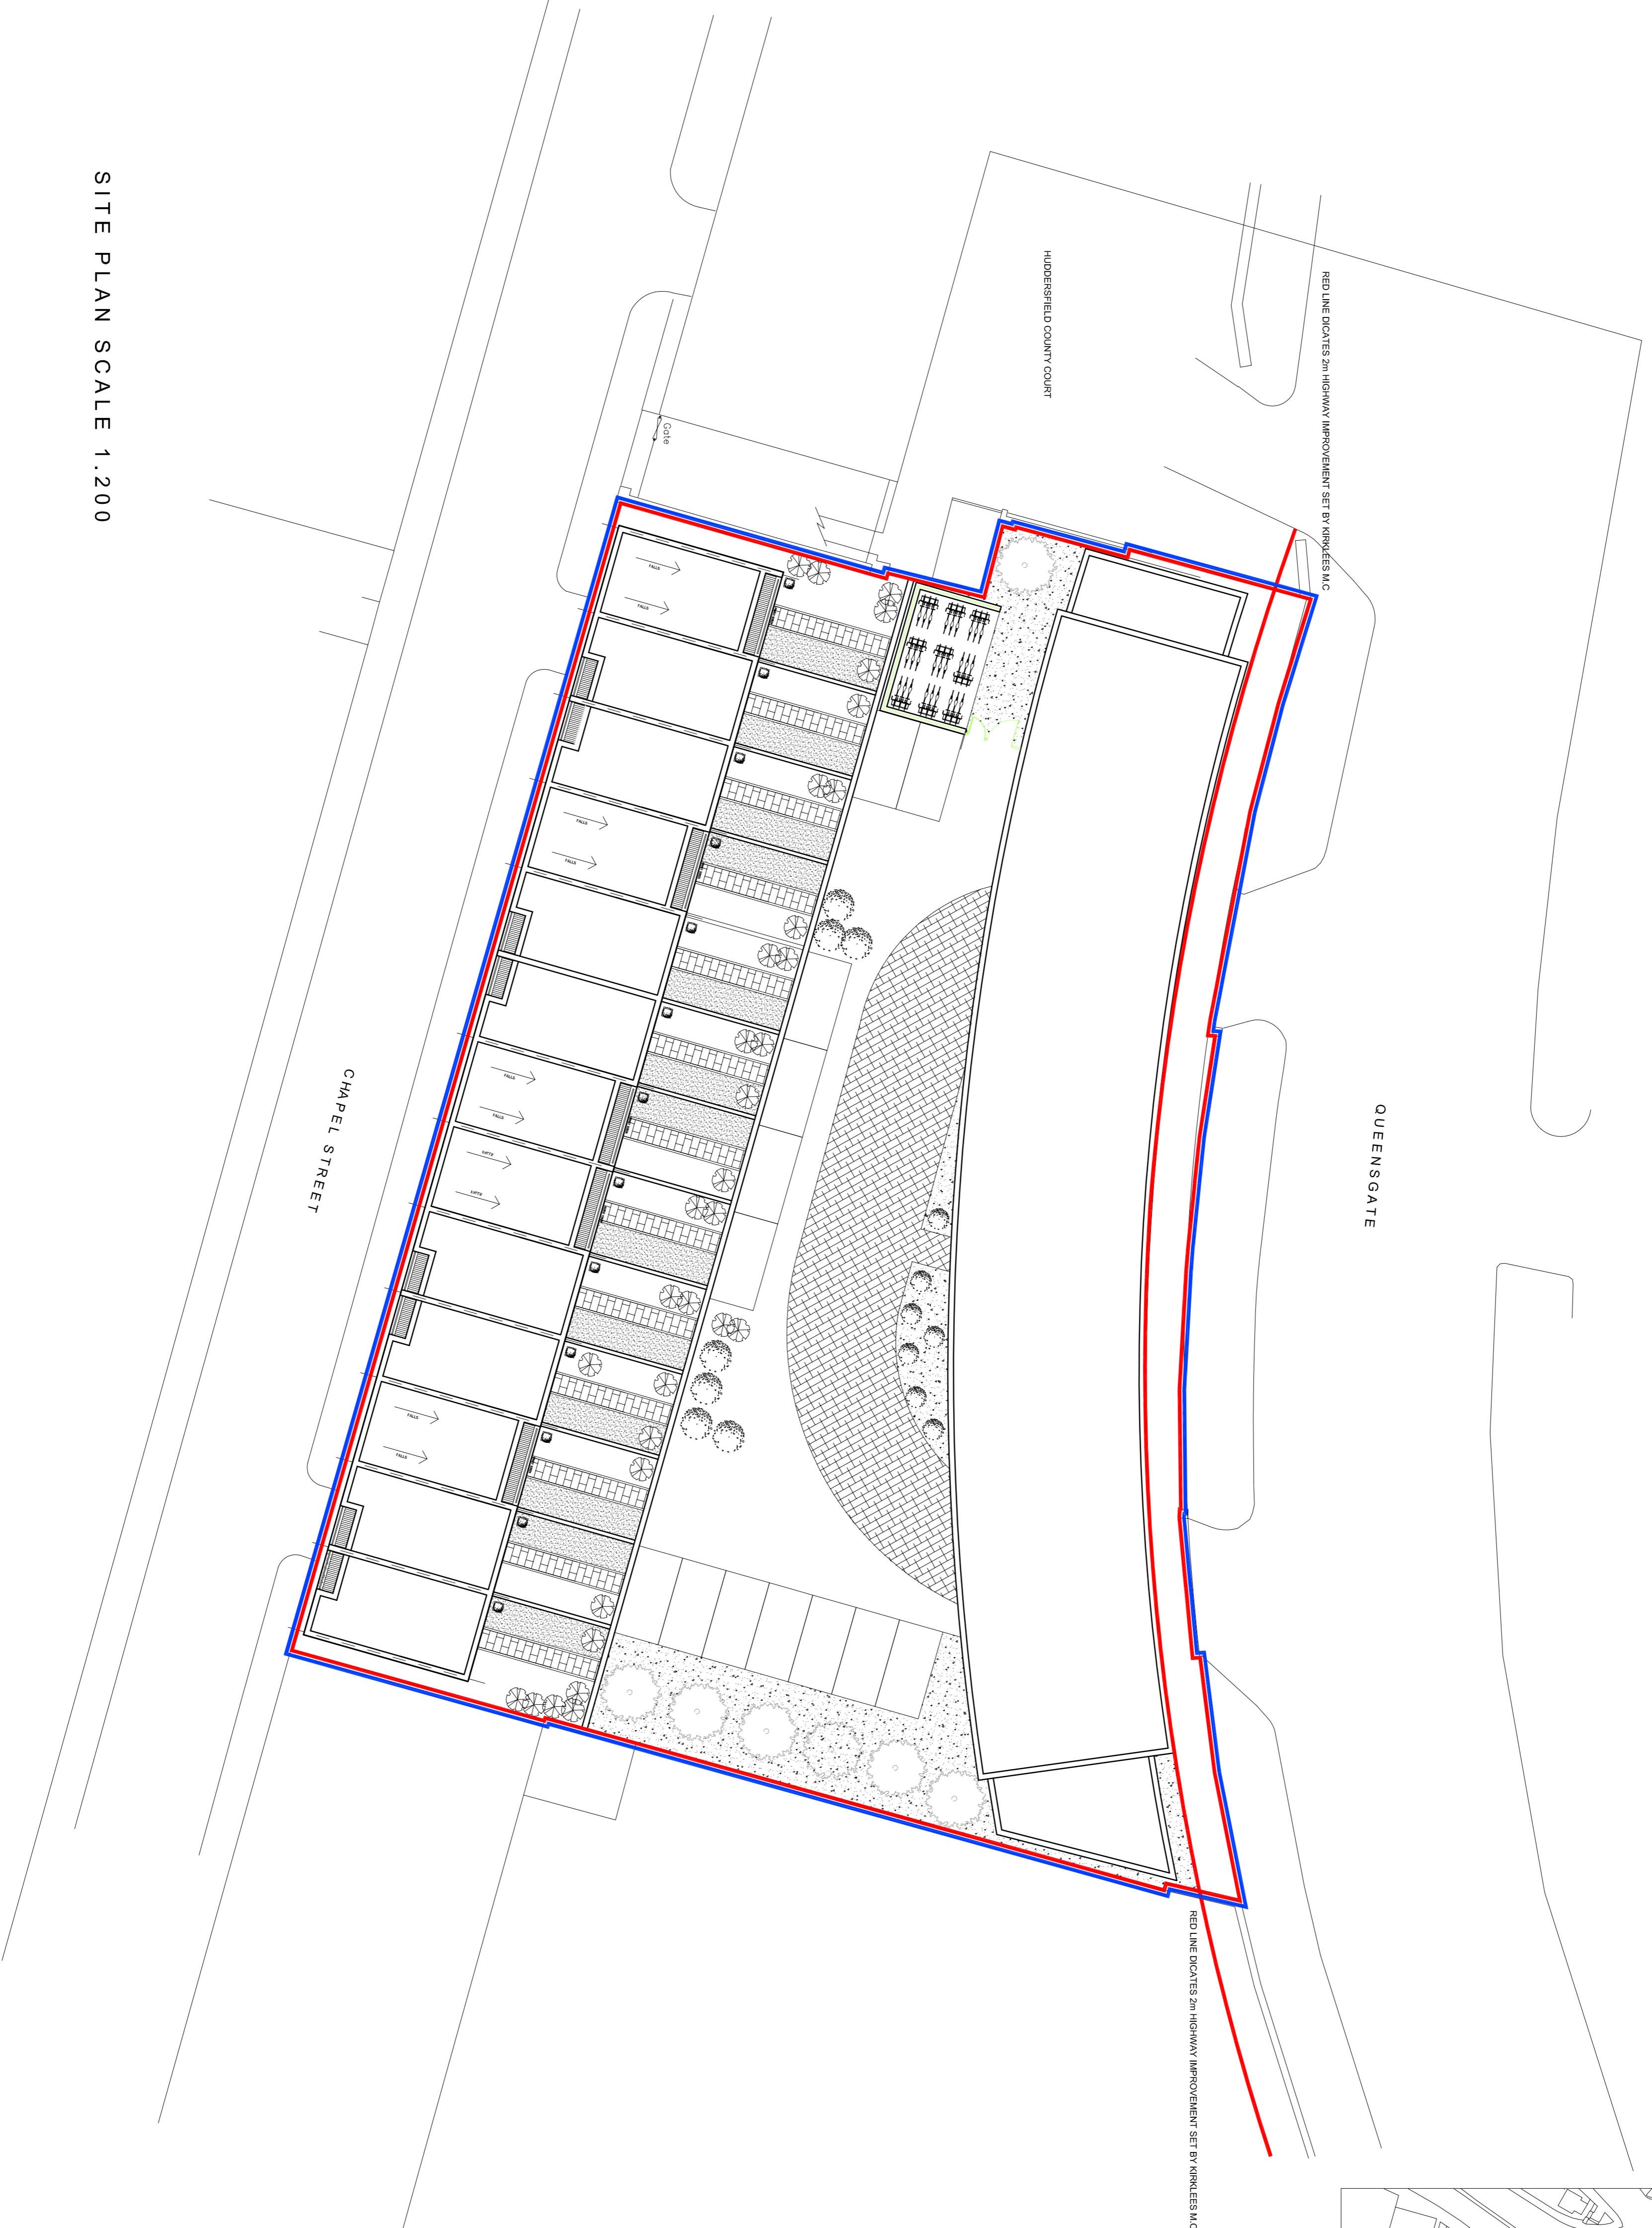

SITE PLAN SCALE 1:200

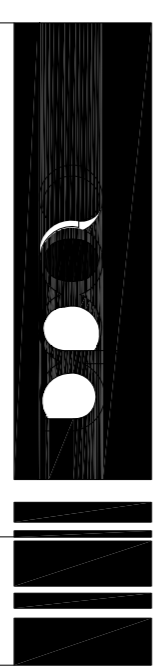

Coda Studios Ltd
 70-71 Cornish Place, Cornish Street,
 Sheffield, S9 3AF
 Tel: 0114 2798003
 e: information@codastudios.co.uk

JAGUAR ESTATES Client
 QUEENSGATE HUDDERSFIELD Job

SITE PLAN Title

REVISION	DRAWING STATUS	DRAWING NUMBER	CHECKED	DATE	SCALE	BY ISSUE
1	DC	1113	DC	11/13	1:200	AT ISSUE
2	PLANNING	2003-005				

© COPYRIGHT EXISTS ON THE DESIGN AND REGULATION SHOWN ON THIS DRAWING. THE CONTRACTOR MUST VERIFY ALL DIMENSIONS ON SITE BEFORE MAKING ANY CHANGES. ARCHITECTS TO BE NOTIFIED OF ANY DISCREPANCIES IN DIMENSIONS IMMEDIATELY.