


PROPOSED 1A SPRING STREET

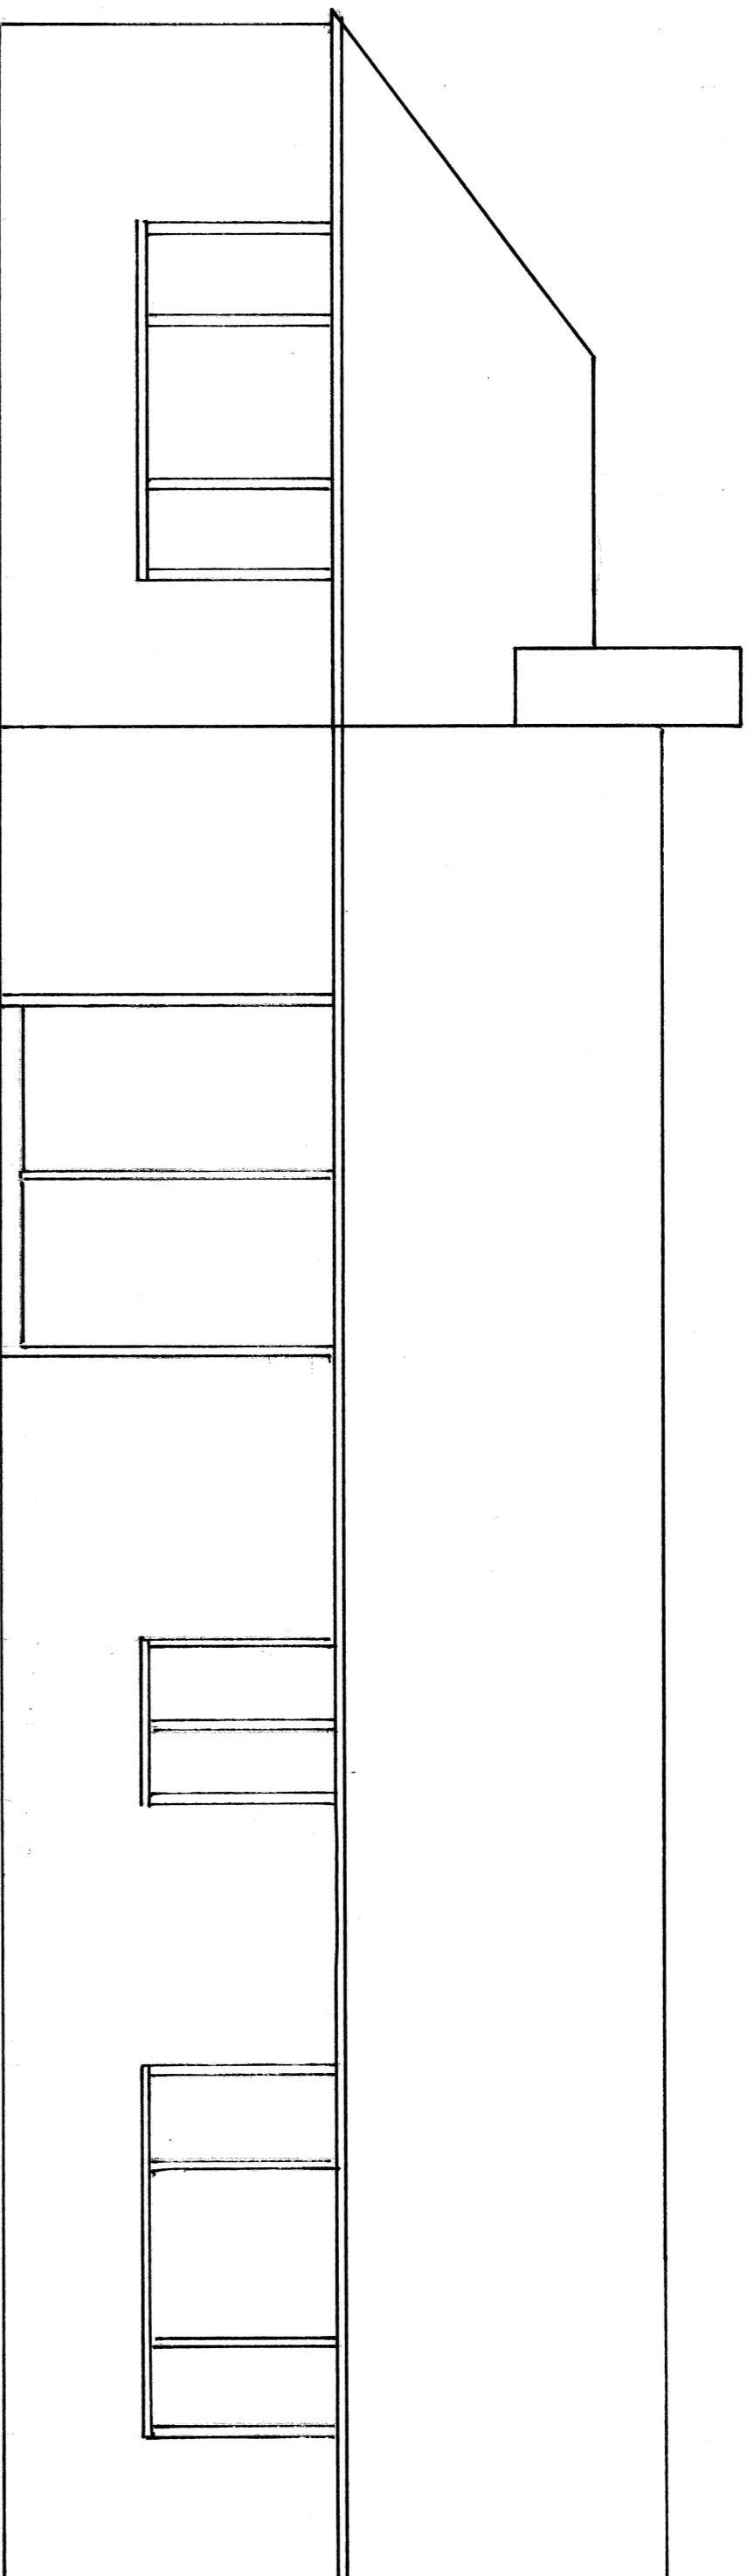

REAR ELEVATION

NO. 0009	PROPOSED EXTENSION TO 1A SPRING STREET 487 SQ. M.	
SCALE 1:50	REAR ELEVATION	SEPT '14