

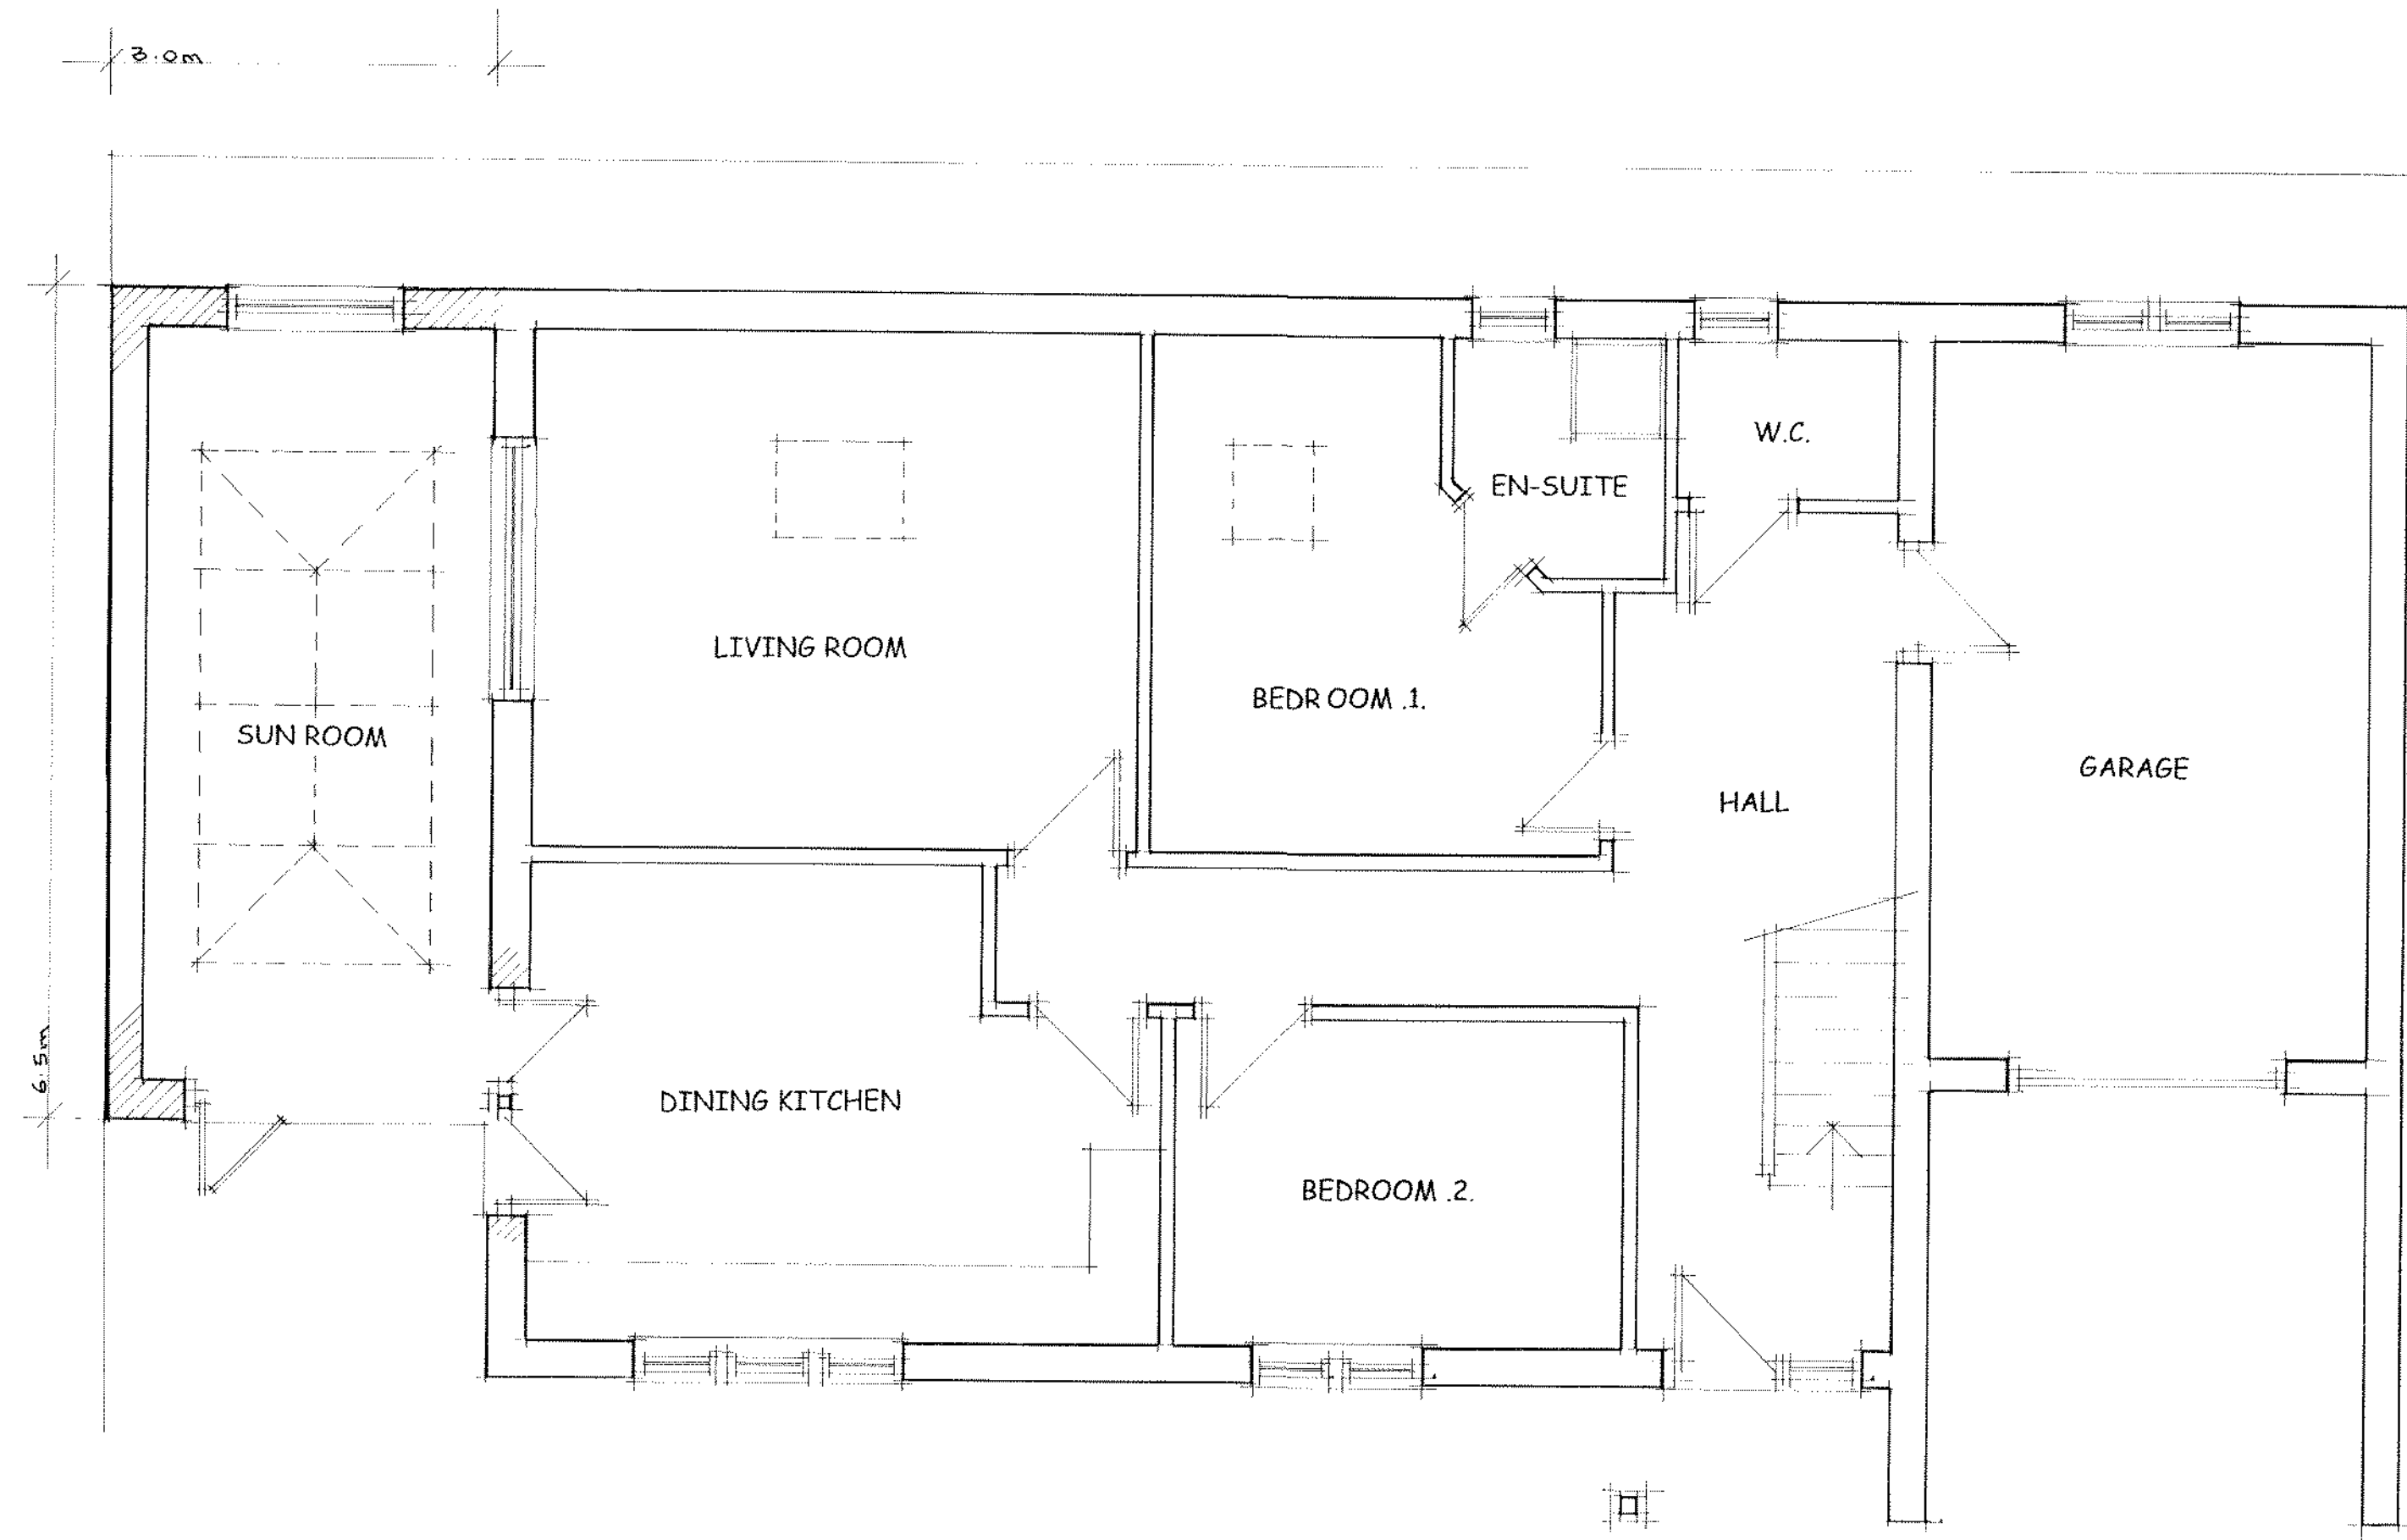



If in doubt please ask the Architect for clarification.
 Do not scale from the drawing, all dimensions to be checked on site.
 The copyright for these drawings remains the property of the Architect, they must not be reproduced in any way without the Architects prior written consent.

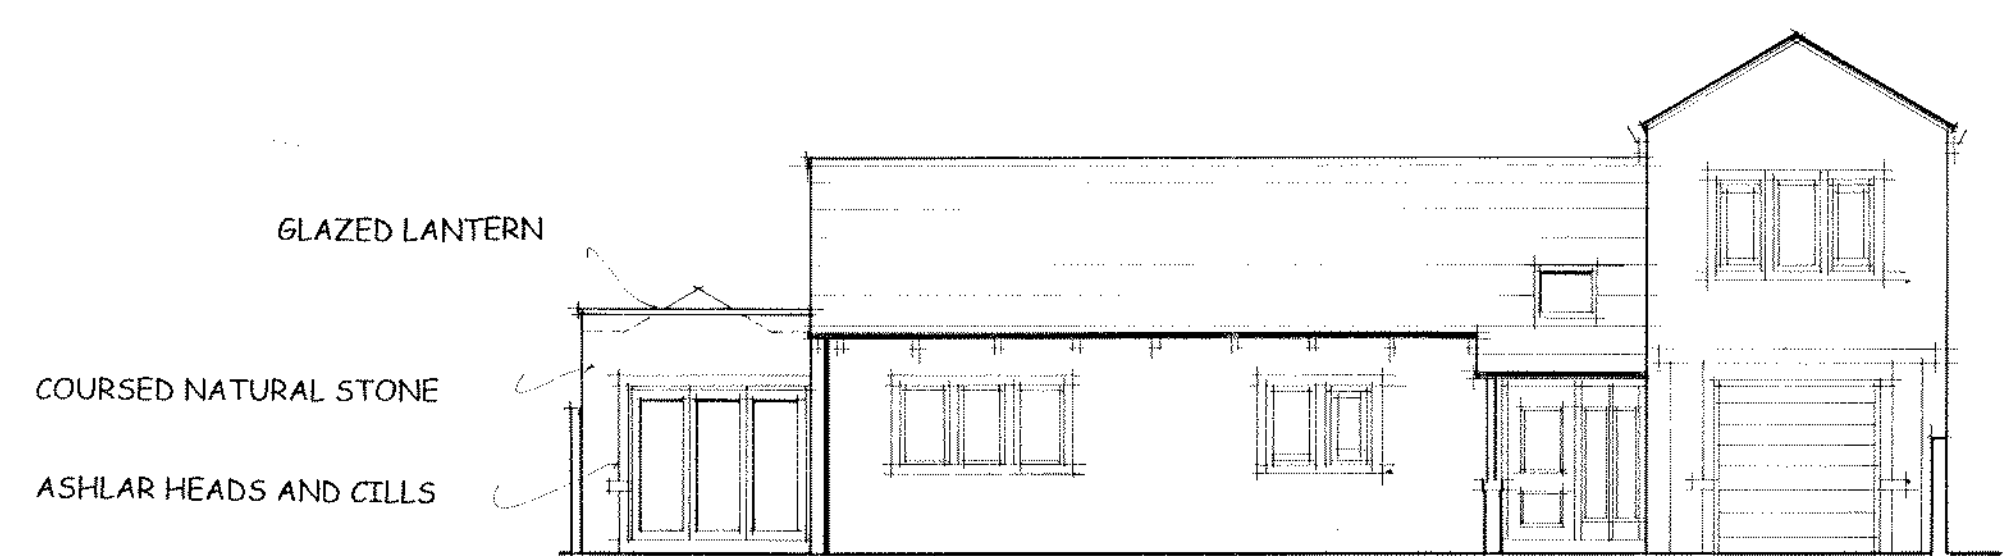


PROPOSED GROUND FLOOR PLAN

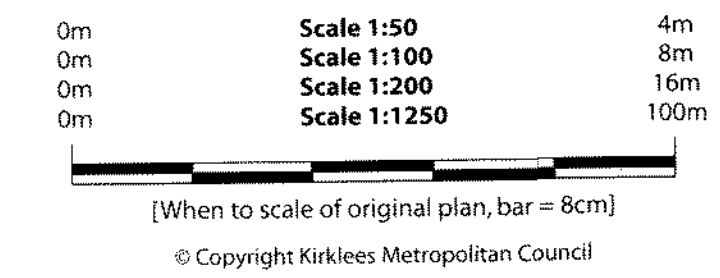


PROPOSED FRONT ELEVATION

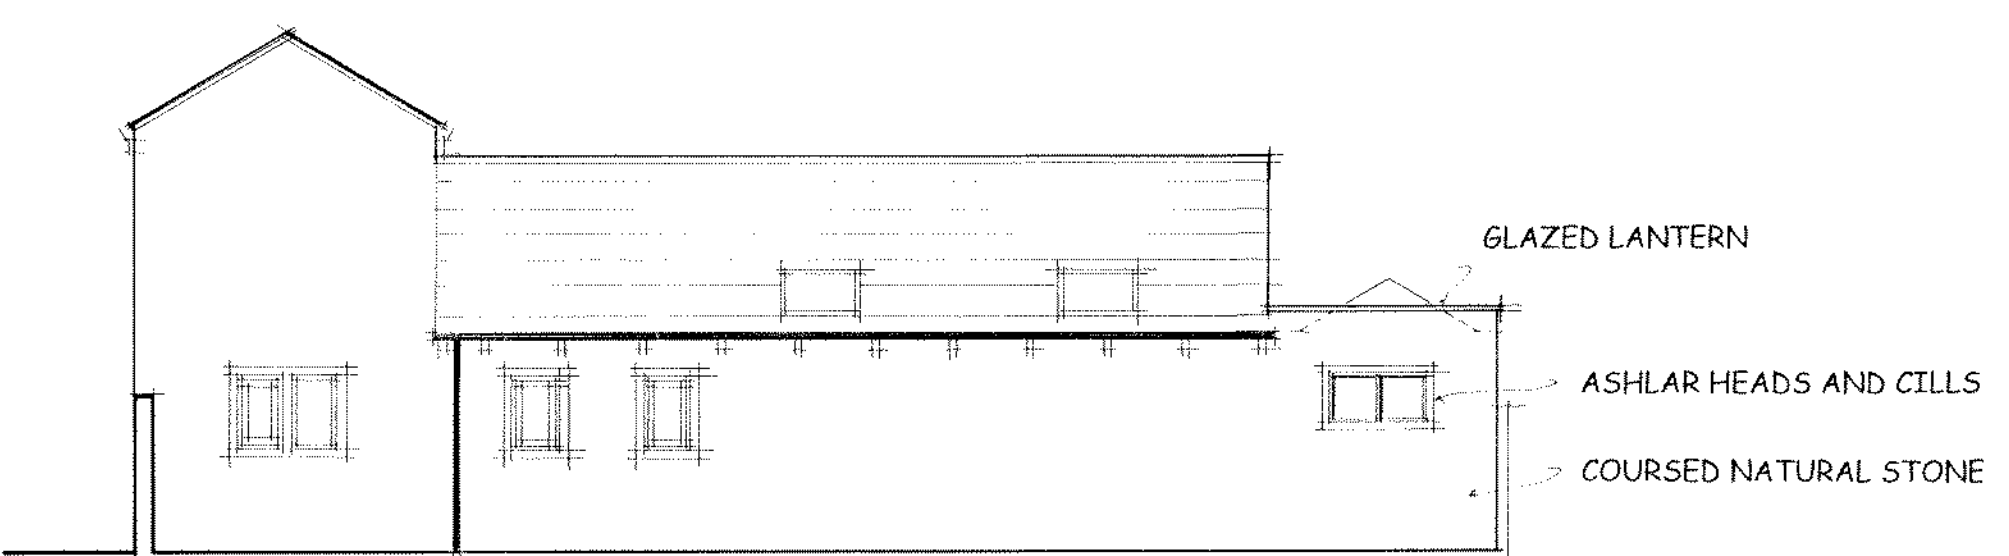

PROPOSED REAR ELEVATION

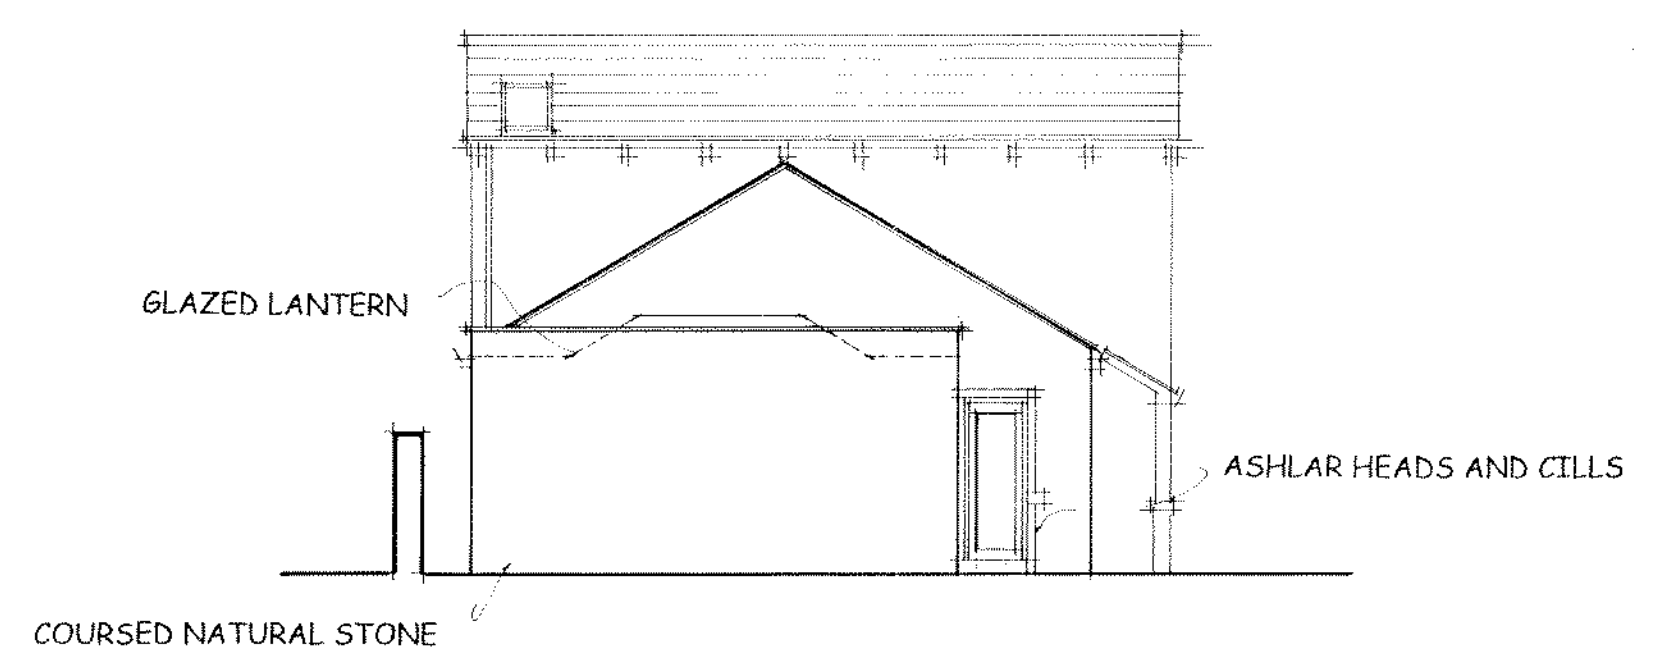

PROPOSED GABLE ELEVATION

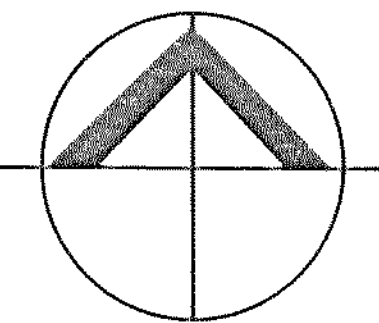

**northern design
 partnership**
 chartered
 architects

the chapel
 millmoor road
 meltham
 huddersfield
 hd9 5ju
 tel: 01484 854848
 fax: 01484 854849

CLIENT
MR & MRS D BIRGIN

PROJECT
**PROPOSED EXTENSION
 38 COLDERS LANE MELTHAM**

DRAWING TITLE
**PROPOSED PLANS AND
 ELEVATIONS**

Rev	Notes	Date	Drawn

SCALE
 1:50 = 1:100

PROJECT No	DRAWING No	Rev
1606	01	