




Only figured dimensions should be used.  
 Scaled dimensions should be checked with the Architect.  
 This drawing together with the design, is the property and copyright of the Architect and must not be reproduced without written permission

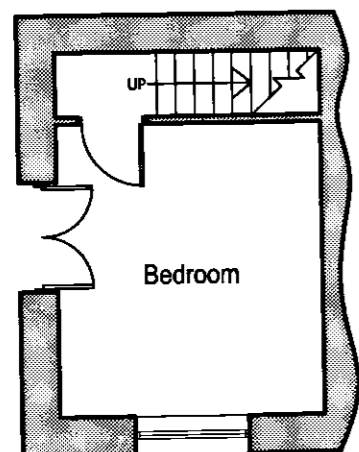


EXISTING LOWER GROUND FLOOR PLAN

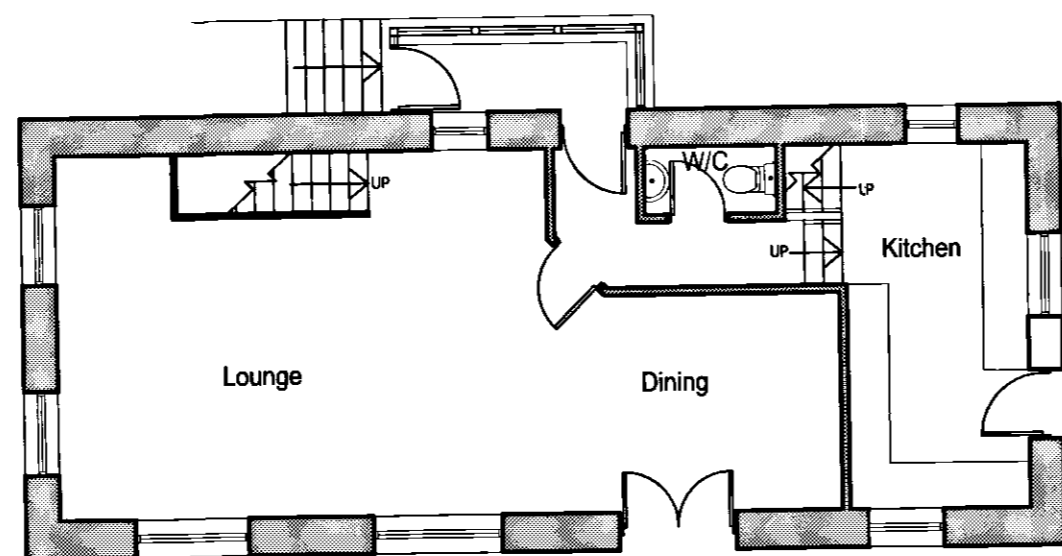


EXISTING GROUND FLOOR PLAN

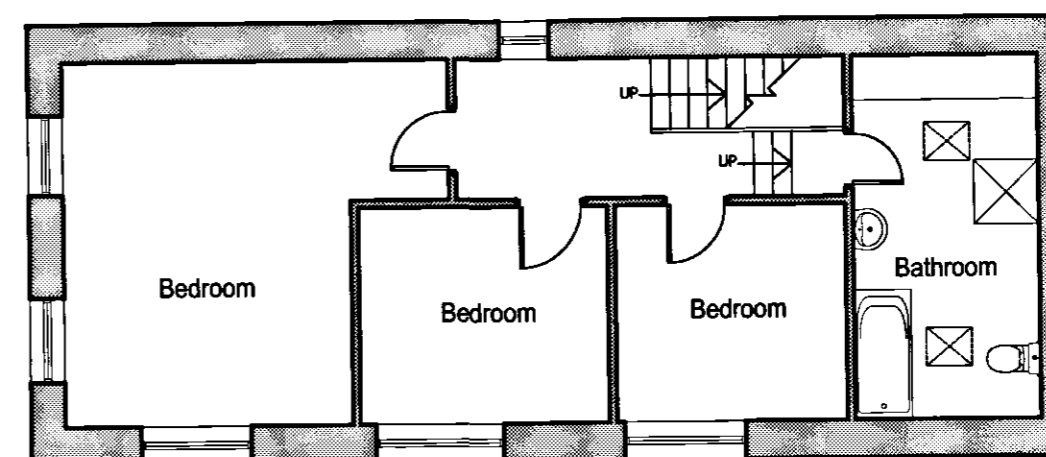


EXISTING FIRST FLOOR PLAN

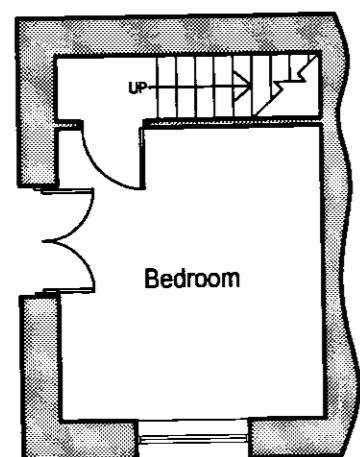

PROPOSED LOWER GROUND FLOOR PLAN

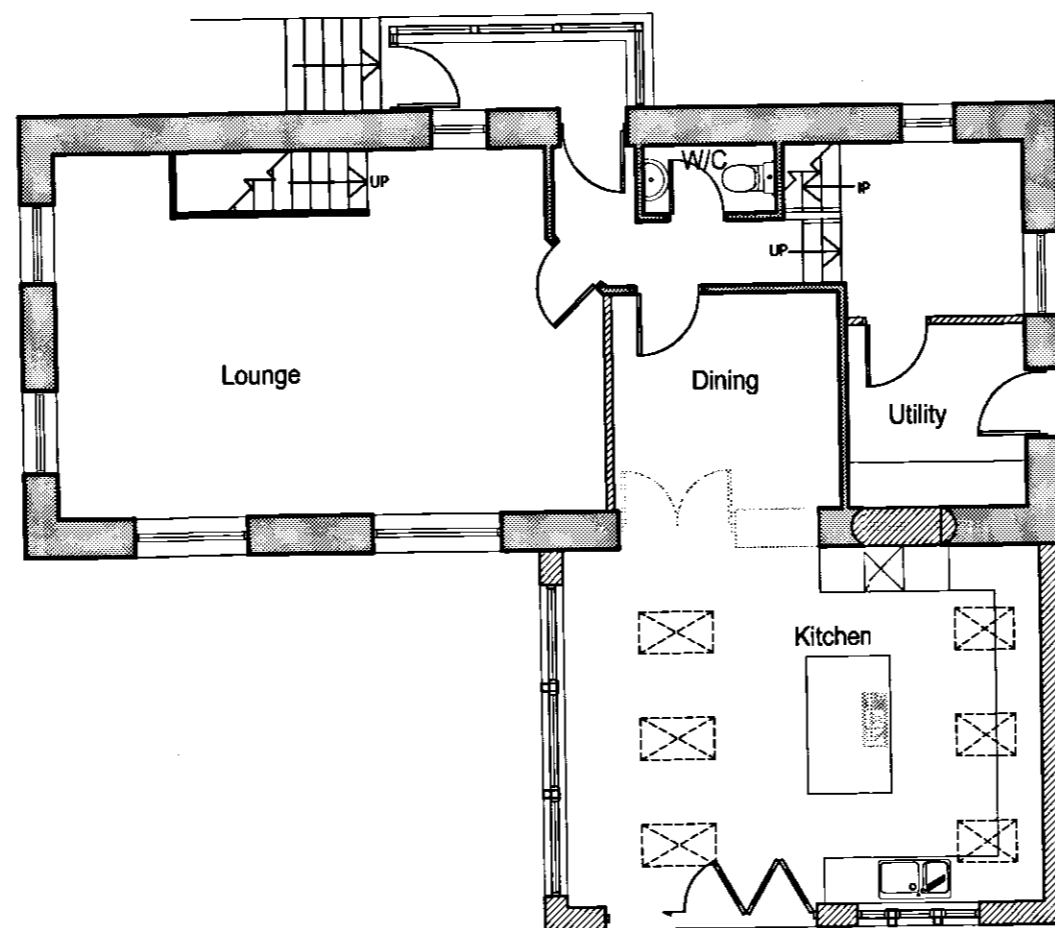

PROPOSED GROUND FLOOR PLAN

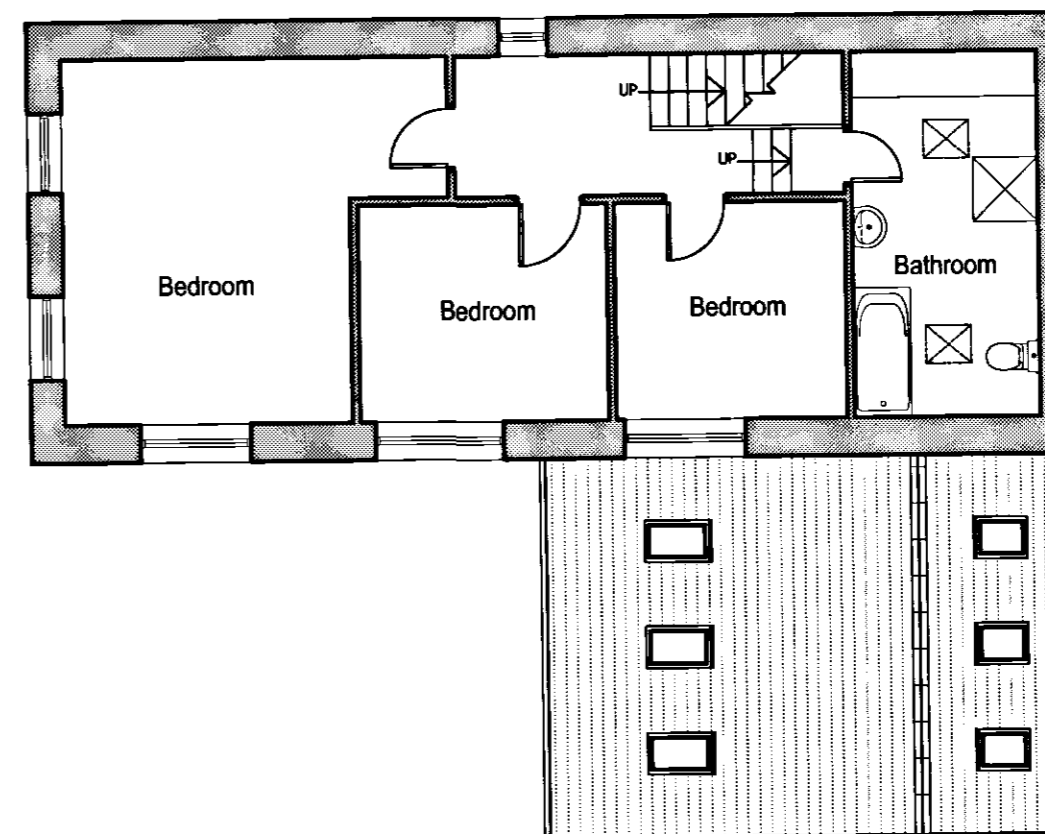

PROPOSED FIRST FLOOR PLAN

PLANNING

Revision:

**acumen**  
 designers & architects Ltd

1: 01484 546000  
 www.acumenarchitects.co.uk

Client:

MR C BAKER

Job title:

PROPOSED EXTENSION & INTERNAL ALTERATIONS TO GREYSTONES FARM, SCOUT, MARSDEN

Drawing title:

EXISTING & PROPOSED FLOOR PLANS

Drawn: JA

Date: JUNE 2015

Checked: SH

Scale: 1:100 @ A2

Drawing number:

2385 - 10

0m Scale 1:50 4m  
 0m Scale 1:100 8m  
 0m Scale 1:200 16m  
 0m Scale 1:1250 100m

[When to scale of original plan, bar = 8cm]

© Copyright Kirklees Metropolitan Council