



Site Plan  
Scale 1:500  
Redline Area: 1664sqm

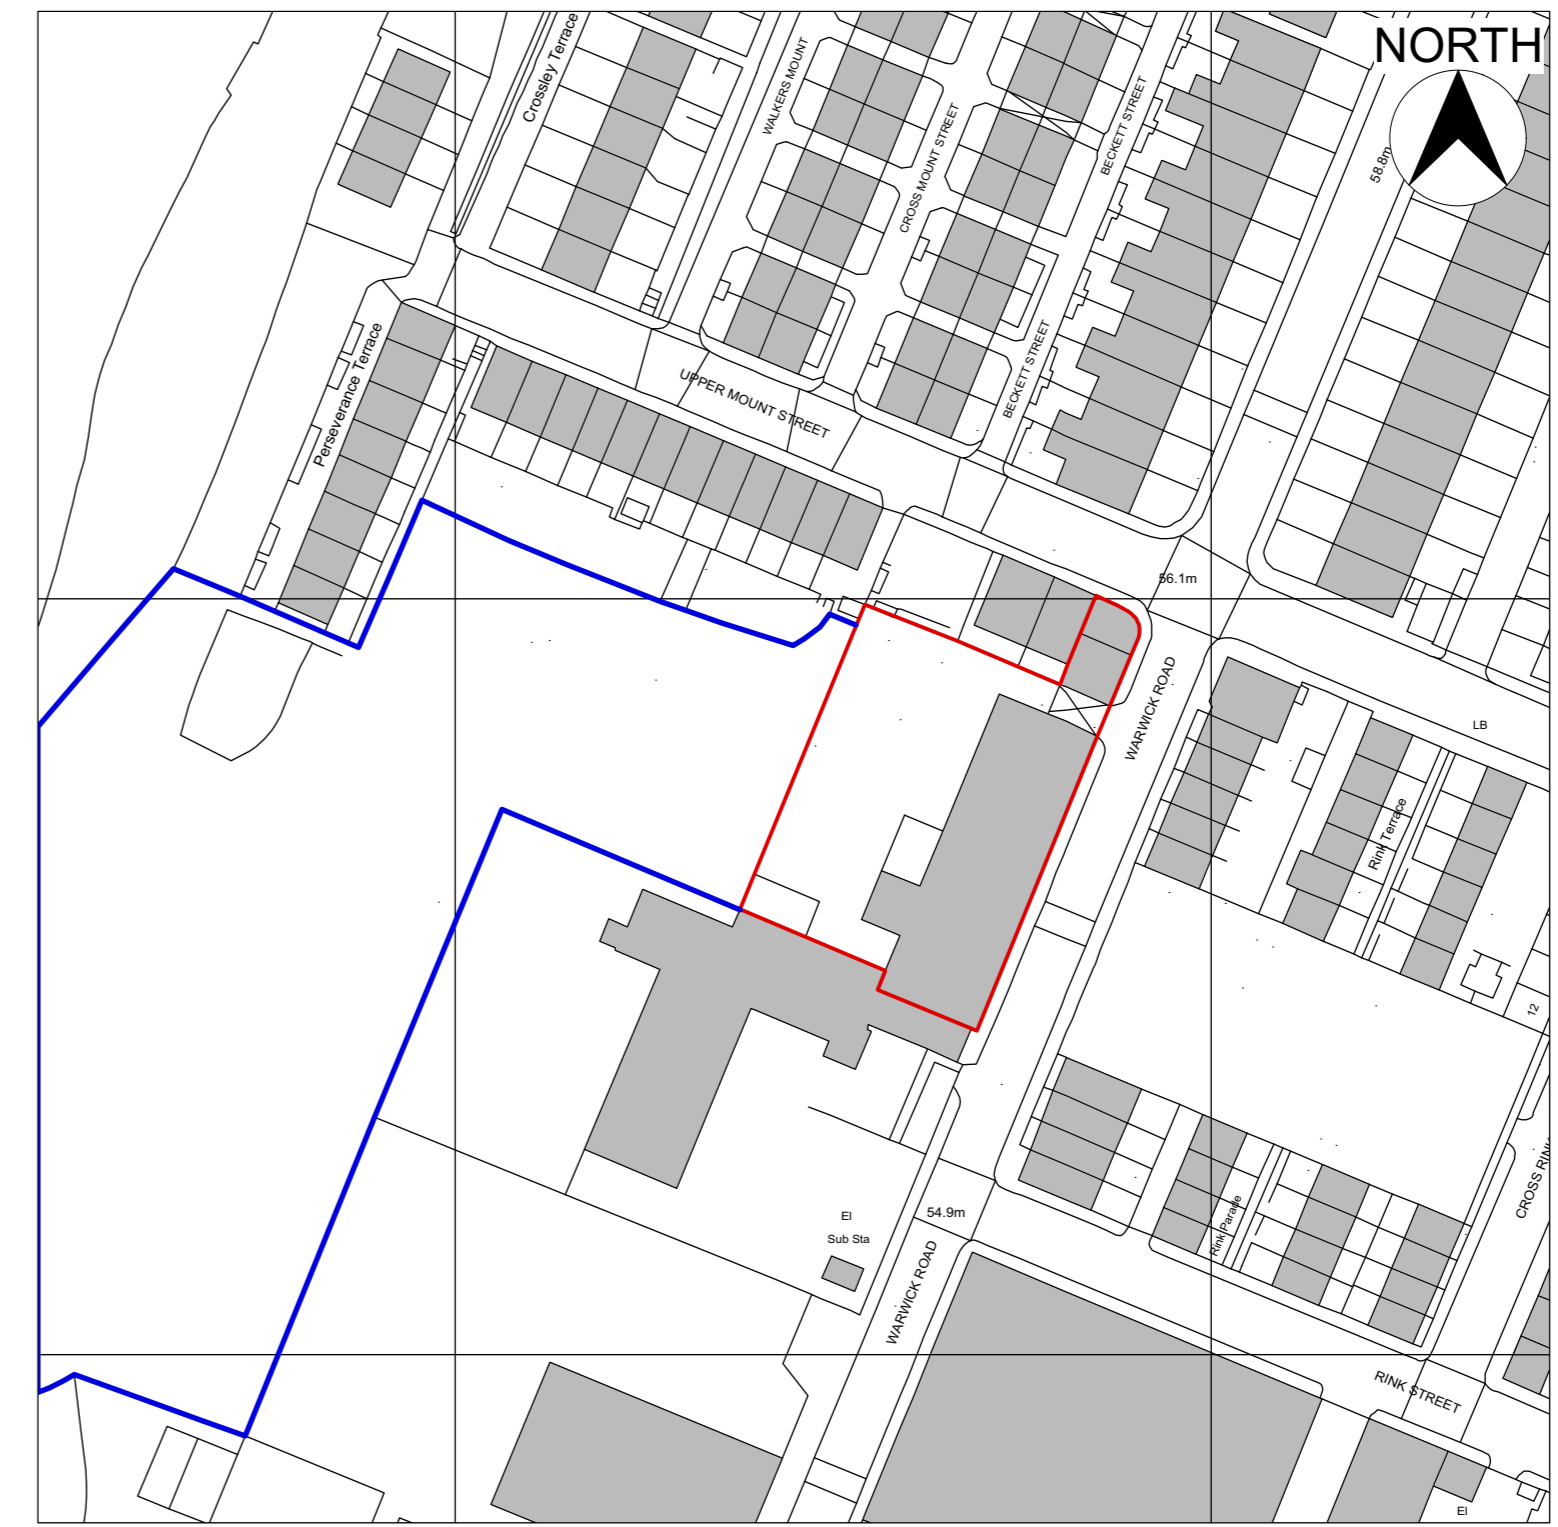

Location Plan  
Scale 1:1000

 

NOTES:  
Any errors or omissions to be reported to Code L6 immediately.  
This drawing and design is the copyright of Code L6 and is not to be used for any purpose without their consent.

Planning Submission  
rev | details | date  
**Code L6 Architecture**  
31 Halifax Road Brighouse  
West Yorkshire HD6 2AA  
T: 01484 714 870  
E: codeL6@btinternet.com  
W: www.CODEL6.com

**RIBA**   
Chartered Practice


Project:  
Atlas Mill,  
Warwick Road  
Batley,  
WF17 6BS

Client:


Drawing:  
Site Plan and Section  
As Existing

Date: 16/09/14 Scale: Size: A1

Drawing Number:  
14-256 -01

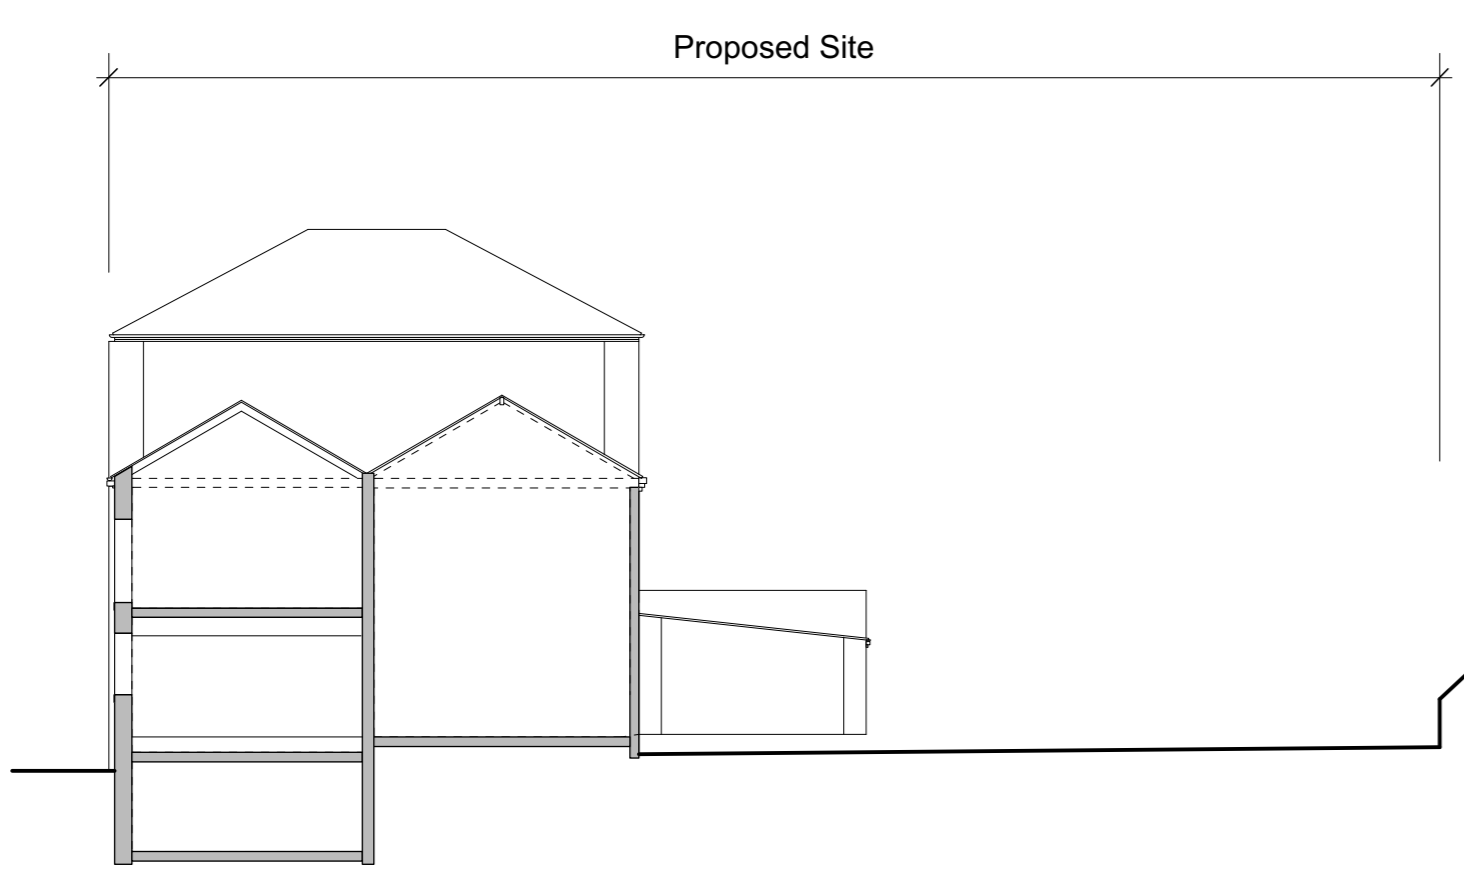

Site Section As Existing  
Scale 1:200

 

Plans as Existing