


**NOTES:**  
 Any errors or omissions to be reported to Code L6 immediately.  
 This drawing and design is the copyright of Code L6 and is not to be used for any purpose without their consent.

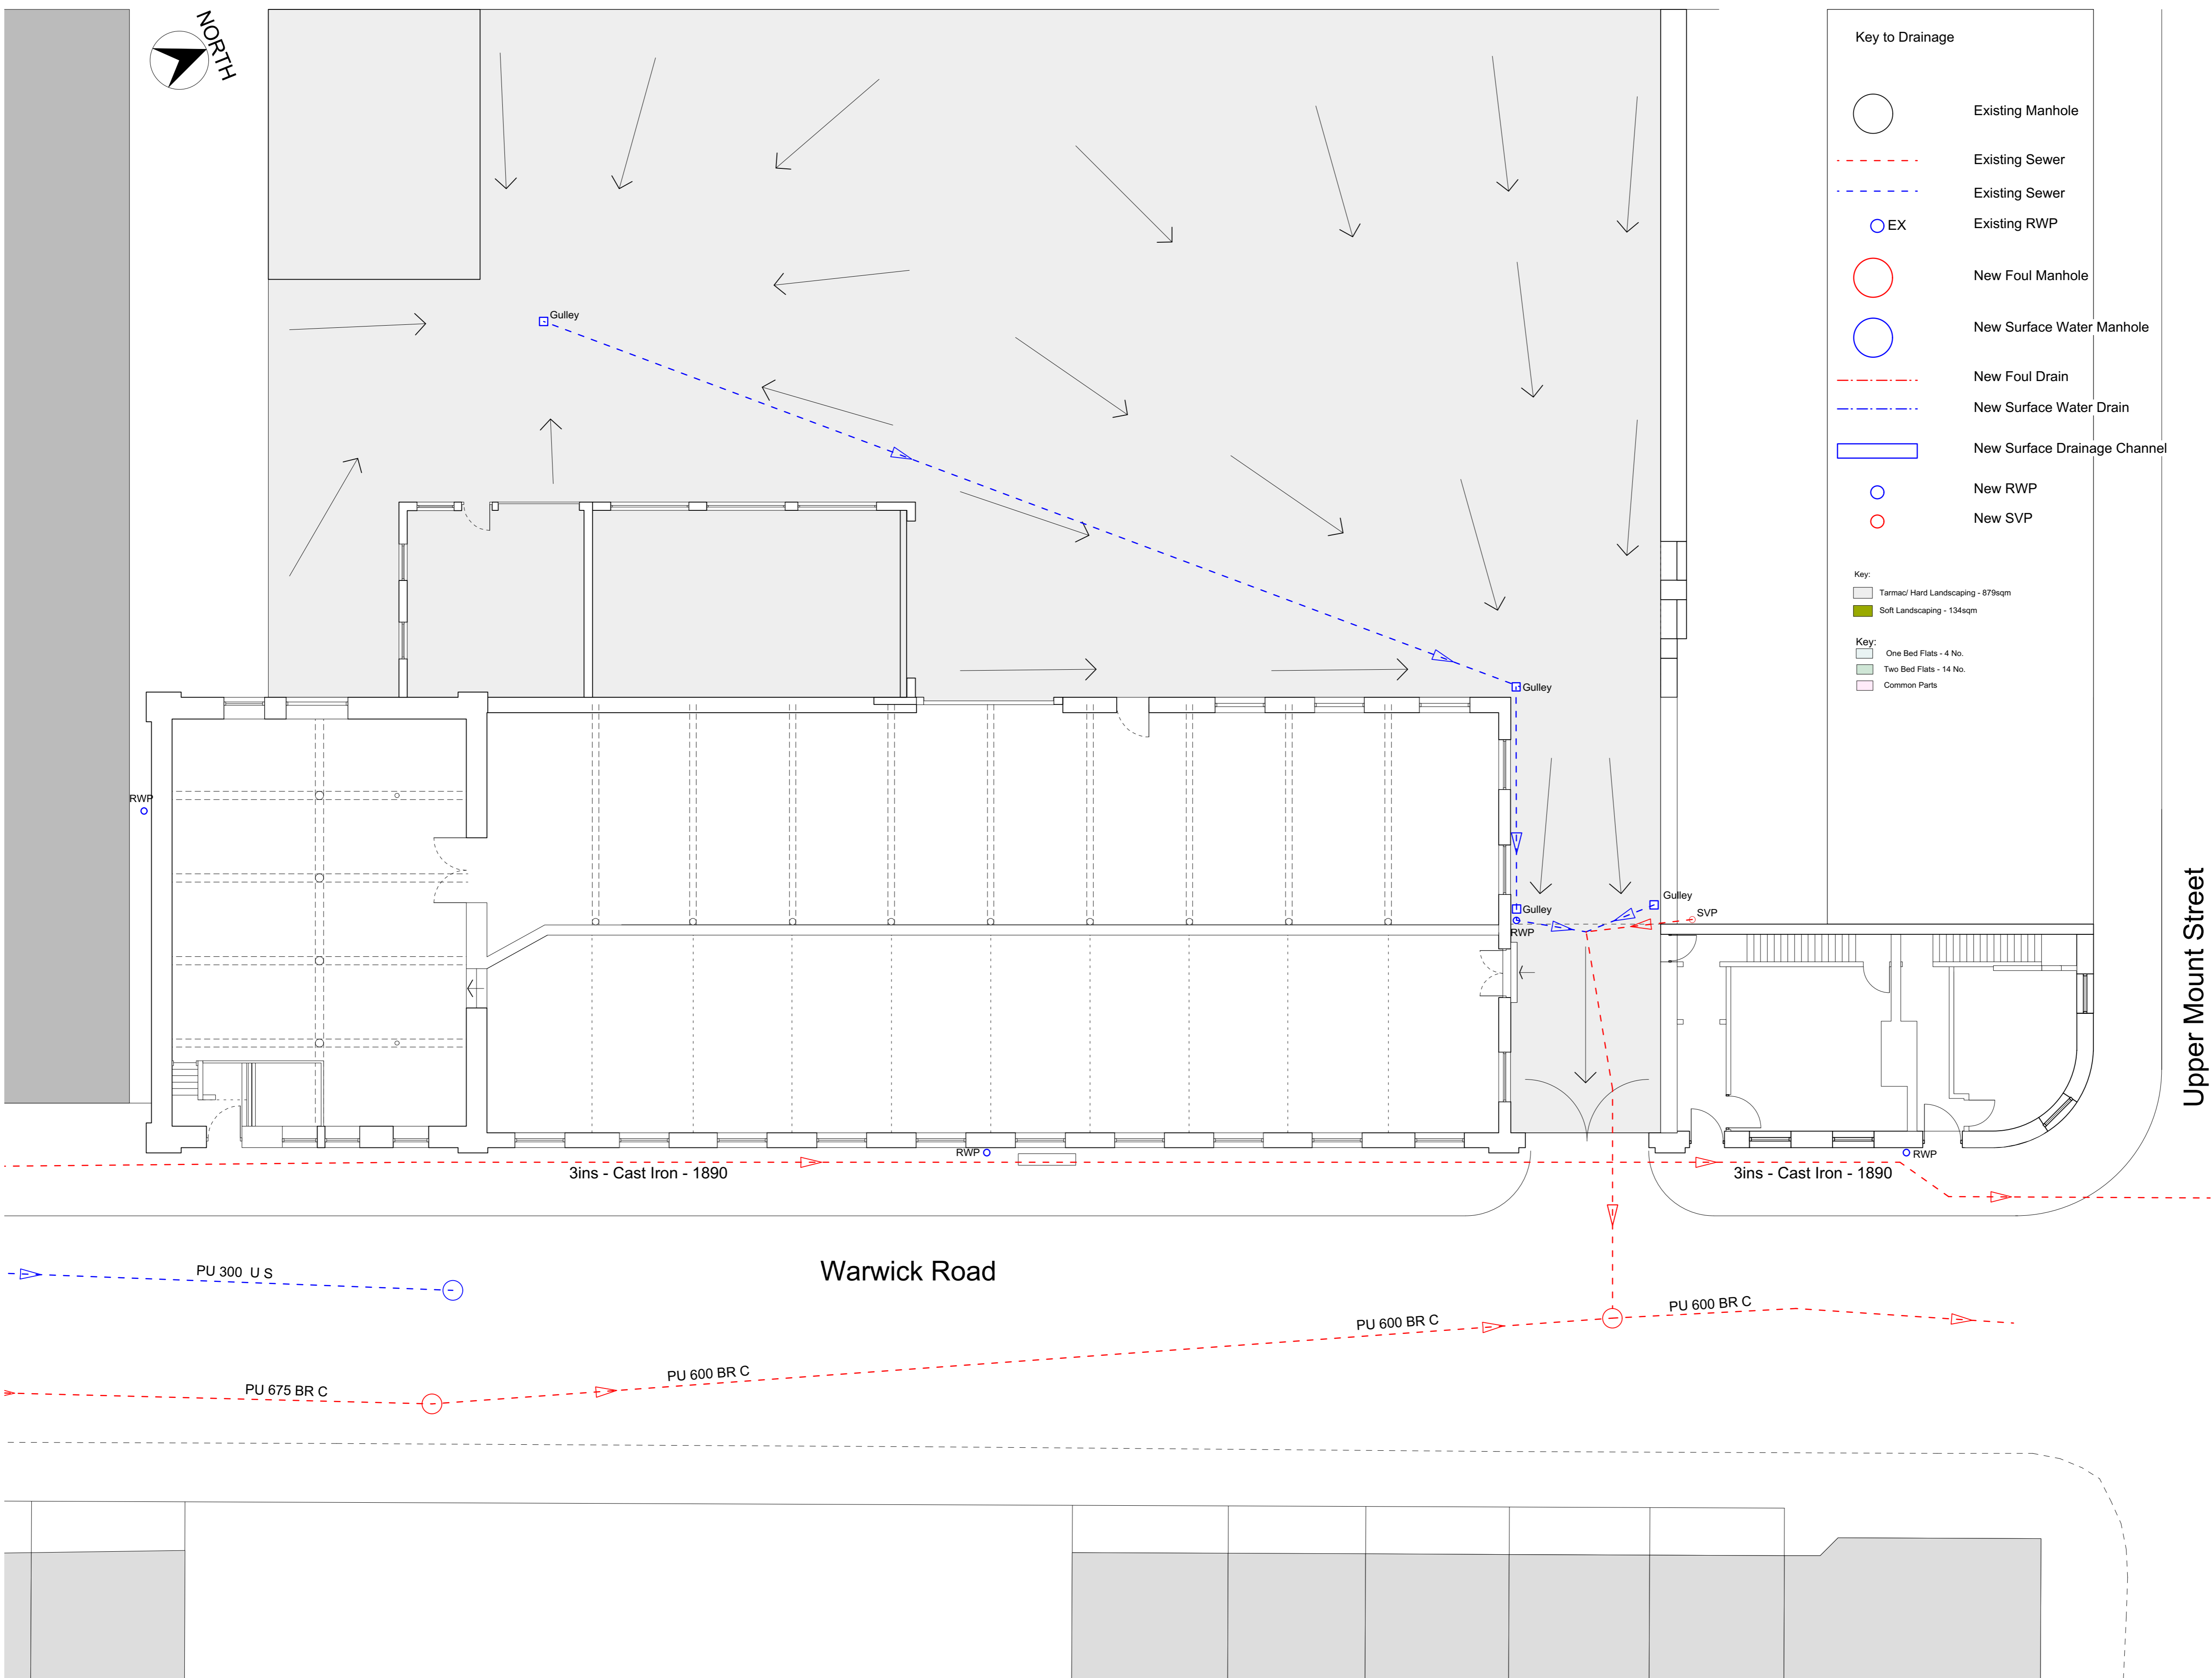

**Key to Drainage**

- Existing Manhole
- Existing Sewer
- Existing Sewer
- Existing RWP
- New Foul Manhole
- New Surface Water Manhole
- New Foul Drain
- New Surface Water Drain
- New Surface Drainage Channel
- New RWP
- New SVP

**Key:**

- Tarmac/ Hard Landscaping - 879sqm
- Soft Landscaping - 134sqm

**Key:**

- One Bed Flats - 4 No.
- Two Bed Flats - 14 No.
- Common Parts

Ground Floor Drainage Plan As Existing  
 Scale 1:100

Planning Submission

rev	details	date

**Code L6 Architecture**  
 31 Halifax Road Brighouse  
 West Yorkshire HD6 2AA  
 T: 01484 714 870  
 E: codeL6@btinternet.com  
 W: www.CODEL6.com

**RIBA** Chartered Practice

**Project:**  
 Atlas Mill,  
 Warwick Road  
 Batley,  
 WF17 6BS

**Client:**

**Drawing:**  
 Ground Floor Drainage Plan  
 As Existing

Date:	Scale:	Size:
12/02/15	1:100	A1

**Drawing Number:**  
 14-256 -05