


PROPOSED FRONT ELEVATION

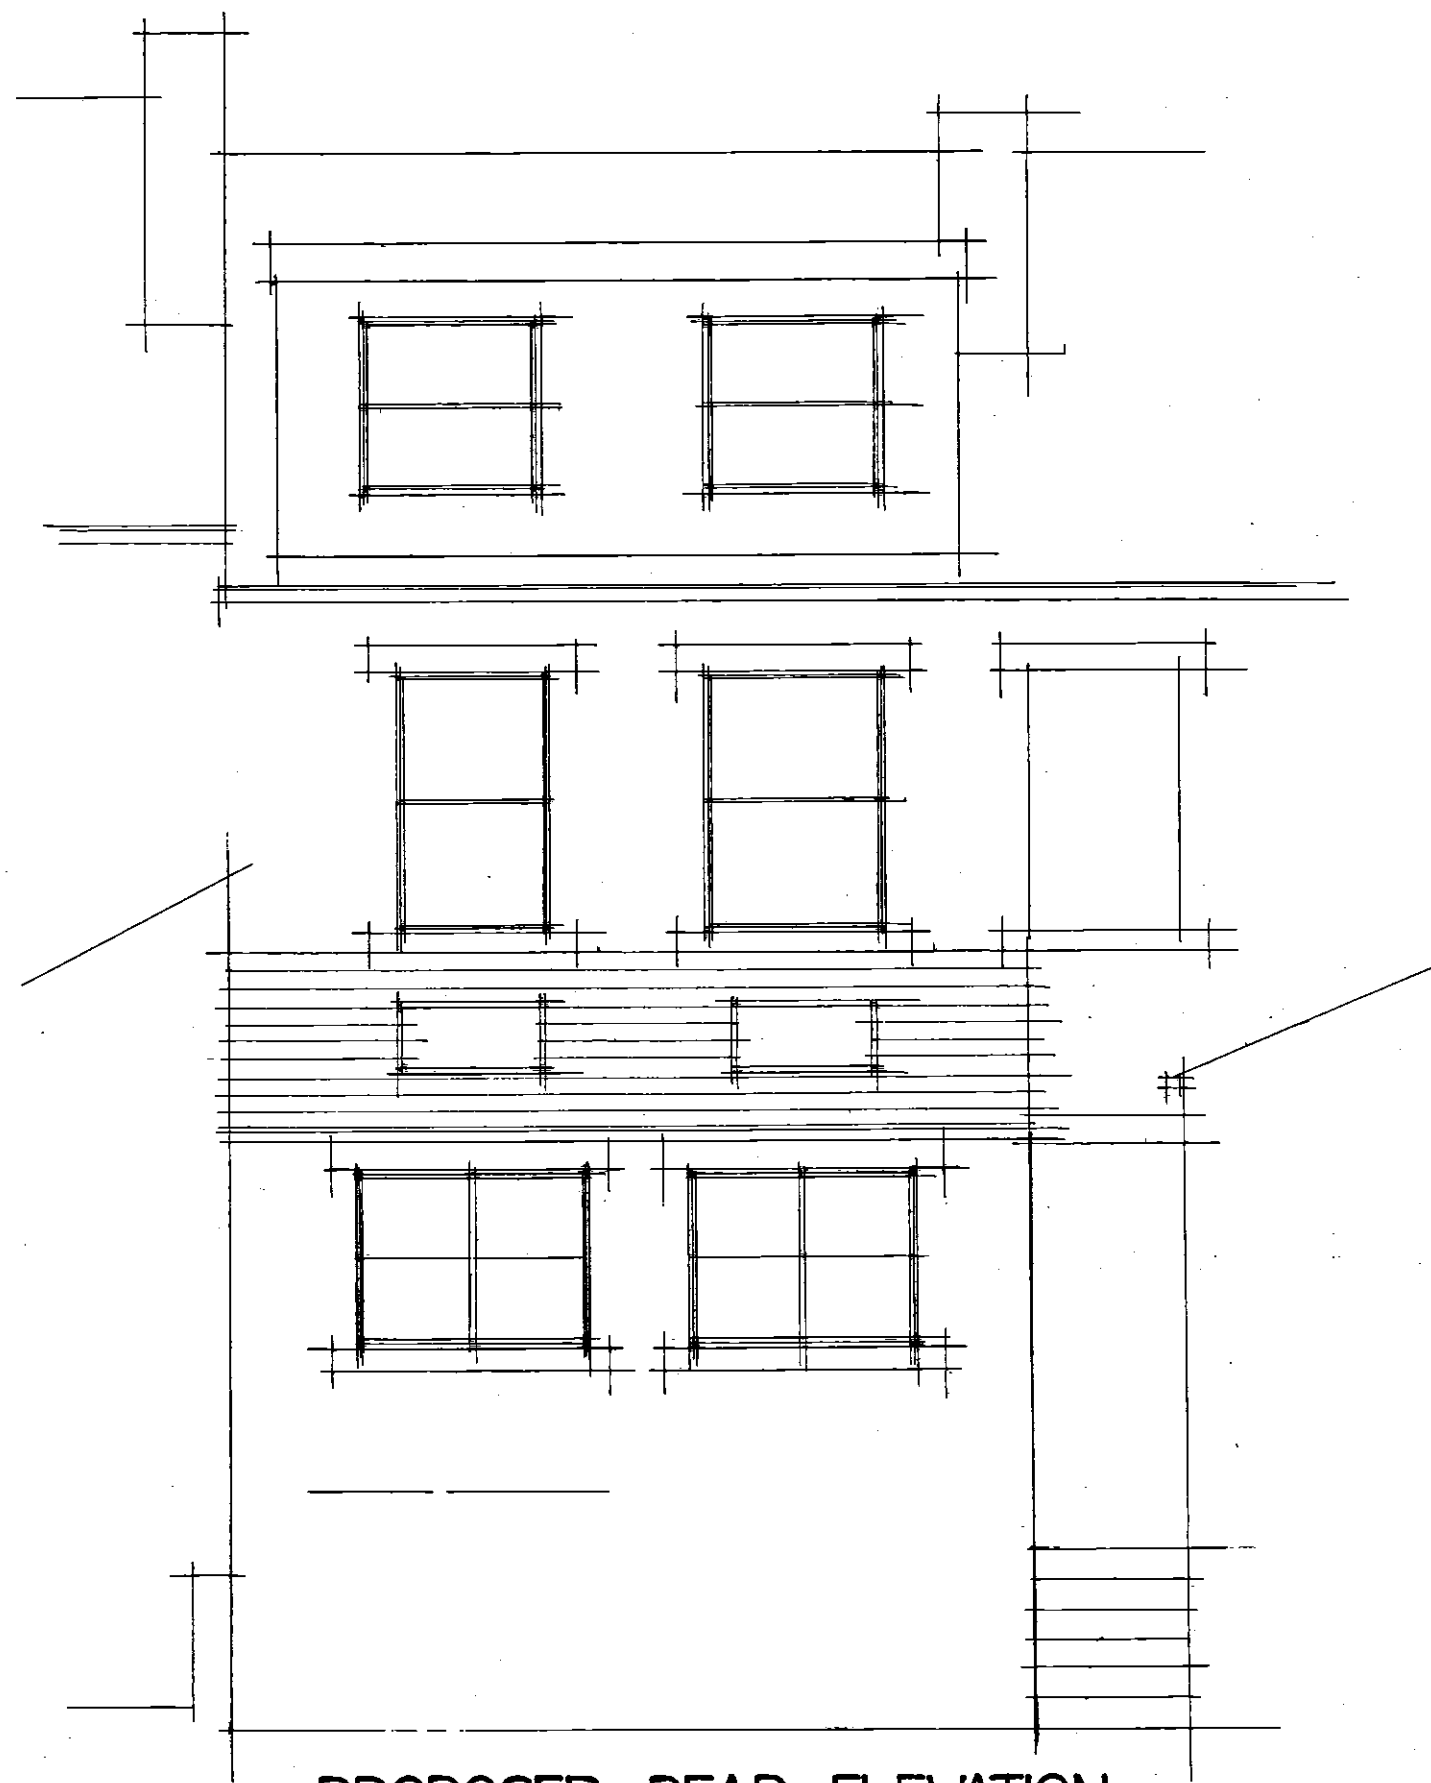

PROPOSED REAR ELEVATION

9 THORNTON LODGE ROAD
THORNTON LODGE HUDDERSFIELD
DRG NO 1576-6 SCALE 1-50