

Schedule of accommodation.


Unit 1	2½ storey	4 Bedroom	125m².
Unit 2	2½ storey	4 Bedroom	132m².
Unit 3	2½ storey	4 Bedroom	132m².
Unit 4	3 storey	4 Bedroom	148m².
Unit 5	3 storey	4 Bedroom	134m².




First floor layout (1:100).



Second floor layout (1:100).

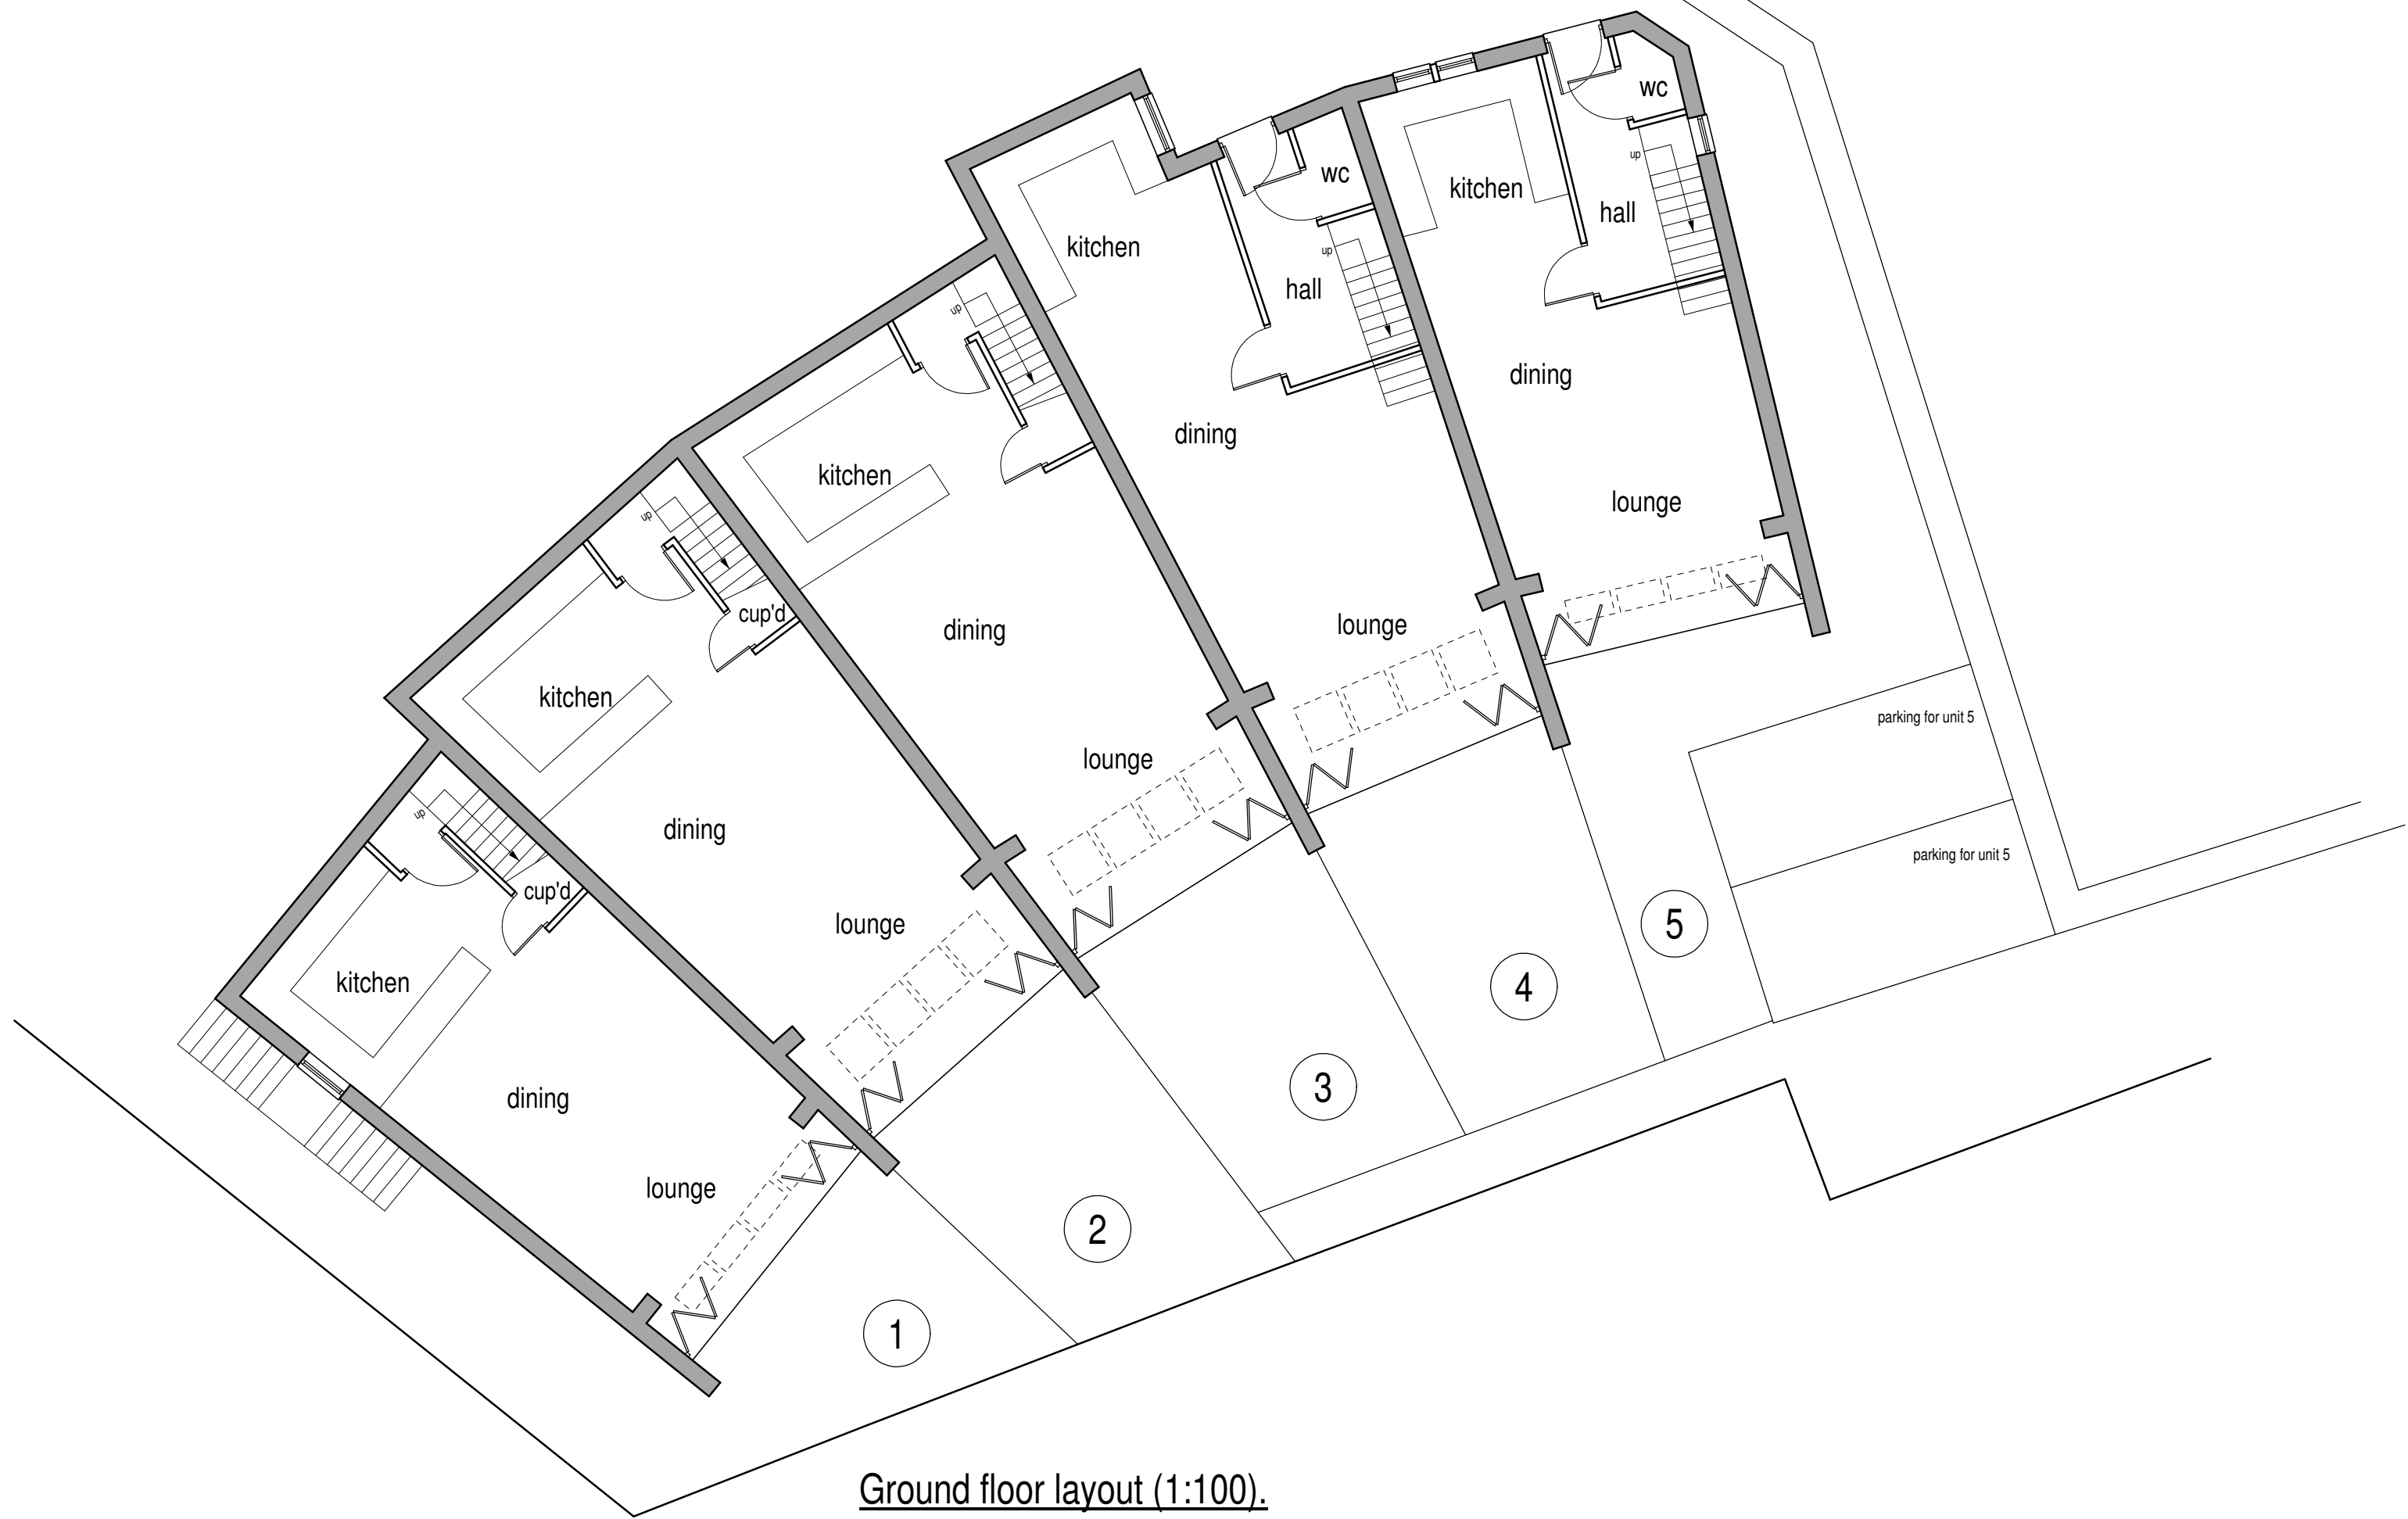

Ground floor layout (1:100).

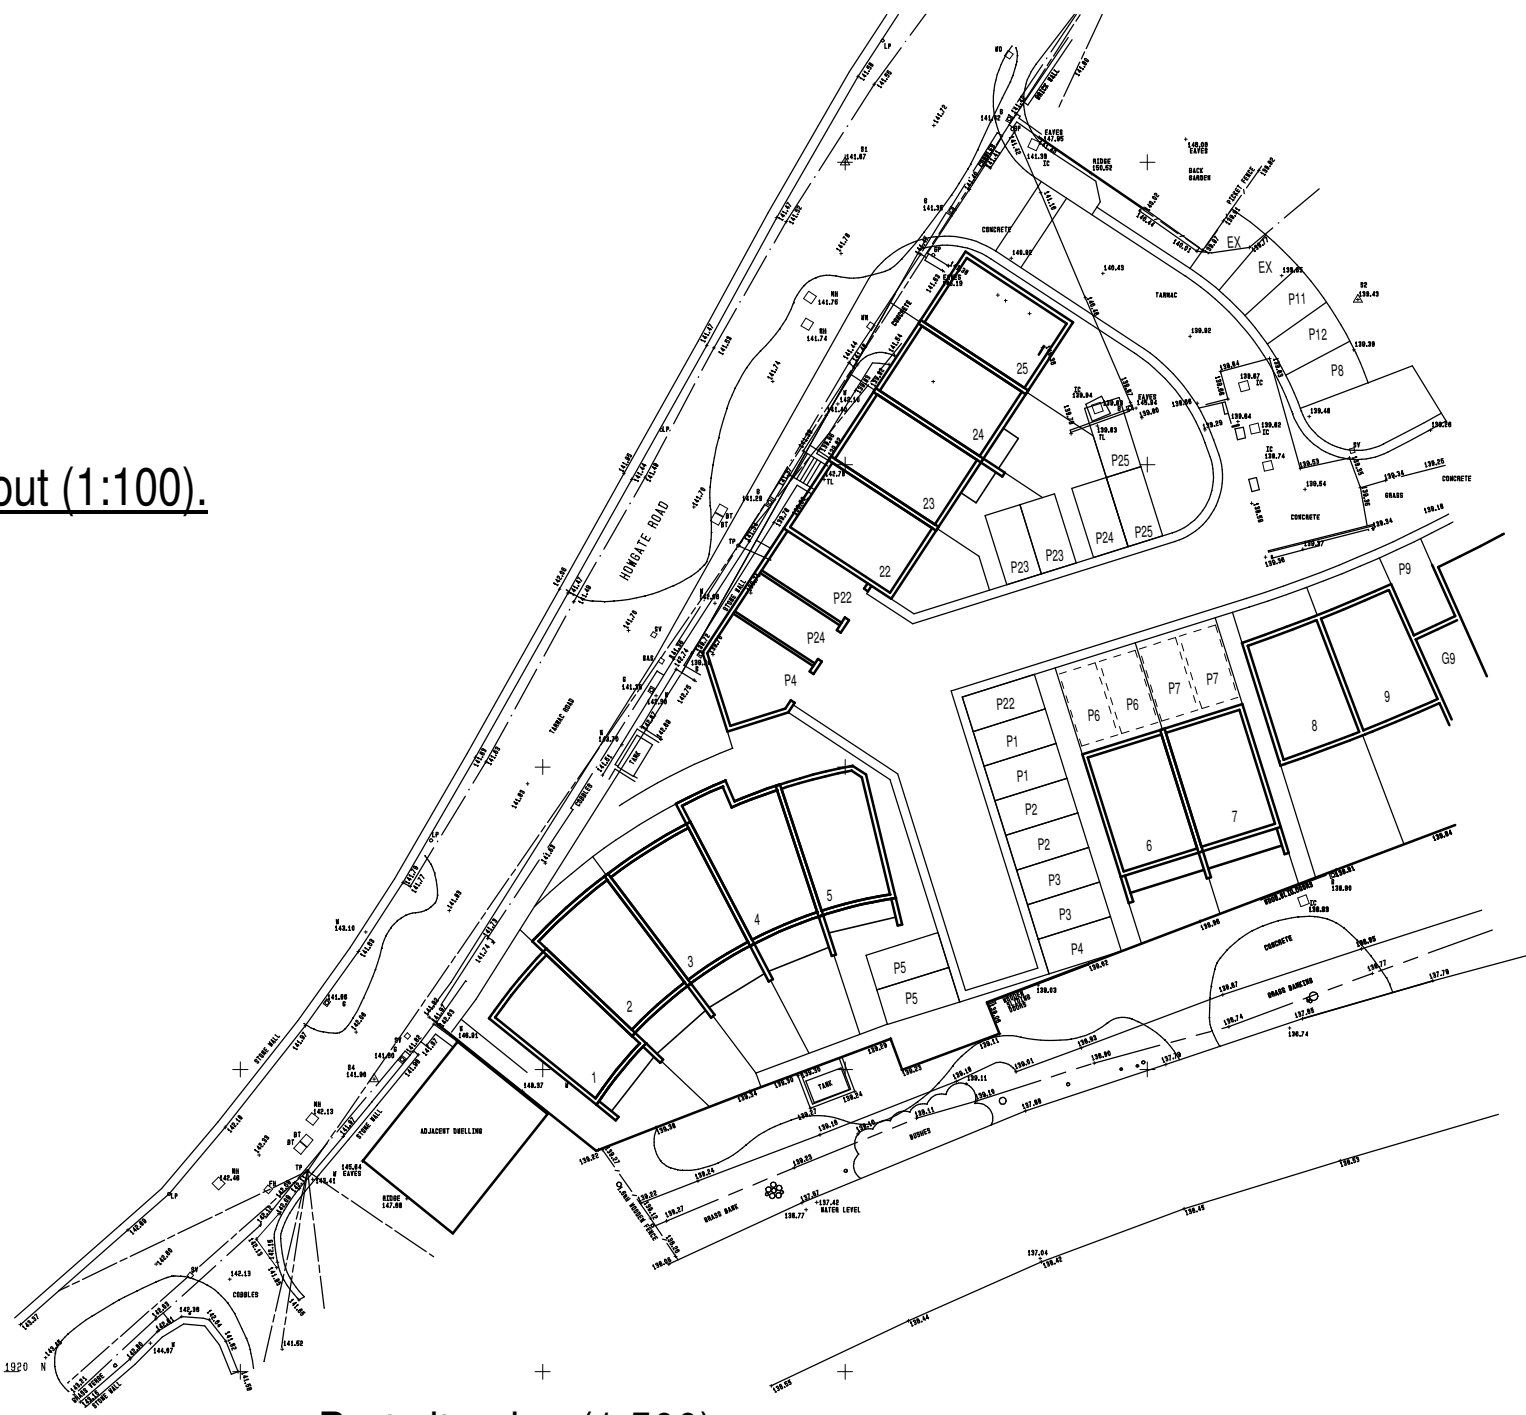

Part site plan (1:500).

Rev B 18/03/2016 Existing parking label added to part site plan.
Rev A 02/03/2016 Lean to projections reduced in size.

Proposed residential development at Howgate Road, Slaithwaite HD7 5AX.

Client: SB Homes.

William Best RIBA
The Chapel House
22, Pole Gate, Scammonden.
HD3 3FW.
Tel 01484 845896.

Drawing: Plots 1 to 5.

Scale: 1:100

Drawn by	Date
SAM	10/11/2015.

Drawing No: Sk 02.

Revision: B