




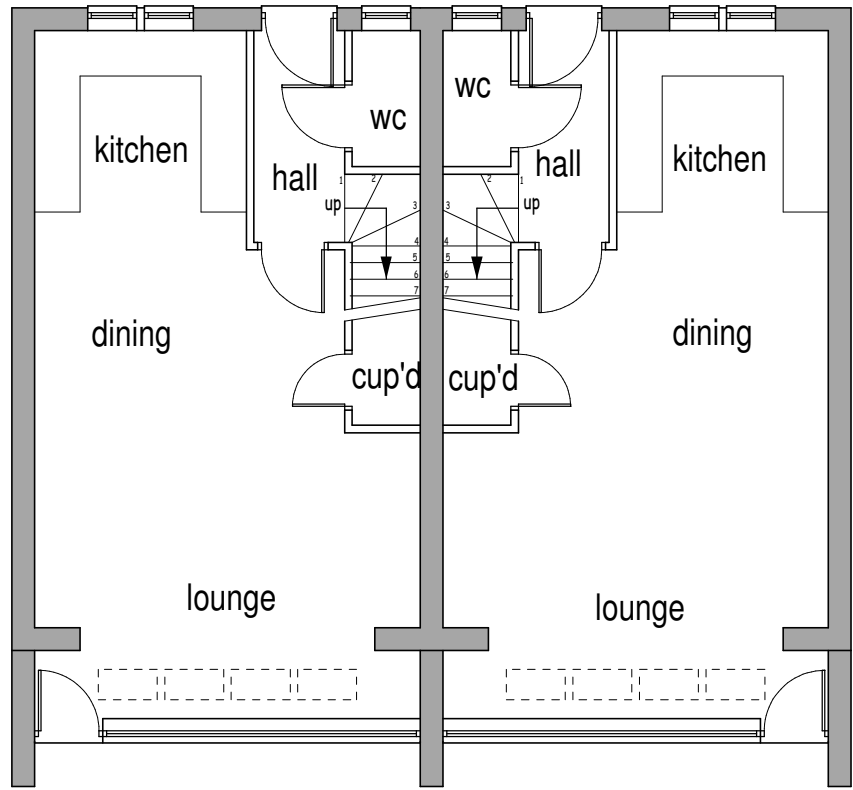


Proposed ground floor (1:100).

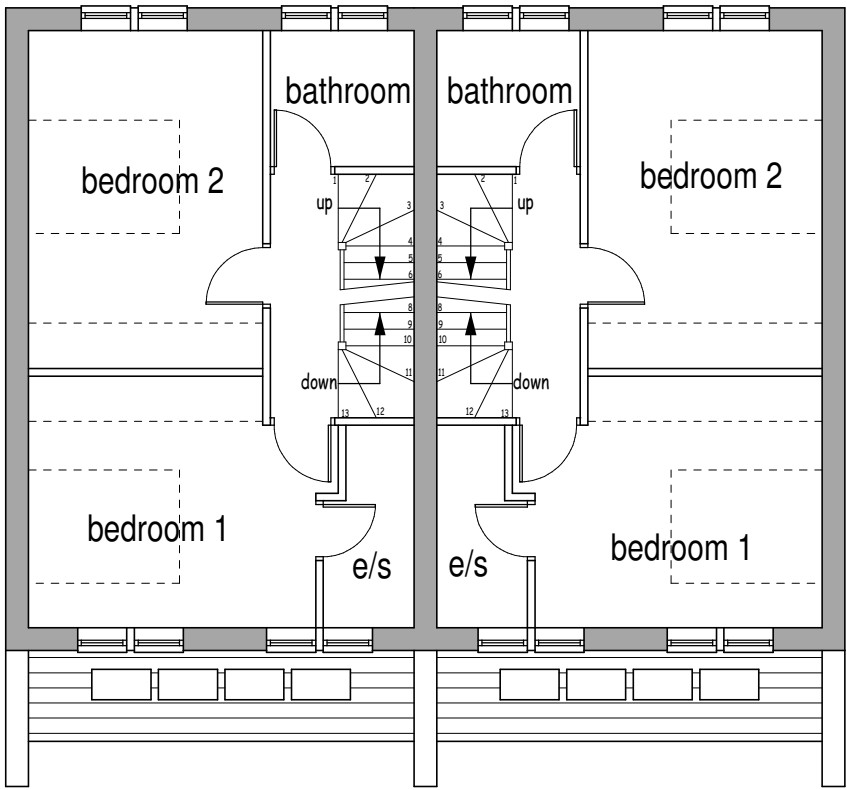

Proposed first floor (1:100).

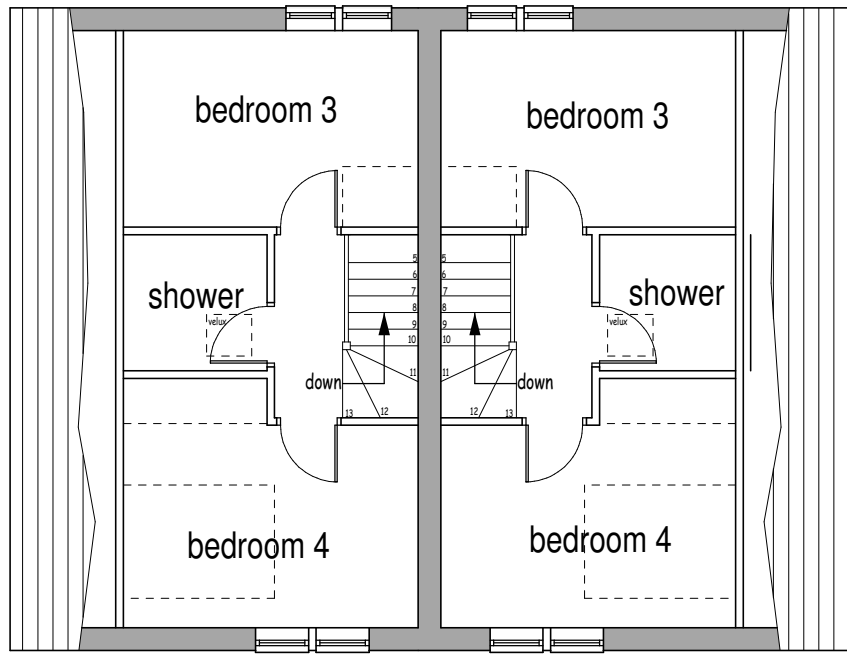


Proposed second floor (1:100).

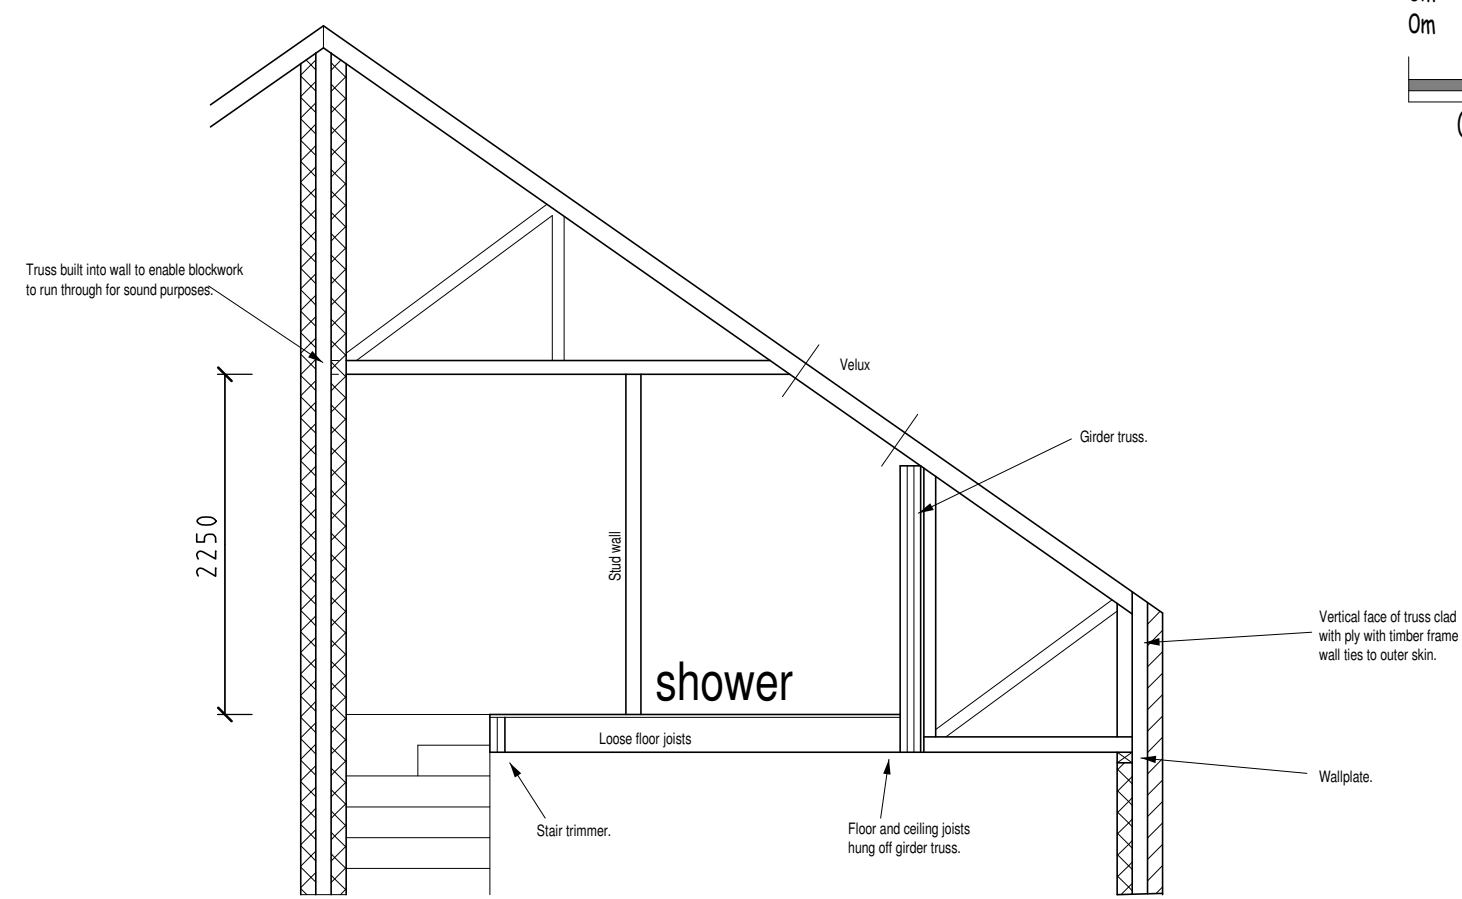

Section thro attic truss (1:50)




Proposed elevation viewed from canal (1:100)

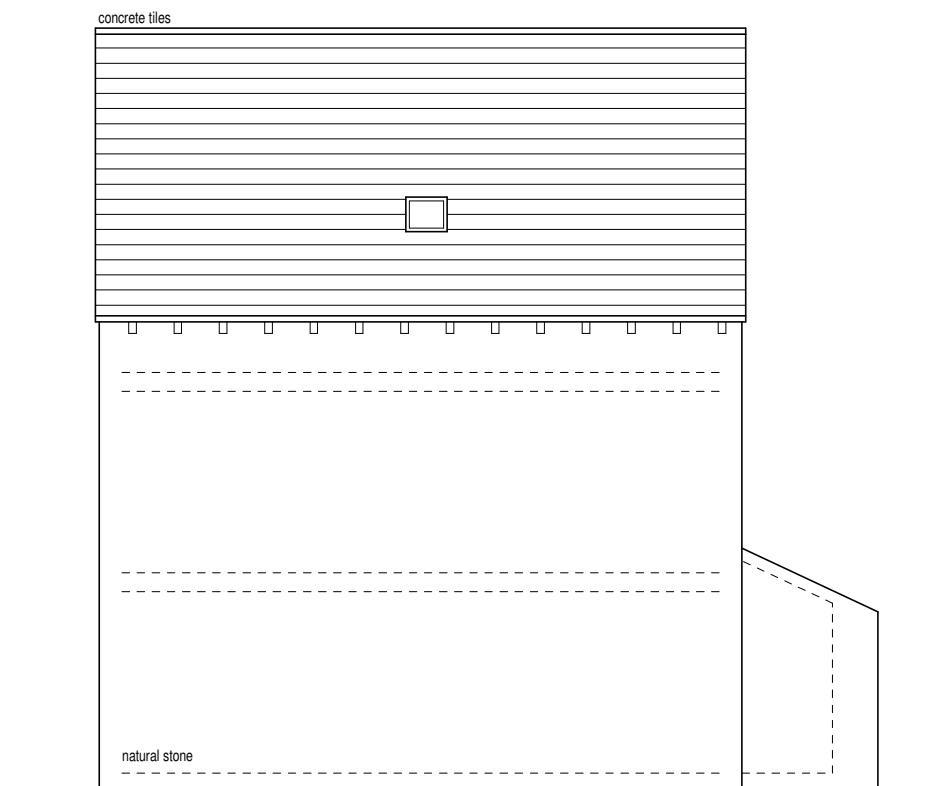


Proposed side elevation (1:100)




Proposed elevation viewed from road (1:100)

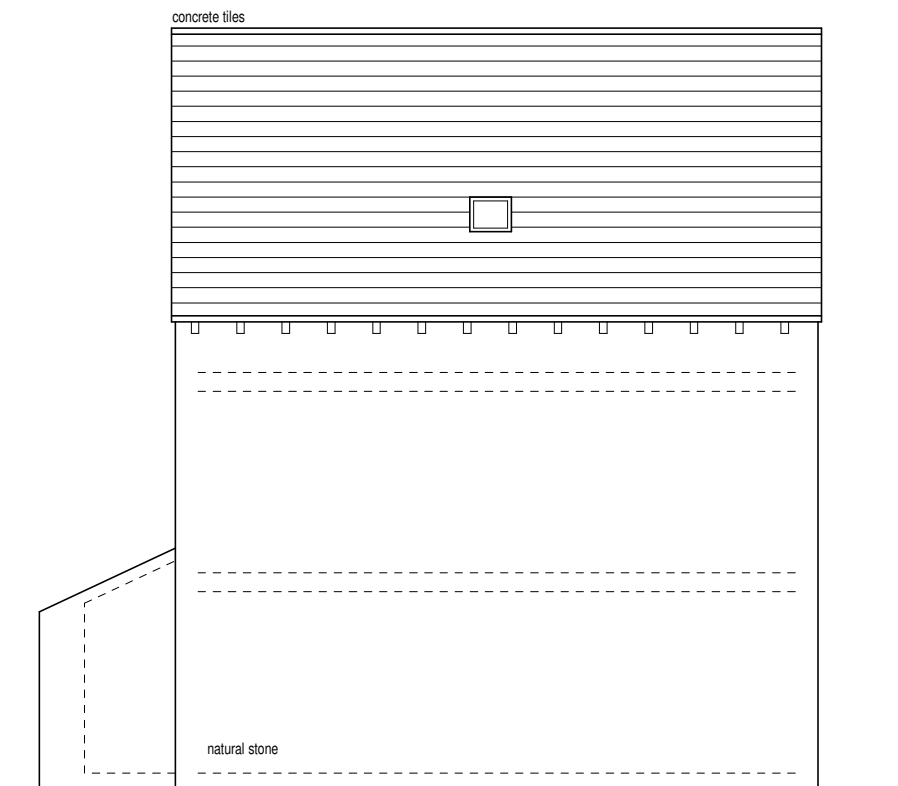


Proposed side elevation (1:100)

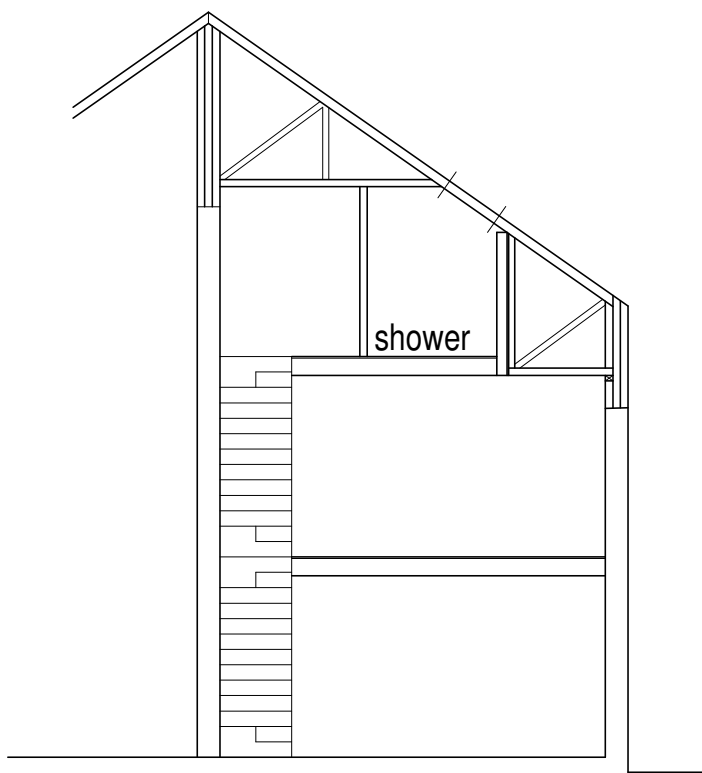

Proposed cross section (1:100).

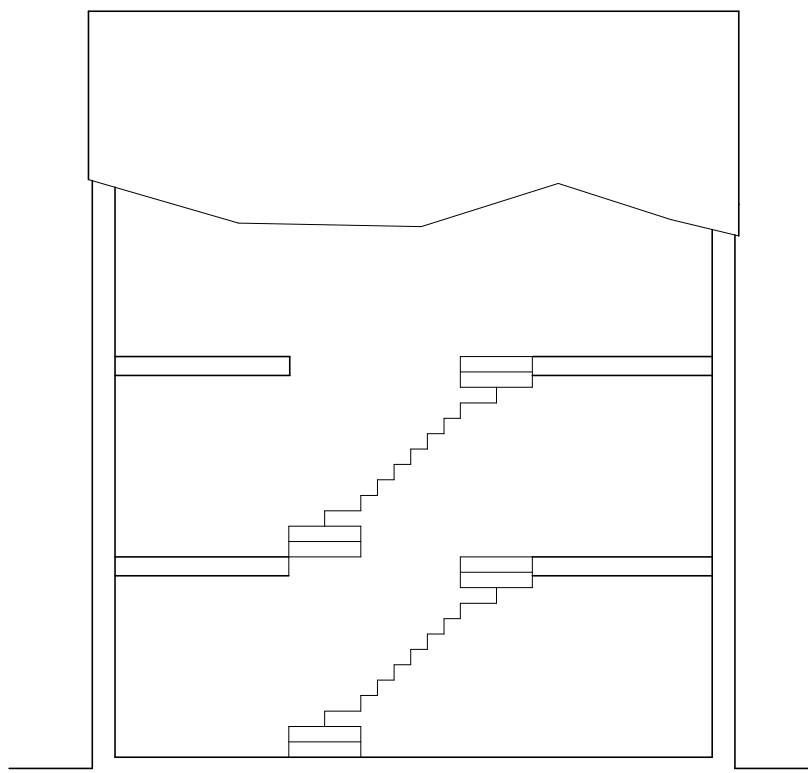

Proposed cross section (1:100).

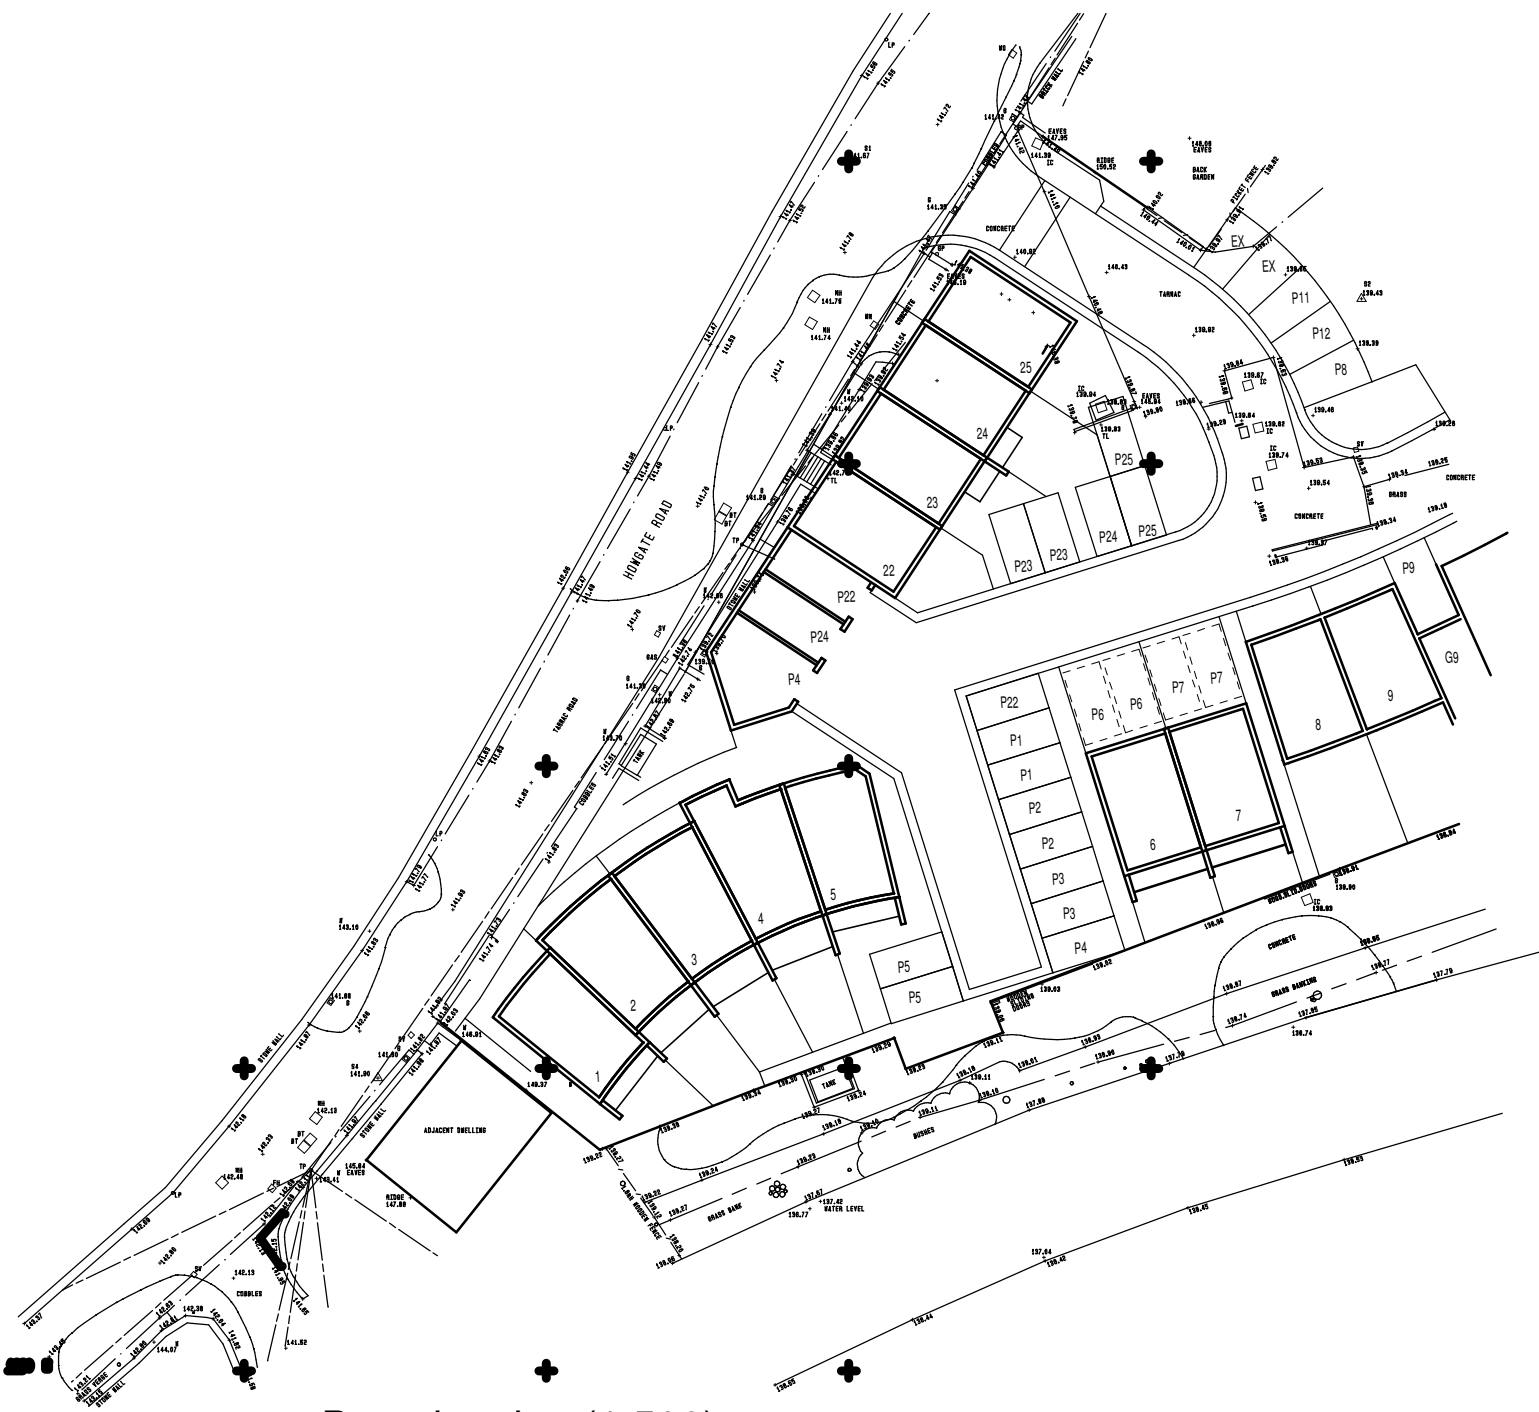

Part site plan (1:500).

Schedule of accommodation.

Unit 6	2½ storey	4 Bedroom	116m².
Unit 7	2½ storey	4 Bedroom	116m².

Rev B 18/03/2016 Part site plan updated.

Rev A 29/01/2016 Amended prior to struct eng calcs.

Proposed residential development at Howgate Road, Slaithwaite HD7 5AX.

Client: SB Homes.

William Best RIBA
The Chapel House
22, Pole Gate, Scammonden.
HD3 3FW.
Tel 01484 845896.

Drawing: Plots 6 to 7.

Scale: 1:100

Drawn by
SAM

Date
10/11/2015.

Drawing No: Sk 04.

Revision: - B