




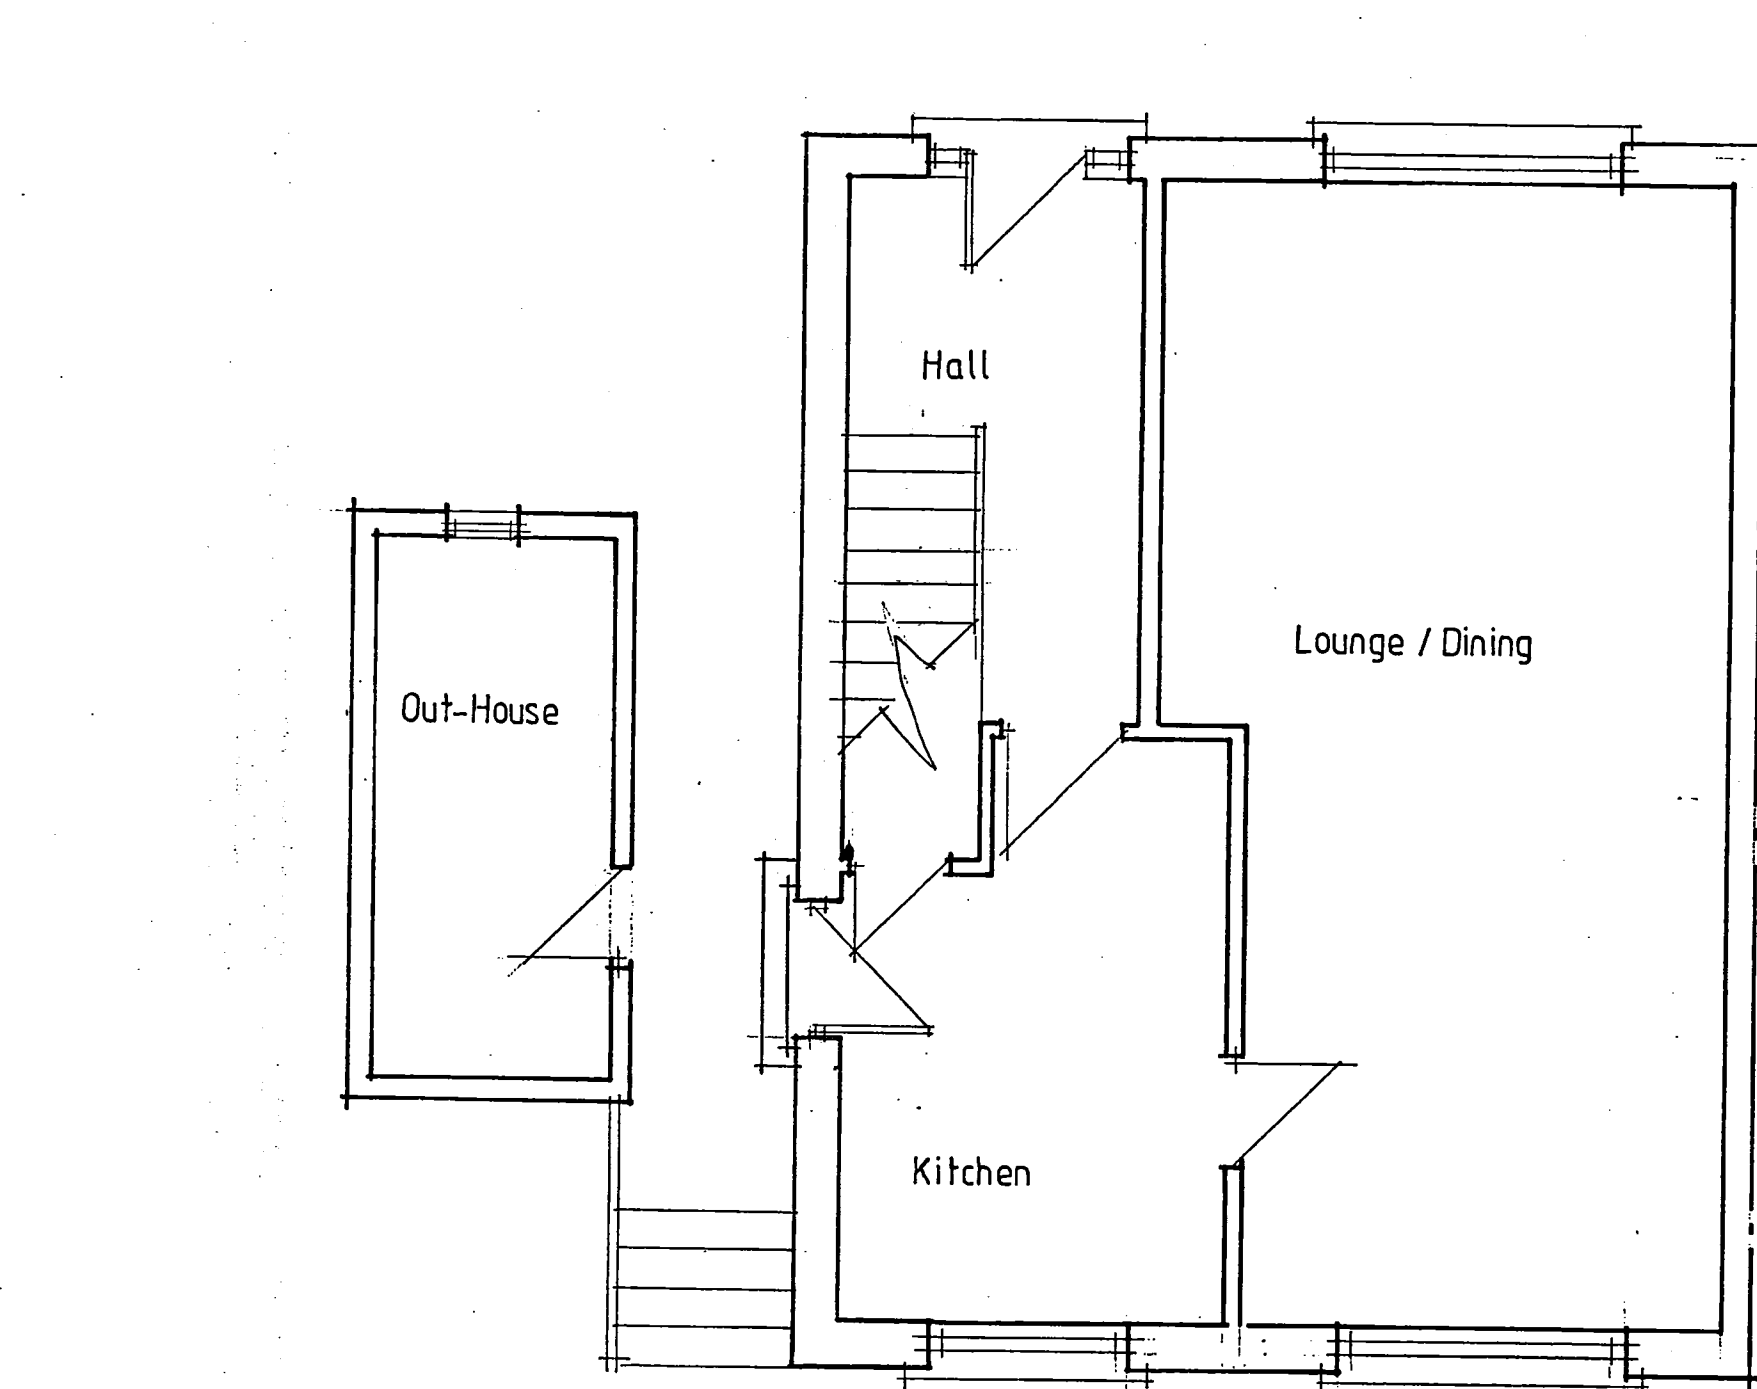


Existing Ground Floor Plan

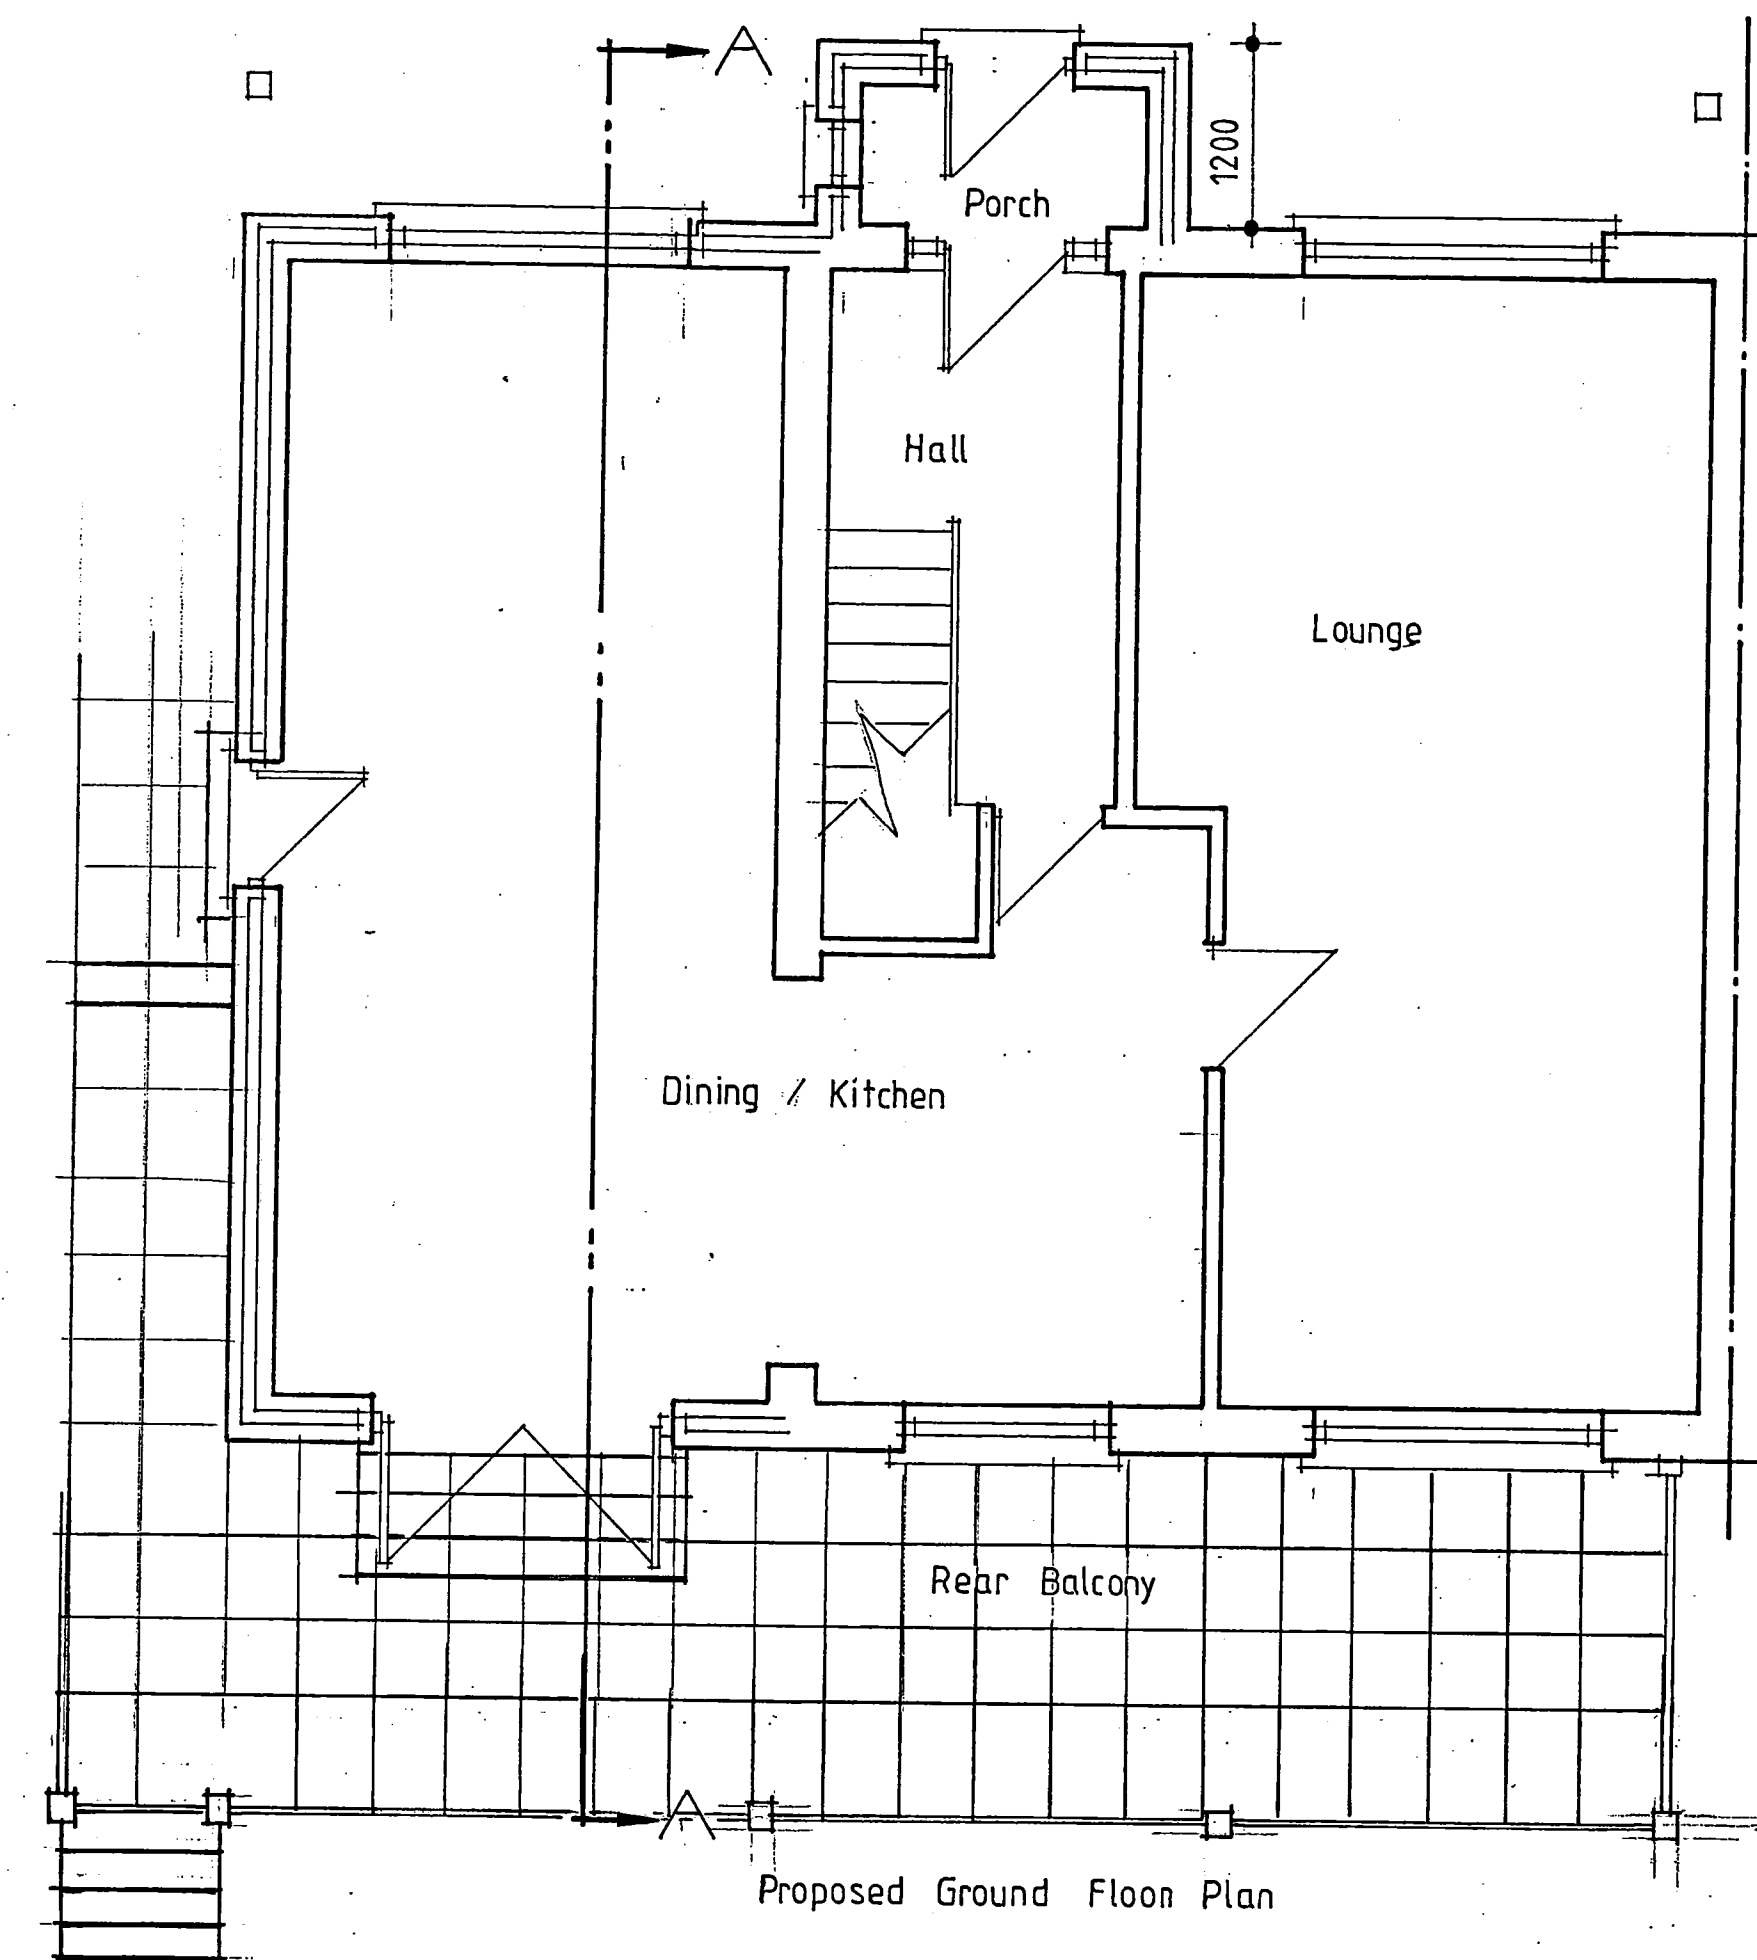


Proposed Ground Floor Plan

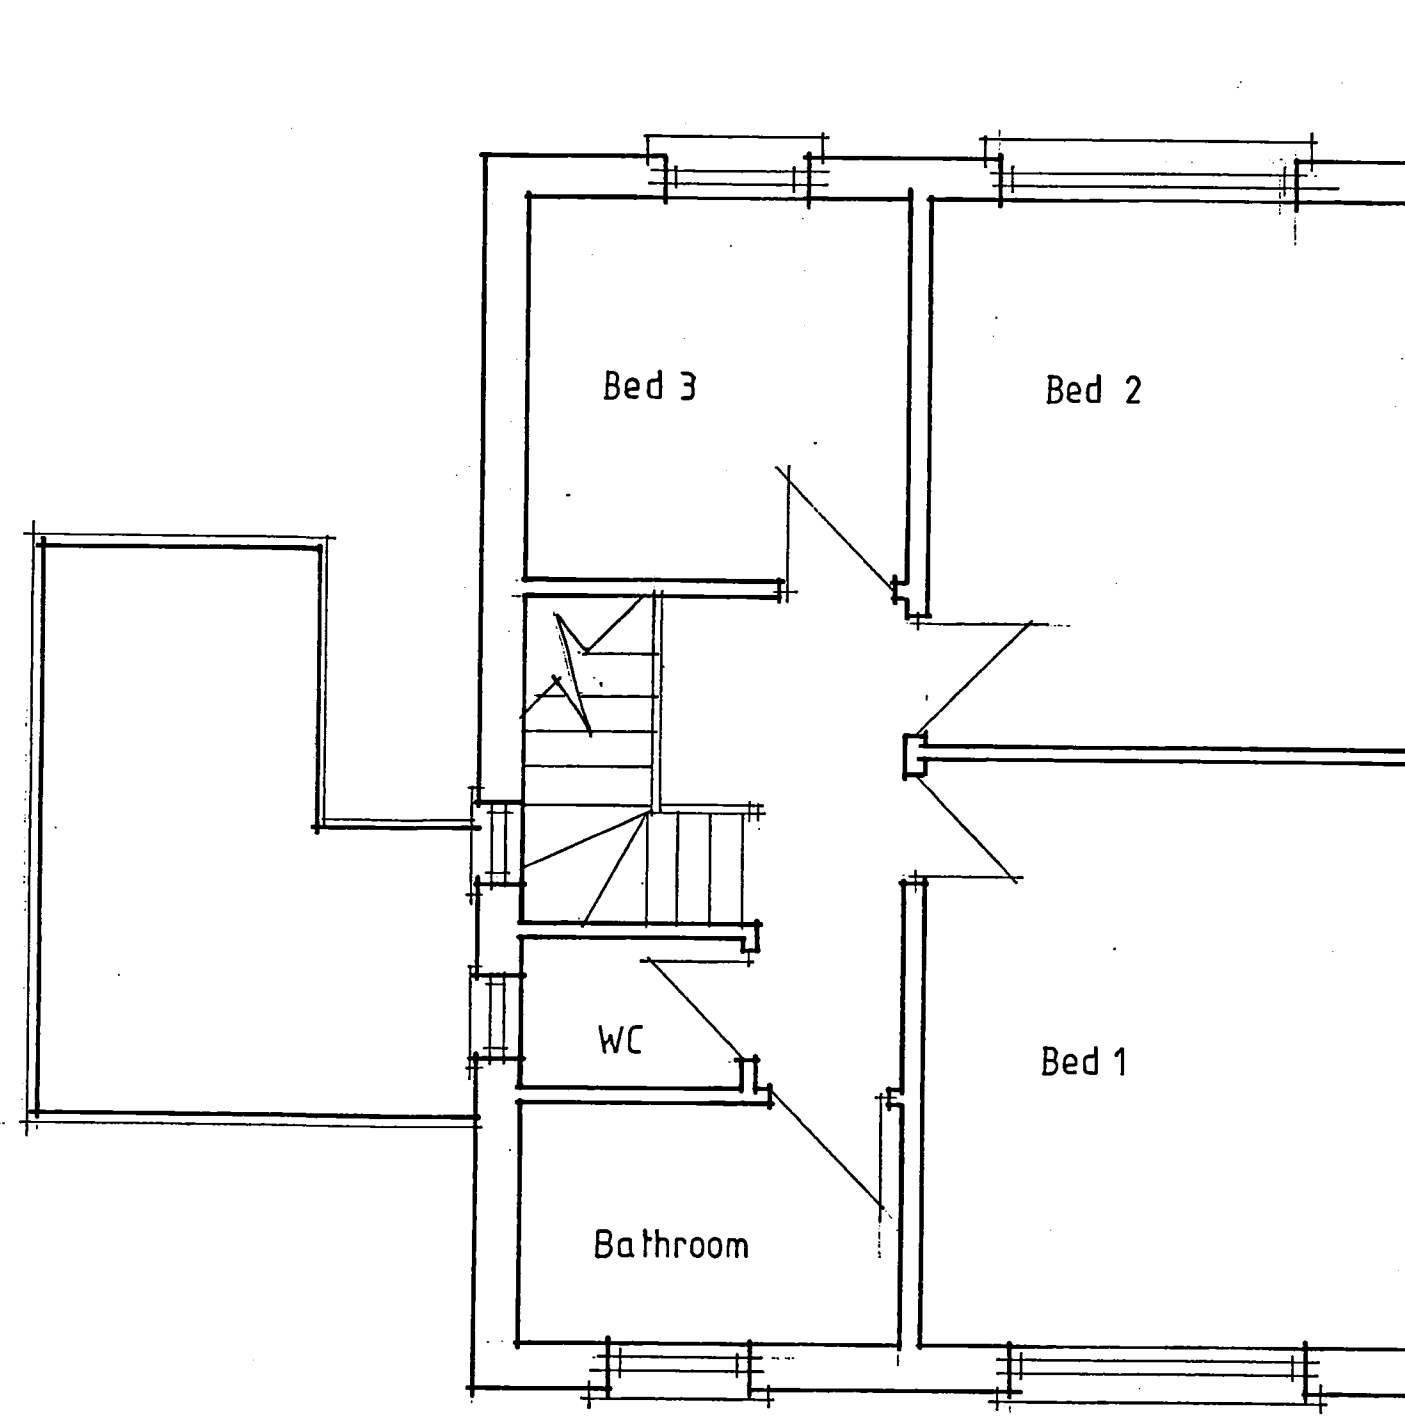


First Floor

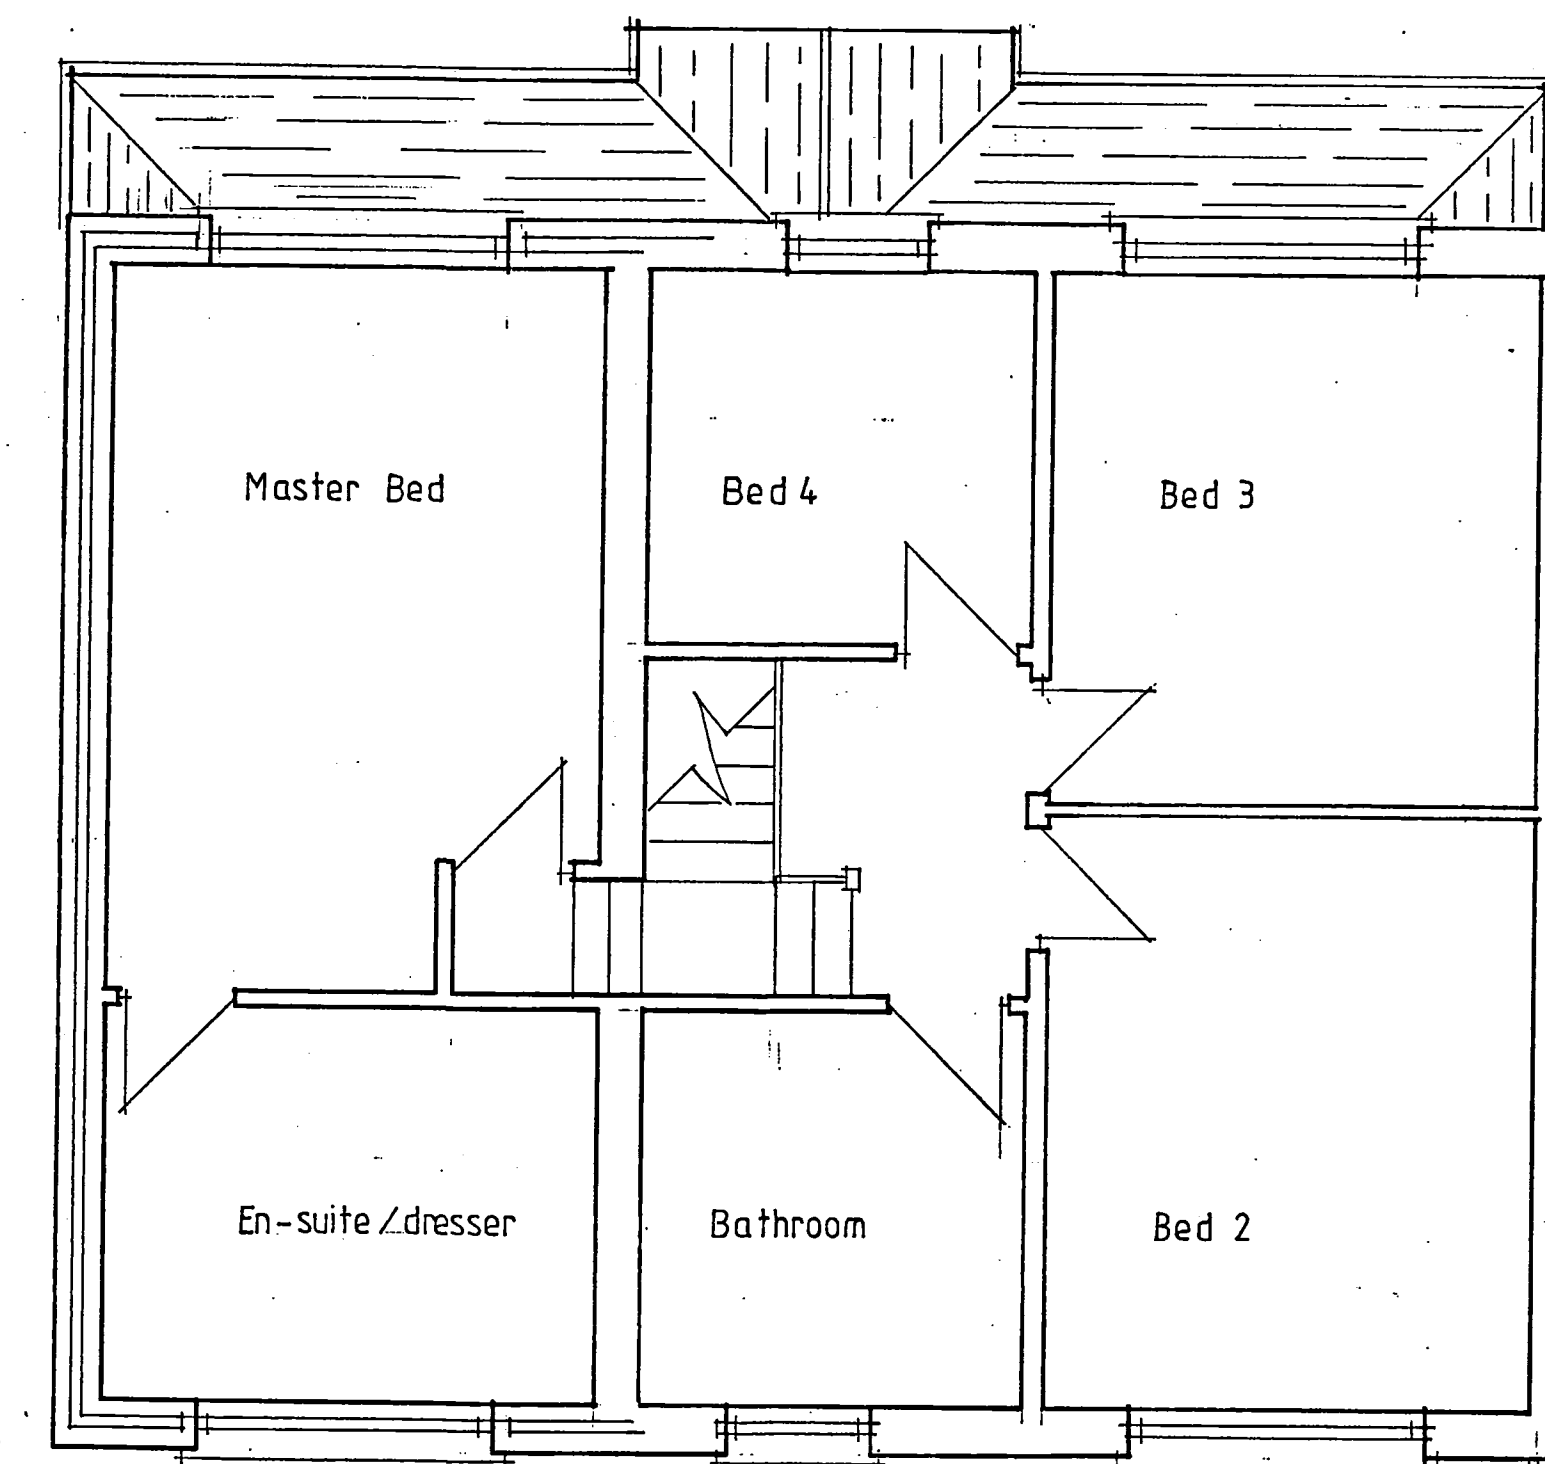


First Floor

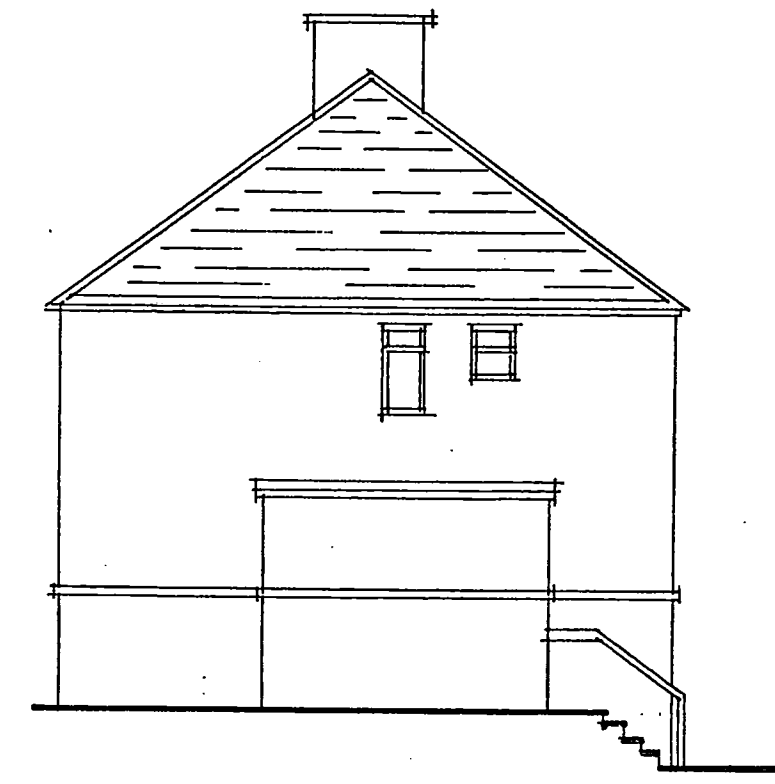


Existing Side Elevation

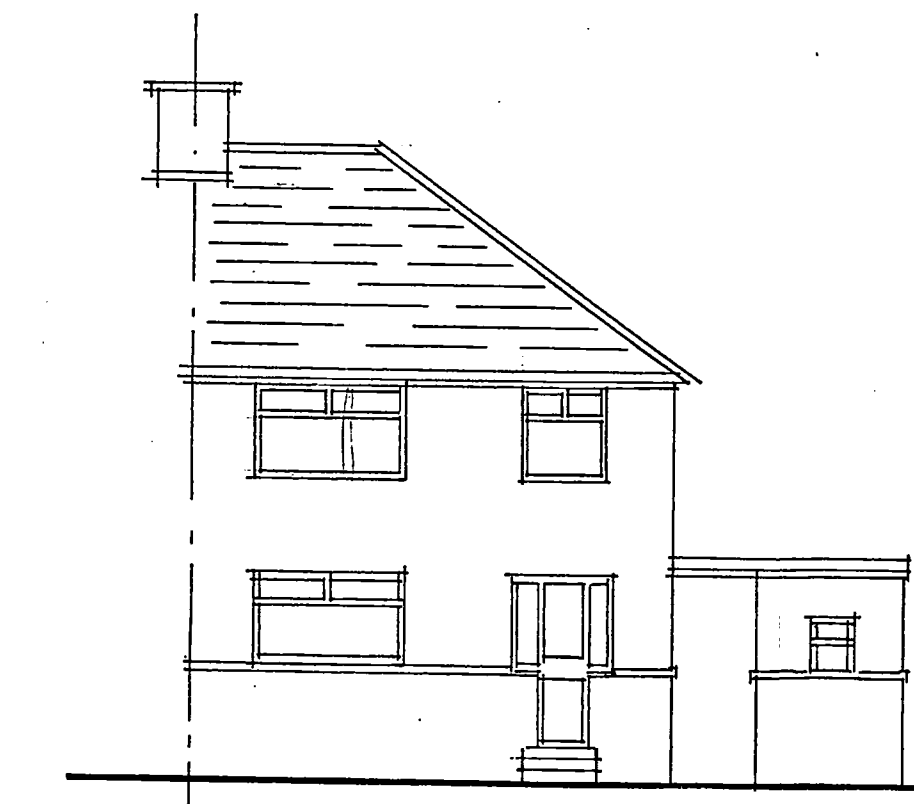


Front

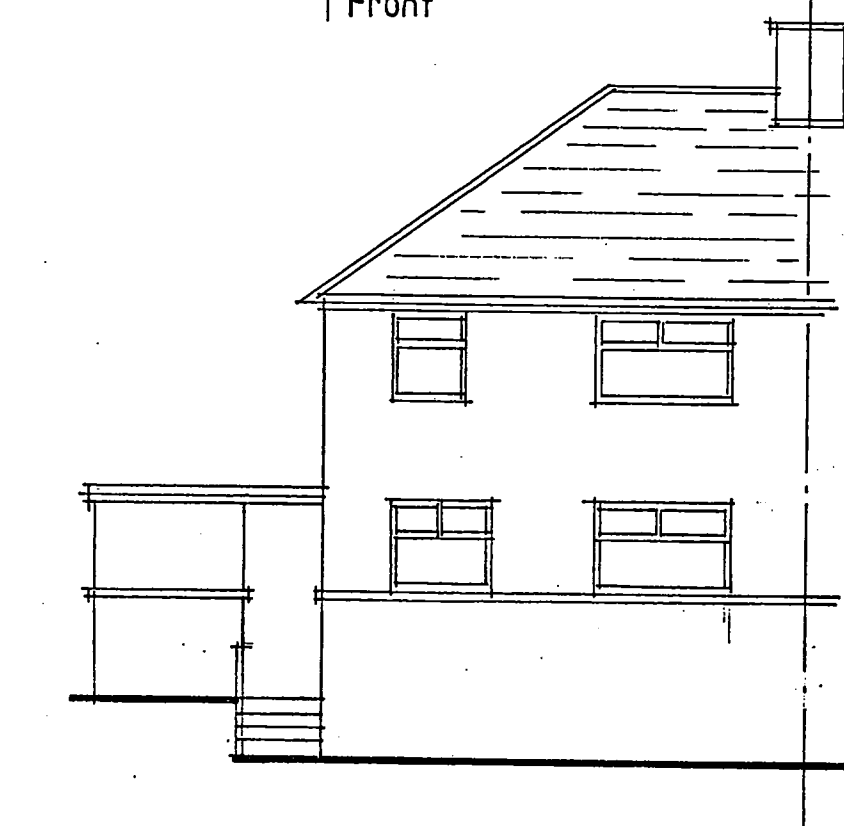


Rear

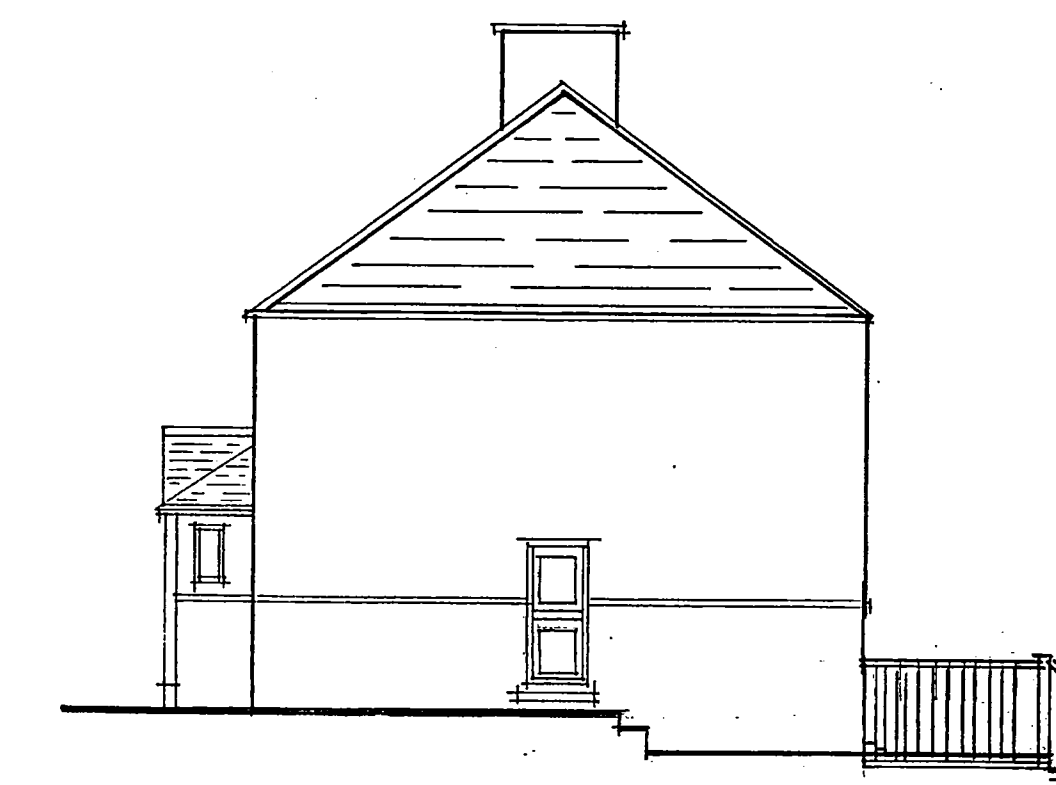


Proposed Side Elevation

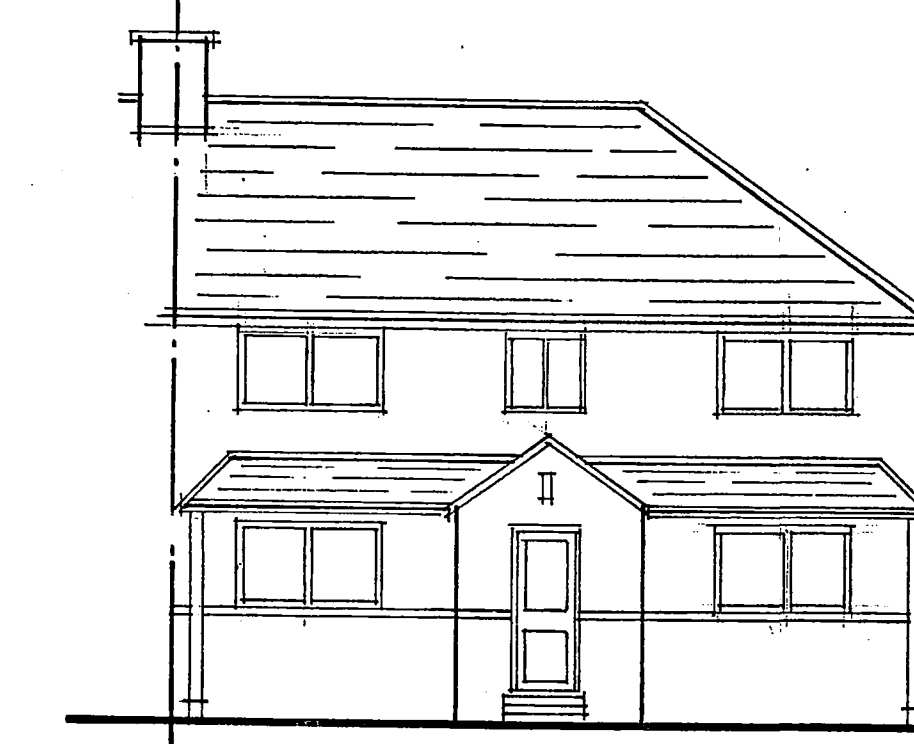

Front

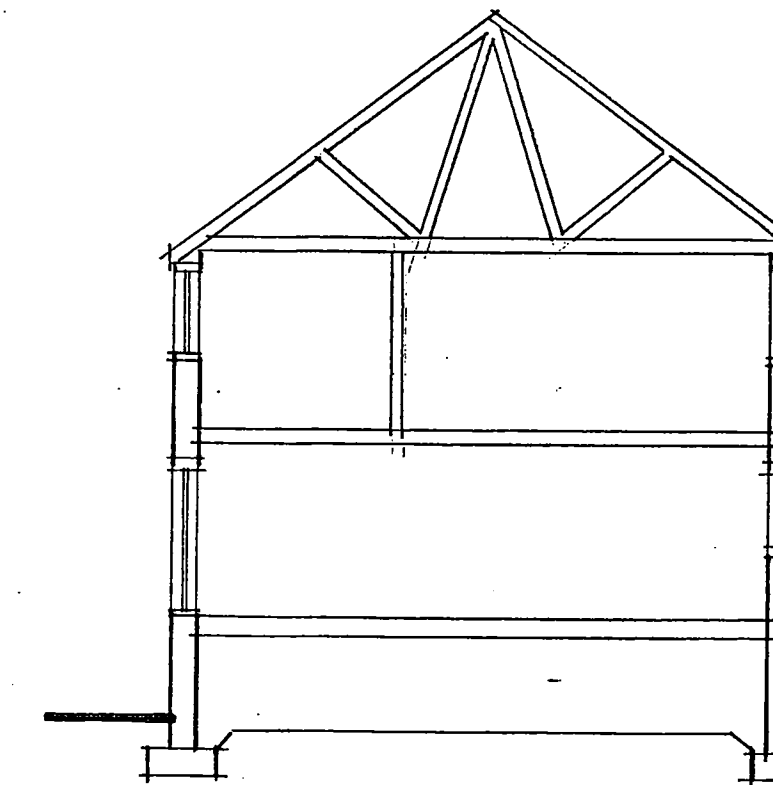

Section A-A

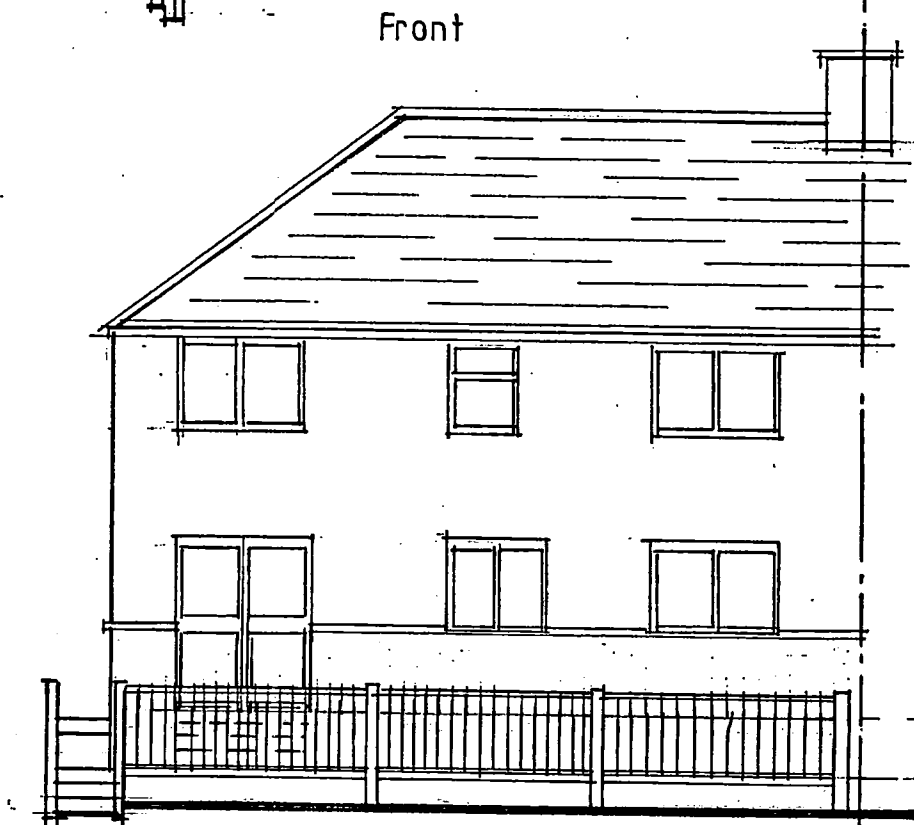

Rear

16/90012
amended
received
11/02/16

0m 4m
0m 8m
0m 16m
0m 100m
Scale 1:50
Scale 1:100
Scale 1:200
Scale 1:1250
[When to scale of original plan, bar = 8cm]
© Copyright Kirklees Metropolitan Council

DESCRIPTION

Two storey side extension,
front porch & rear balcony

AT

34 Wilmar Drive
Salendine Nook
Huddersfield
HD3 3XQ

FOR

Steve Croft

SCALE

1:50 & 1:100

NOTES

THIS DRAWING IS FOR
PLANNING PERMISSION
PURPOSES ONLY

ALL CONSTRUCTION
DIMENSIONS TO BE TAKEN
FROM SITE

DRAWING NO.

01- DEC 15 Rev A
Balcony increased to
2400mm wide & lowered to
800mm below internal
ground floor level.