




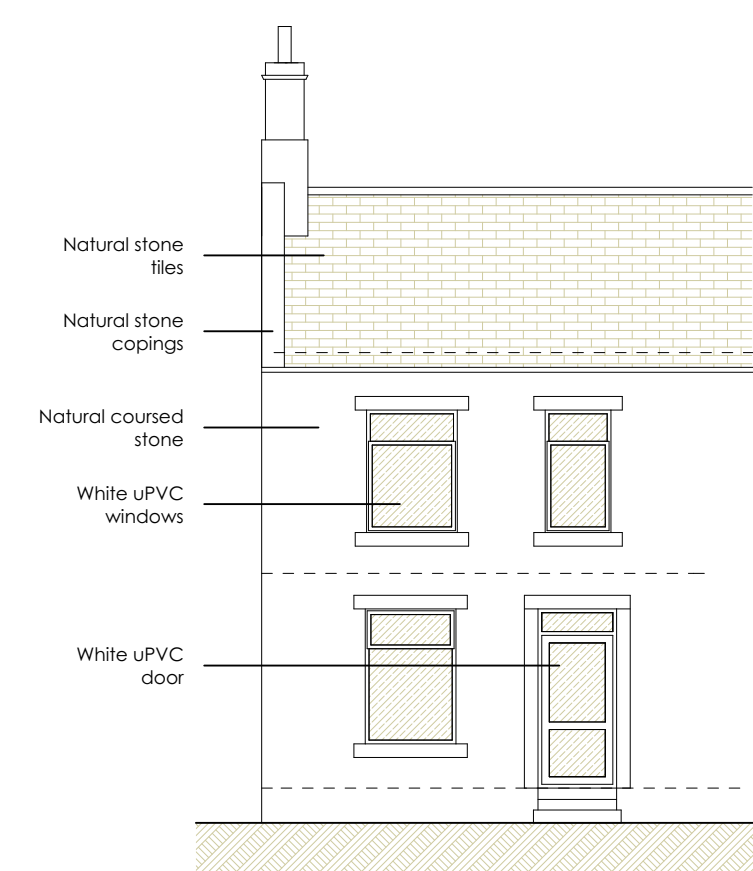


South Elevation

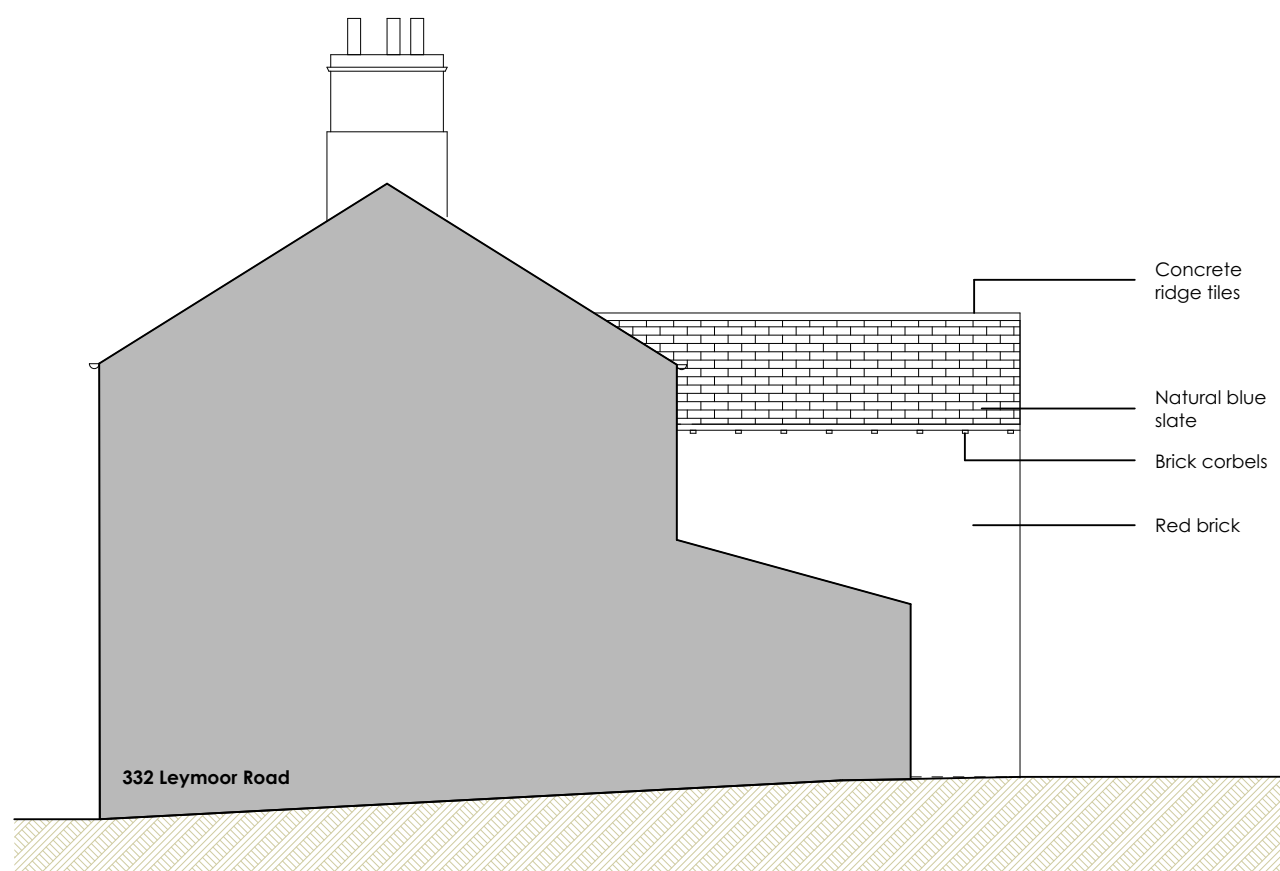


East Elevation

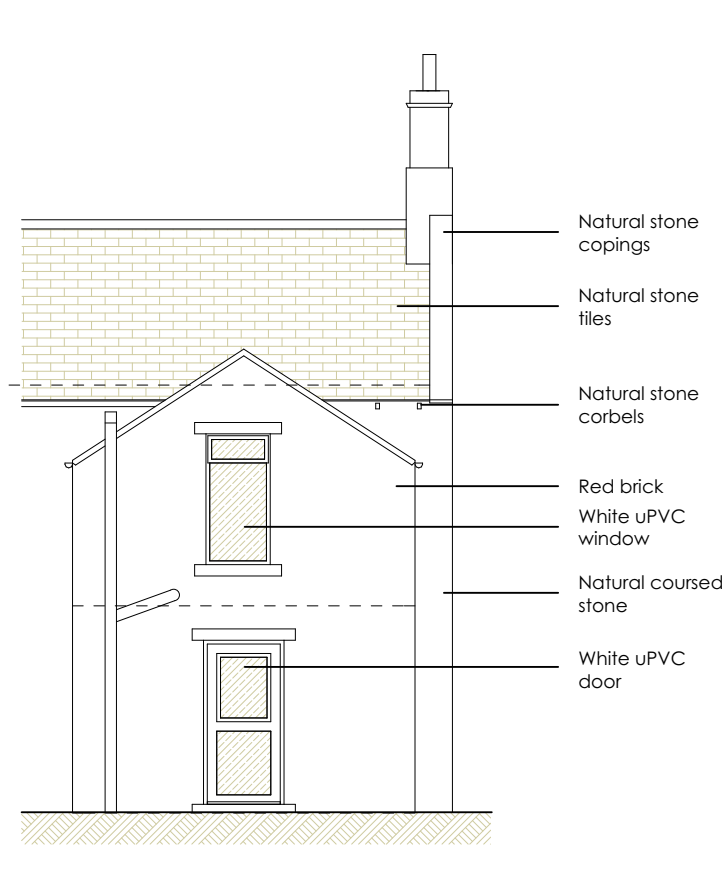


North Elevation

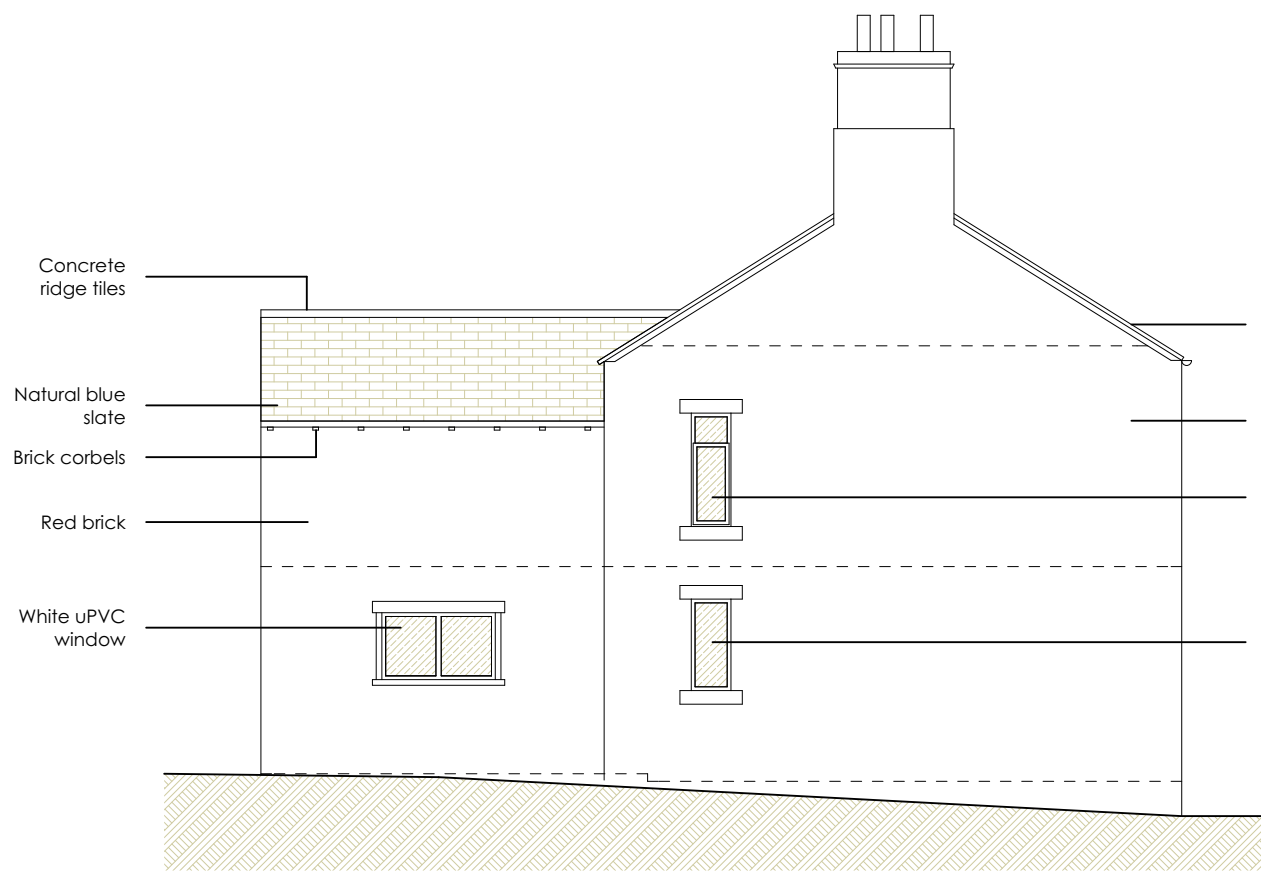


West Elevation

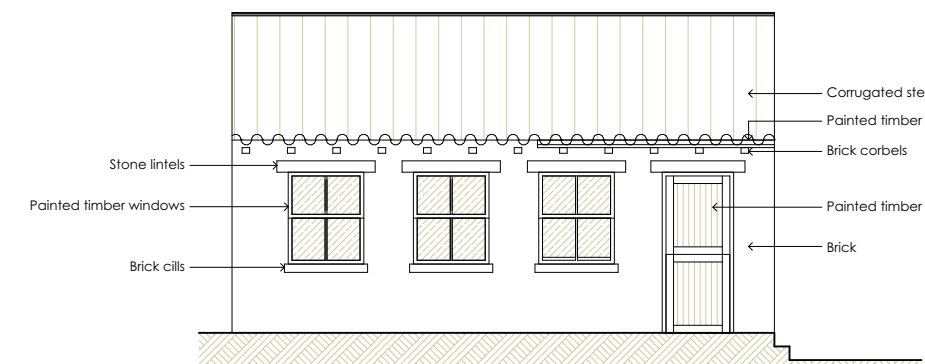


South Elevation

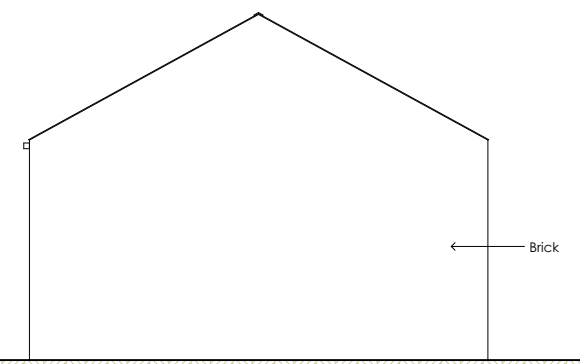


East Elevation

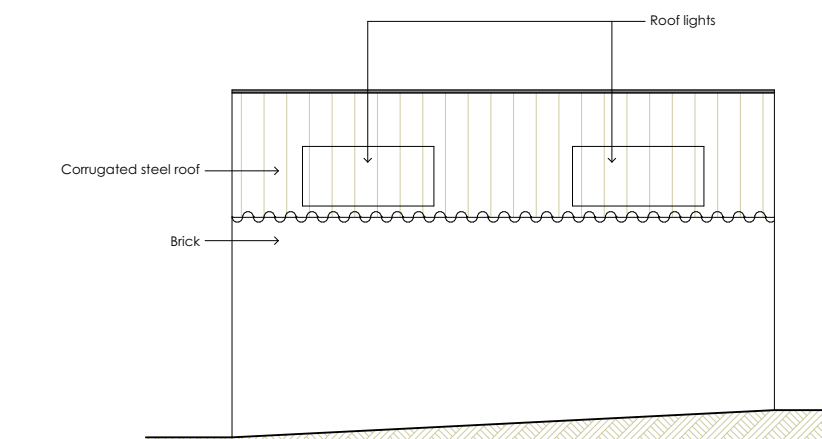

North Elevation

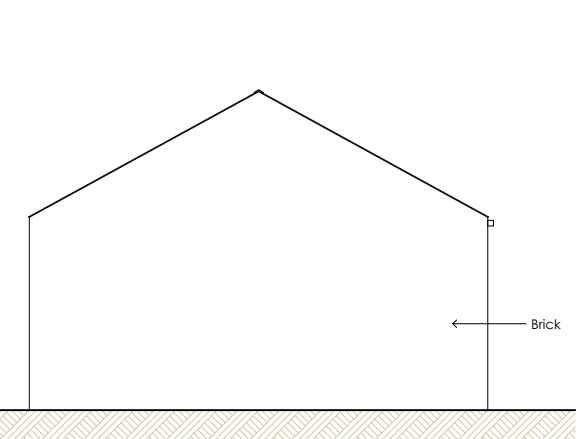


West Elevation

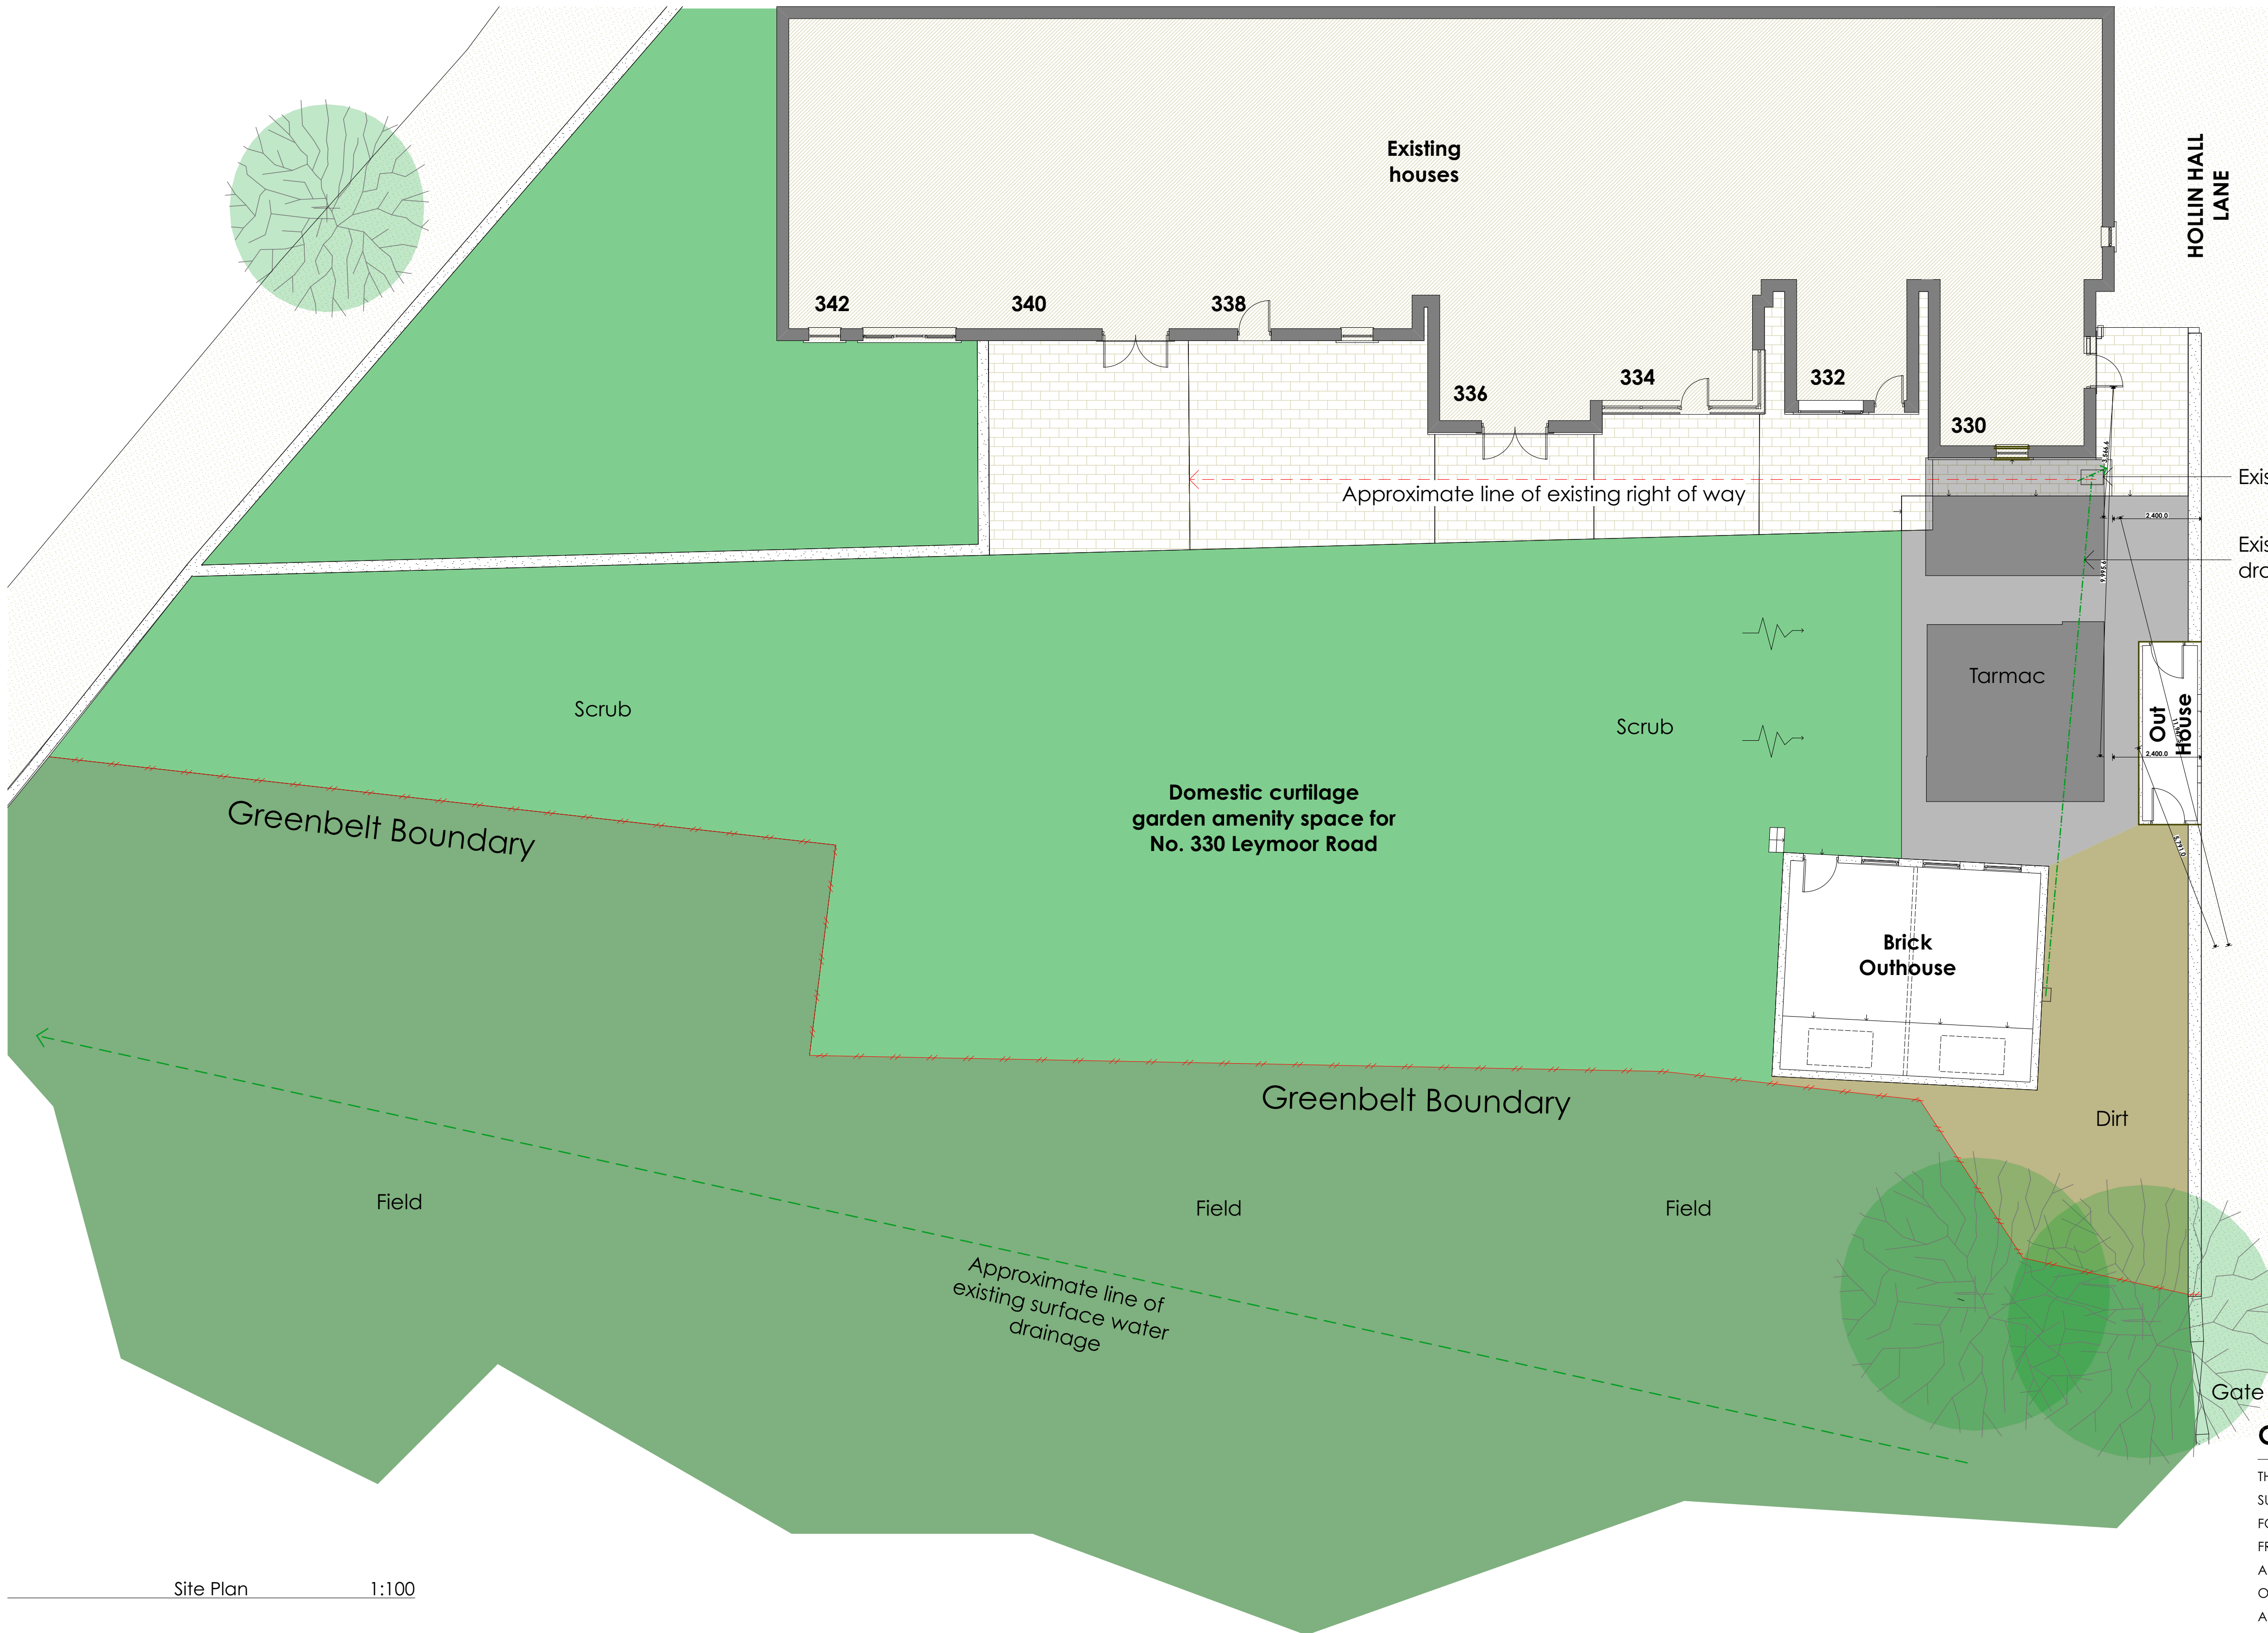

Site Plan

1:100

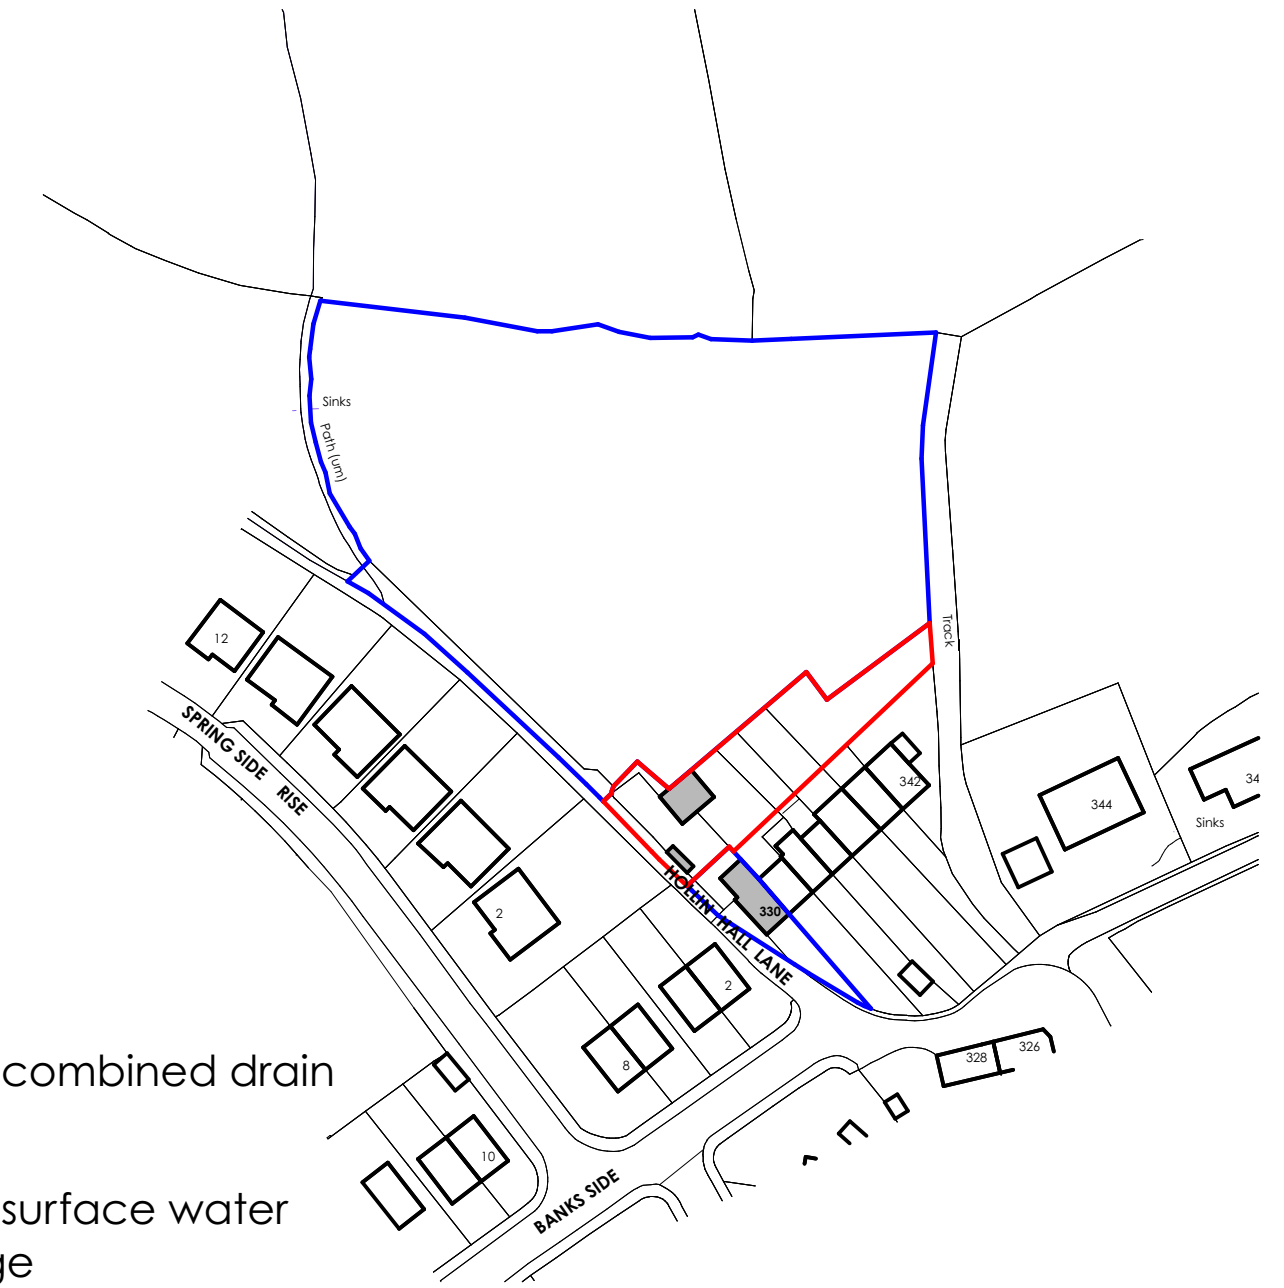

Site Location Plan

1:1250

Additional notes, updated red line	TH	GDW	09.07.13
A boundary and existing elevations	Drawn	Checked	Date

Drawing Status:	PLANNING
-----------------	----------

Project No:	1190	Project:	330 LEYMOOR ROAD, GOLCAR, HUDDERSFIELD.
Drawing No:	(PL2) 01	Revision:	A
Scale @ A1:	As shown	Date:	Jun '13
Drawn by:	TH	Drawn:	EXISTING SITE PLAN, ELEVATIONS AND LOCATION PLAN.
Checked by:	GDW	Client:	MR DAVID HEYWOOD.

wake
architects
limited.

tel +44(0)1484 681755
fax +44(0)1484 691765
e enquiry@wakearchitects.com
1 Dunford Road
Holmfirth
HD9 2DP

General Notes

THIS DRAWING HAS BEEN PREPARED FROM SURVEY INFORMATION SUPPLIED BY OTHERS AND IS FOR INFORMATION PURPOSES ONLY. DO NOT SCALE FROM DRAWING. USE FIGURED DIMENSIONS ONLY. ALL DIMENSIONS MUST BE CHECKED AND VERIFIED ON SITE PRIOR TO COMMENCEMENT OF WORK AND ARCHITECT TO BE NOTIFIED OF ANY DISCREPANCIES.