




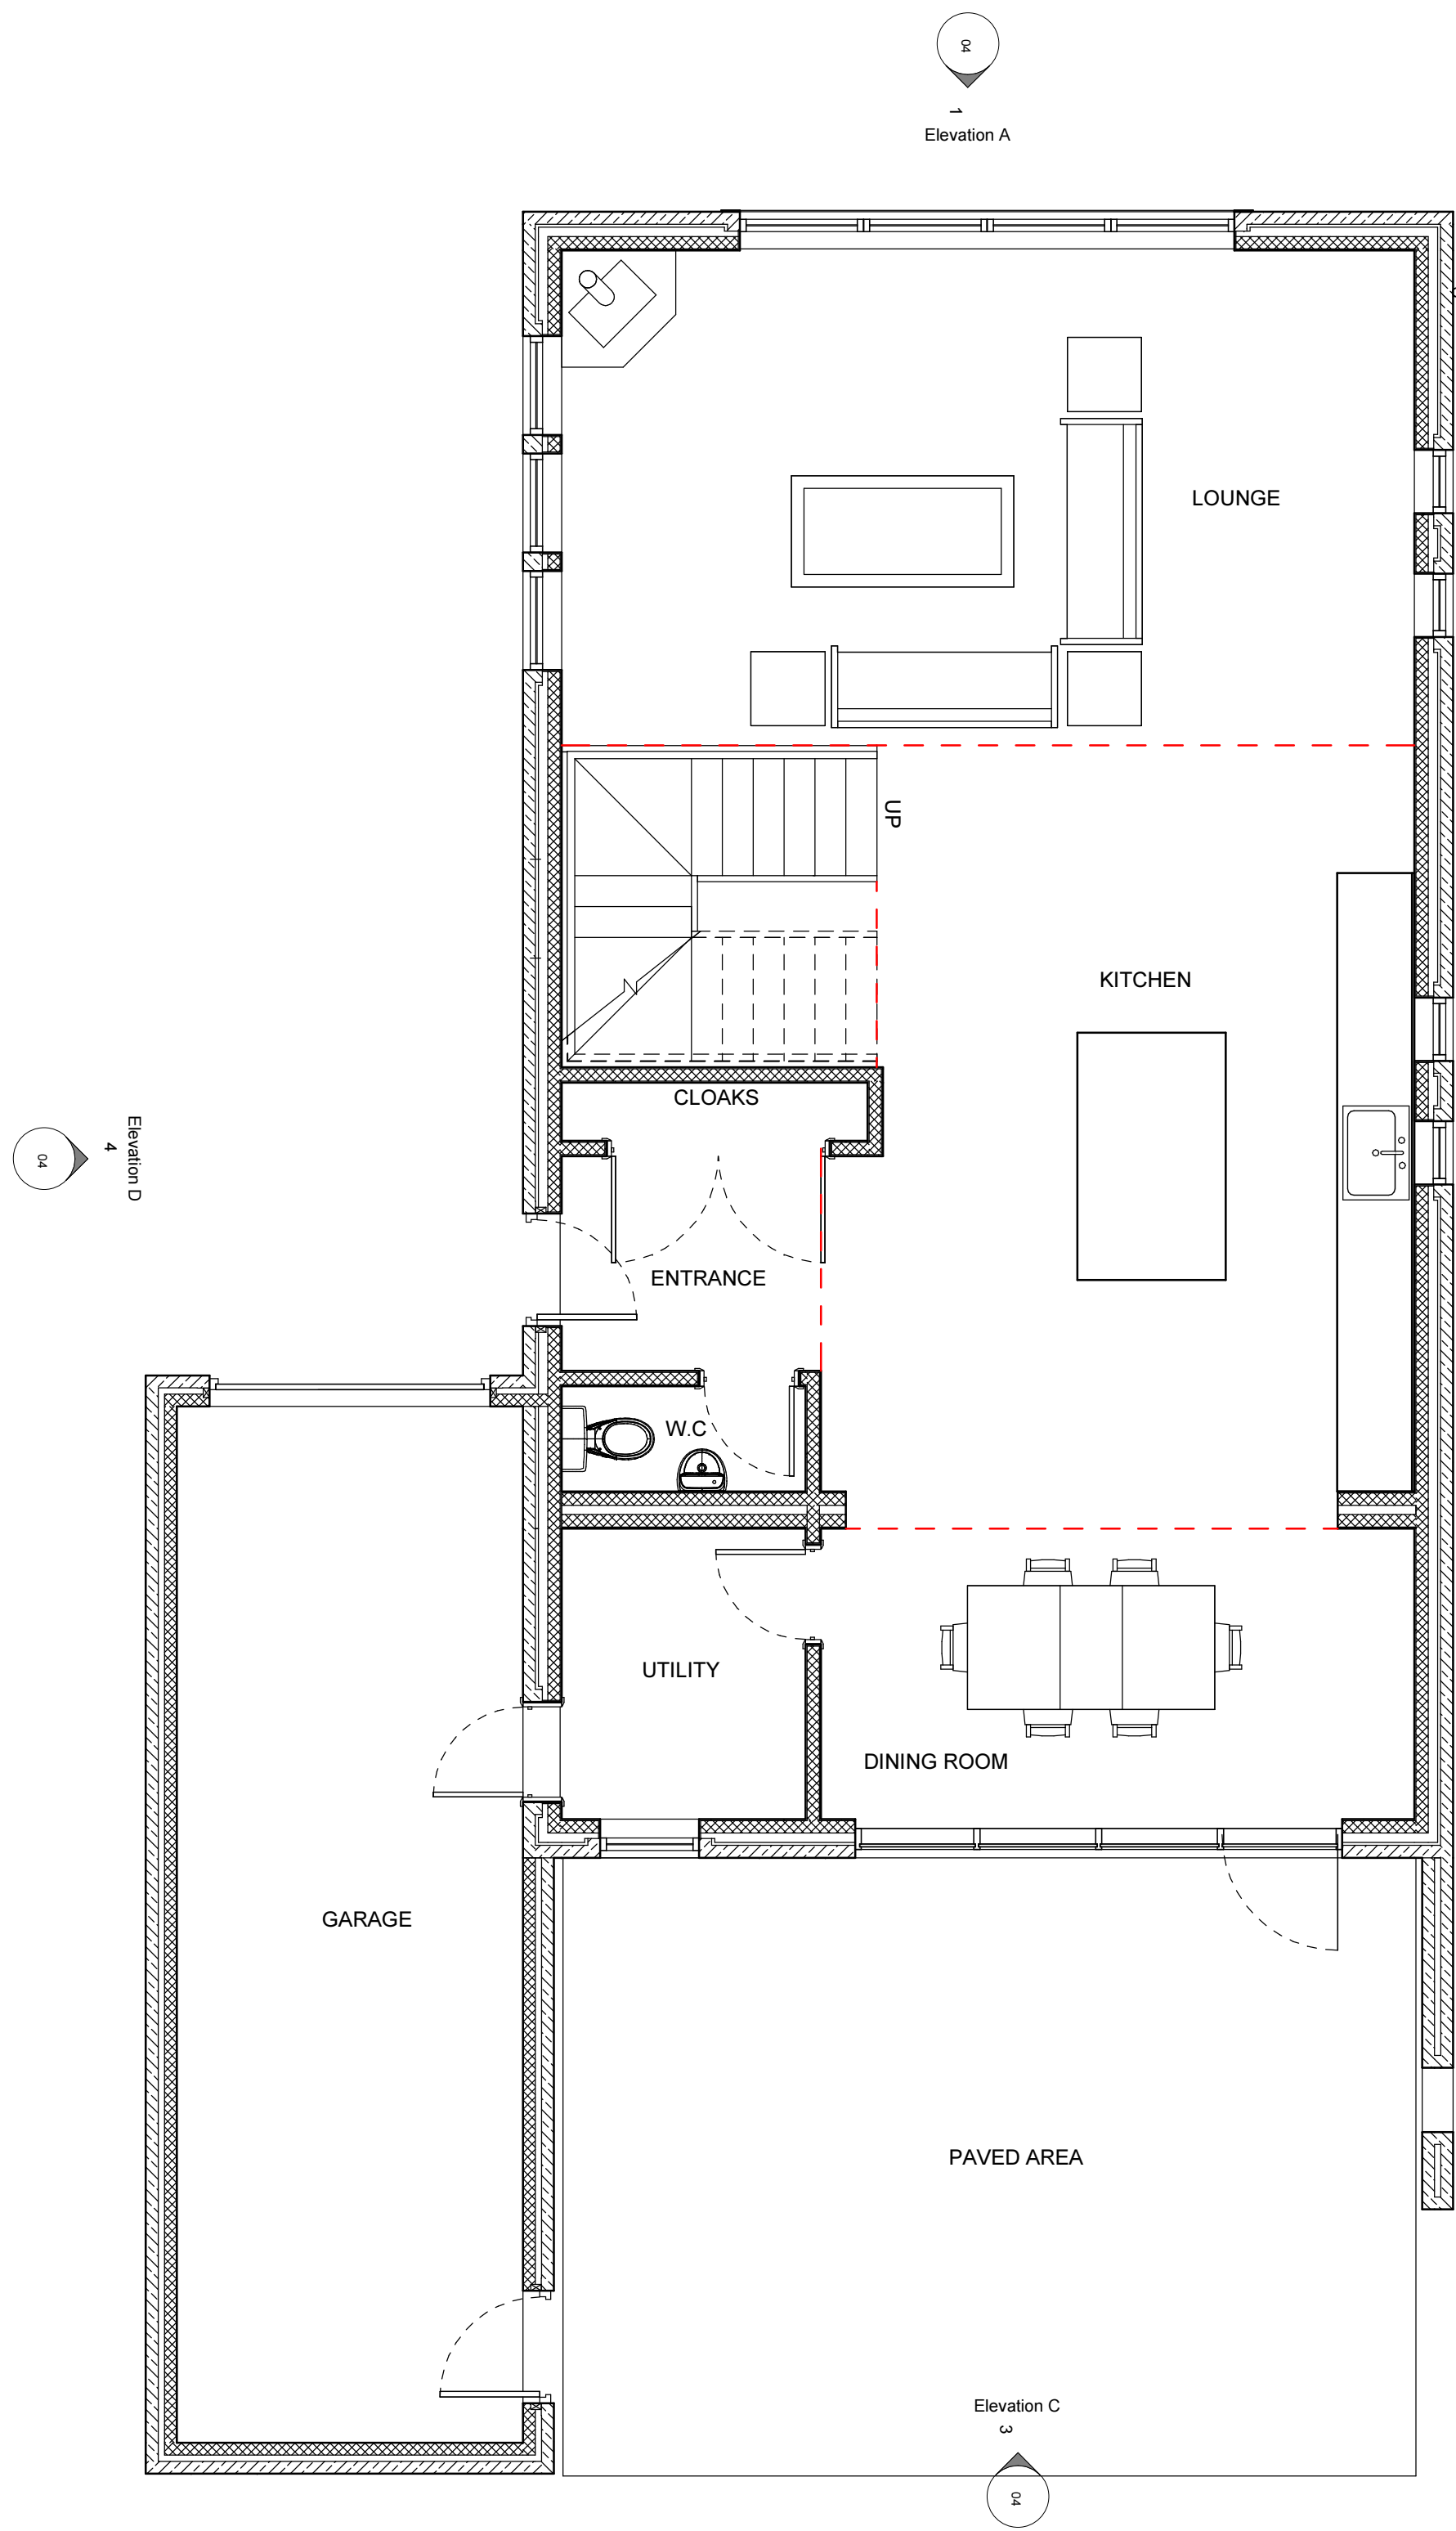

PROPOSED GROUND FLOOR PLAN
1:50

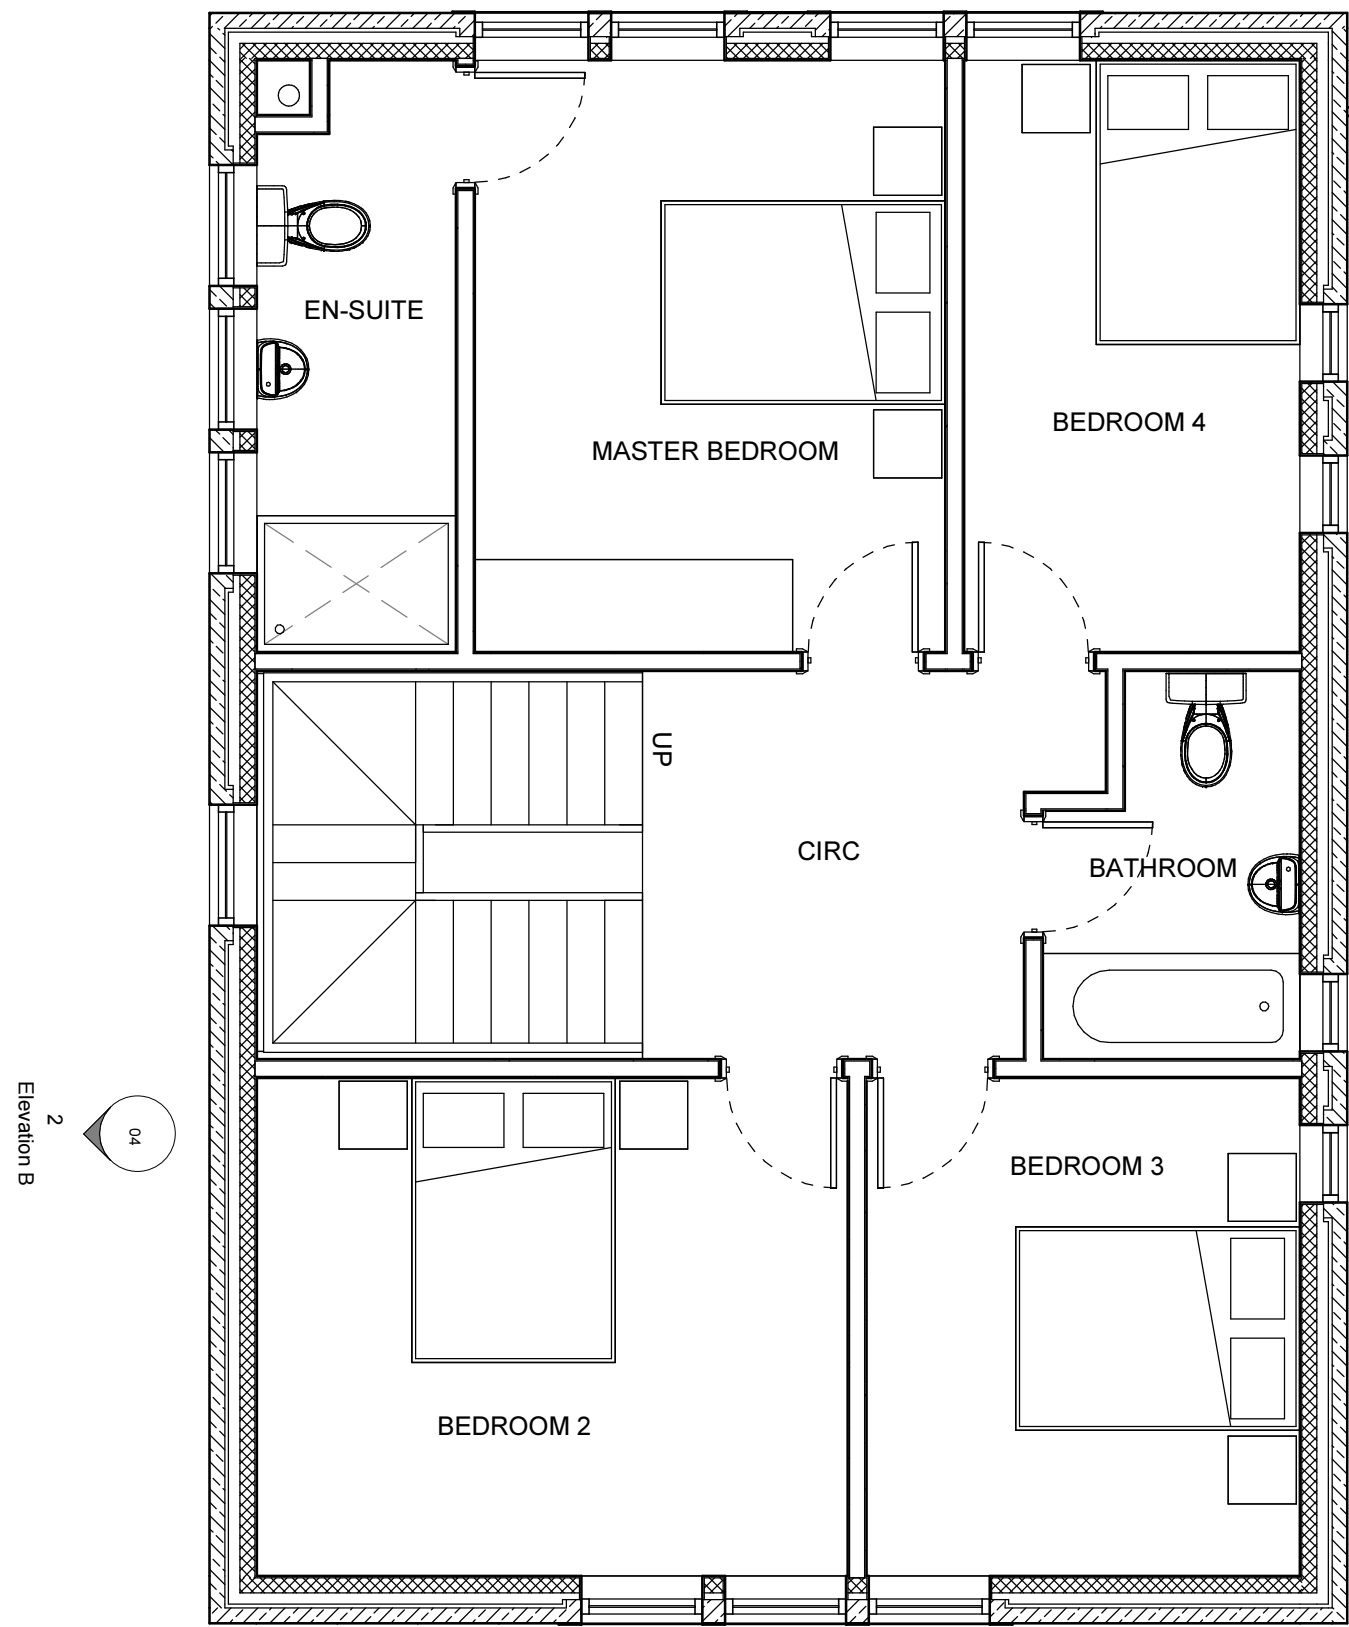

PROPOSED FIRST FLOOR PLAN
1:50

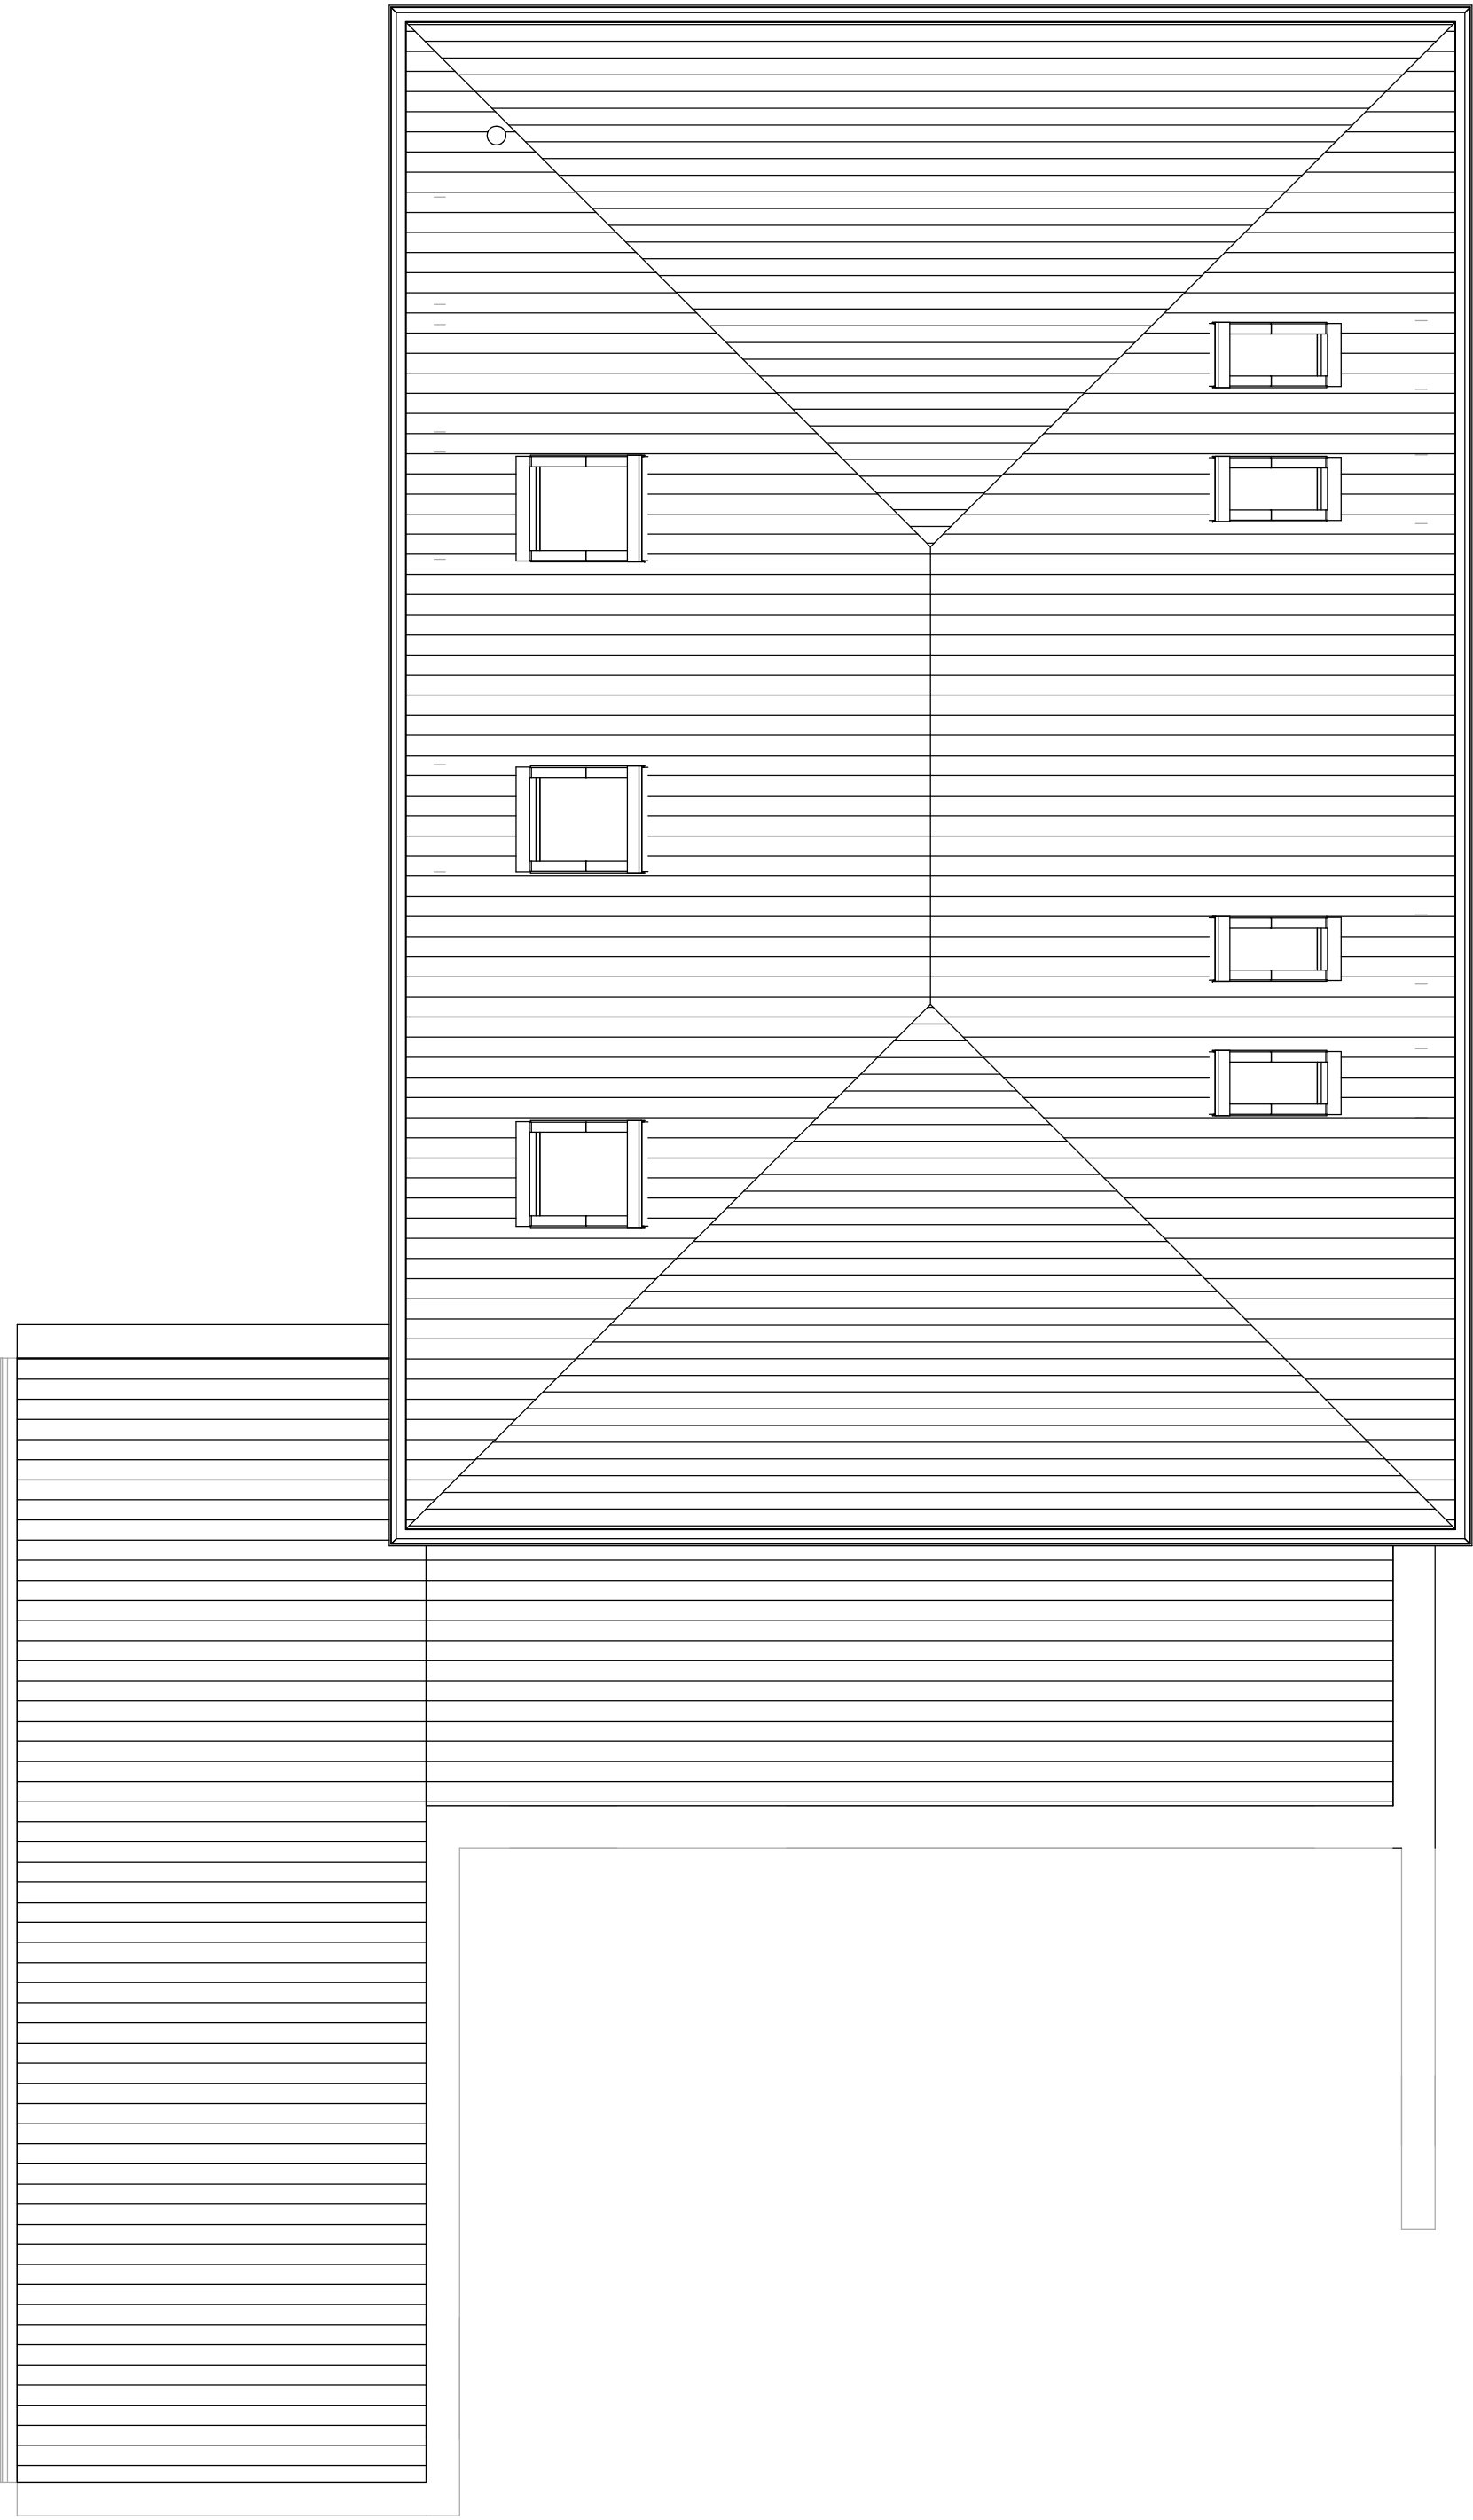

PROPOSED ROOF PLAN
1:50

Notes

Rev	Description	Date	Dr by/ App by
original by	Author	date created 08.01.2015	approved by Approver

client name MR AND MRS A HUNT			
project 80 Bourn View Road, Netherton Construction of New Dwelling			
drawing Proposed Floor Plans			
computer file H:\BCH\HDA\H TEAM\Paul Dobson\HDA\House 3 Hipped (New) Rev A.rvt		plot date	
project number 2012.000.000	scale 1 : 50	@A1	
drawing number 03	rev	issue status	

This drawing is to be read in conjunction with all related drawings. All dimensions must be checked and verified on site before commencing any work or producing shop drawings. The originator should be notified immediately of any discrepancy.