



Notes

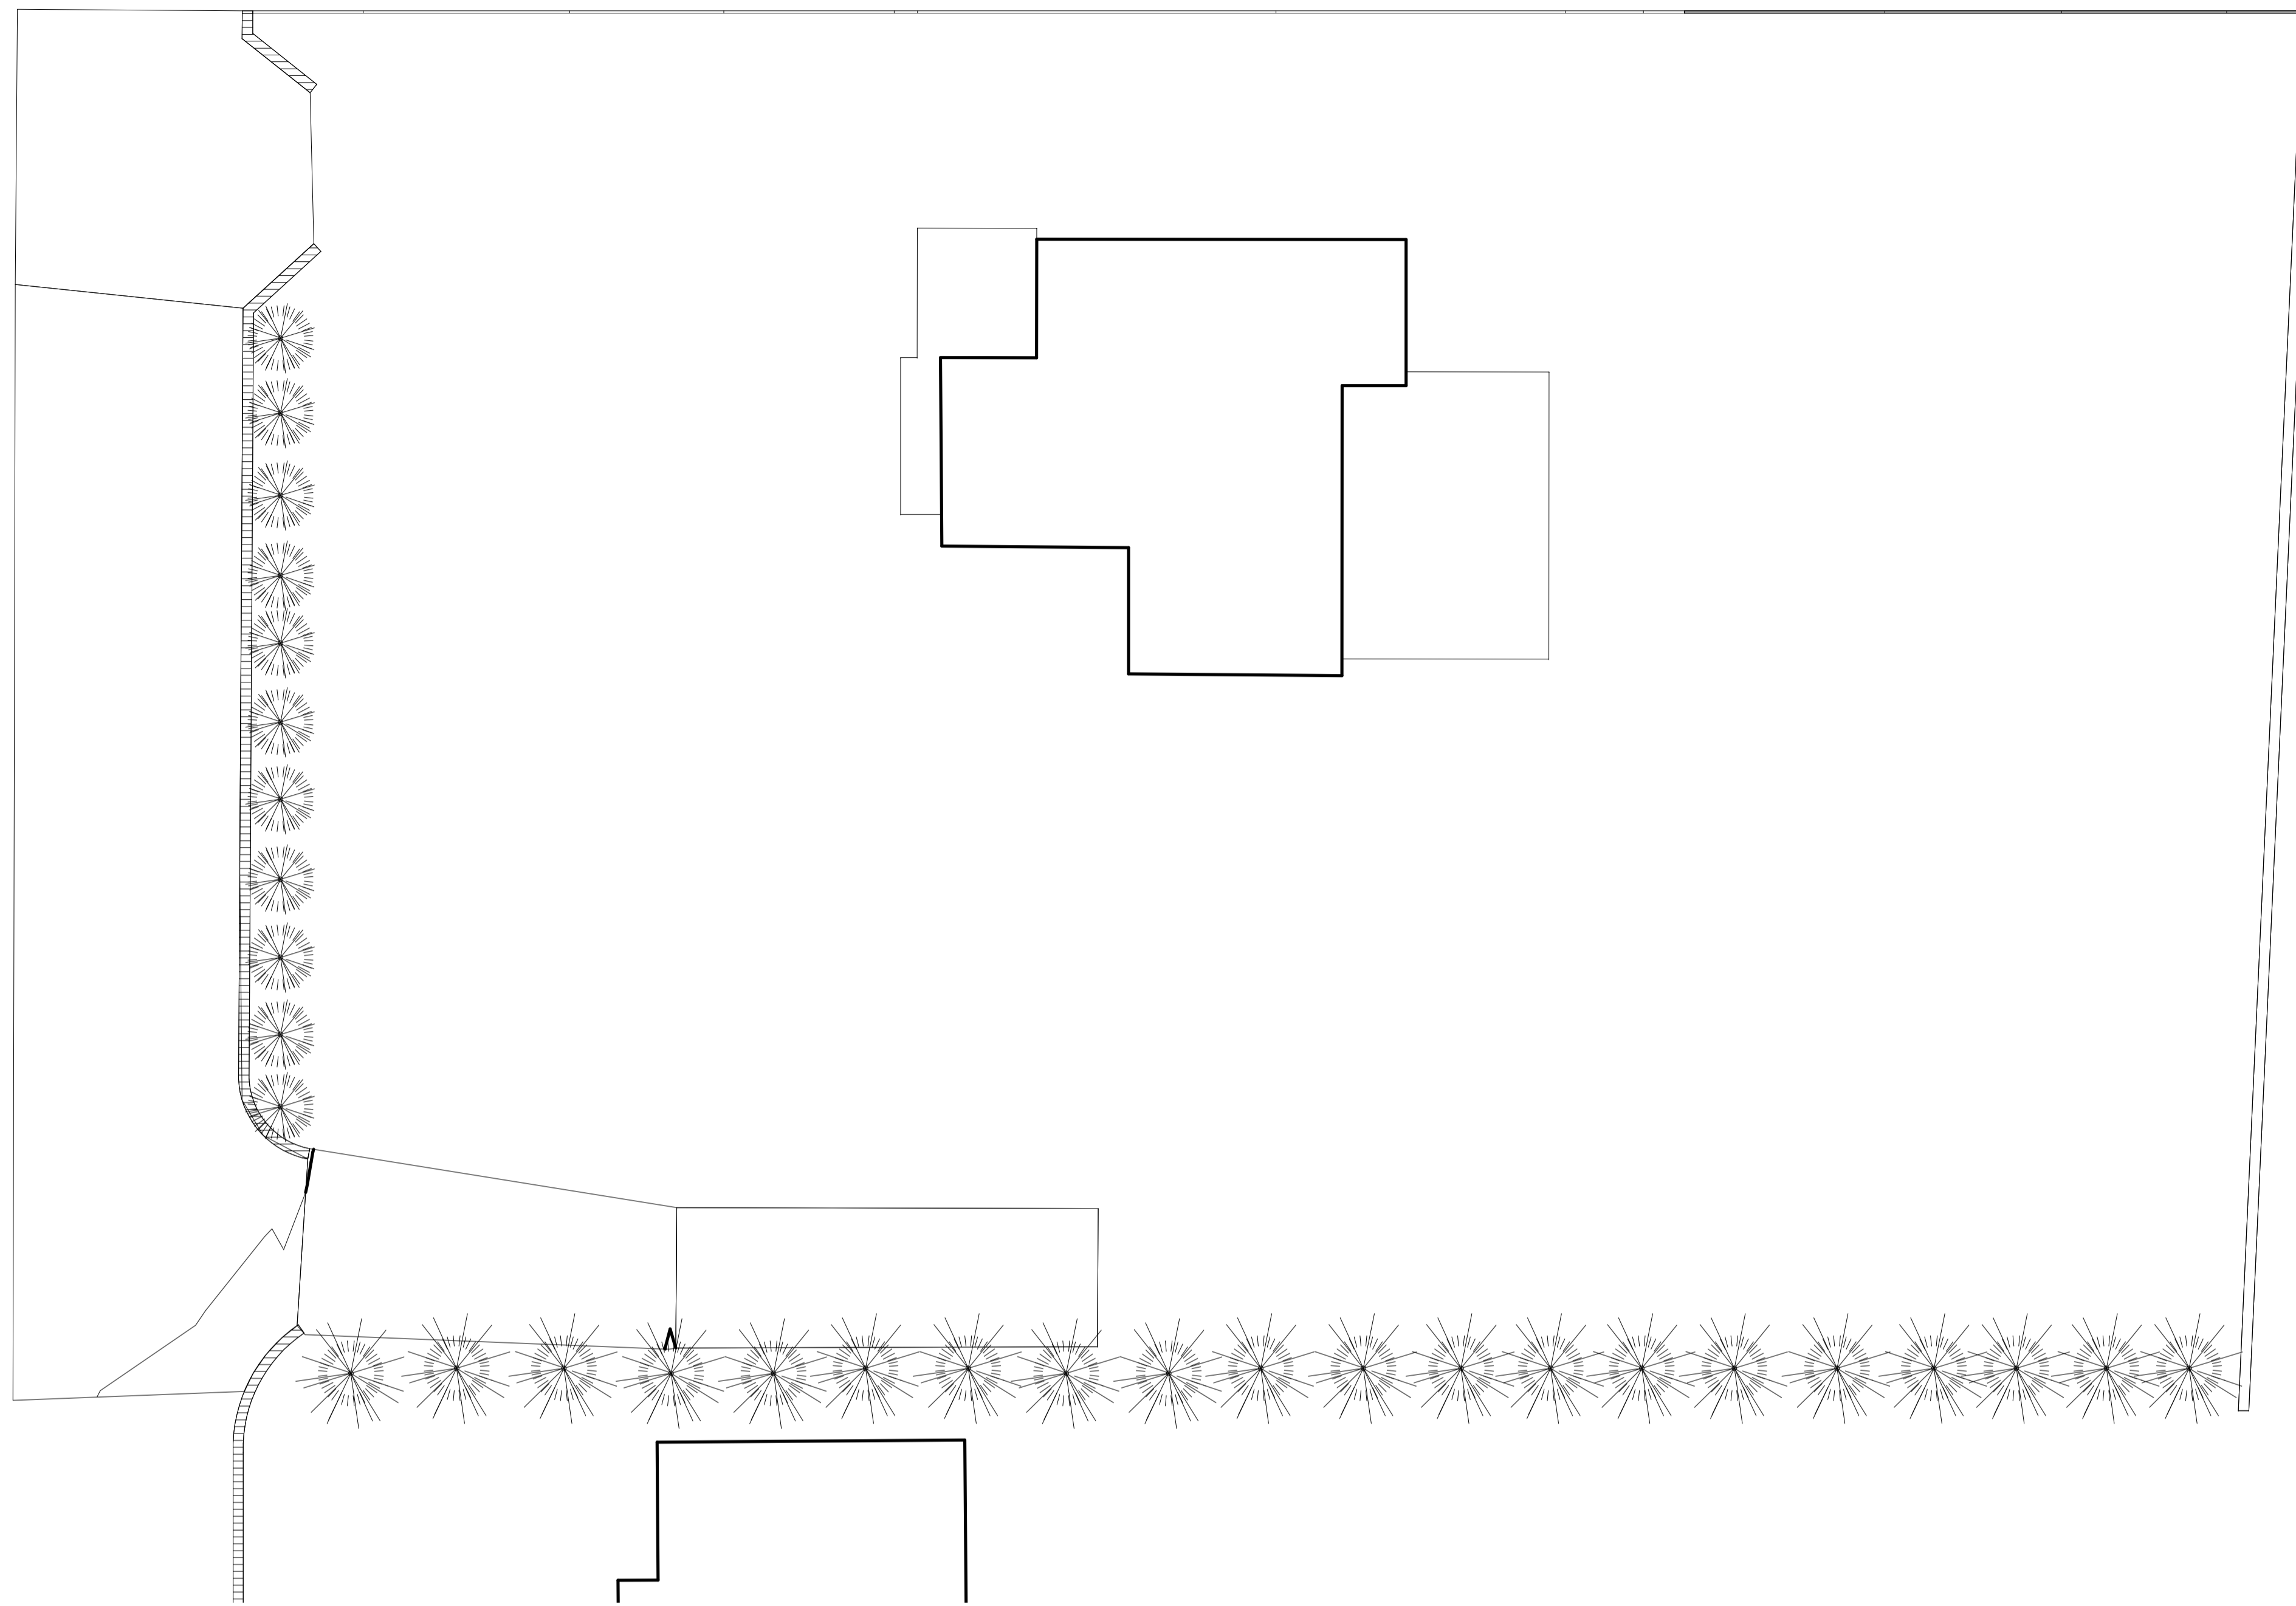

EXISTING SITE PLAN  
1:100

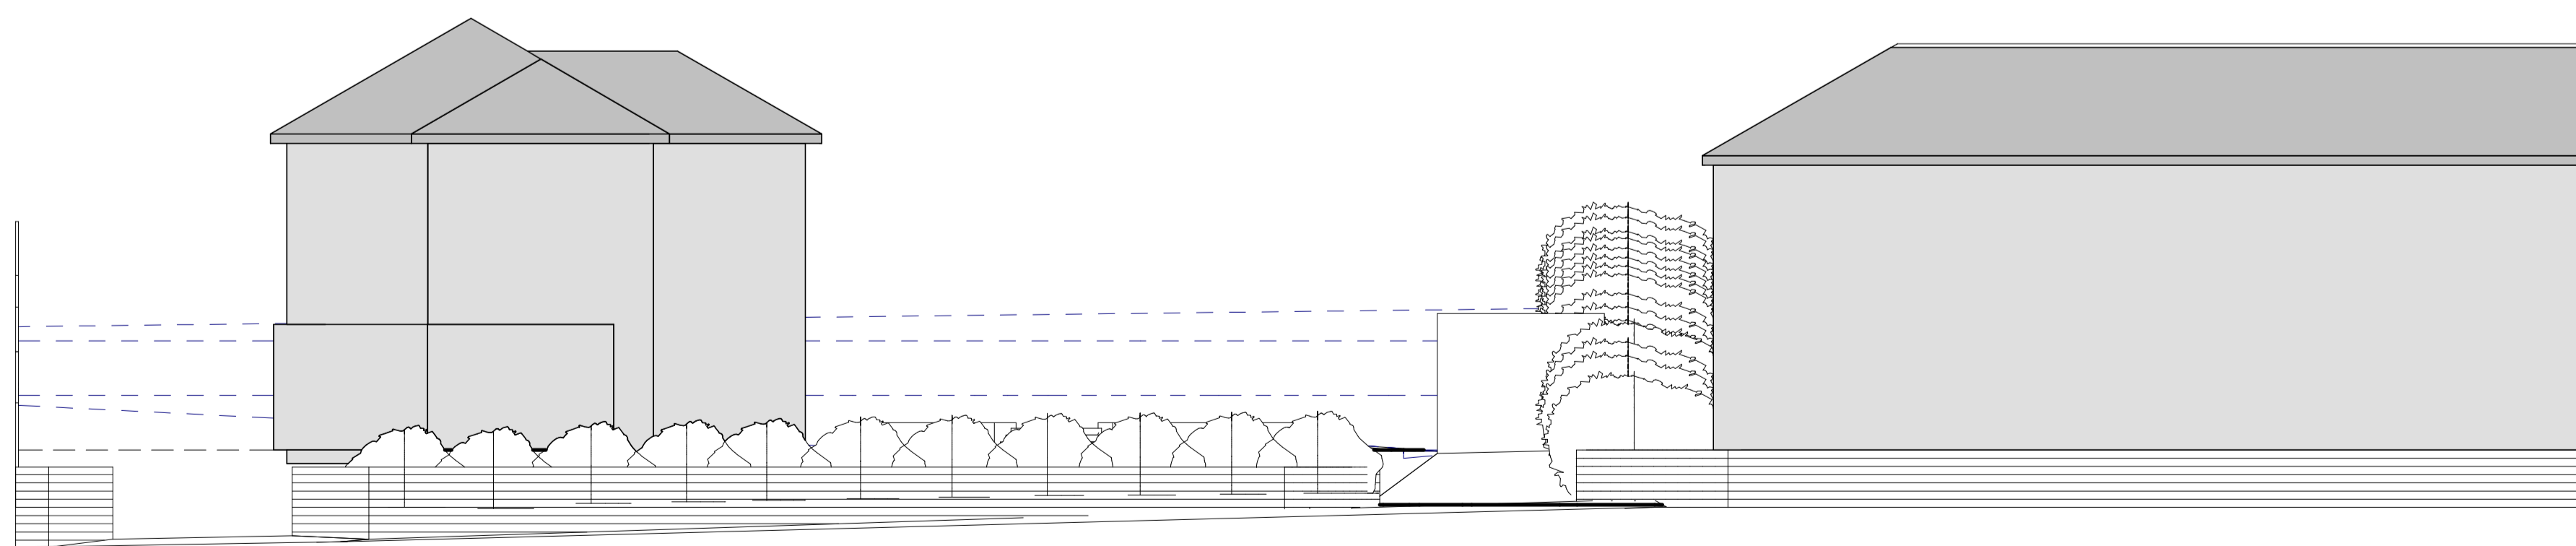

EXISTING ELEVATION FROM BOURN VIEW ROAD  
1:100

Rev	Description	Date	Dr by	App by
original by		date created		approved by
Author		05.01.2015		Approver

client name	
MR AND MRS A HUNT	
project	
80 Bourn View Road, Netherton Construction of New Dwelling	
drawing	
Existing Site Plan	
computer file	plot date
H:\GC\H\DA\H\TEAM\Paul Dobson\A\Site\House 3 Hipped (New) Rev A.rvt	
project number	scale
2012.000.000	1 : 100 @A1
drawing number	rev
02	issue status