

Malkin Farm

Brow Lane

Holmfirth

HD9 2RJ

07946872499

paul@paulmatthewsarchitectural.co.uk


www.paulmatthewsarchitectural.co.uk

Company Registration Number: 09898149 – Company
Registered in England and Wales

Do not scale from drawing, use figured
dimensions only.

All dimensions must be checked and verified on
site prior to commencement
of works and architect to be notified of any
discrepancies.

The copyright for these drawings remains the
property of Paul MatthewsArchitectural Ltd.
They must not be reproduced in any way without
prior written consent from the originator (Paul
MatthewsArchitecturalLtd).

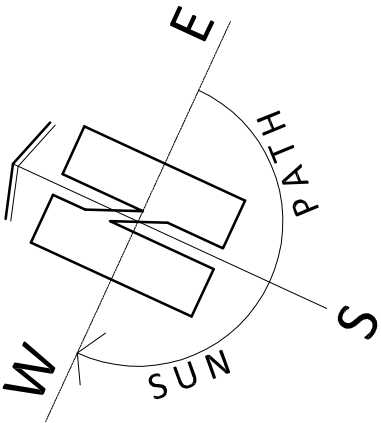

1:50

0.5m 1m 2m 3m 4m 5m 6m 7m 8m 9m

Remainder of
property unaffected

3120mm. [10'-3"]
Ground floor external wall
width to be checked/verified
prior to building over

Dimensions to
be site verified
765mm. [2'-10"]
1780mm. [5'-10"]

Sprocketed roof over proposed
opening - UB to support wall
plate
1780mm. [5'-10"]
2770mm. [9'-1"]

Bed 3
(Extended)

Floor levels to
line through


Master Bedroom
(Not Surveyed)

Landing

Bed 2
(Not Surveyed)

Bathroom

Lean to roof over ground
floor extension shown thus—

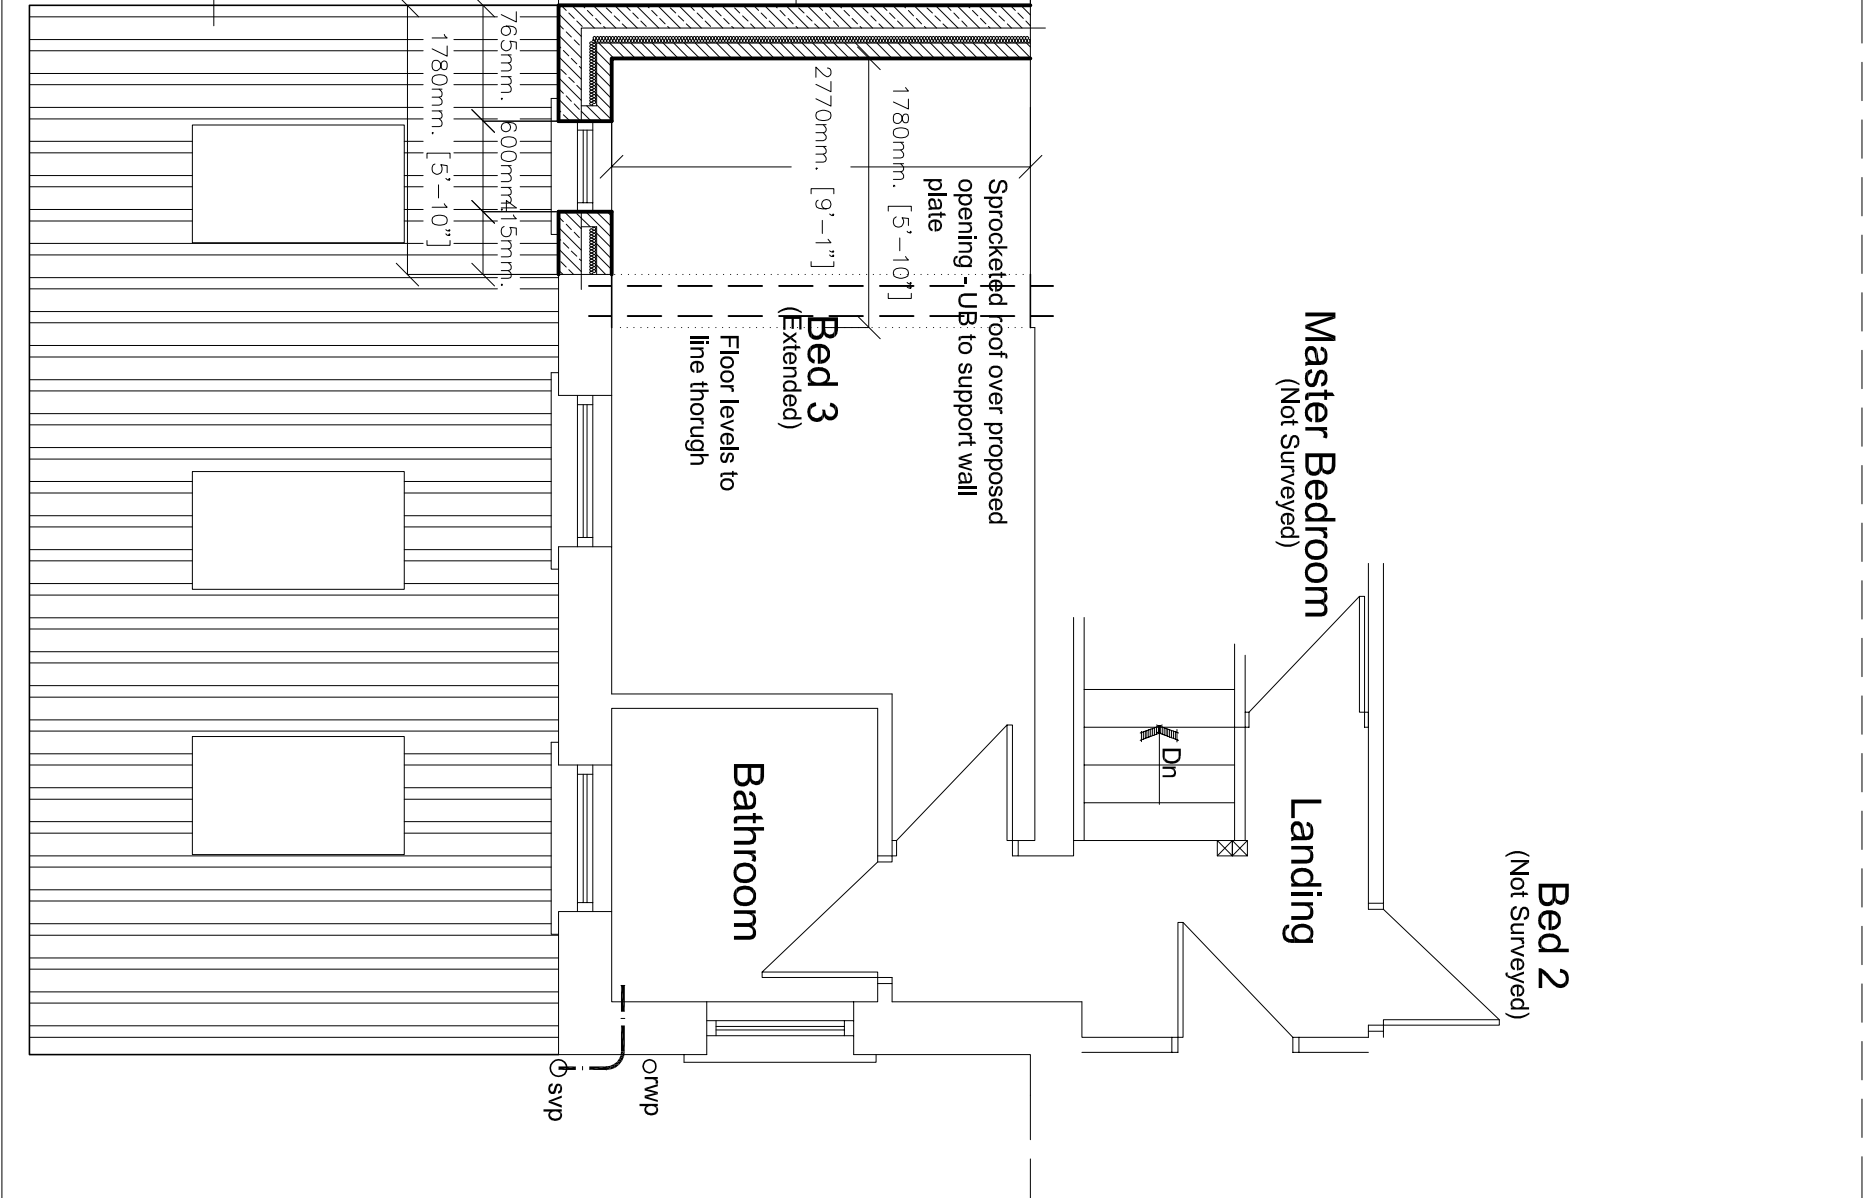

Mr & Mrs M Hardman

Drawing Title/Issue

Proposed Partial First Floor Plan

scale date sheet size dwg. no.

1:50 01/15 A3 K/OI/07

PAUL MATTHEWSARCHITECTURAL Ltd