


Ground floor

Type A 'The Paisley'
 2B Semi-detached/ terrace house
 69m²/ 742 sqft

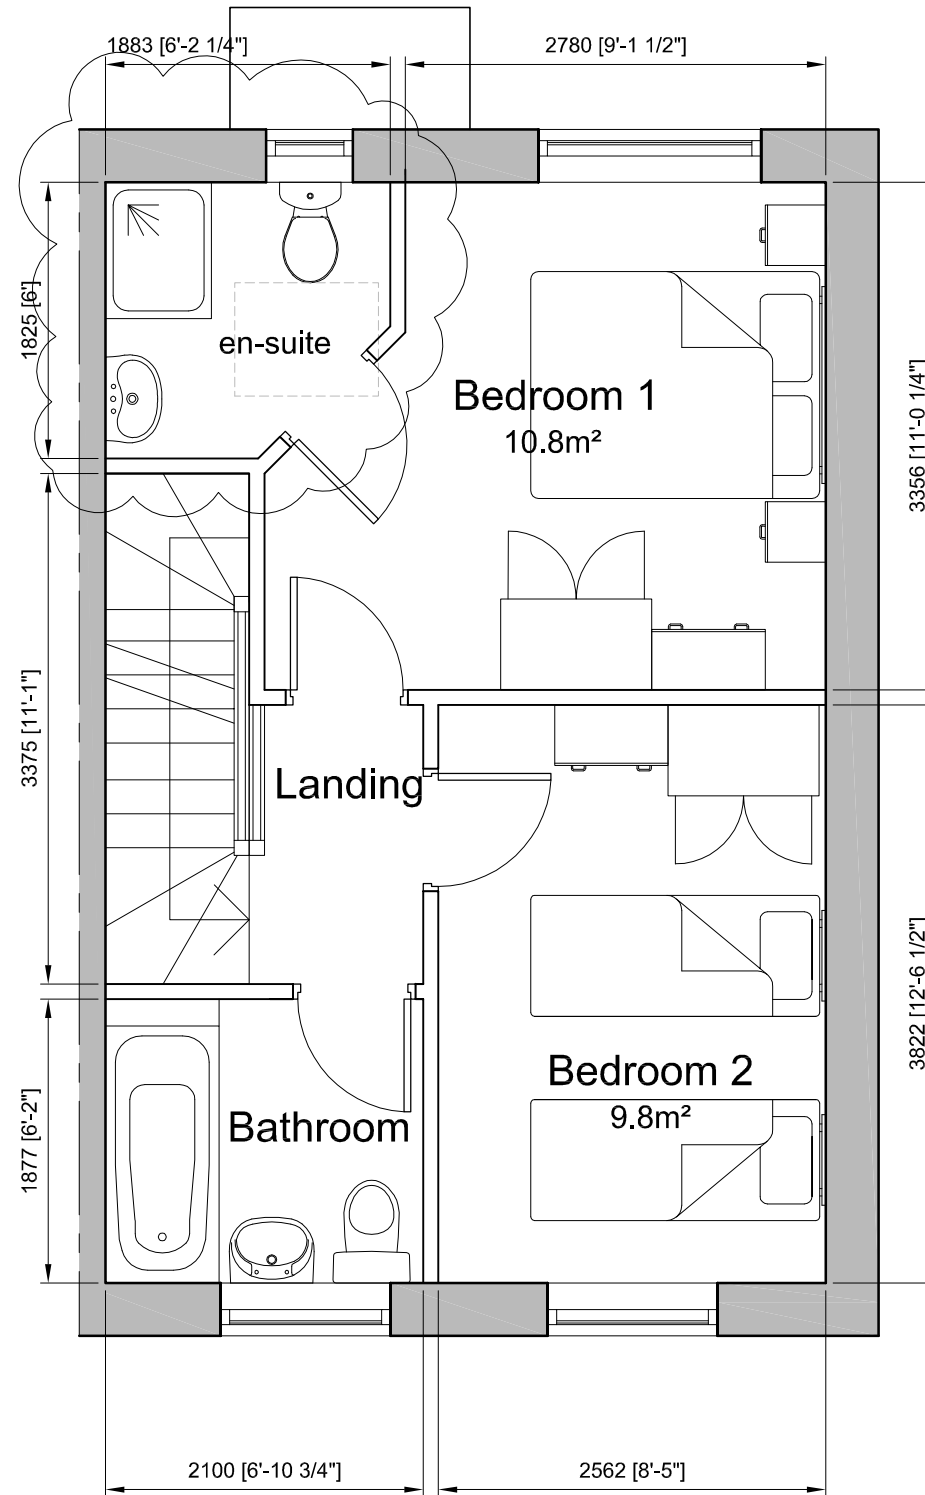

First floor

REV: A DATE: 11.1.16 DRAWN: GJ CHECKED: GJ
 CANOPY POSTS REMOVED. EN-SUITE TO BED 1.
 FRENCH DOORS HANDED

REVISIONS

This design is copyright ©

**Mark Oliver
 Homes**

Residential Development
 Cowlersley Lane

Cowlersley, Huddersfield.

Floor Plans:
 Type A 'The Paisley'
 2-Bed Semi-Detached House

Drawn: GJ Scale: 1:50@A3
 Date: 18.12.15 Checked:

brewsterbye architects
 5 NORTH HILL ROAD
 HEADINGLEY
 LEEDS
 LS6 2EN
 telephone
 0113 2754000
 facsimile
 0113 2644250
 e.mail
 info@brewsterbye.co.uk



Dwg No: 486/01(02)010 A