


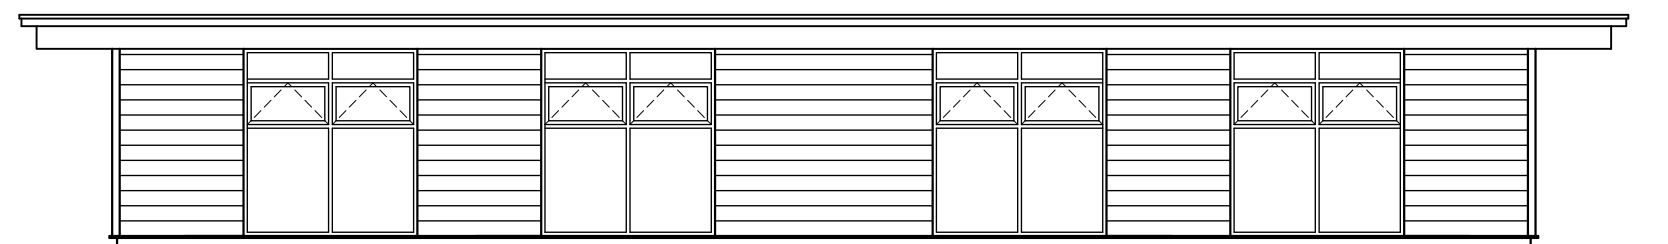


NORTH EAST ELEVATION




NORTH WEST ELEVATION



SOUTH WEST ELEVATION

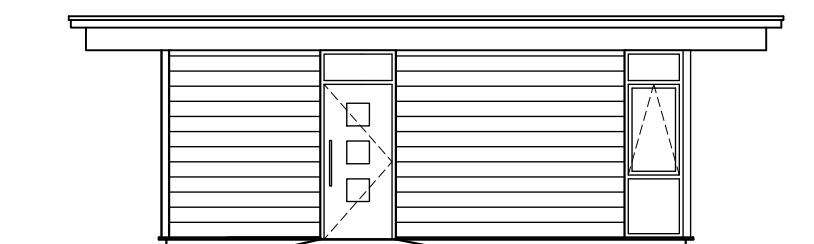


SOUTH EAST ELEVATION

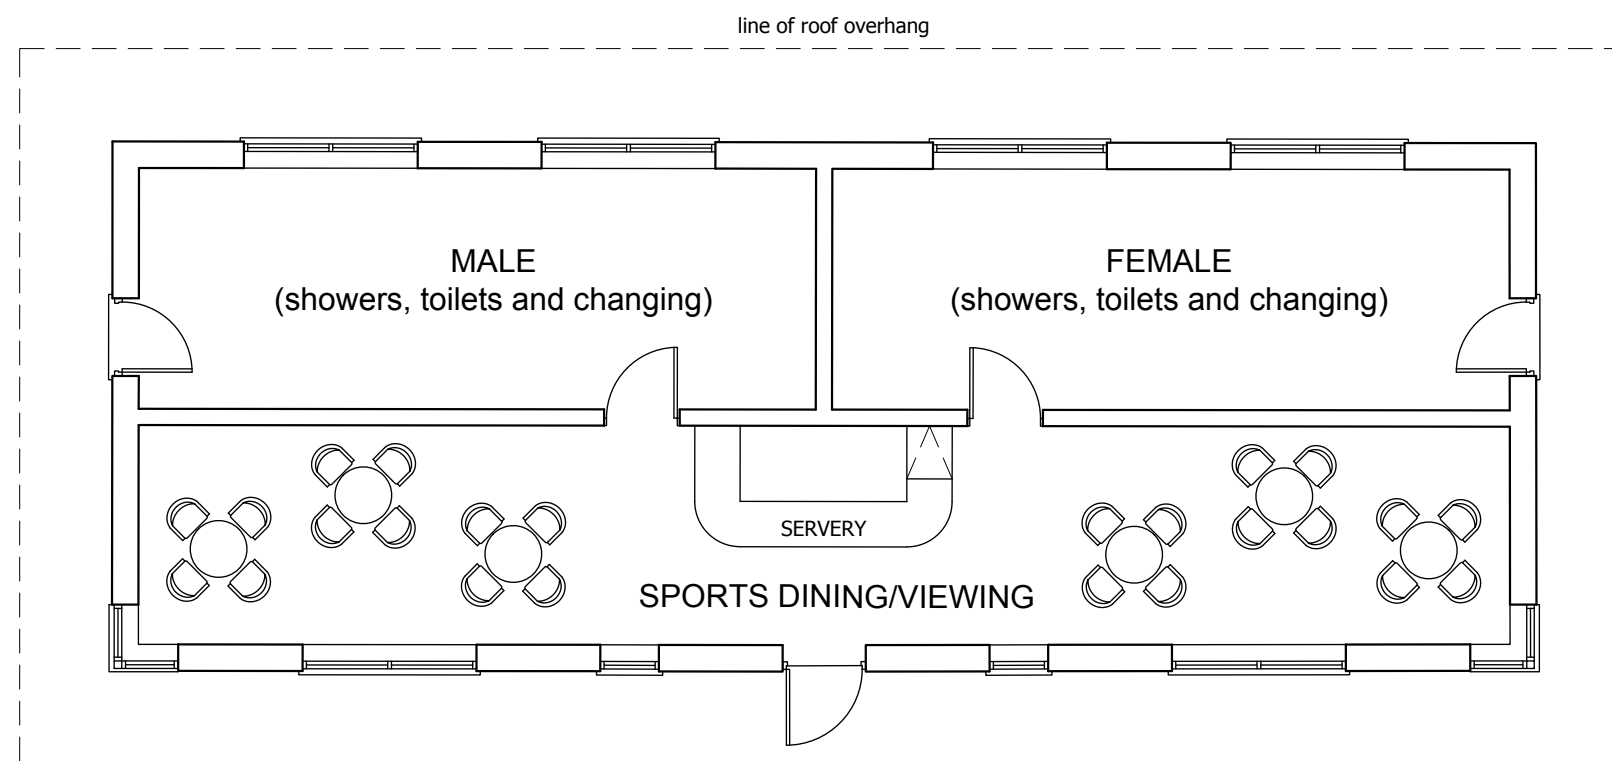

PLAN

SCALE: 1:100

 

Revision: A - 30/03/2016 - Scheme updated

COGNITA SCHOOLS LTD
HUDDERSFIELD GRAMMAR SCHOOL
HUDDERSFIELD, HD1 4QX
REPLACEMENT PAVILLION

PROPOSED PAVILLION PLAN AND ELEVATIONS



Drawn:	DAB
Date:	05/02/2016
Scale:	1:100 @ A3
Status:	Planning
Dwg No.	06:16:04A