



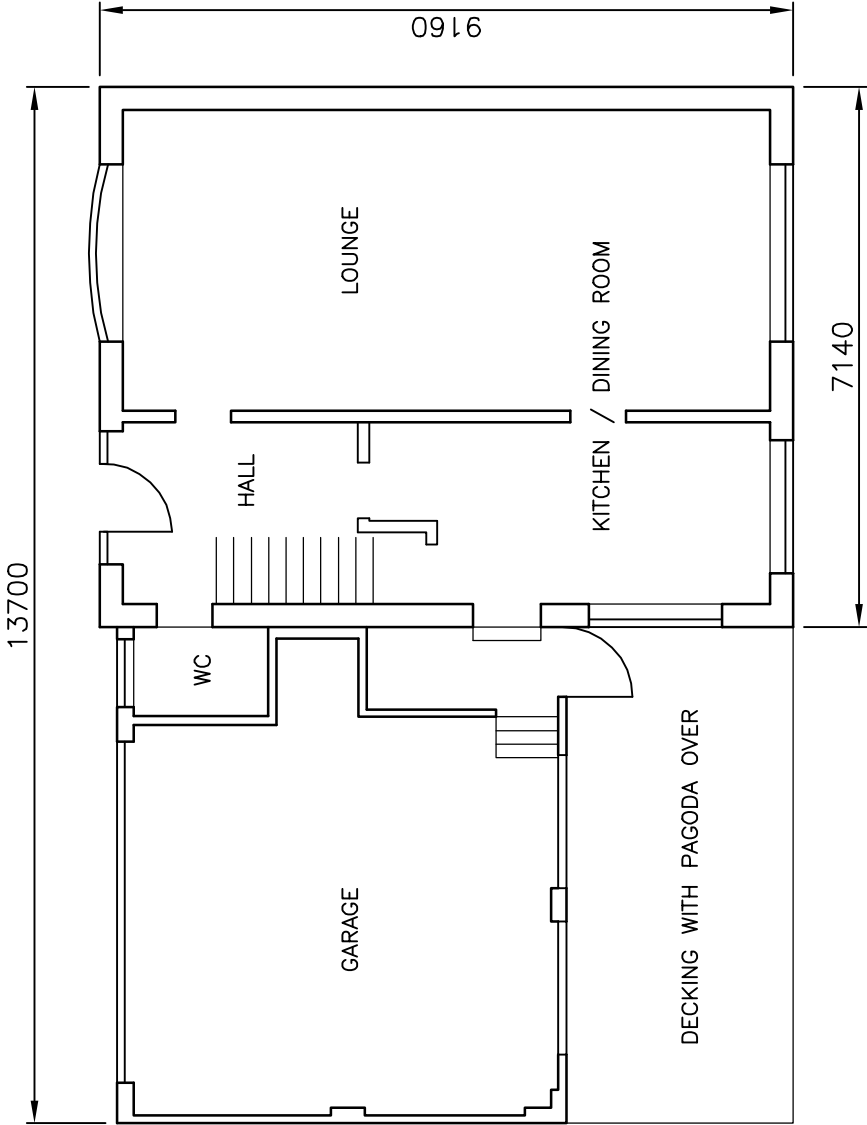

EXISTING GROUND FLOOR PLAN
SCALE 1:100

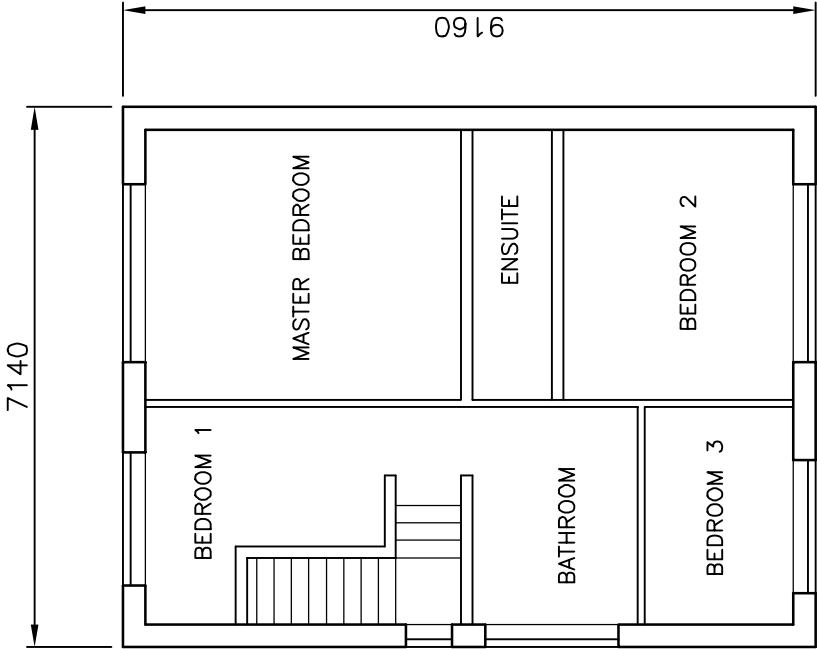

EXISTING FIRST FLOOR PLAN
SCALE 1:100

NOTES

- 1) This drawing and design is the copyright of ASW and must not be reissued, loaned or copied without their consent.
- 2) All dimensions are in millimetres. Unless noted otherwise.
- 3) This drawing is not valid for construction unless the status is construction issue.
- 4) This project is subject to CDM legislation.
- 5) This drawing is to be read in conjunction with the associated drawings and specification as listed on the document issue register. Recipients of all drawings are to ensure that they are working to current revisions of all drawings and that the revision has been approved by the client.
- 6) All dimensions to be verified by site measure by the principal contractor prior to commencing any construction works.
- 7) Reproduced from Ordnance Survey Superplan data. Crown copyright 2015. All rights reserved.

04 A		02 16		PLANNING			
Amtd		Date		Description of revision		Drawn	Chkd. Appr.
Client							
Mr & Mrs Griffiths							
Address of proposed work:							
91 Lower Town End Road, Holmfirth West Yorkshire. HD9 1QD							
ASW							
19 Oulton Lane, Woodlesford, Leeds LS26 8NN. Contact Simon Walker Tel. 0113 282 1683 e-mail Simon.19@02.co.uk							
Status							
PLANNING							
Designed				Checked			
Approved				Date		04/02/2016	
GENERAL ARRANGEMENT EXISTING PLANS							
Scales 1:100		CAD		A.S.W			
CAD Ref.		C\DRAWINGS\753_02					
Drawing Number		753_02		Revision		A	