


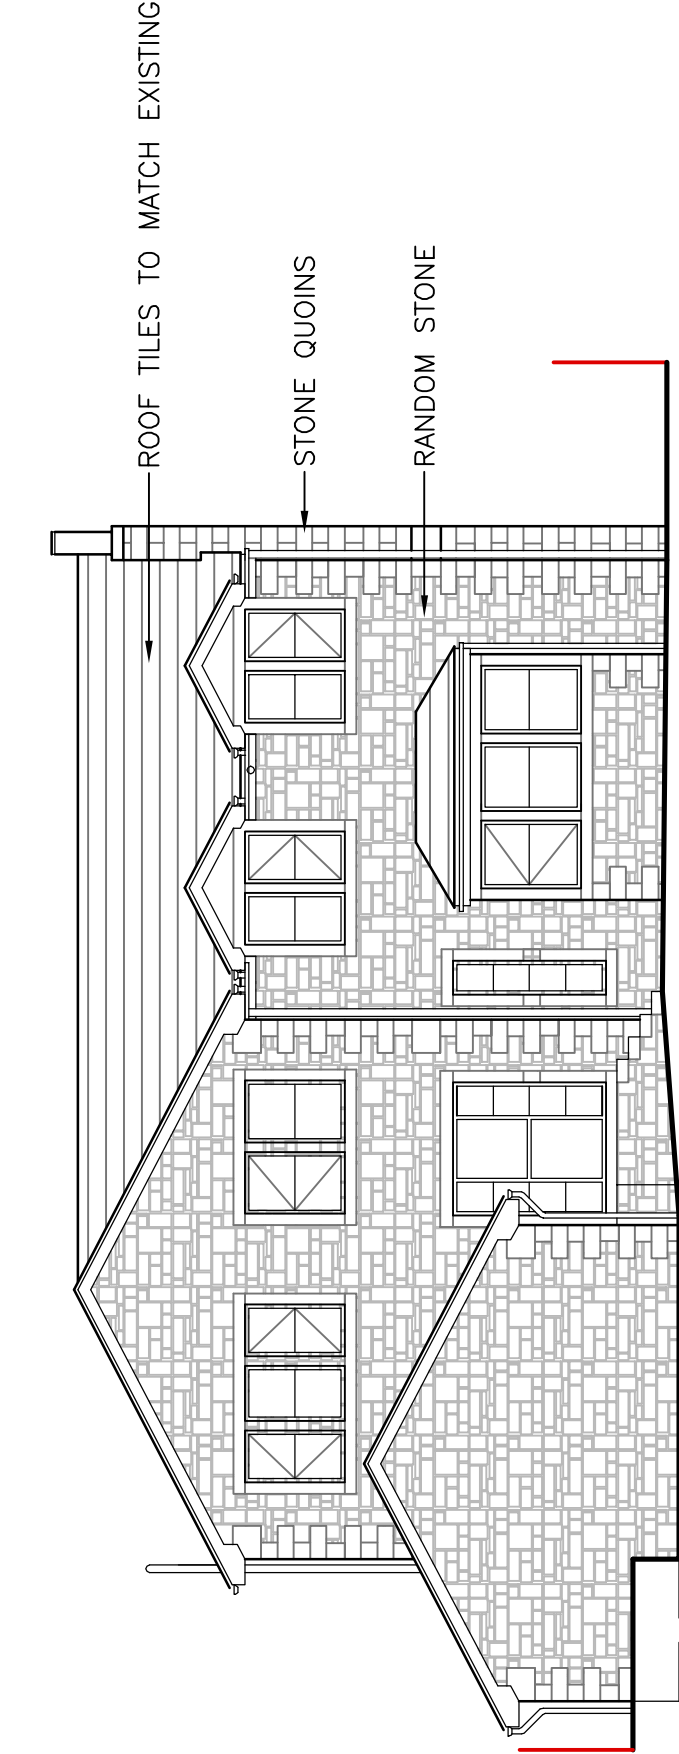

PROPOSED FRONT ELEVATION
(SOUTH EAST) – SCALE 1:100



PROPOSED REAR ELEVATION
(NORTH WEST) – SCALE 1:100

NOTES

- 1) This drawing and design is the copyright of ASW and must not be reissued, loaned or copied without their consent.
- 2) All dimensions are in millimetres. Unless noted otherwise.
- 3) This drawing is not valid for construction unless the status is construction issue.
- 4) This project is subject to CDM legislation.
- 5) This drawing is to be read in conjunction with the associated drawings and specification as listed on the document issue register. Recipients of all drawings are to ensure that they are working to current revisions of all drawings and that the revision has been approved by the client.
- 6) All dimensions to be verified by site measure by the principal contractor prior to commencing any construction works.
- 7) Reproduced from ordinance survey superplan data. Crown copyright 2015. All rights reserved.

C	07 04 16	RANDOM STONE NOTE ADDED IVORY RENDER NOTE MOVED		
B	06 04 16	PLANNING COMMENTS		
A	04 02 16	PLANNING		
Amtd Date		Description of revision	Drawn	Chkd. Appr.
Client				
Mr & Mrs Griffiths				
Address of proposed work:				
91 Lower Town End Road, Holmfirth West Yorkshire. HD9 1QD				
ASW				
19 Oulton Lane, Woodlesford, Leeds LS26 8NN. Contact Simon Walker Tel. 0113 282 1683 e-mail Simon.19@02.co.uk				
Status				
PLANNING				
Designed		Checked		
Approved		Date		
		04/02/2016		
GENERAL ARRANGEMENT PROPOSED ELEVATIONS				
Scales 1:100		CAD A.S.W		
CAD Ref.		C\DRAWINGS\753_05		
Drawing Number		Revision		
753_05		C		