




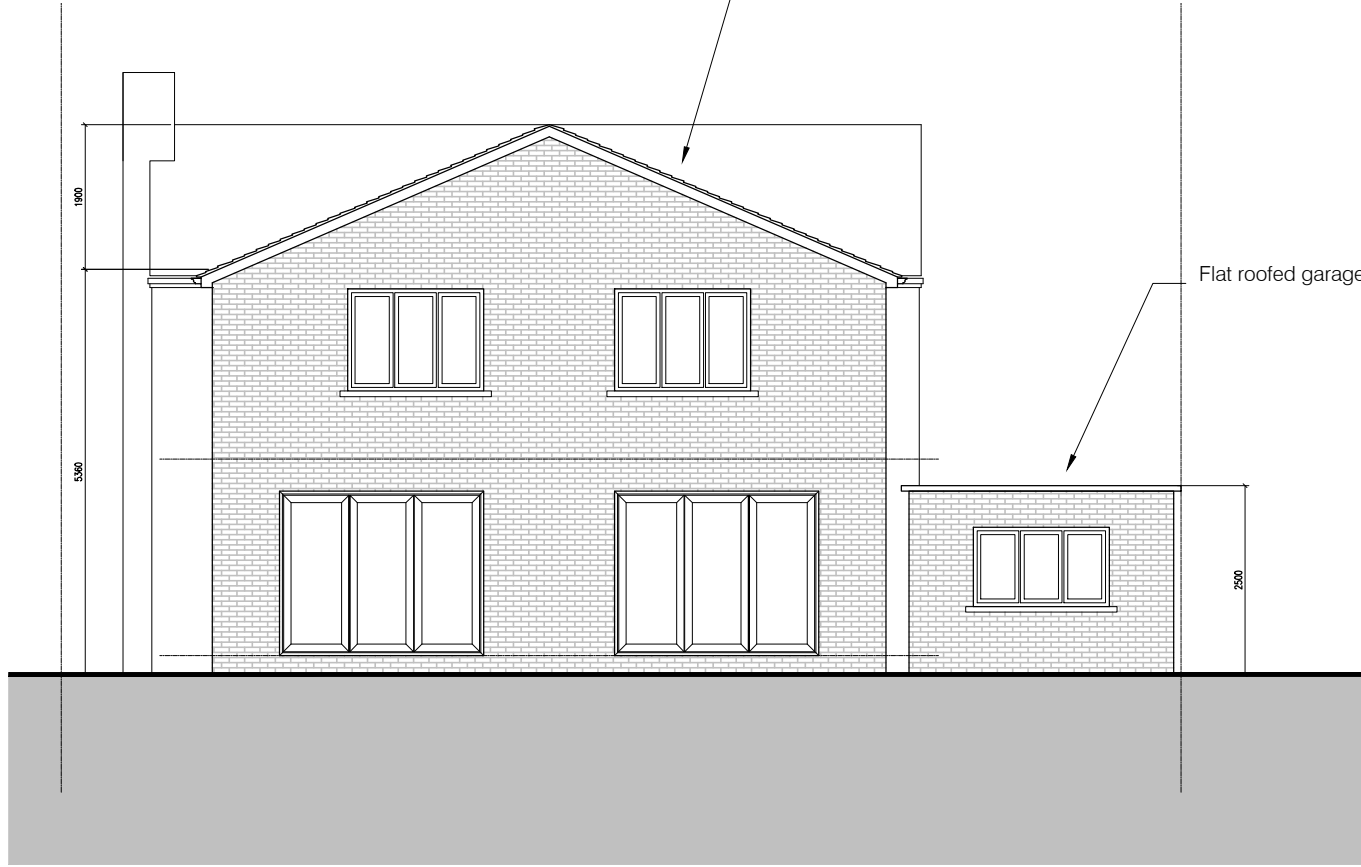


1_Western Elevation 1: 100

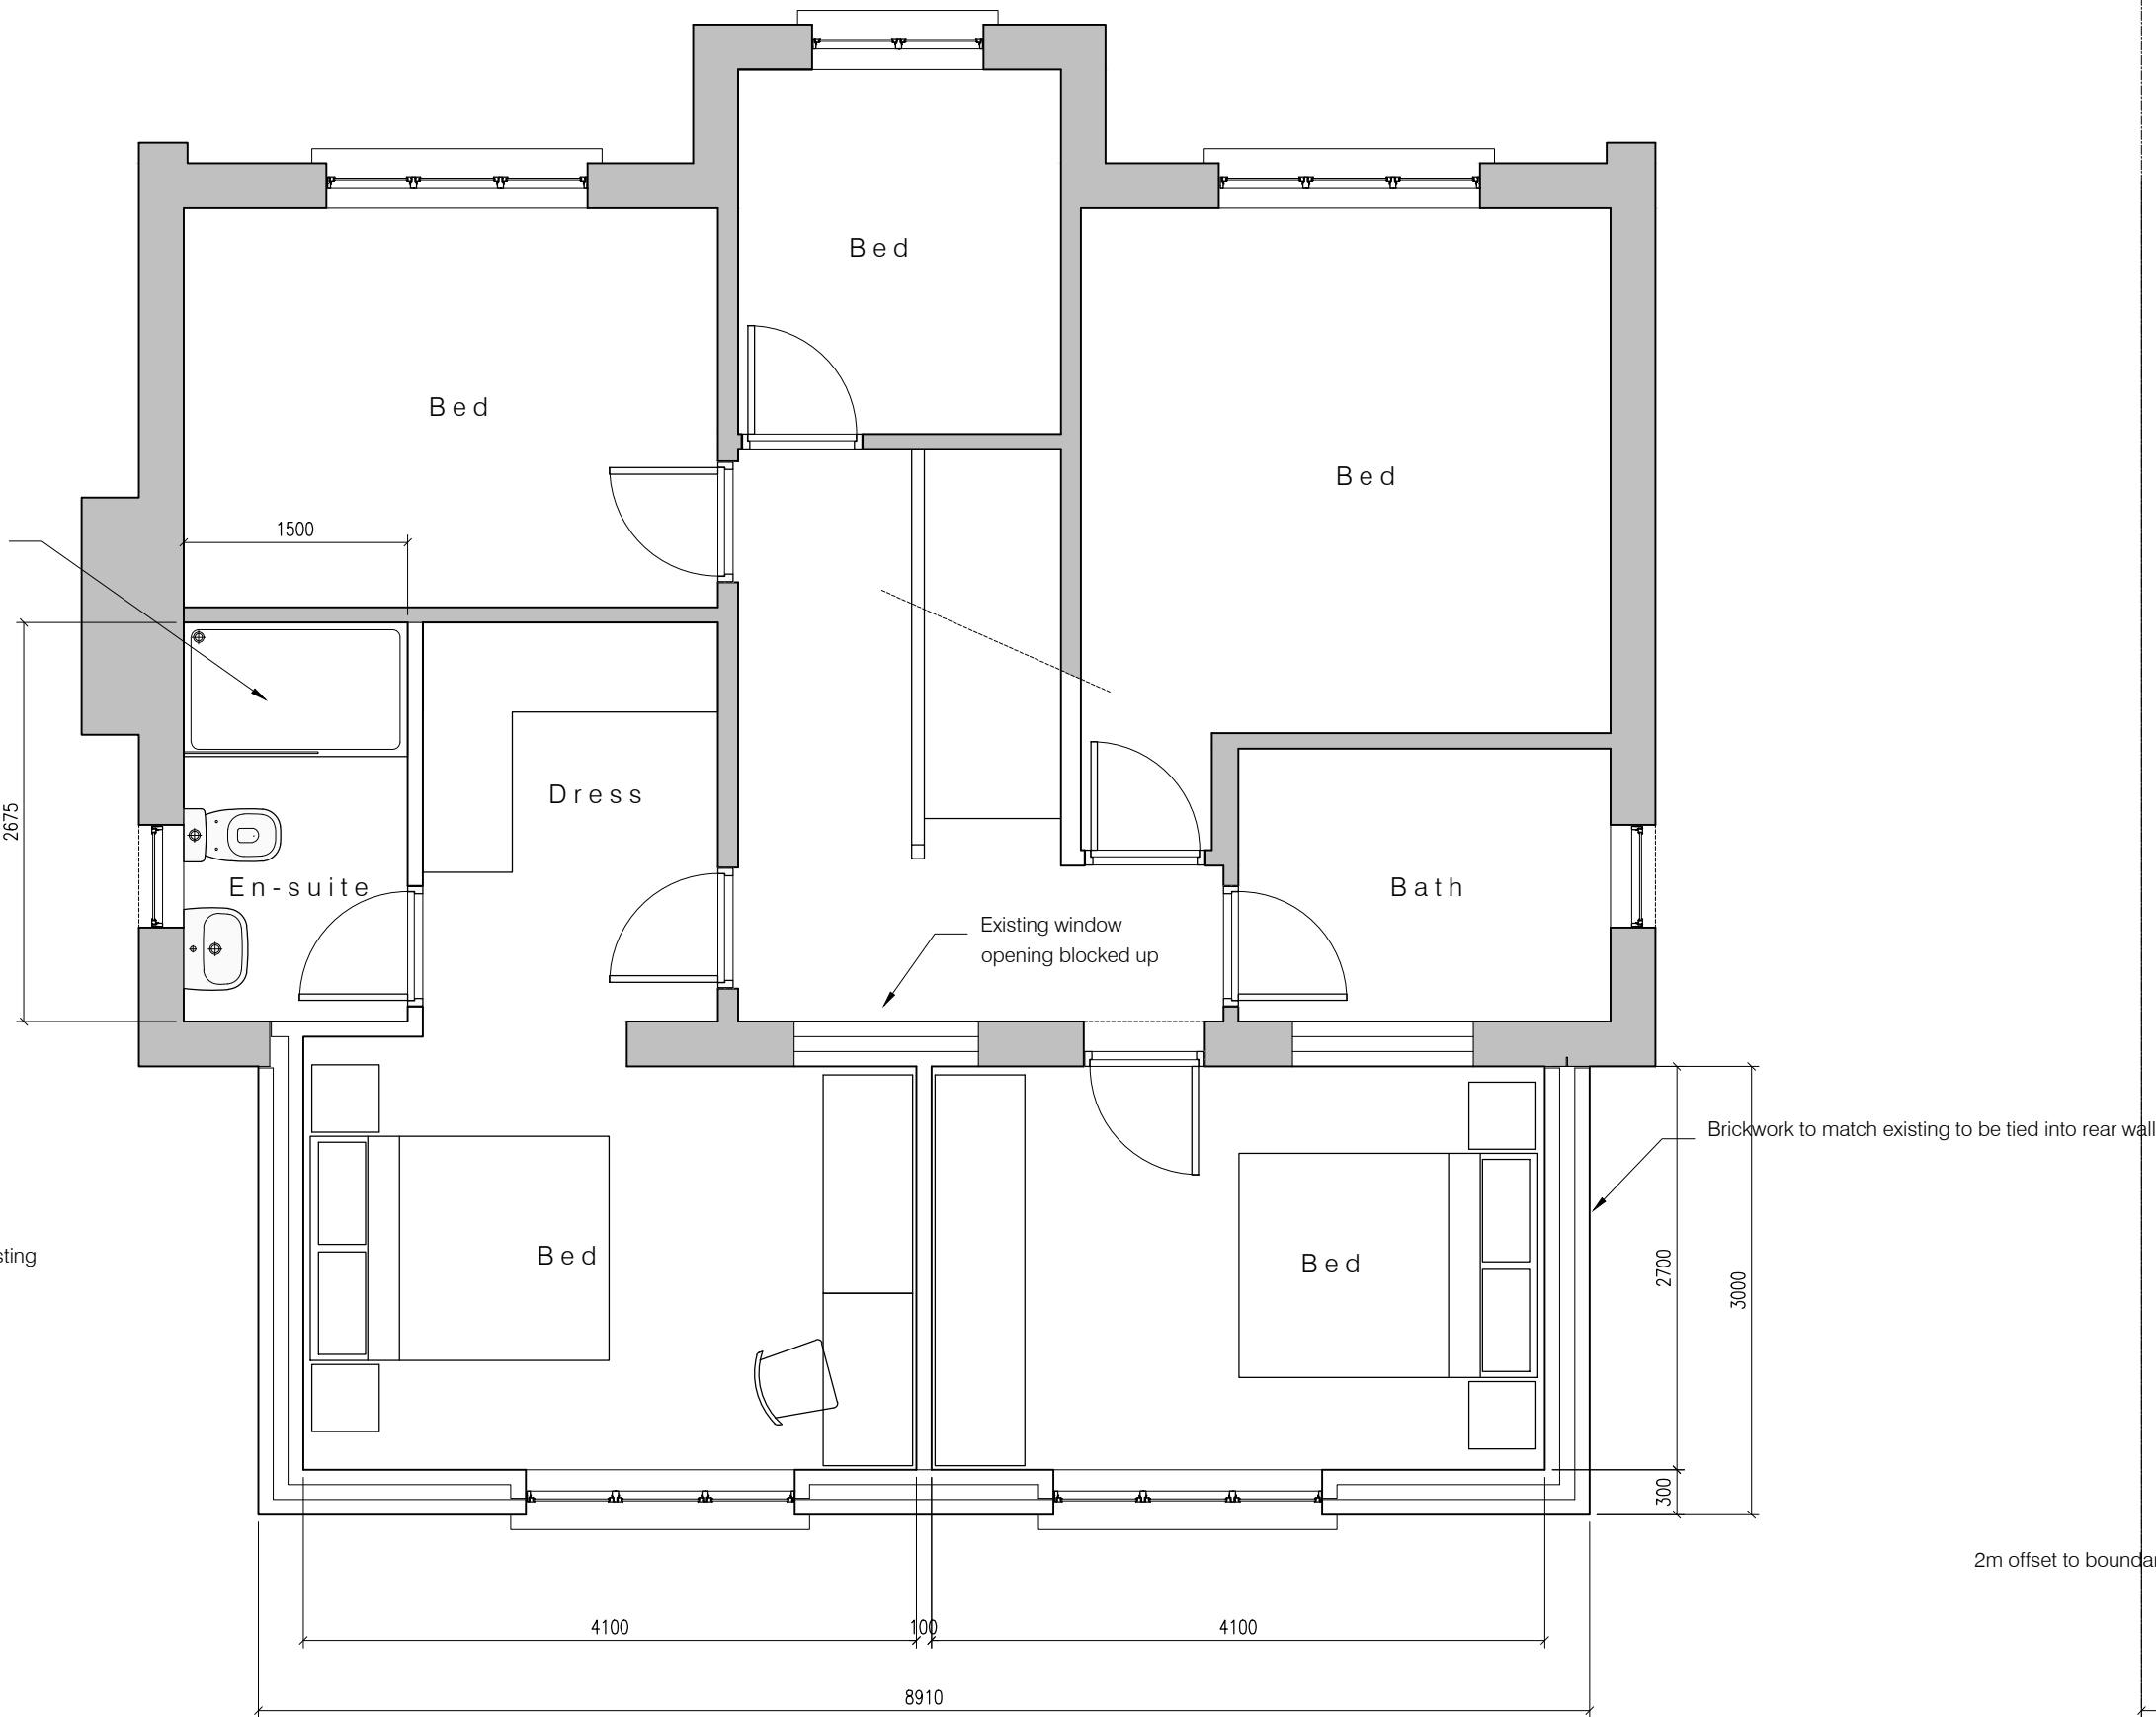


First Floor Plan 1: 50

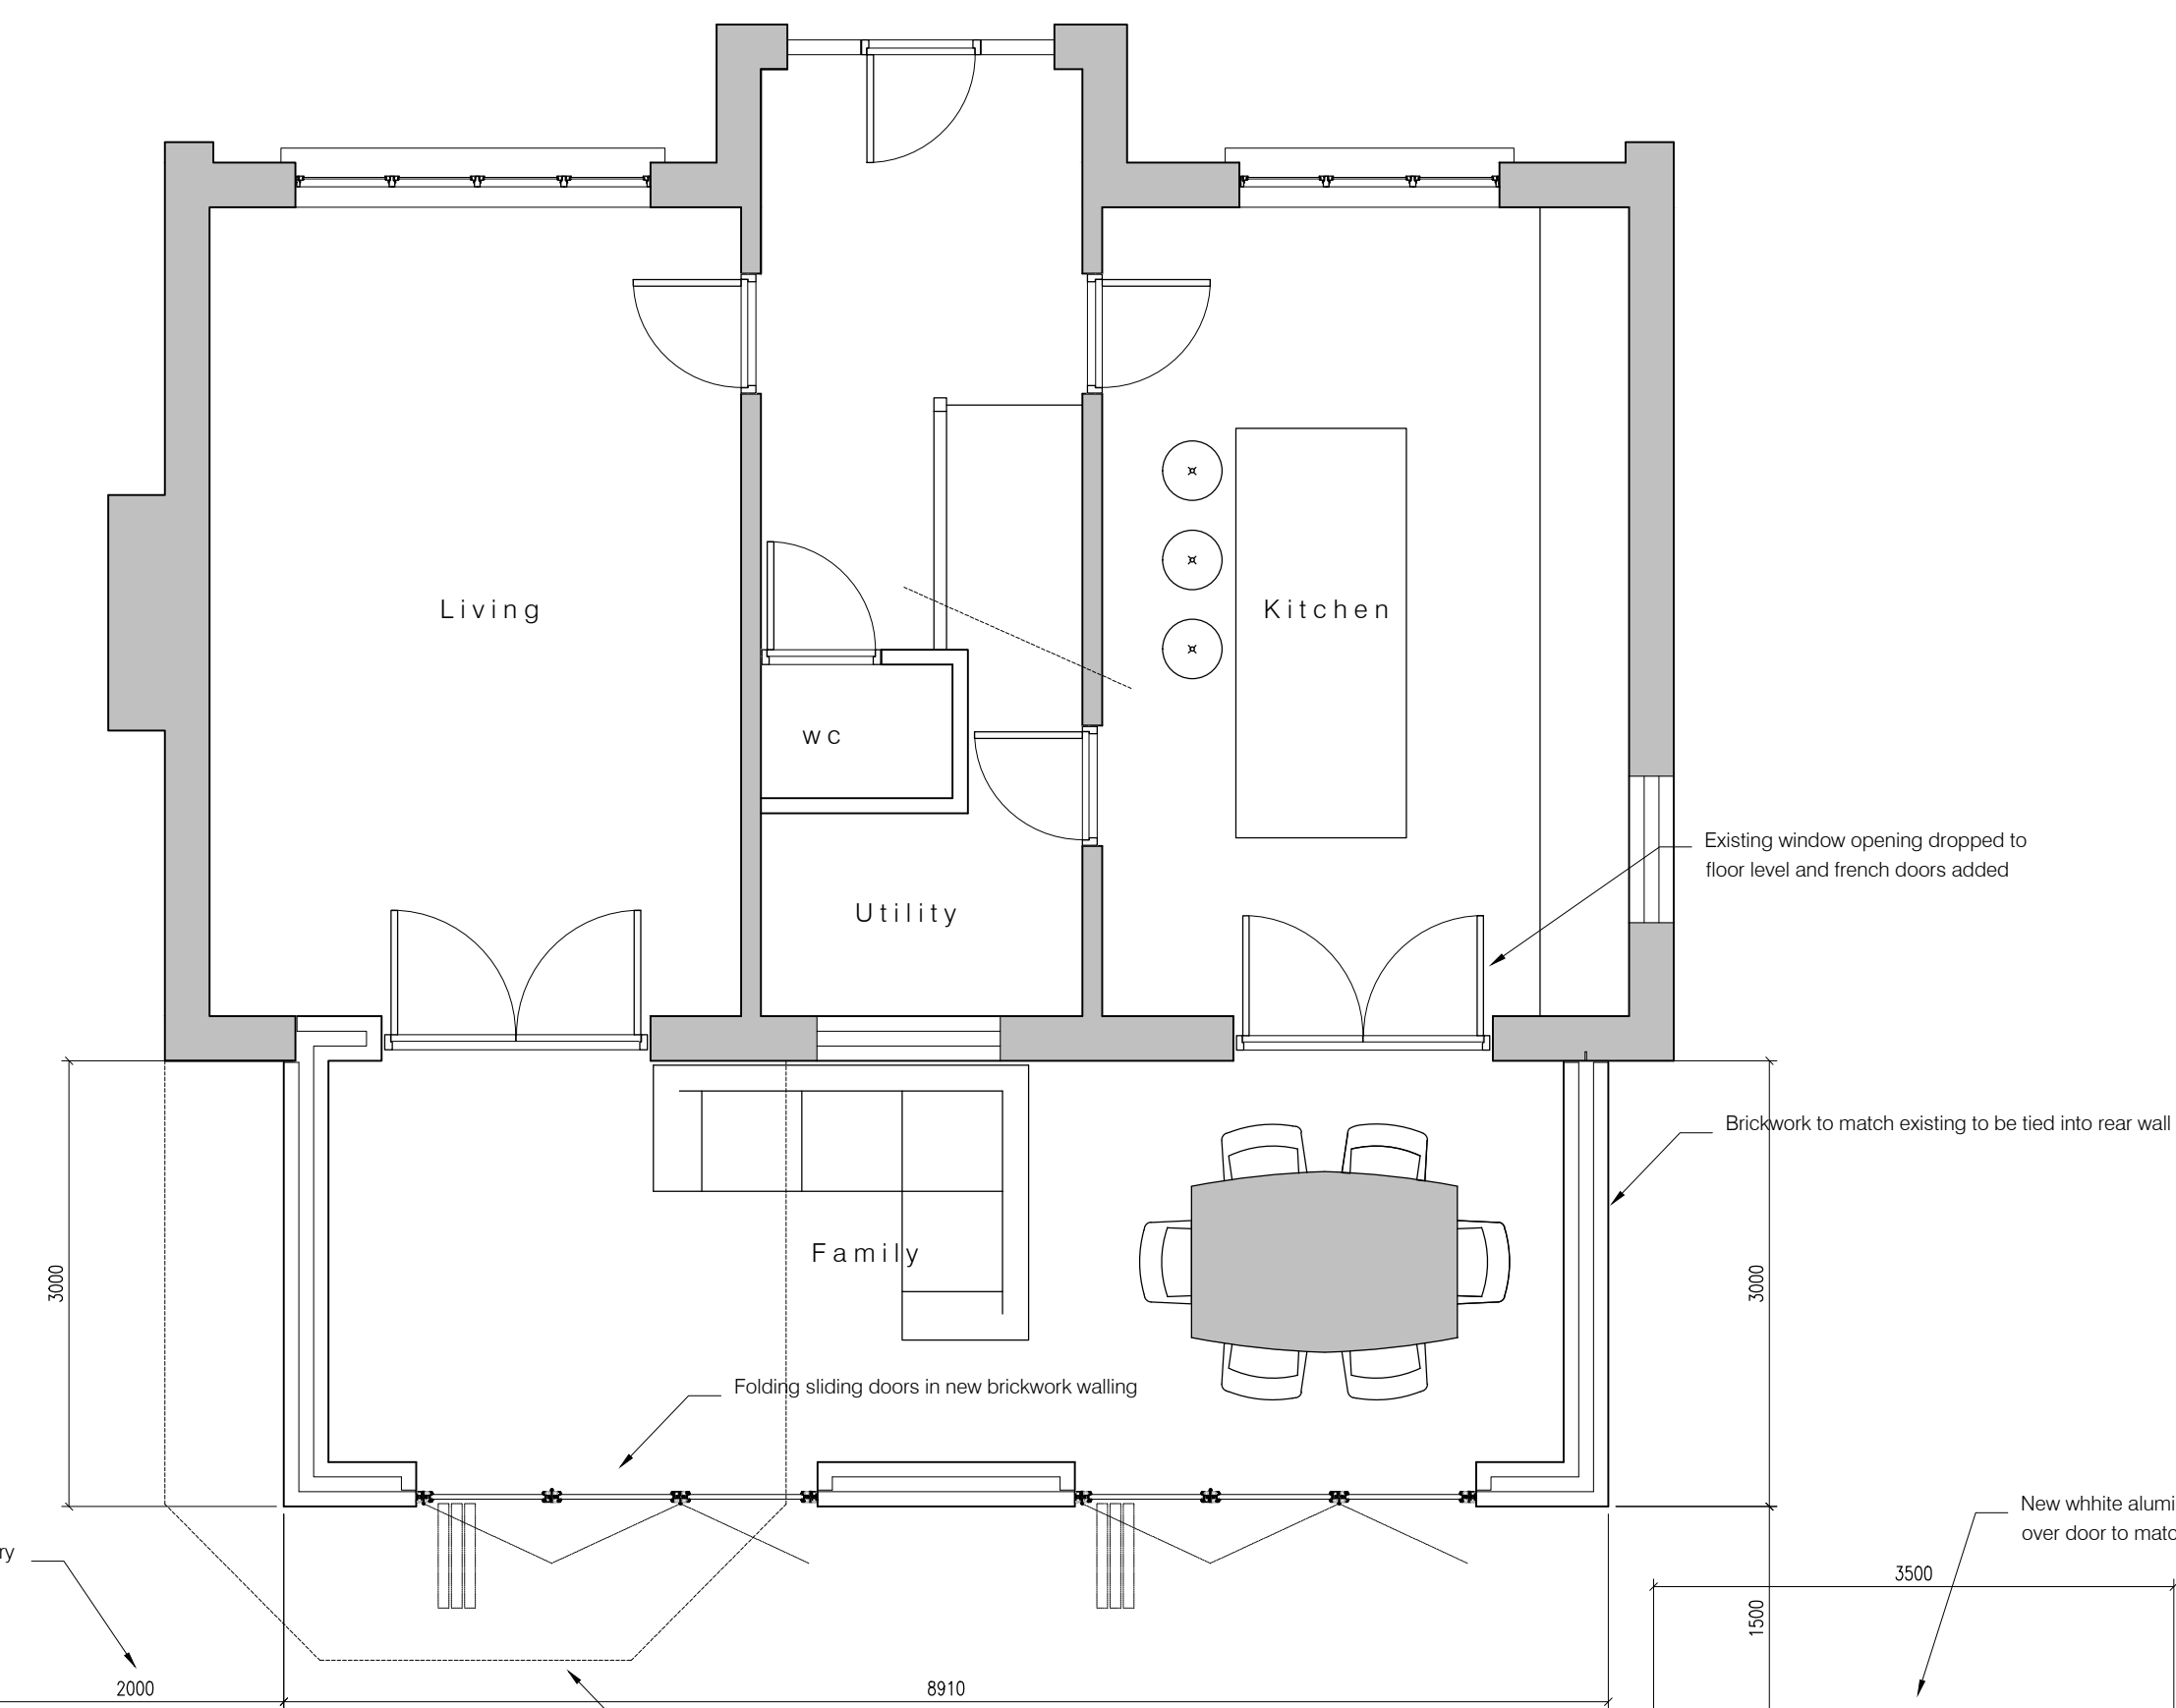

Ground Floor Plan 1: 50

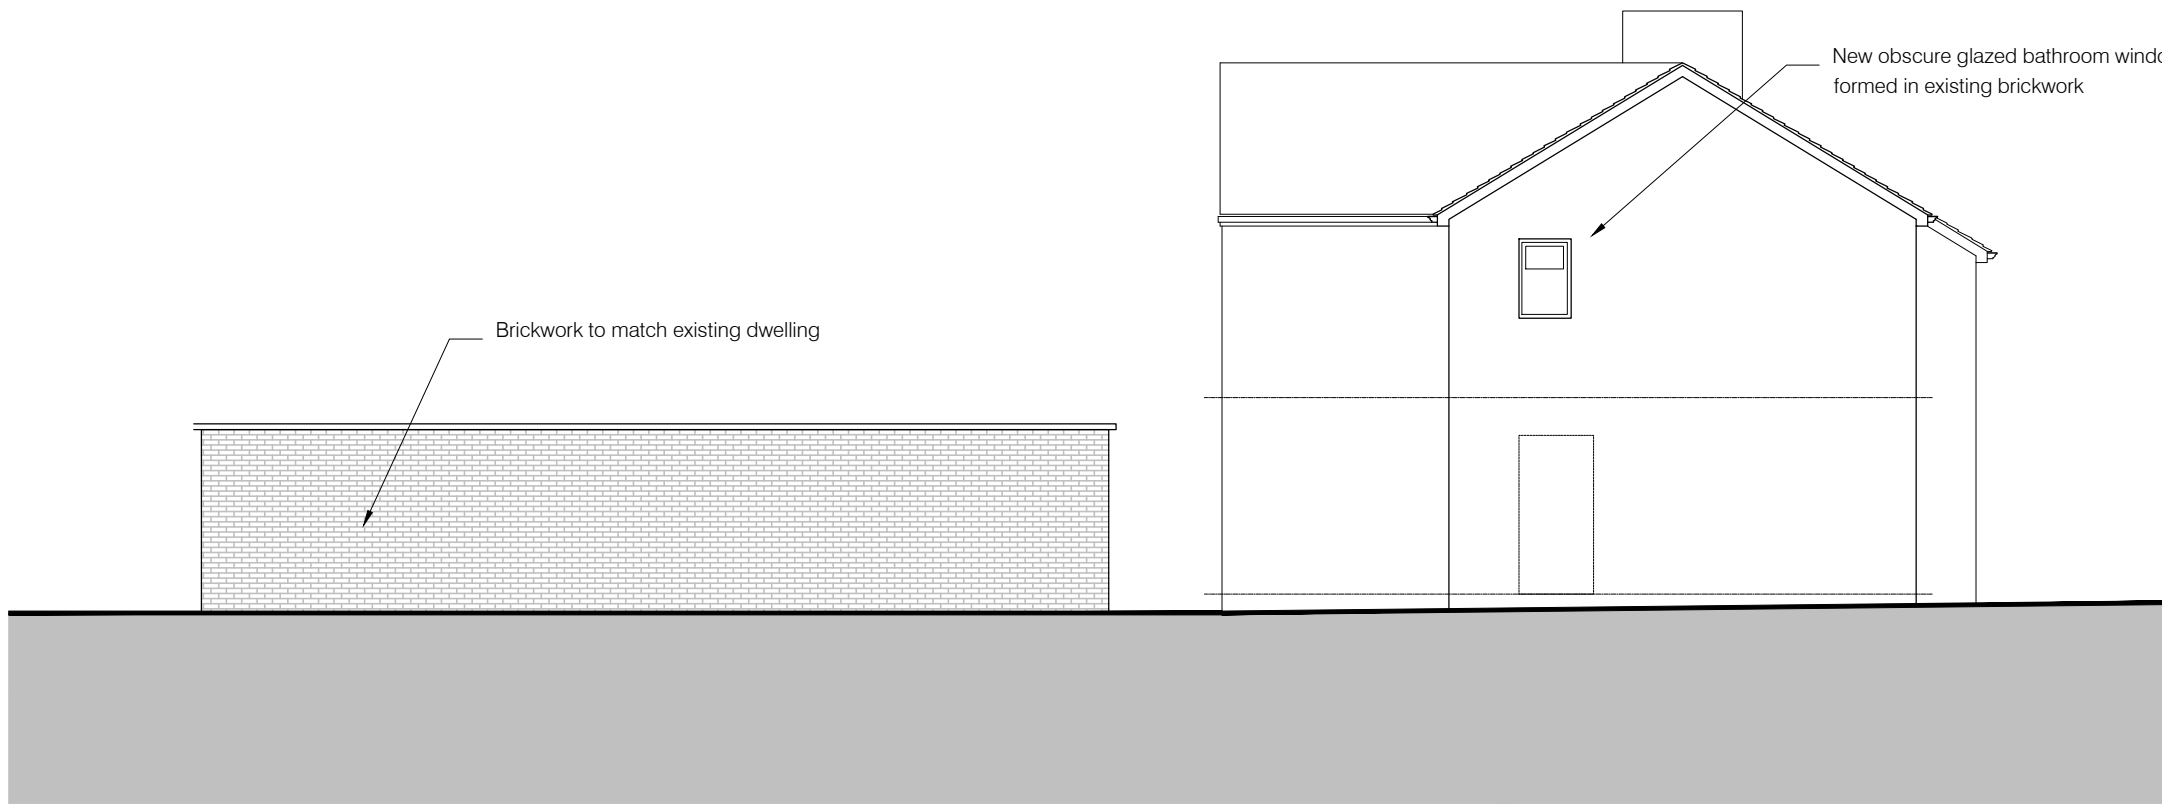


2_Southern Elevation 1: 100

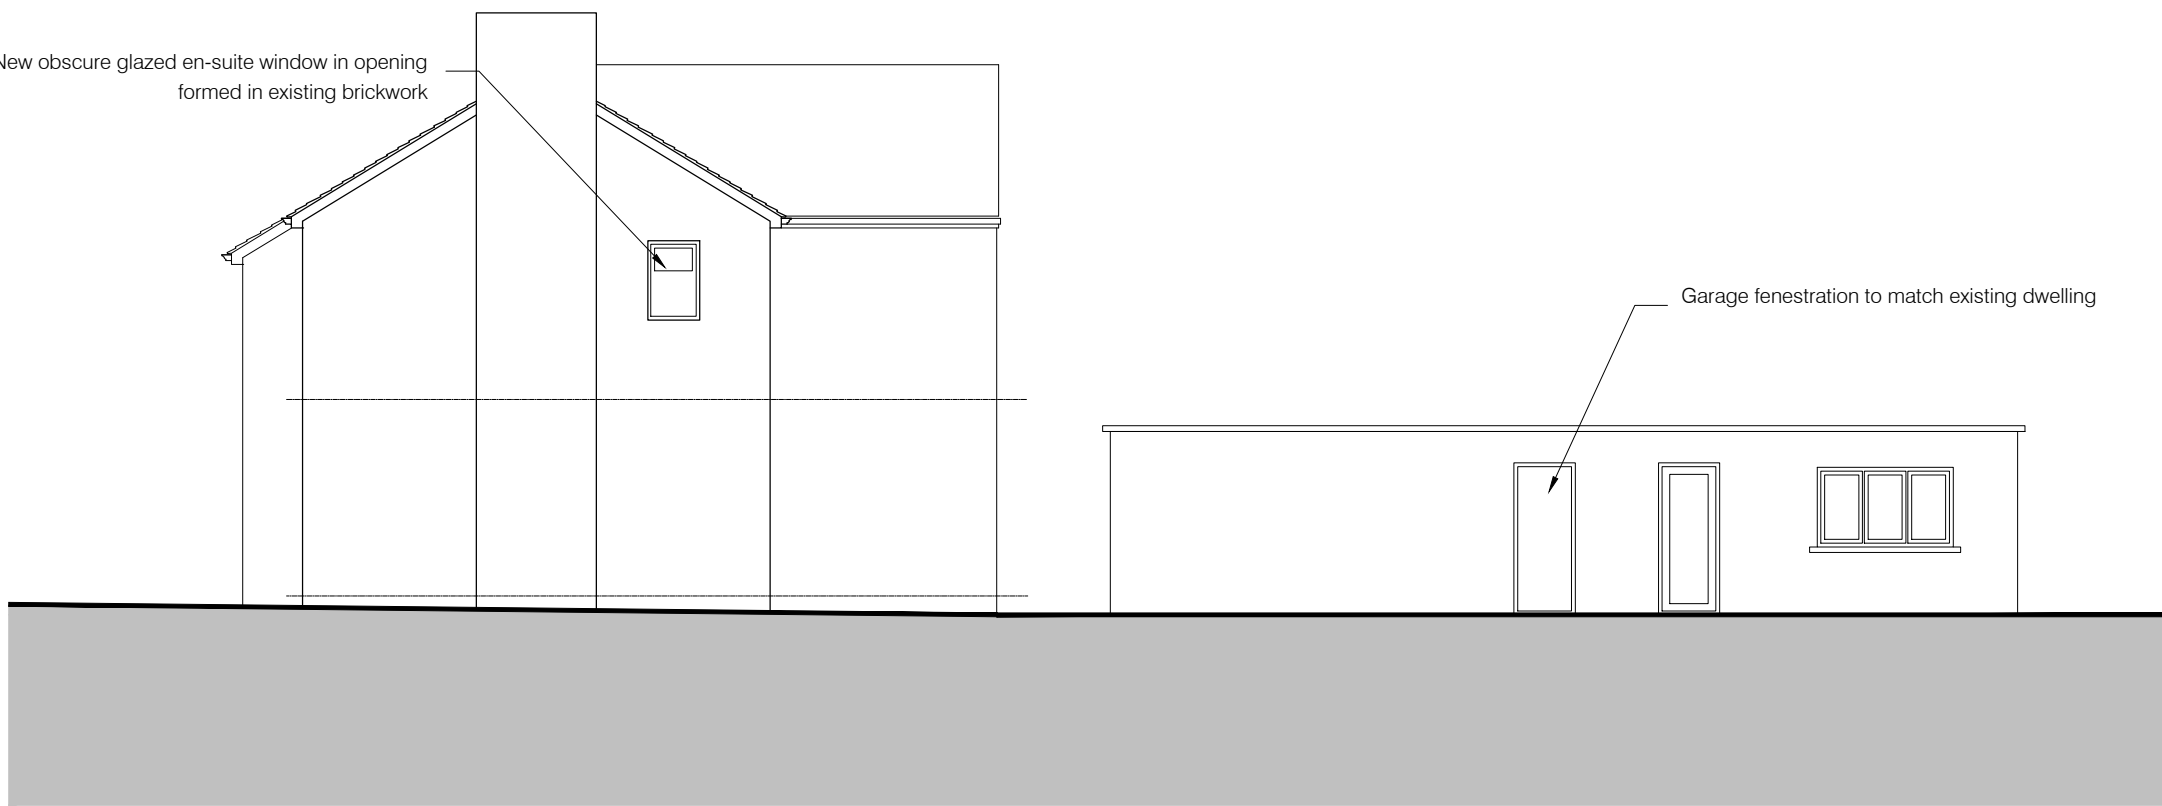

3_Northern Elevation 1: 100



Block Plan 1: 200

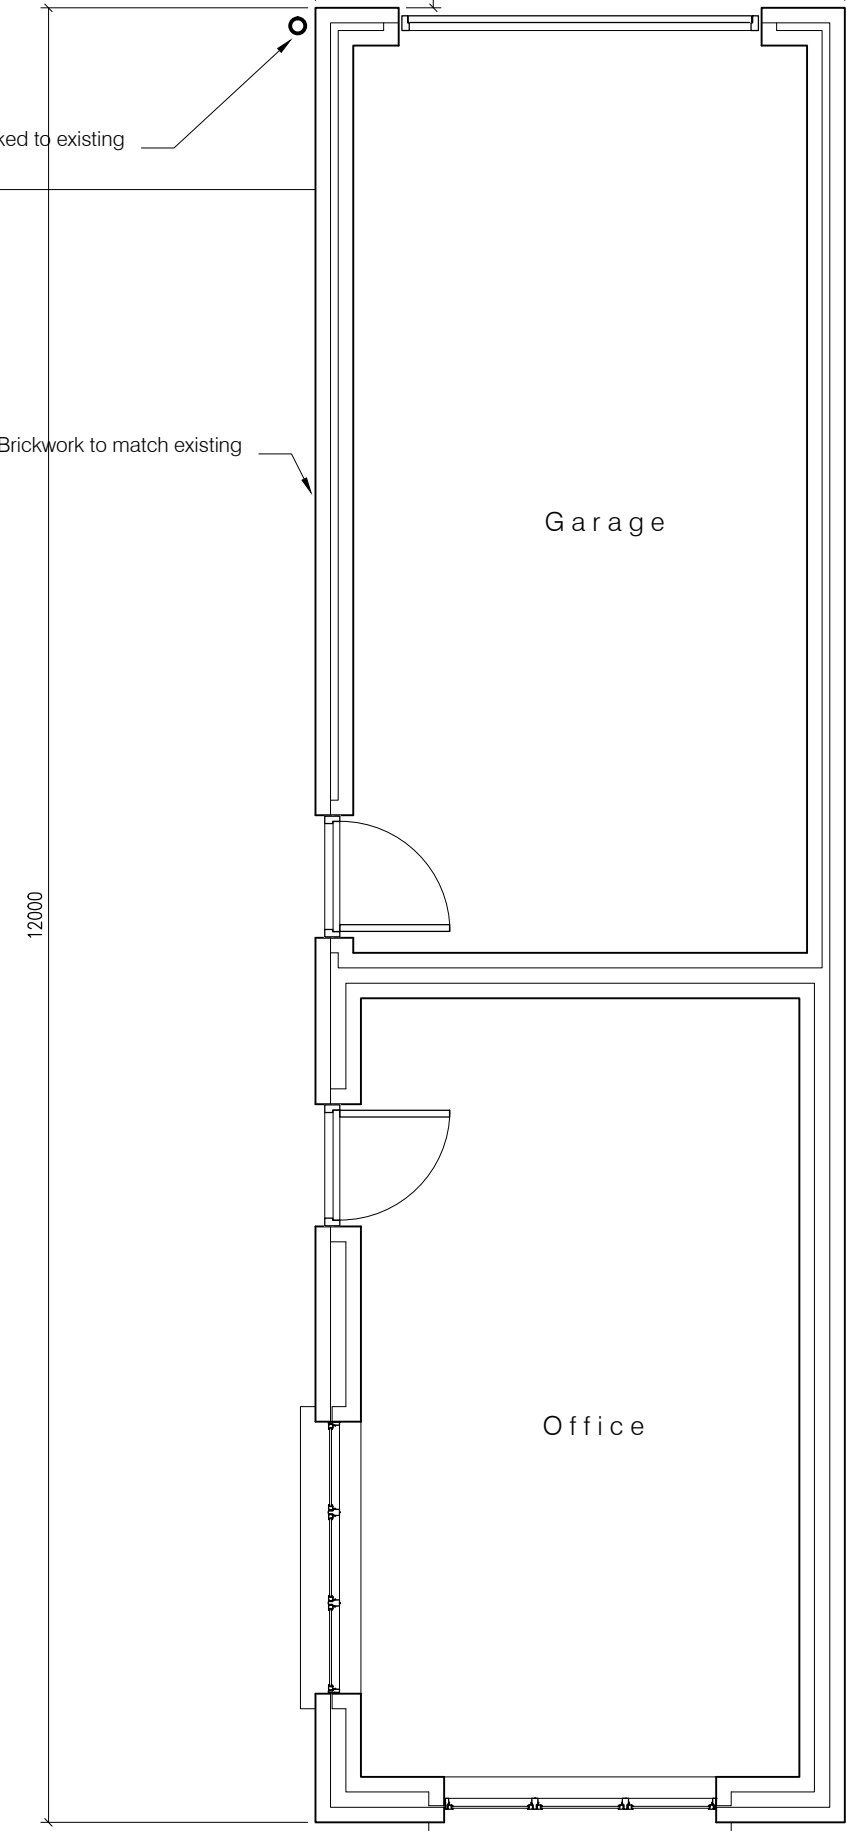

Garage




Office

Drawings based on Ordnance Survey (Streetwise License No 100047474) and preliminary survey – design and drawing content subject to further Site Surveys, Structural Survey, Site Investigations, Planning and Statutory Requirements and Approvals.

Slaitwaite Road

Rev. Des.

Date By

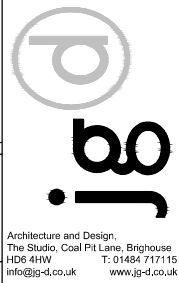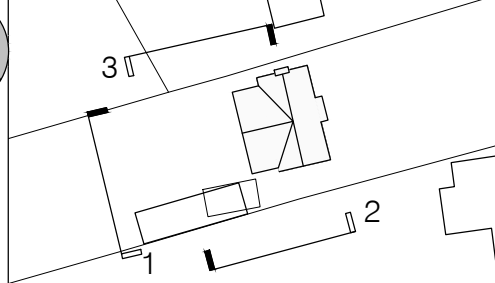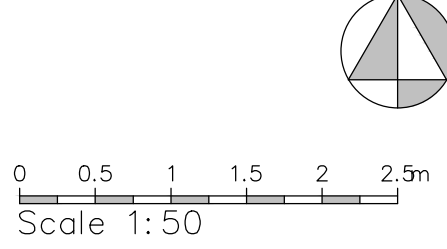

Project	Proposed rear extension and detached outbuilding at 123 Slaitwaite Road
Client	Mr J Margaglione, 123 Slaitwaite Road, Meltham HD9 5PW
Dwg Title	Scheme as proposed
Scale	1: 50, 100, 200 @ A1
Date	Jan 16