



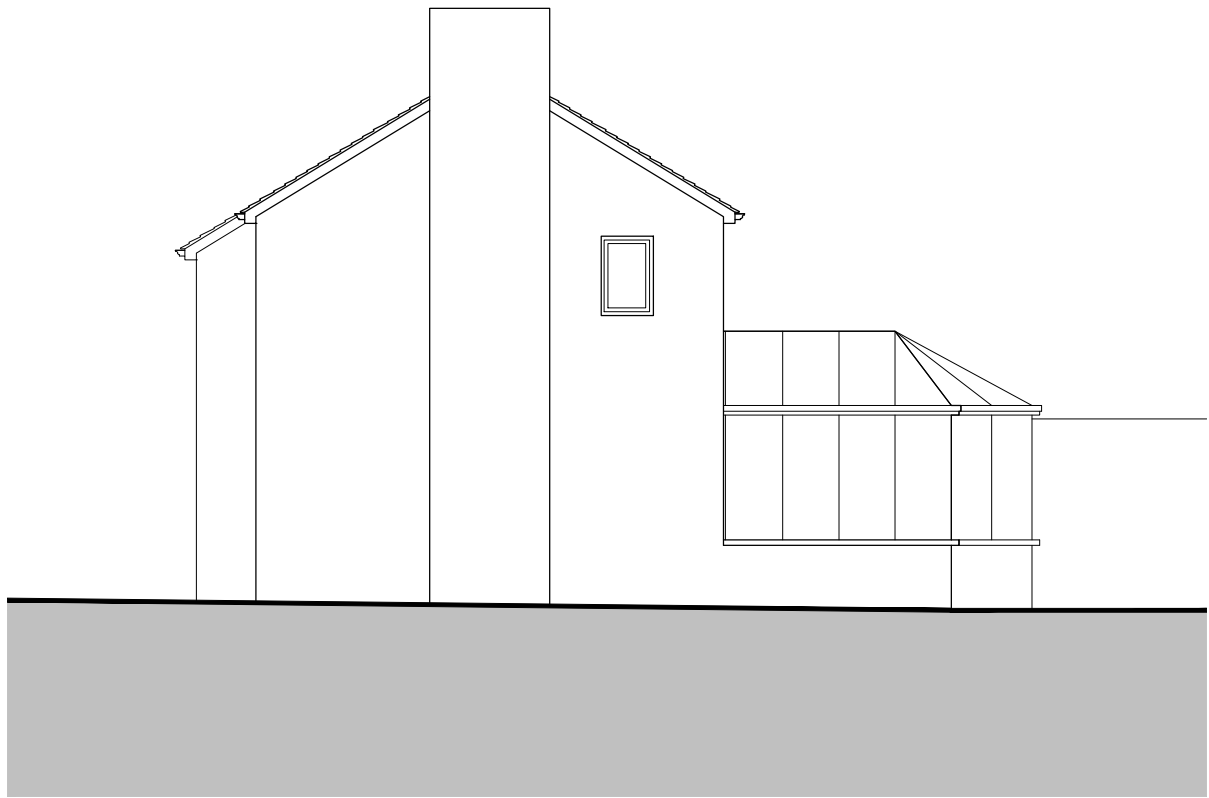


3_Eastern Elevation as existing 1: 100




2_Northern Elevation as existing 1:100

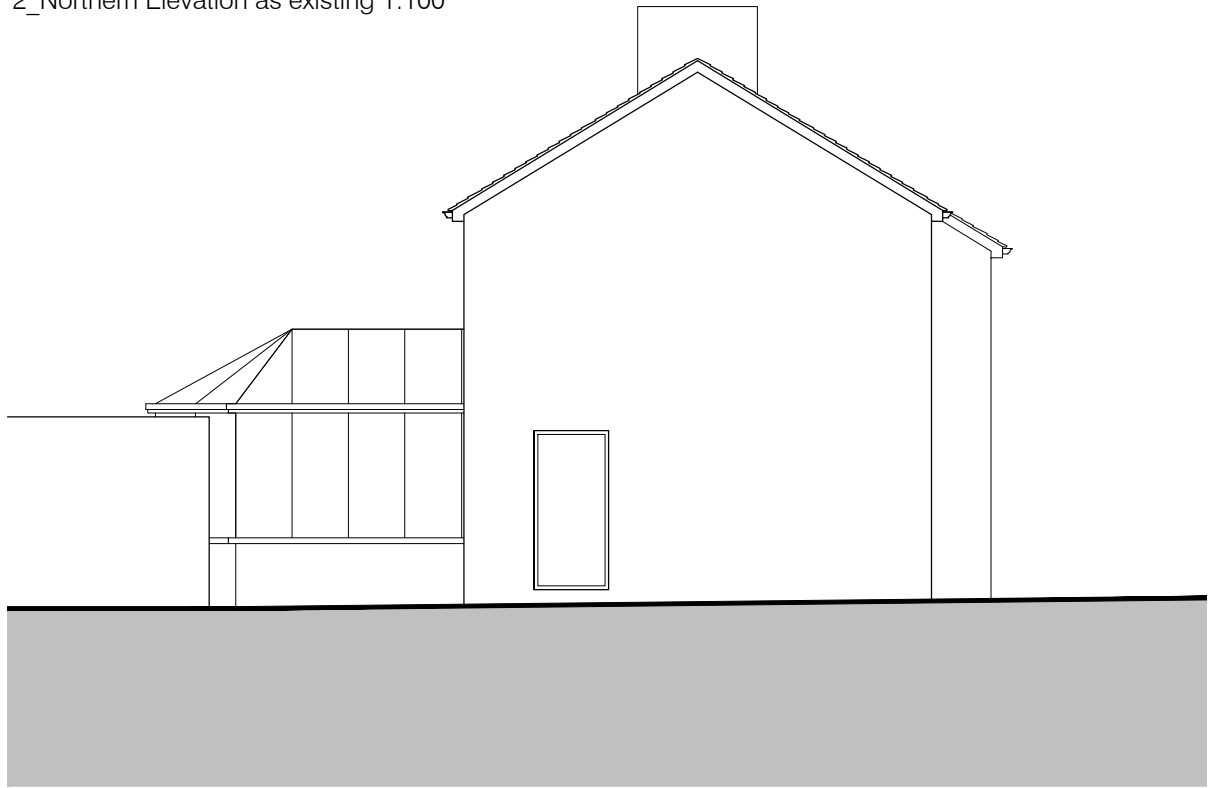


1_Southern Elevation as existing 1: 100

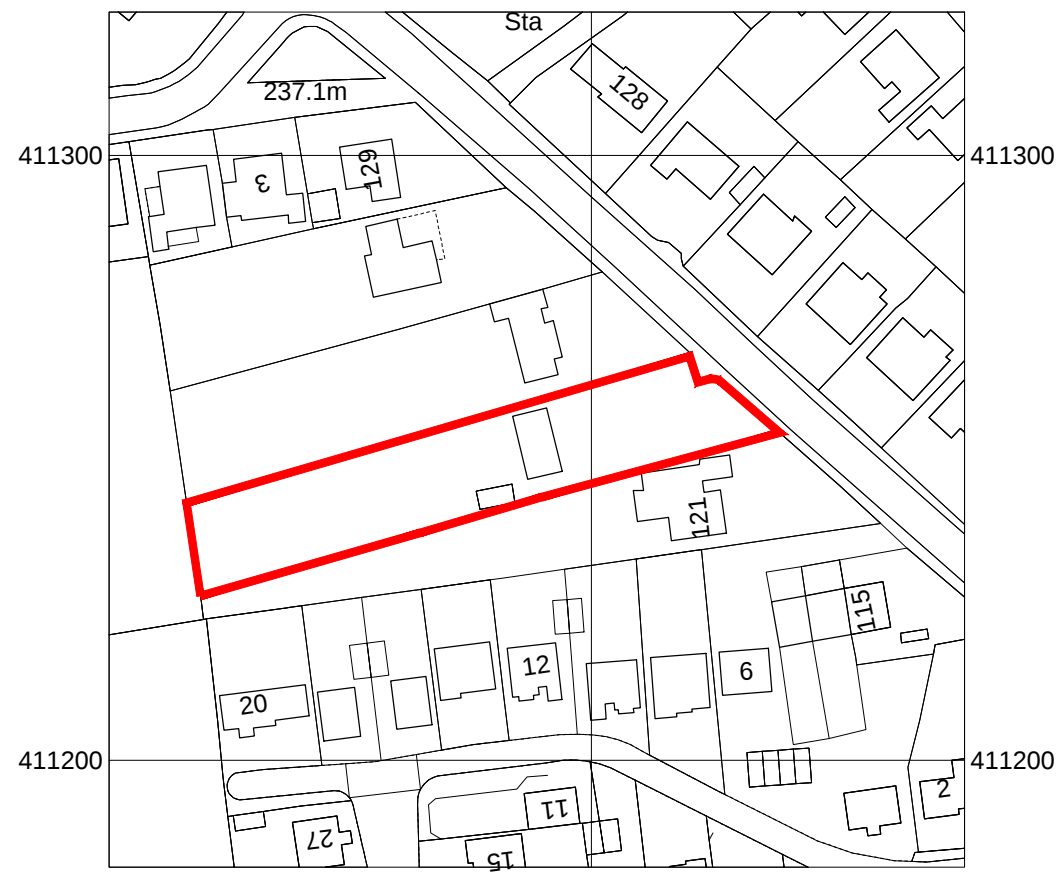

Location Plan 1: 1250

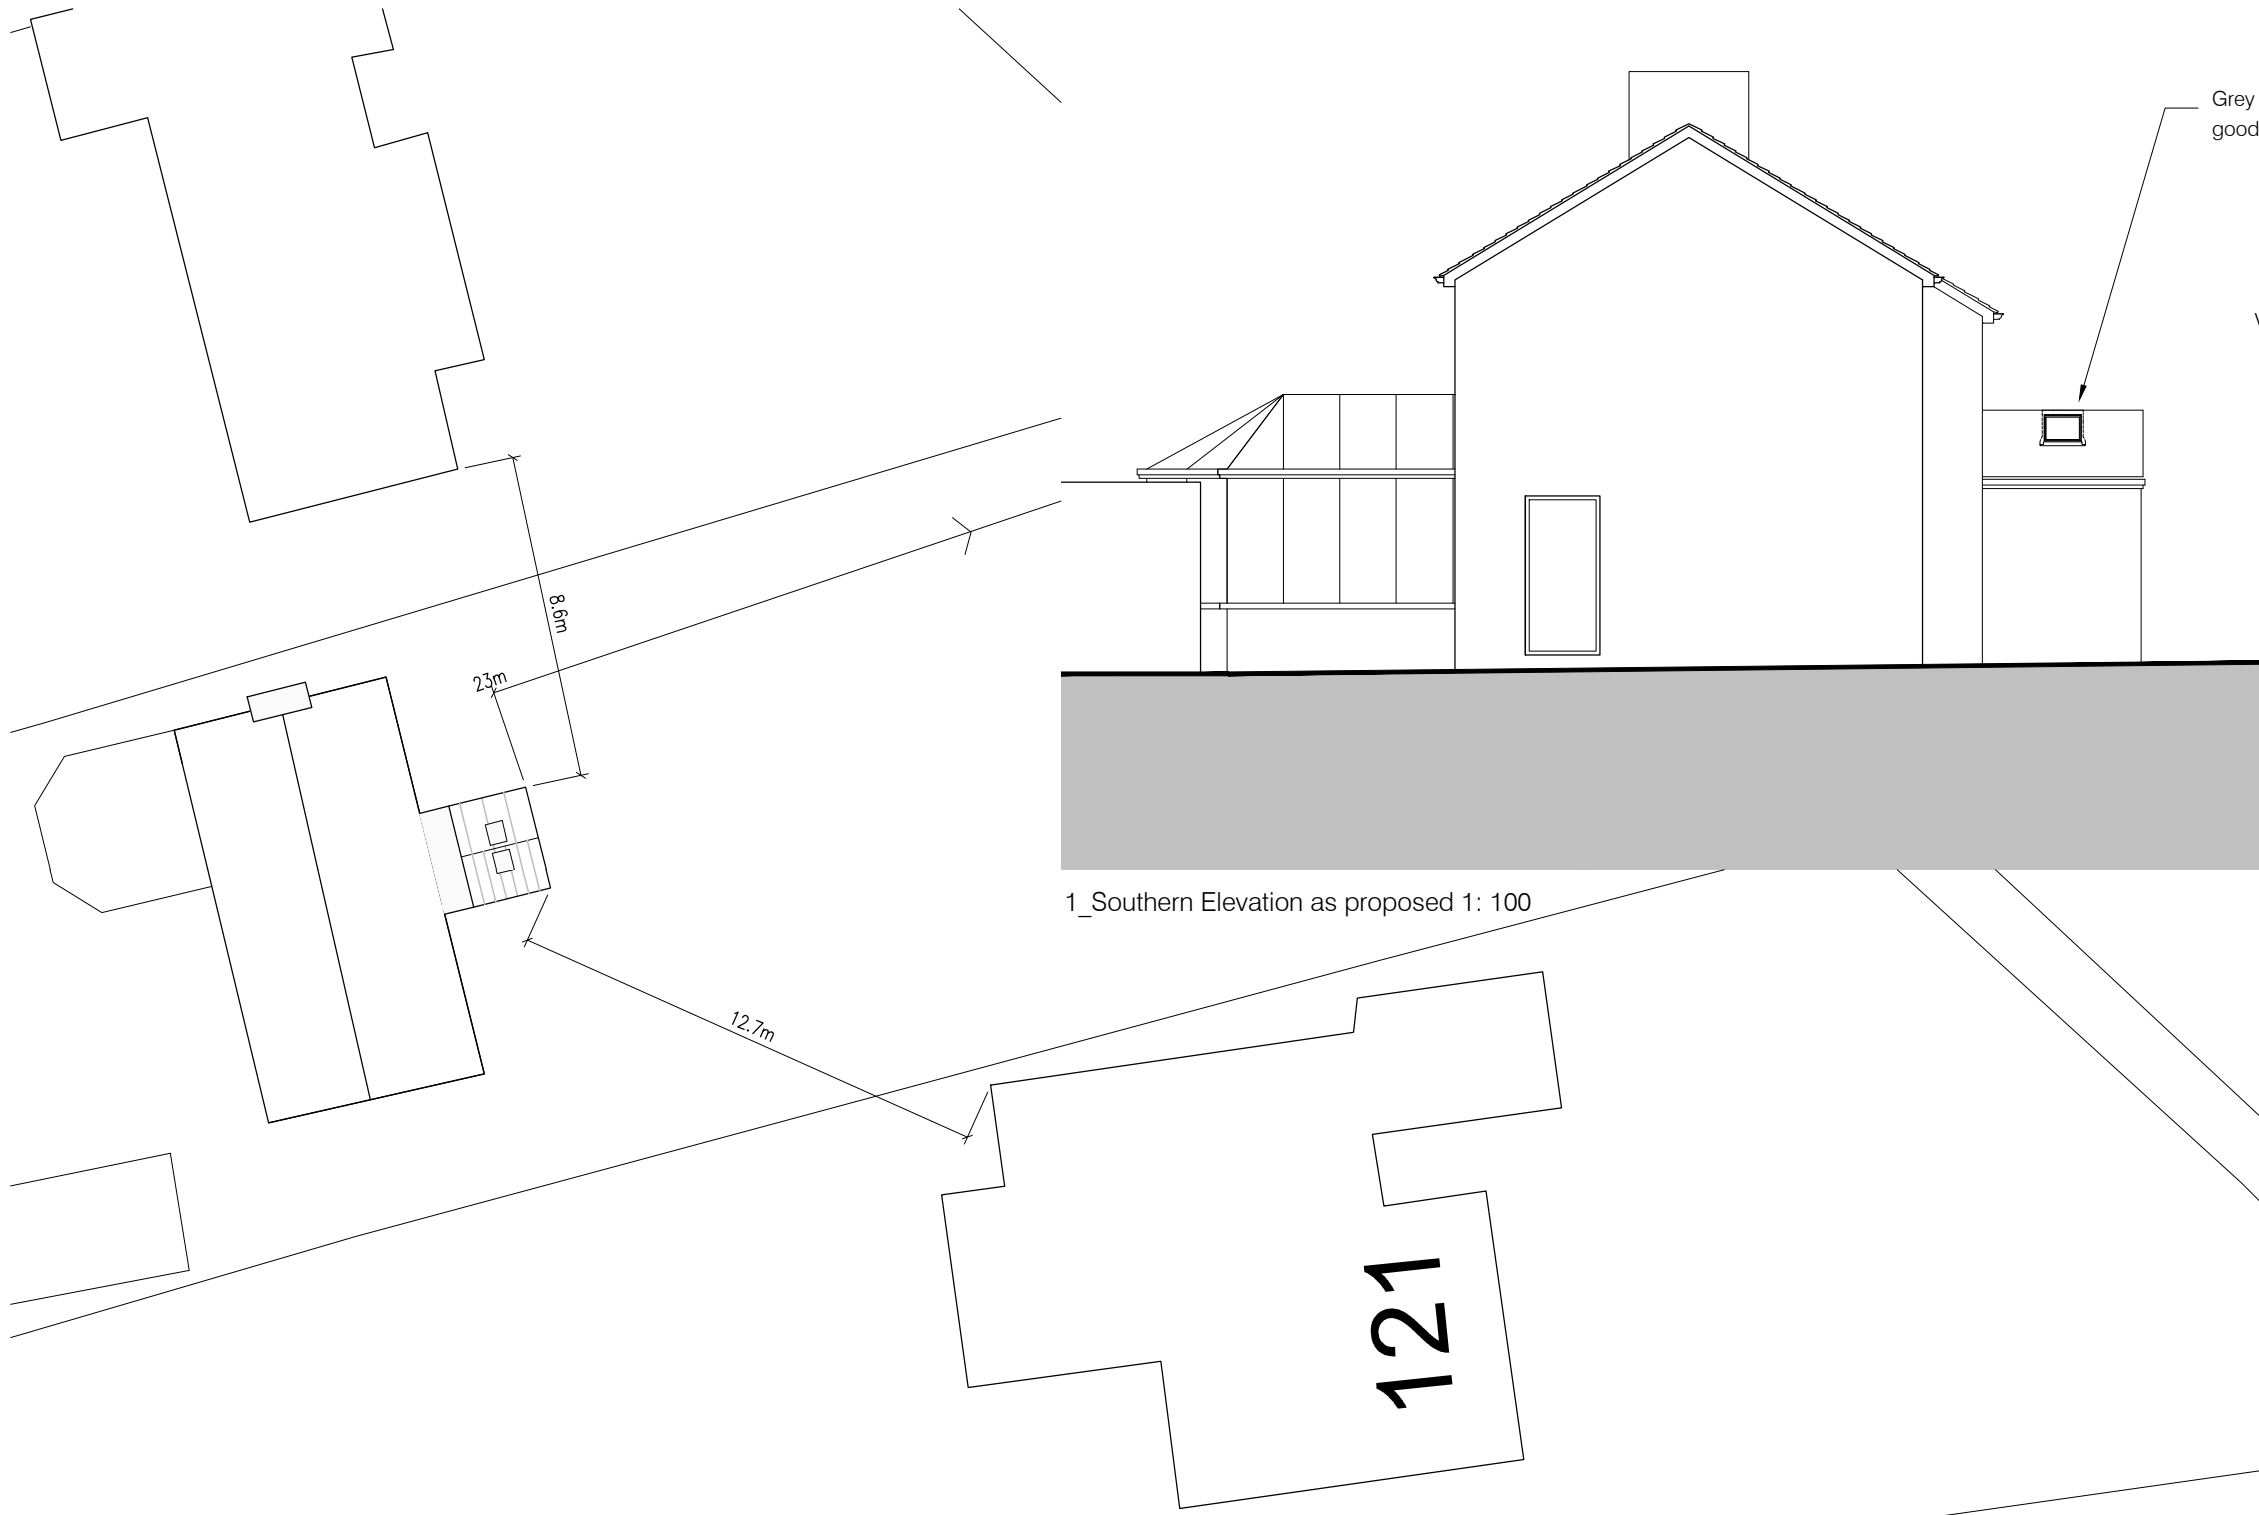

1_Southern Elevation as proposed 1: 100

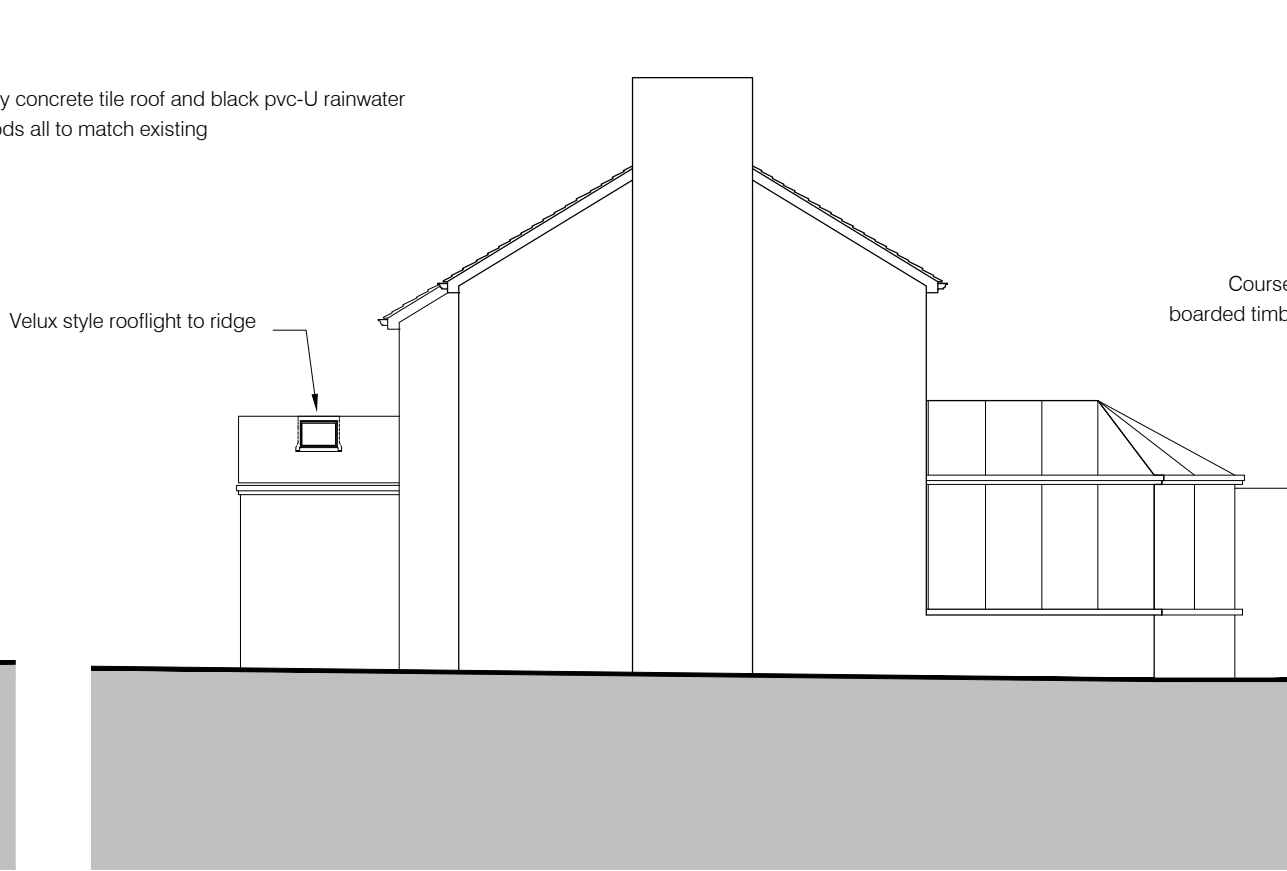


2_Northern Elevation as proposed 1:100




3_Eastern Elevation as proposed 1: 100

Block Plan as proposed 1: 200

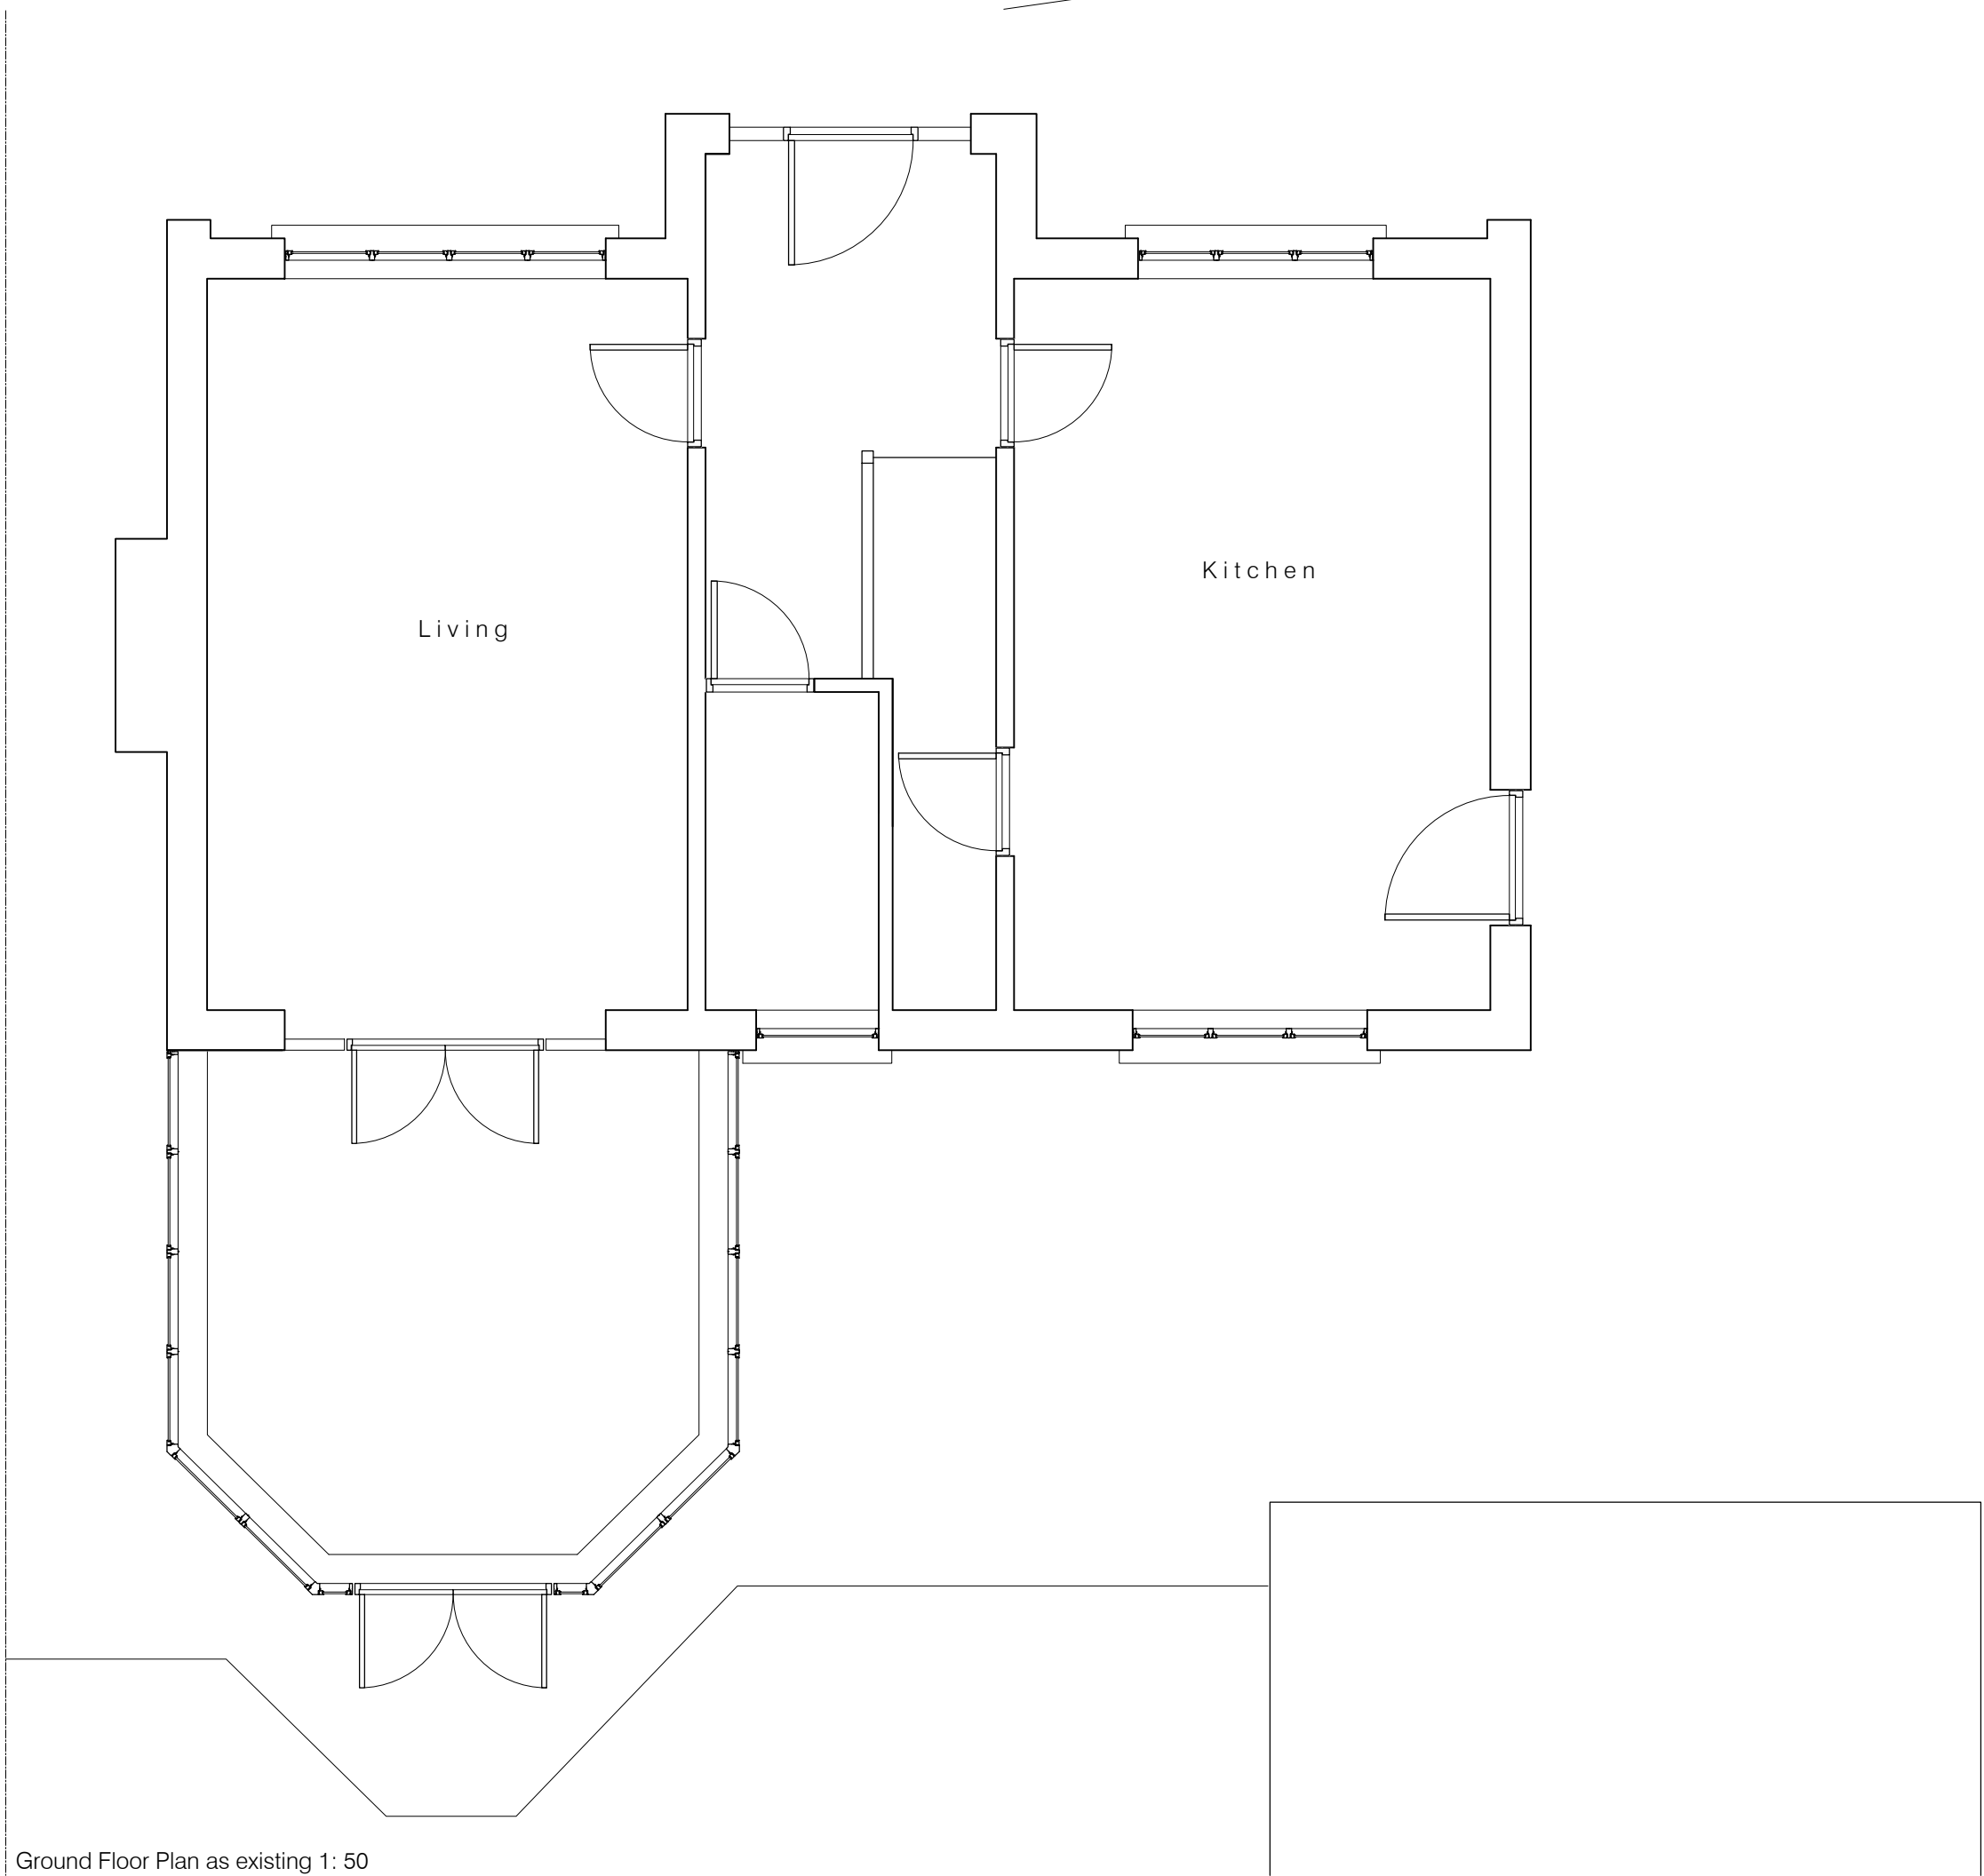

Ground Floor Plan as existing 1: 50

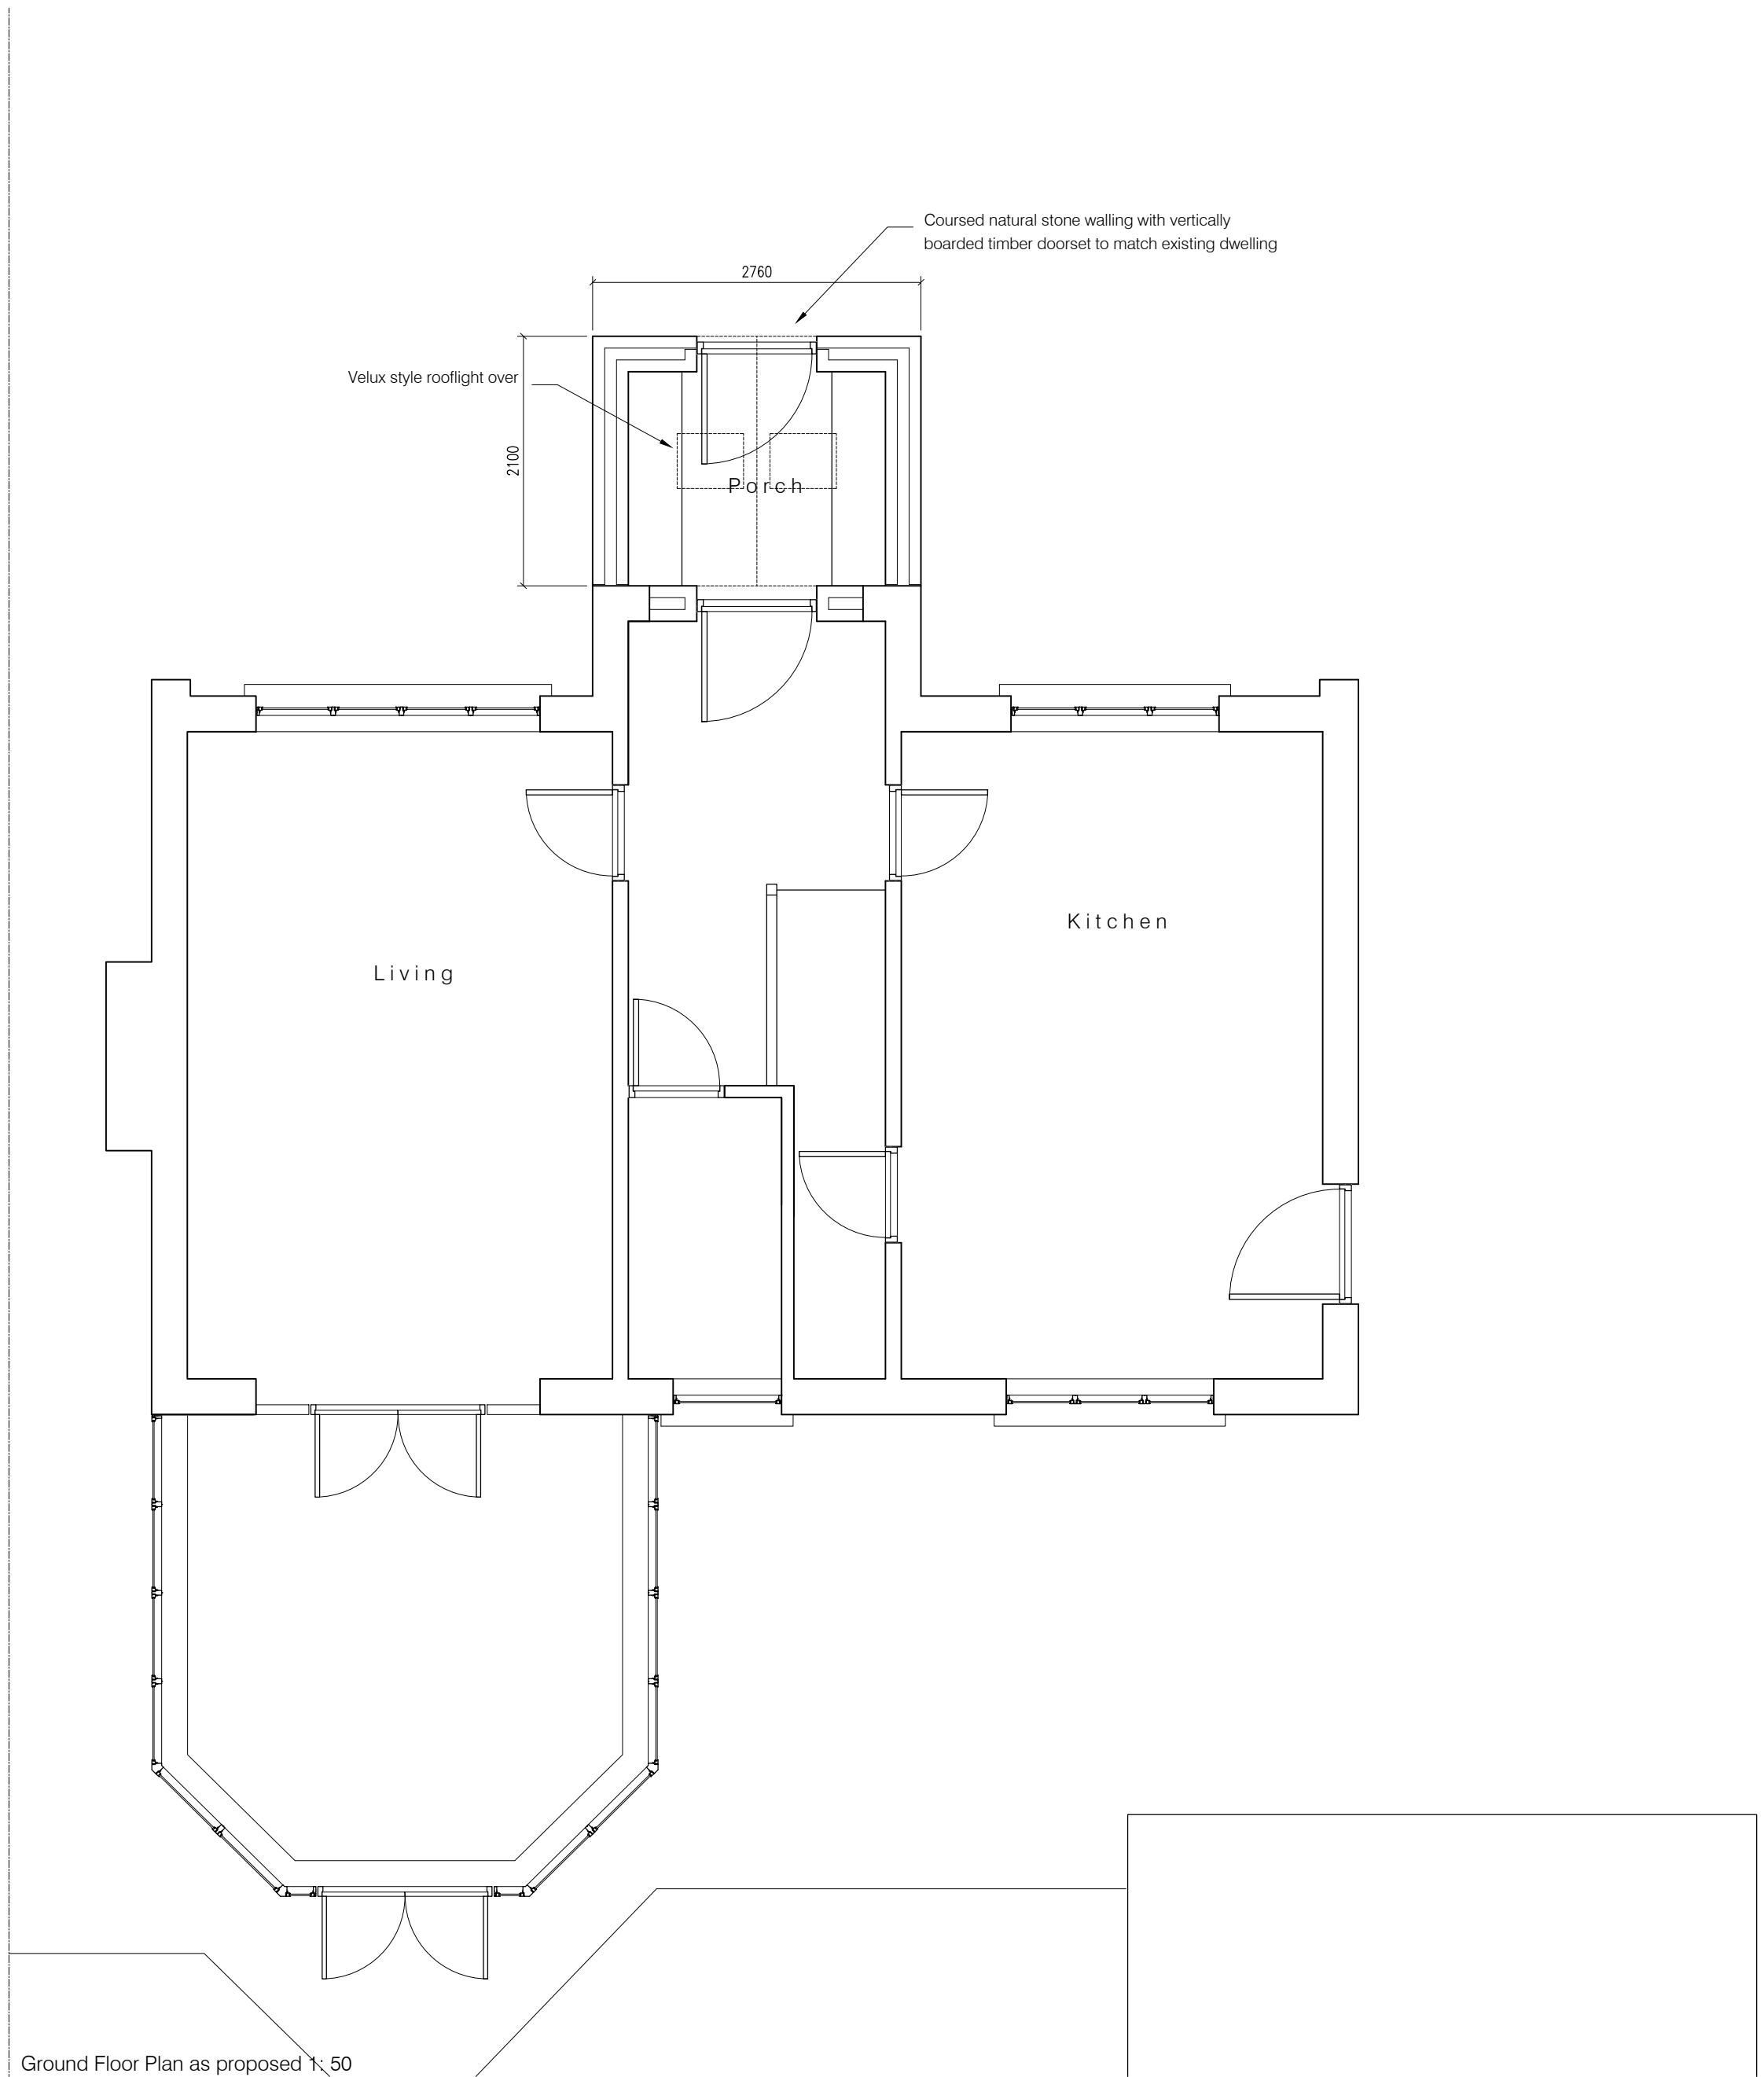




Ground Floor Plan as proposed 1: 50

Drawings based on Ordnance Survey (Streetswise License No 100047474) and preliminary survey – design and drawing content subject to further Site Surveys, Structural Survey, Site Investigations, Planning and Statutory Requirements and Approvals.

Slaitwaite Road

Rev. Des.

Date By

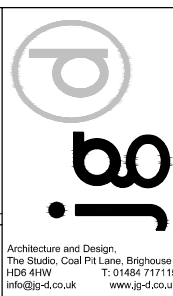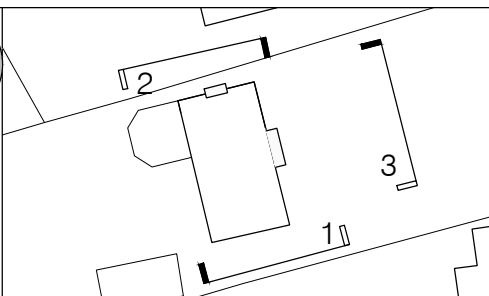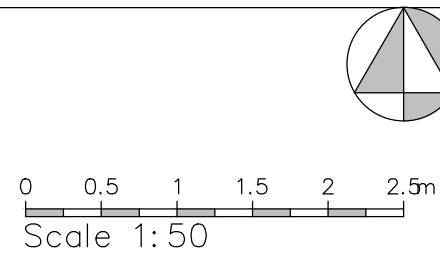

Project	Proposed porch at 123 Slaitwaite Road
Client	Mr J Margaglione, 123 Slaitwaite Road, Meltham HD9 5PW
Dwg Title	Scheme as proposed
Scale	1: 50, 100, 200 @ A1
Date	Jan 16