



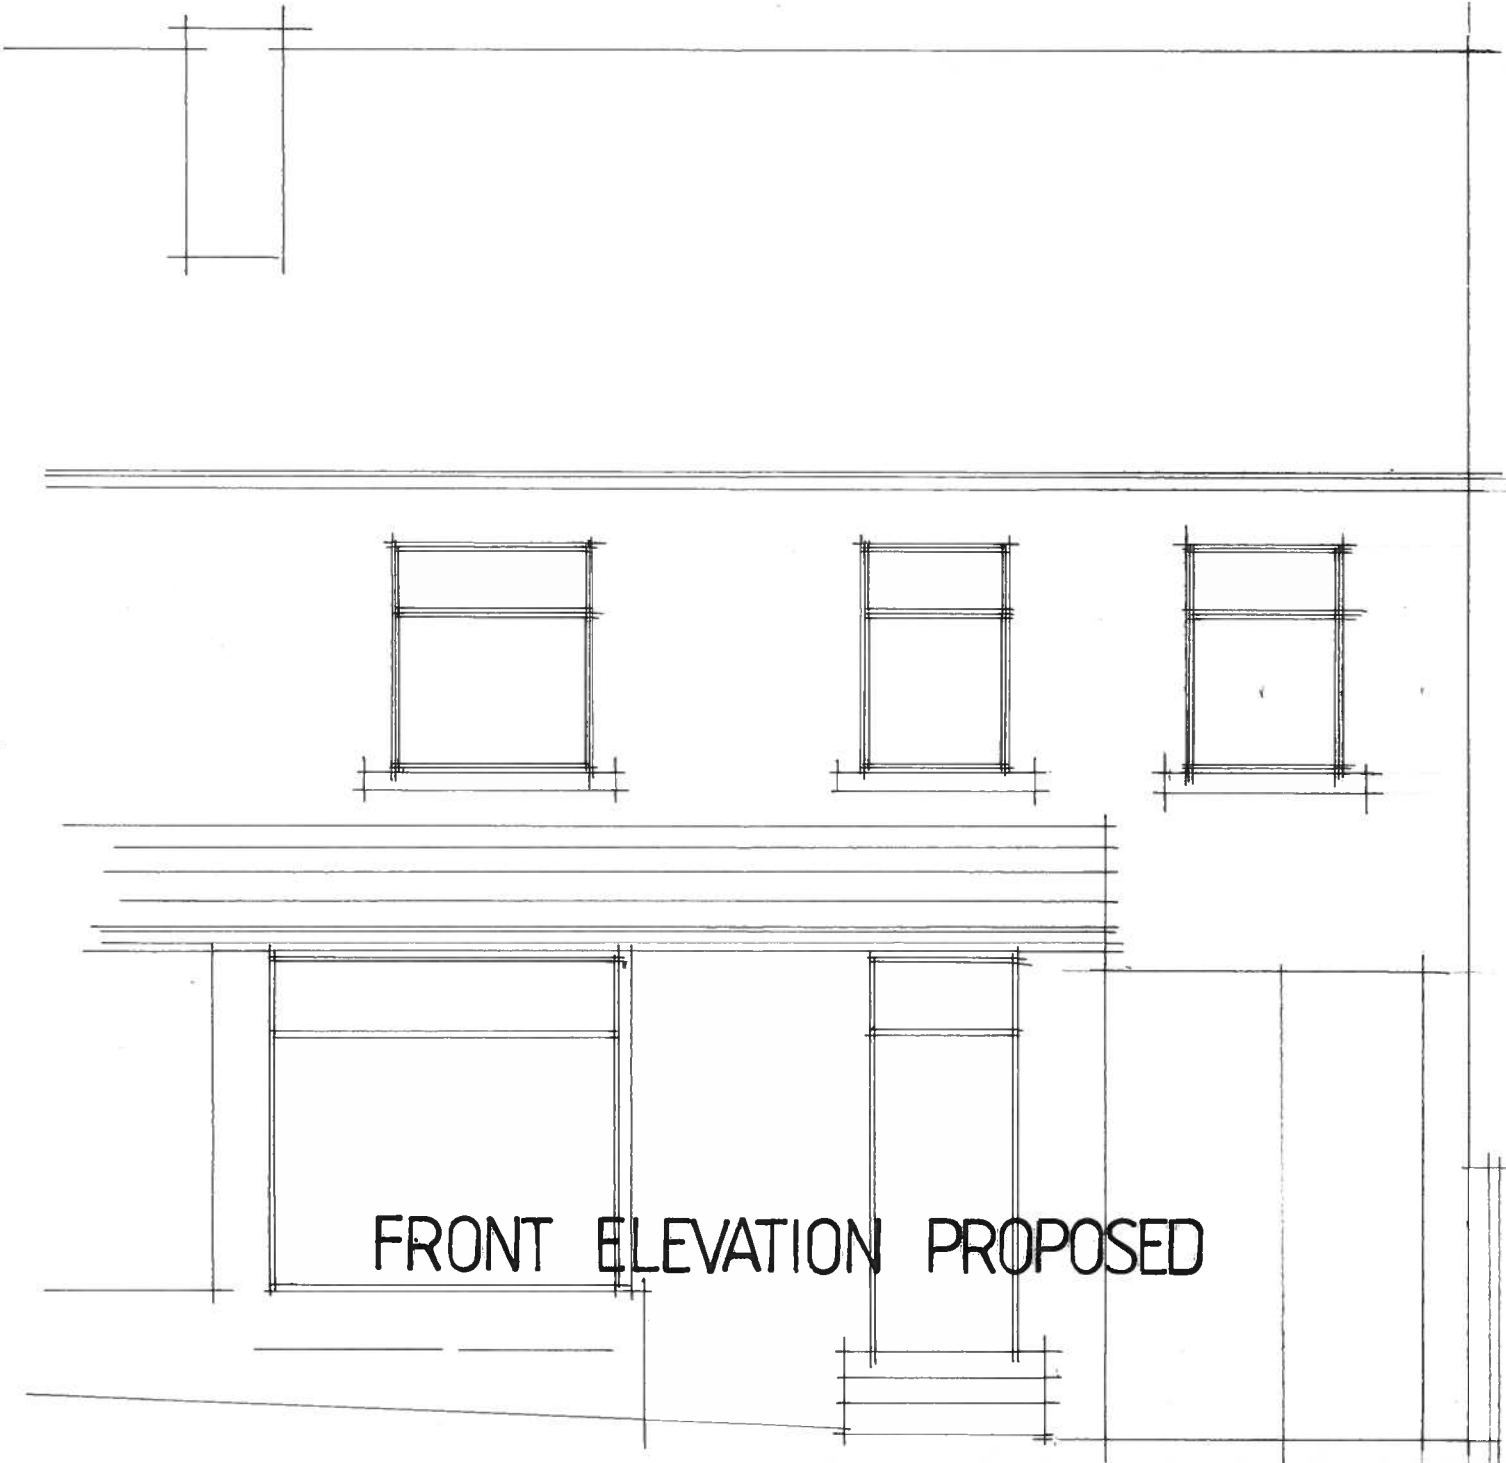

FRONT ELEVATION PROPOSED

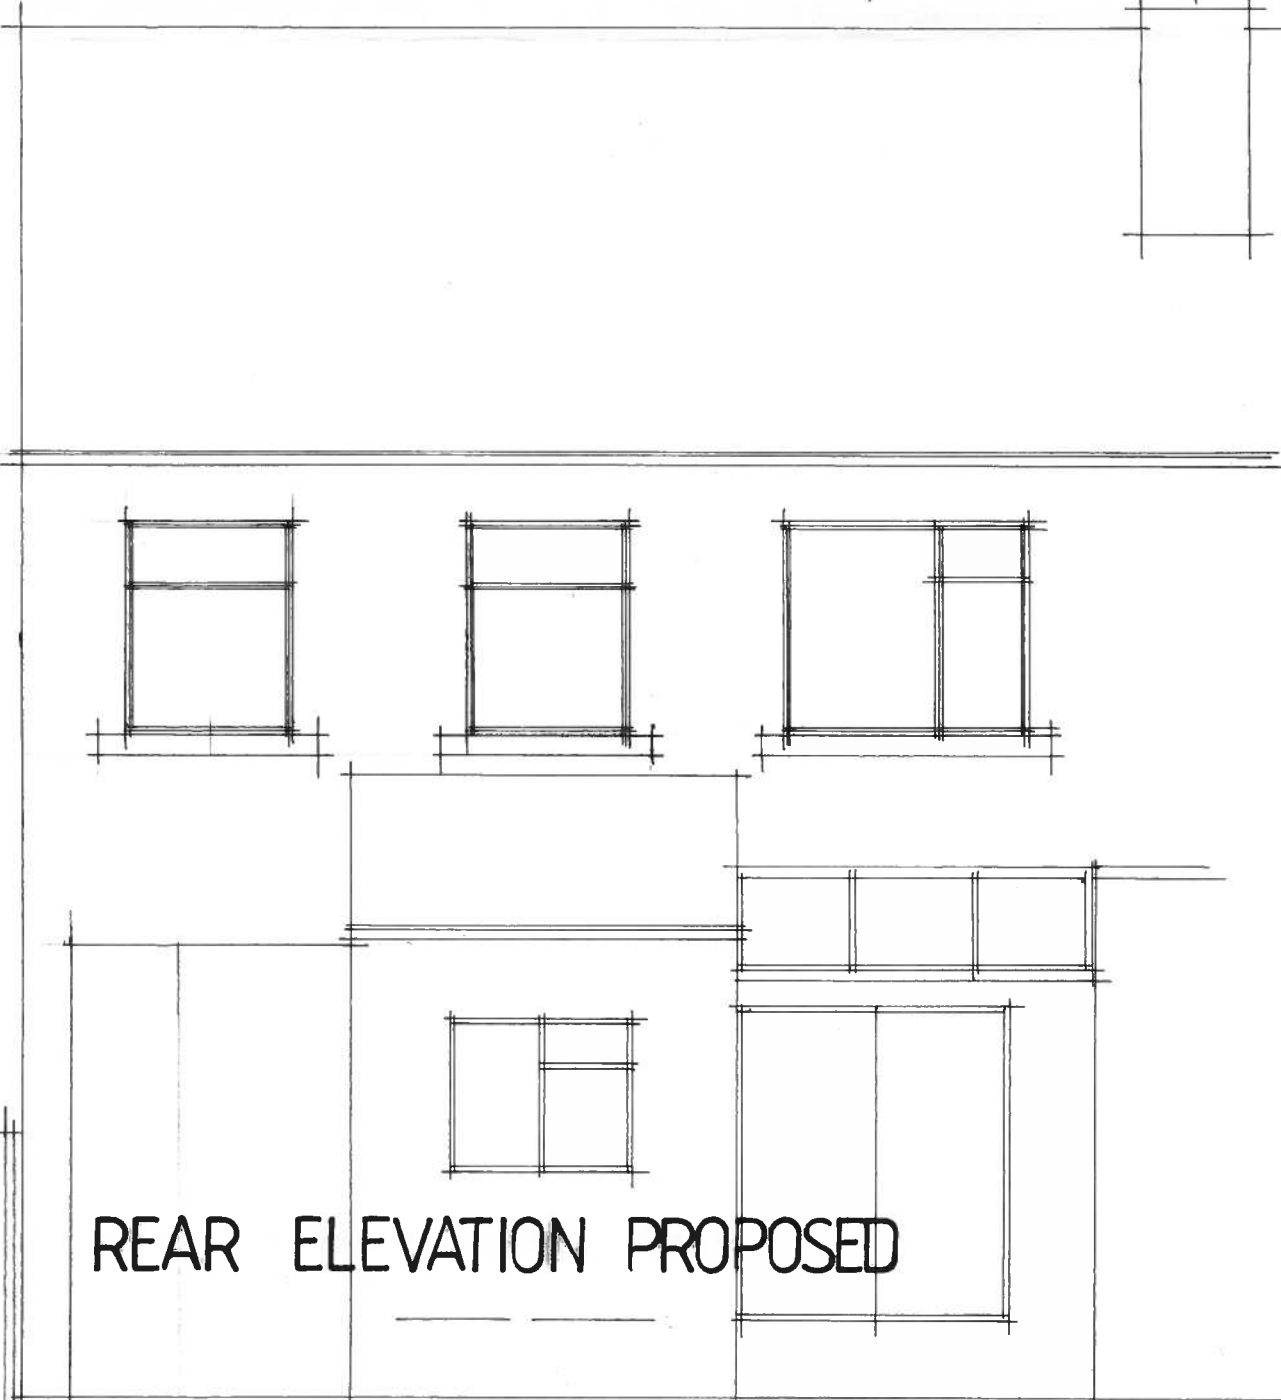

REAR ELEVATION PROPOSED

58 GREENHEAD LANE DALTON HUDDERSFIELD

DRG NO 1606 · 6 SCALE 1 · 50