
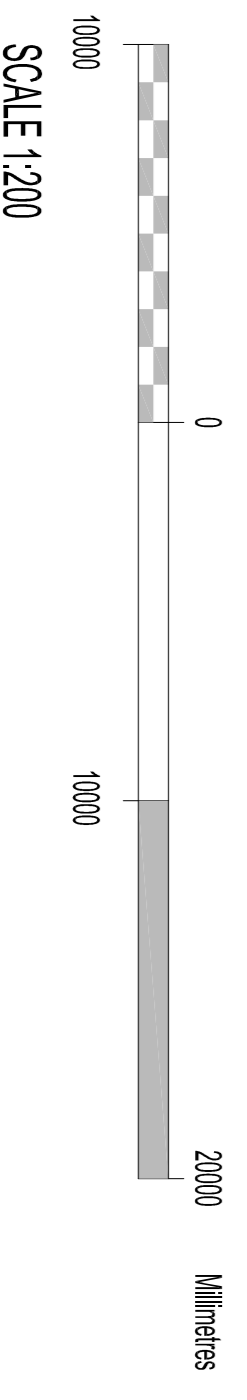


**NEW SECURITY OFFICE - MARS CARE & TREATS BIRSTALL**  
**Existing Site Plan**

PROJECT No: 2229  
 DRAWING No: AP0102\_P01  
 SCALE: 1:200@A1  
 DATE: February 2016

P01 11.02.14 Issued for comments  
 rev

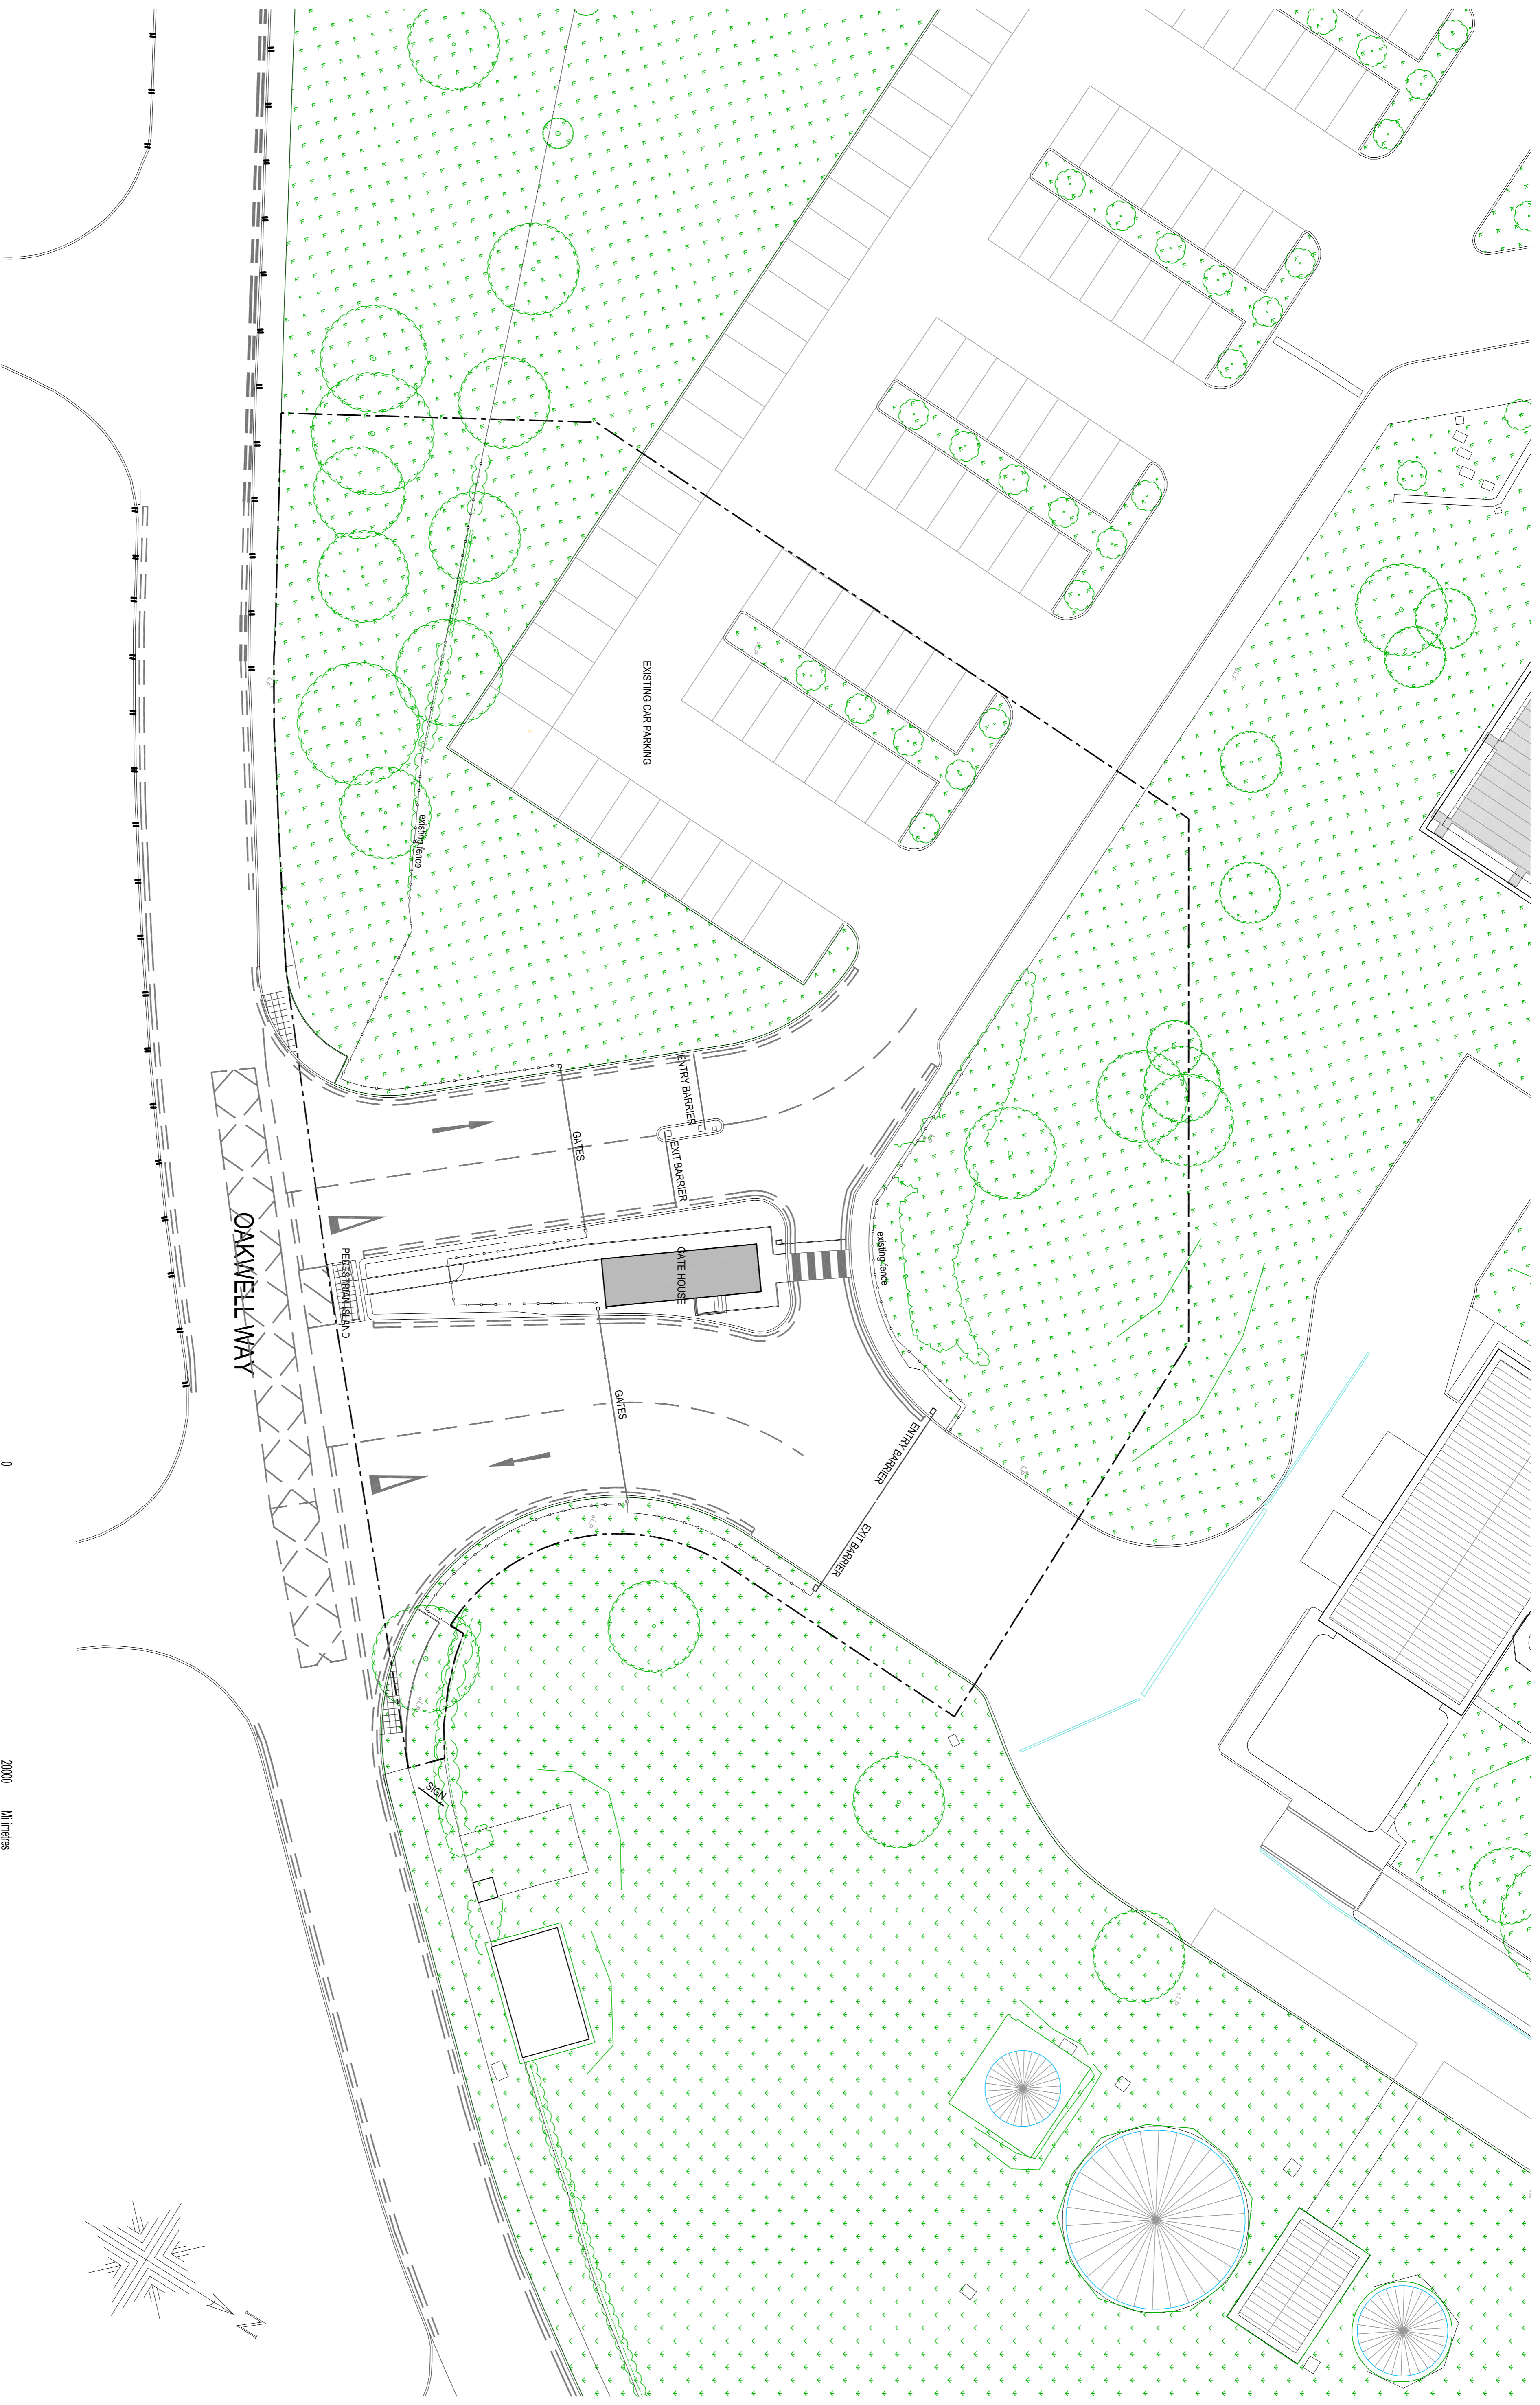

**DAVID TURNOCK ARCHITECTS**  
 Datum House 3 Commerce Road  
 Lynch Wood Peterborough PE2 6LR  
 Phone 01733 393010 Fax 01733 393013  
 Email info@datarchitects.co.uk