


SIDE ELEVATION

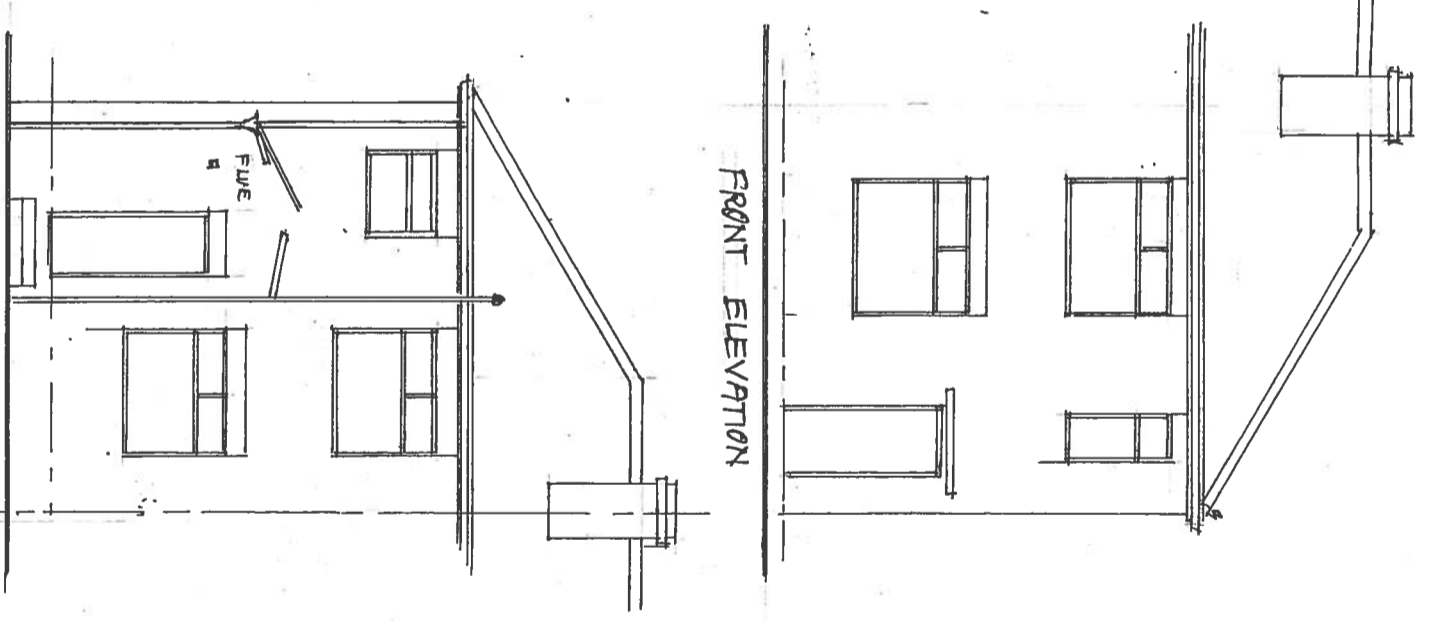

FRONT ELEVATION

REAR ELEVATION

Notes :-

- ALL DIMENSIONS MUST BE CHECKED ON SITE PRIOR TO WORKS STARTING.
- DO NOT SCALE
- THIS DRAWING AND DESIGN REMAINS THE COPYRIGHT OF J.A. OLDROYD M.R.I.C.S AND MAY NOT BE REPRODUCED WITHOUT PERMISSION.
- ALL WORKS MUST BE CARRIED OUT IN ACCORDANCE WITH CURRENT BUILDING REGULATIONS, CODES OF PRACTICE, AND PLANNING OFFICERS REQUIREMENTS.
- ALL MATERIALS MUST COMPLY WITH CURRENT BRITISH STANDARDS IN SITUATION USED.



J.A. OLDROYD & SONS LTD

THE BARN, 3 PRIMROSE LANE  
 HIGHTOWN, LIVERSEDEGE  
 WEST YORKSHIRE, WF15 6NS  
 TEL : 01274 865127  
 email: mr.oldroyd@yahoo.co.uk

CHARTERED  
 BUILDING  
 SURVEYOR

Client

MR J. CALVERT

Address

18 CROFTLANDS  
 DEWSBURY  
 W. YORKS WF12 7EP

Drawing Title

EXISTING GROUND FLOOR  
 & ELEVATIONS

scale 1:50, 1:100

date FEB '16. drawn by

|         |          |     |
|---------|----------|-----|
| Drng No | 16/17/B. | Rev |
|---------|----------|-----|