



EXISTING ELEVATIONS

SCALE 1:50


FRONT

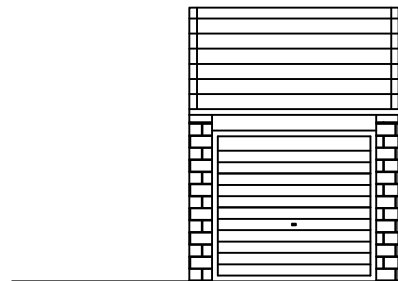

REAR


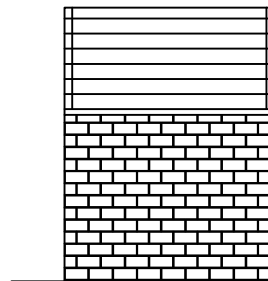


SIDE

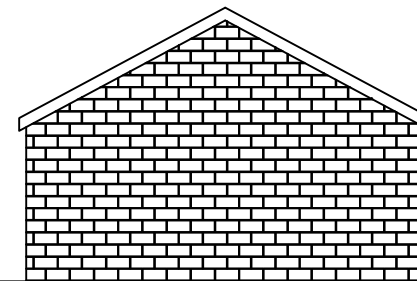



PROPOSED FRONT AND REAR ELEVATIONS

SCALE 1:50

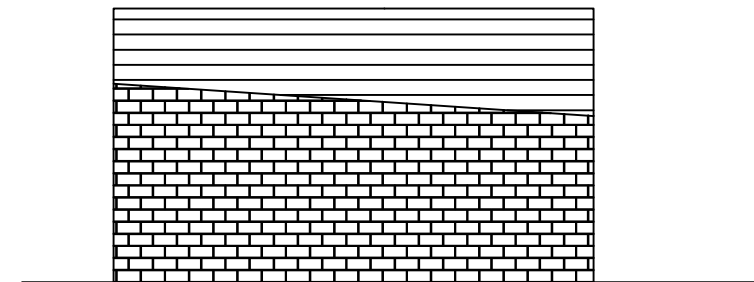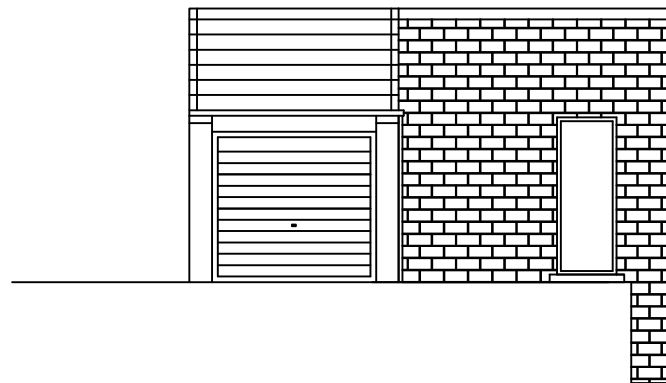

PROPOSED SIDE ELEVATIONS

SCALE 1:50

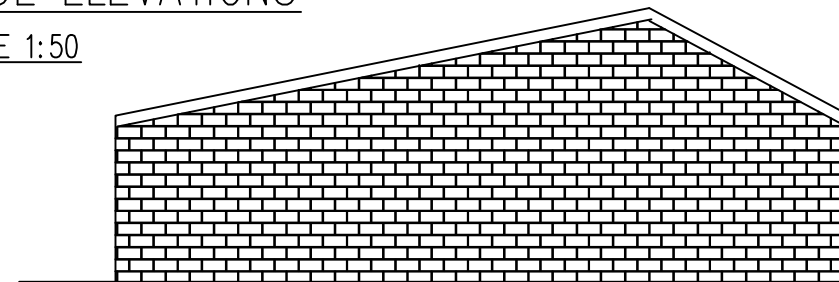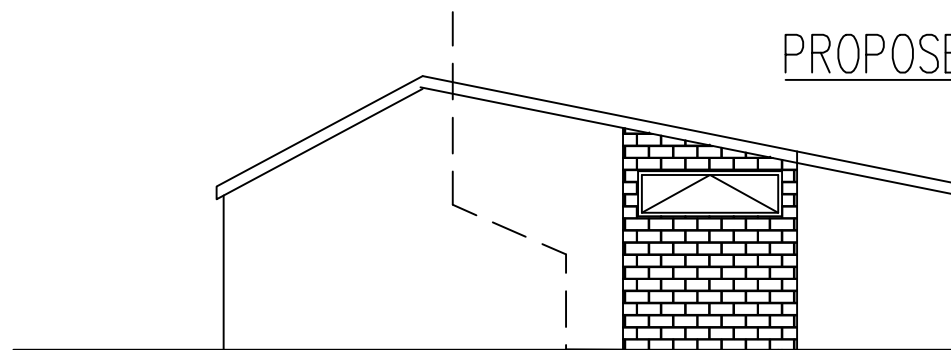

LINE DIPCITING EXISTING
HOUSE OUTLINE

ARNE

PLANNING APPLICATION

11 SYCAMORE RISE,
HOLMFIRTH
HUDDERSFIELD, HD9 7TJ

REV A	Date: 21/1/16
	Paper Size: A3
	Scale: 1:50

DRAWING No.1—Elevations