



EXISTING PLAN

SCALE 1:100

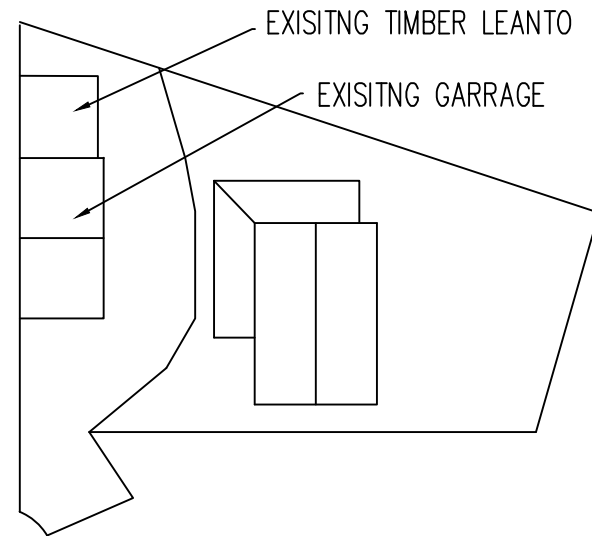


PROPOSED PLAN

SCALE 1:100

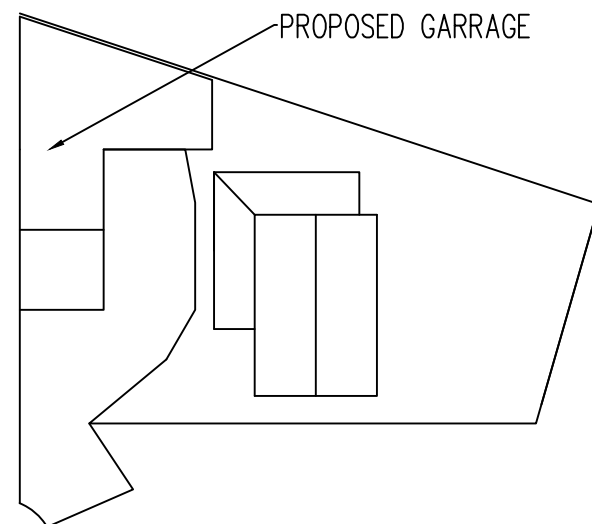

PROPOSED FLOOR PLAN

SCALE 1:50

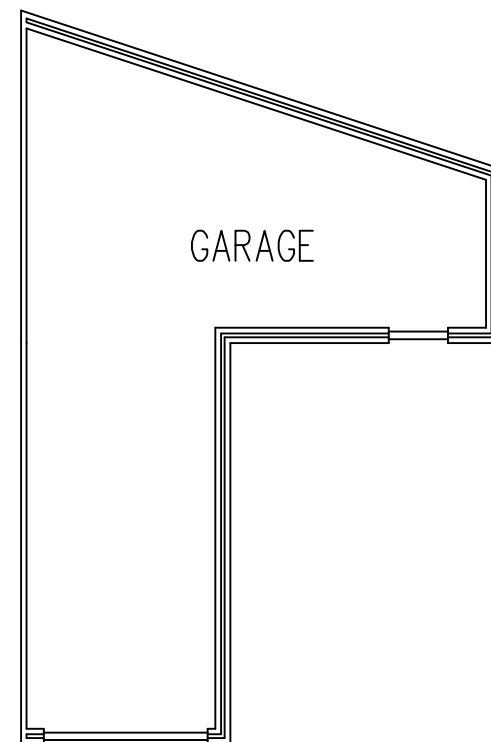

NOTES

EXISTING TIMBER LEANTO TO BE DEMOLISHED TO MAKE WAY FOR NEW GARRAGE EXTENSION.

EXISTING DRIVE TO BE MAINTAIN AND NO PARKING SPACES TO BE REMOVED FOR CONSTRUCTION OF NEW GARAGE.

RIDGE LINE OF GARAGE TO BE UNCHANGE FROM EXISTING HIGHT.

NEW GARAGE EXTENSION TO BE CONSTRUCTED FROM BLOCKWORK FACED IN ARTIFICAL STONE TO MATCH HOUSE AND EXISTING GARRAGE.

ROOF TO BE CONSTRUCTED FROM TIMBER WITH CONCRETE ROOF TILES TO MATCH HOUSE AND EXISTING GARRAGE



PLANNING APPLICATION

11 SYCAMORE RISE,
HOLMFIRTH
HUDDERSFIELD, HD9 7TJ

REV A

Date: 21/1/16

Paper Size: A3

Scale: VARIOUS

DRAWING No.2-PLANS