






FRONT ELEVATION

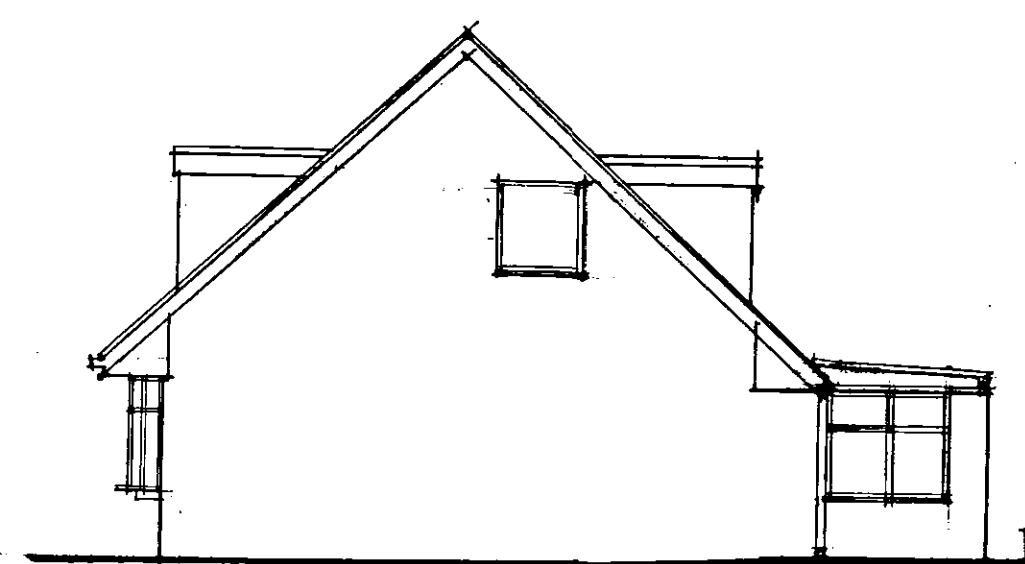


SIDE ELEVATION

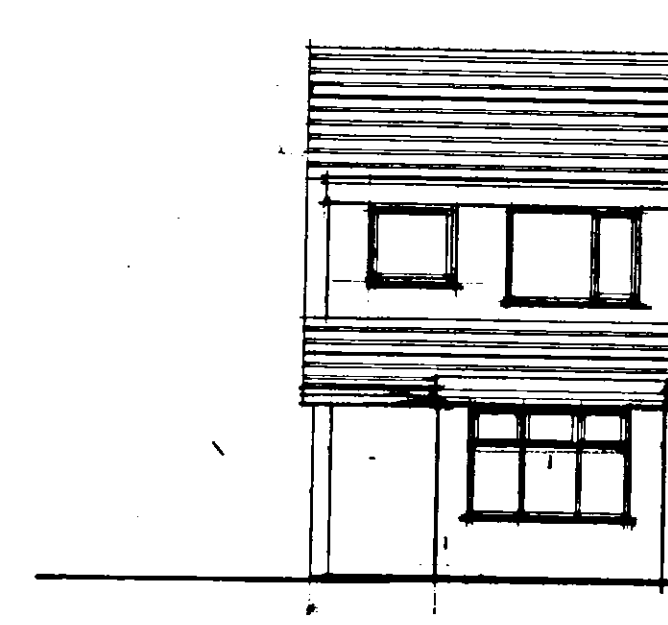


REAR ELEVATION

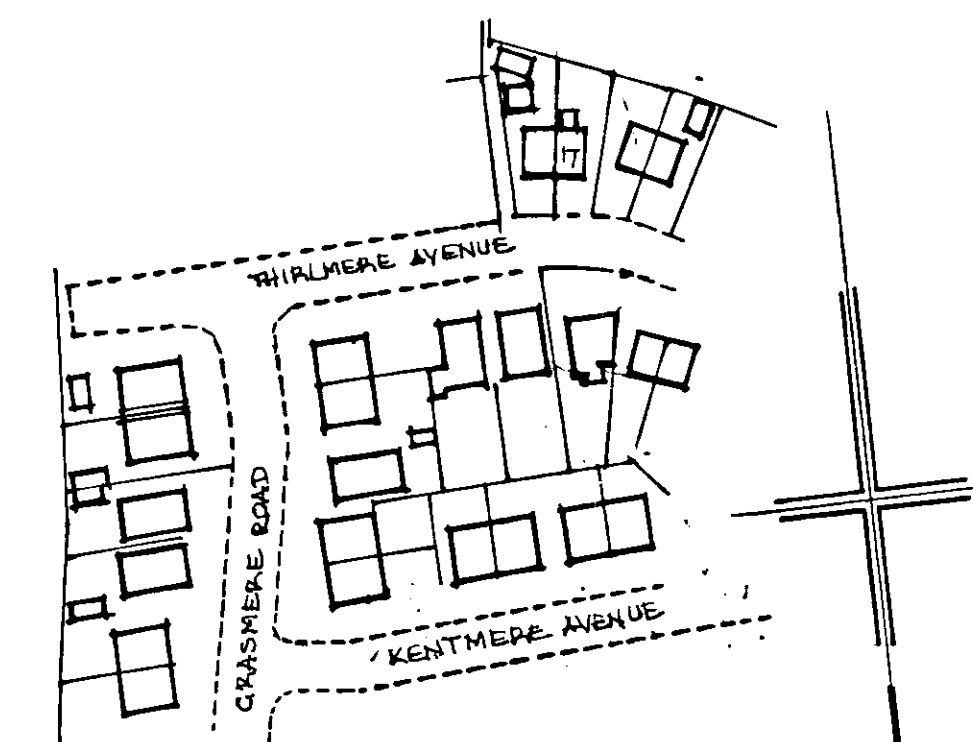


LOCATION PLAN
Scale 1:1250

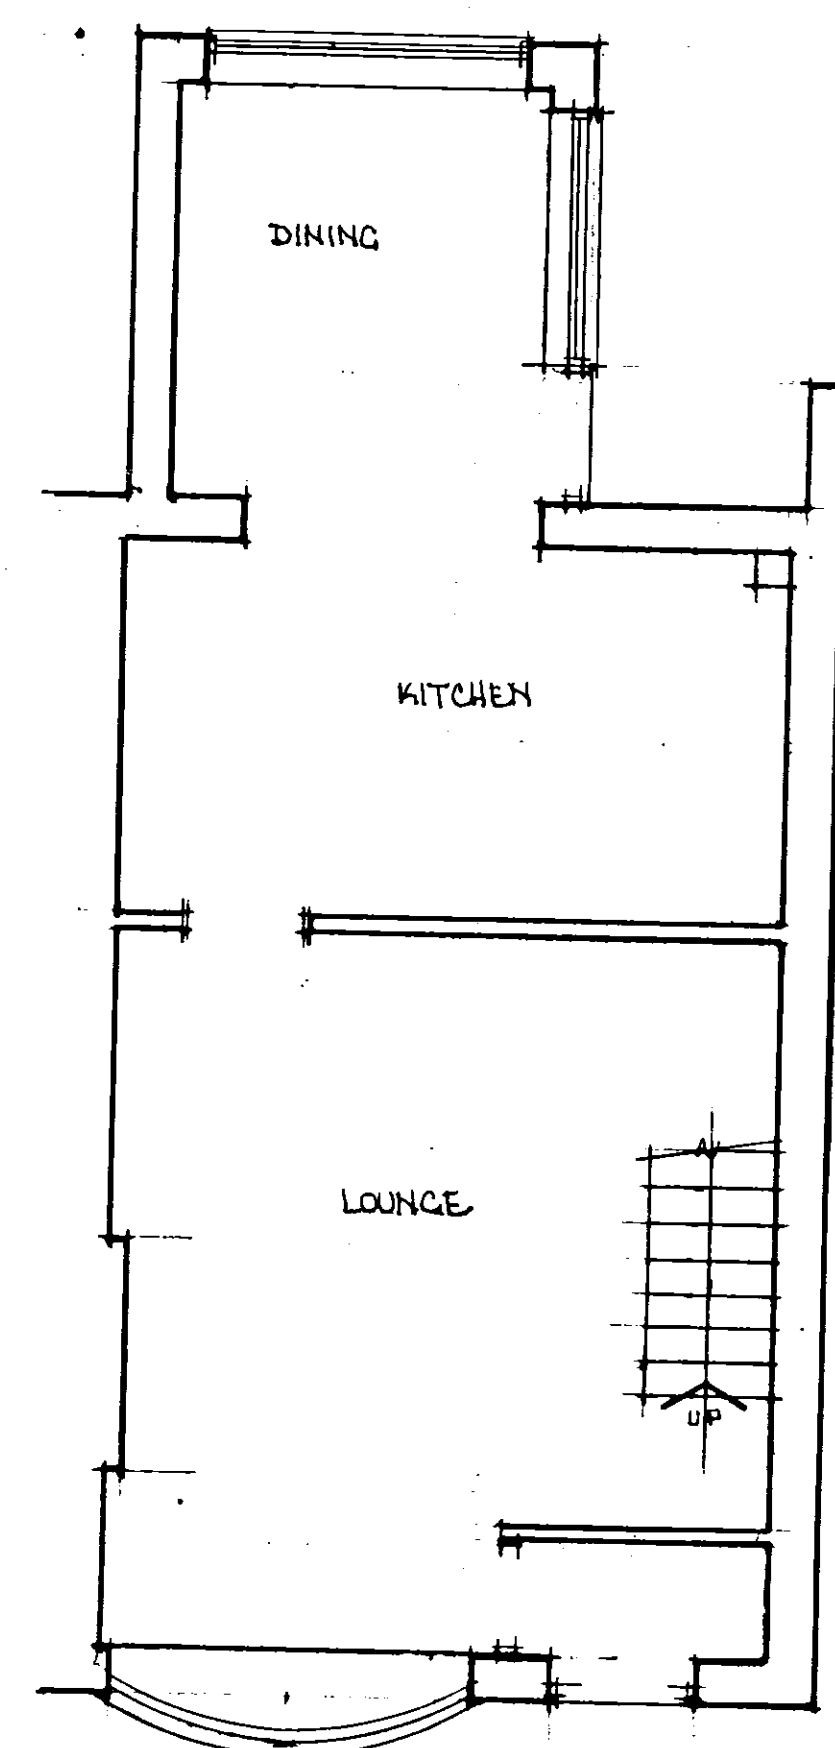

GROUND FLOOR PLAN

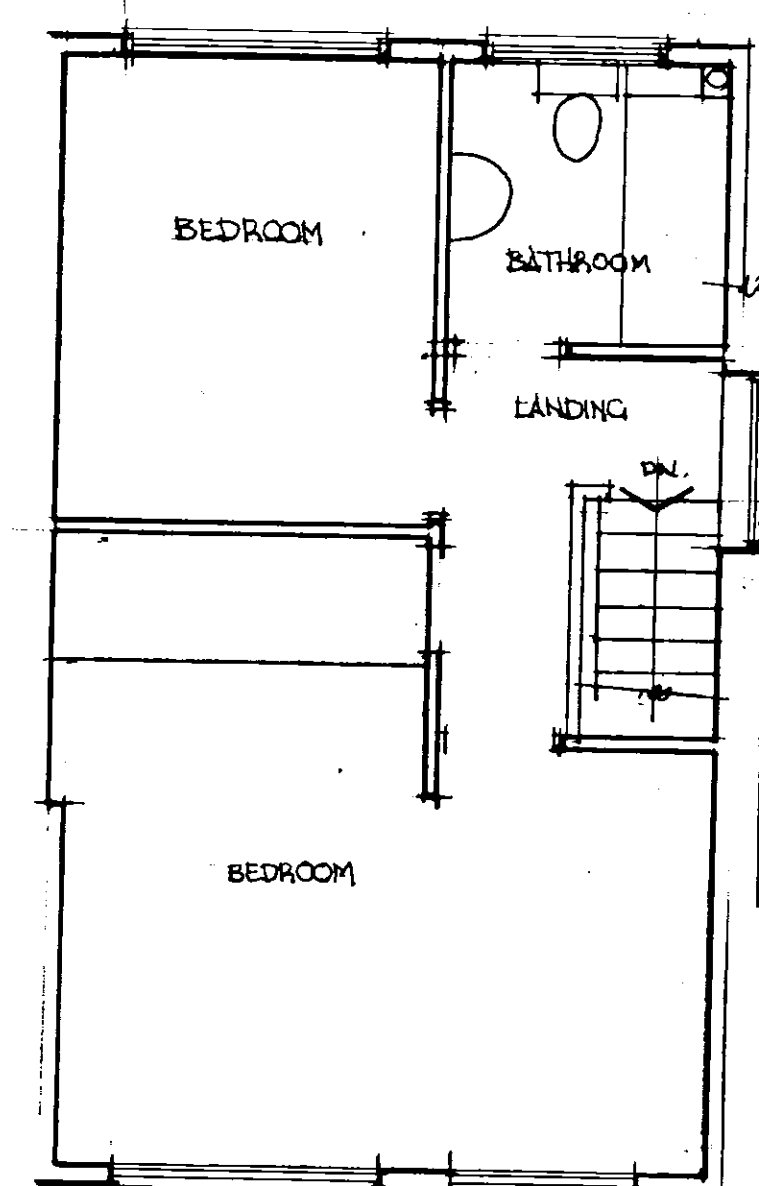

FIRST FLOOR PLAN

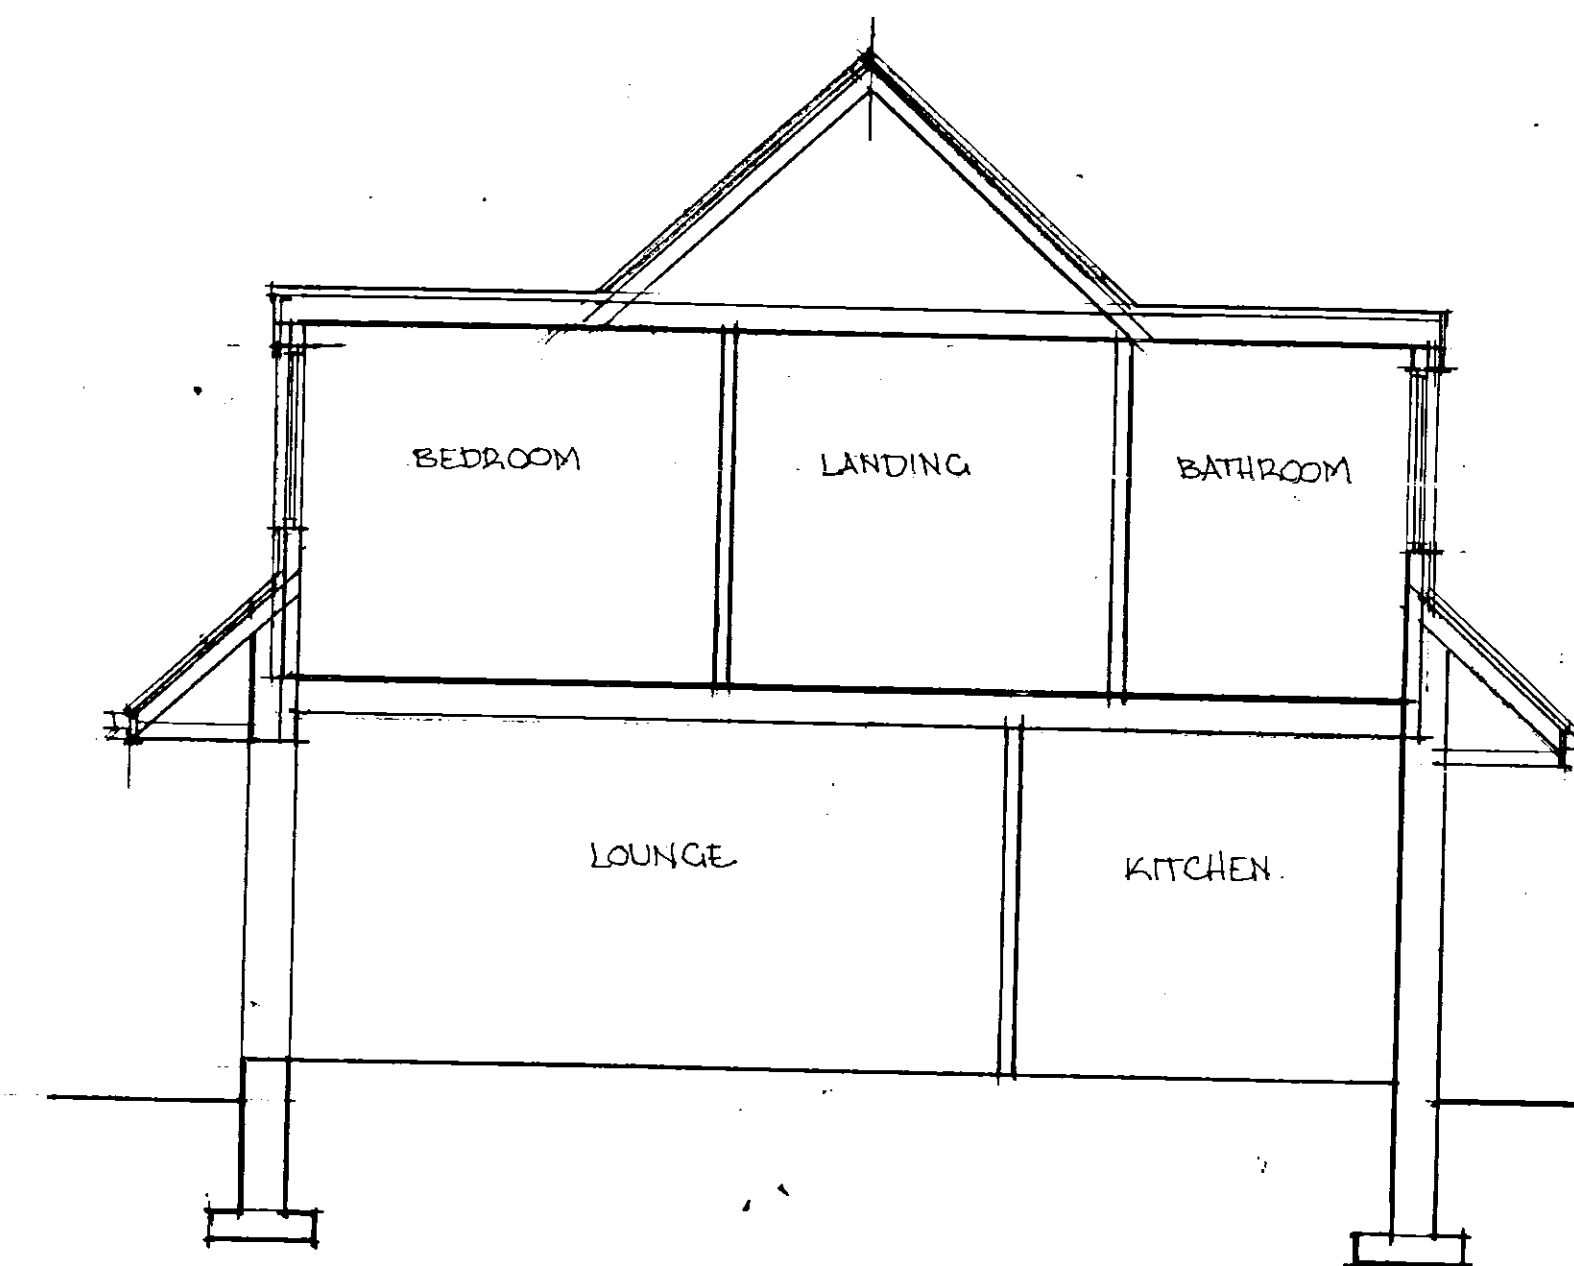

SECTION

MR. & MRS. S. RILEY
17 THIRLMERE AVENUE
WYKE, BRADFORD BD12 9DS
PLANS AS EXISTING

SCALE 1:100 & 1:50

FEBRUARY 2014

0m 4m
0m 8m
0m 16m
0m 100m
Scale 1:50
Scale 1:100
Scale 1:200
Scale 1:1250

[When to scale of original plan, bar = 8cm]

© Copyright Kirklees Metropolitan Council