



EAST ELEVATION

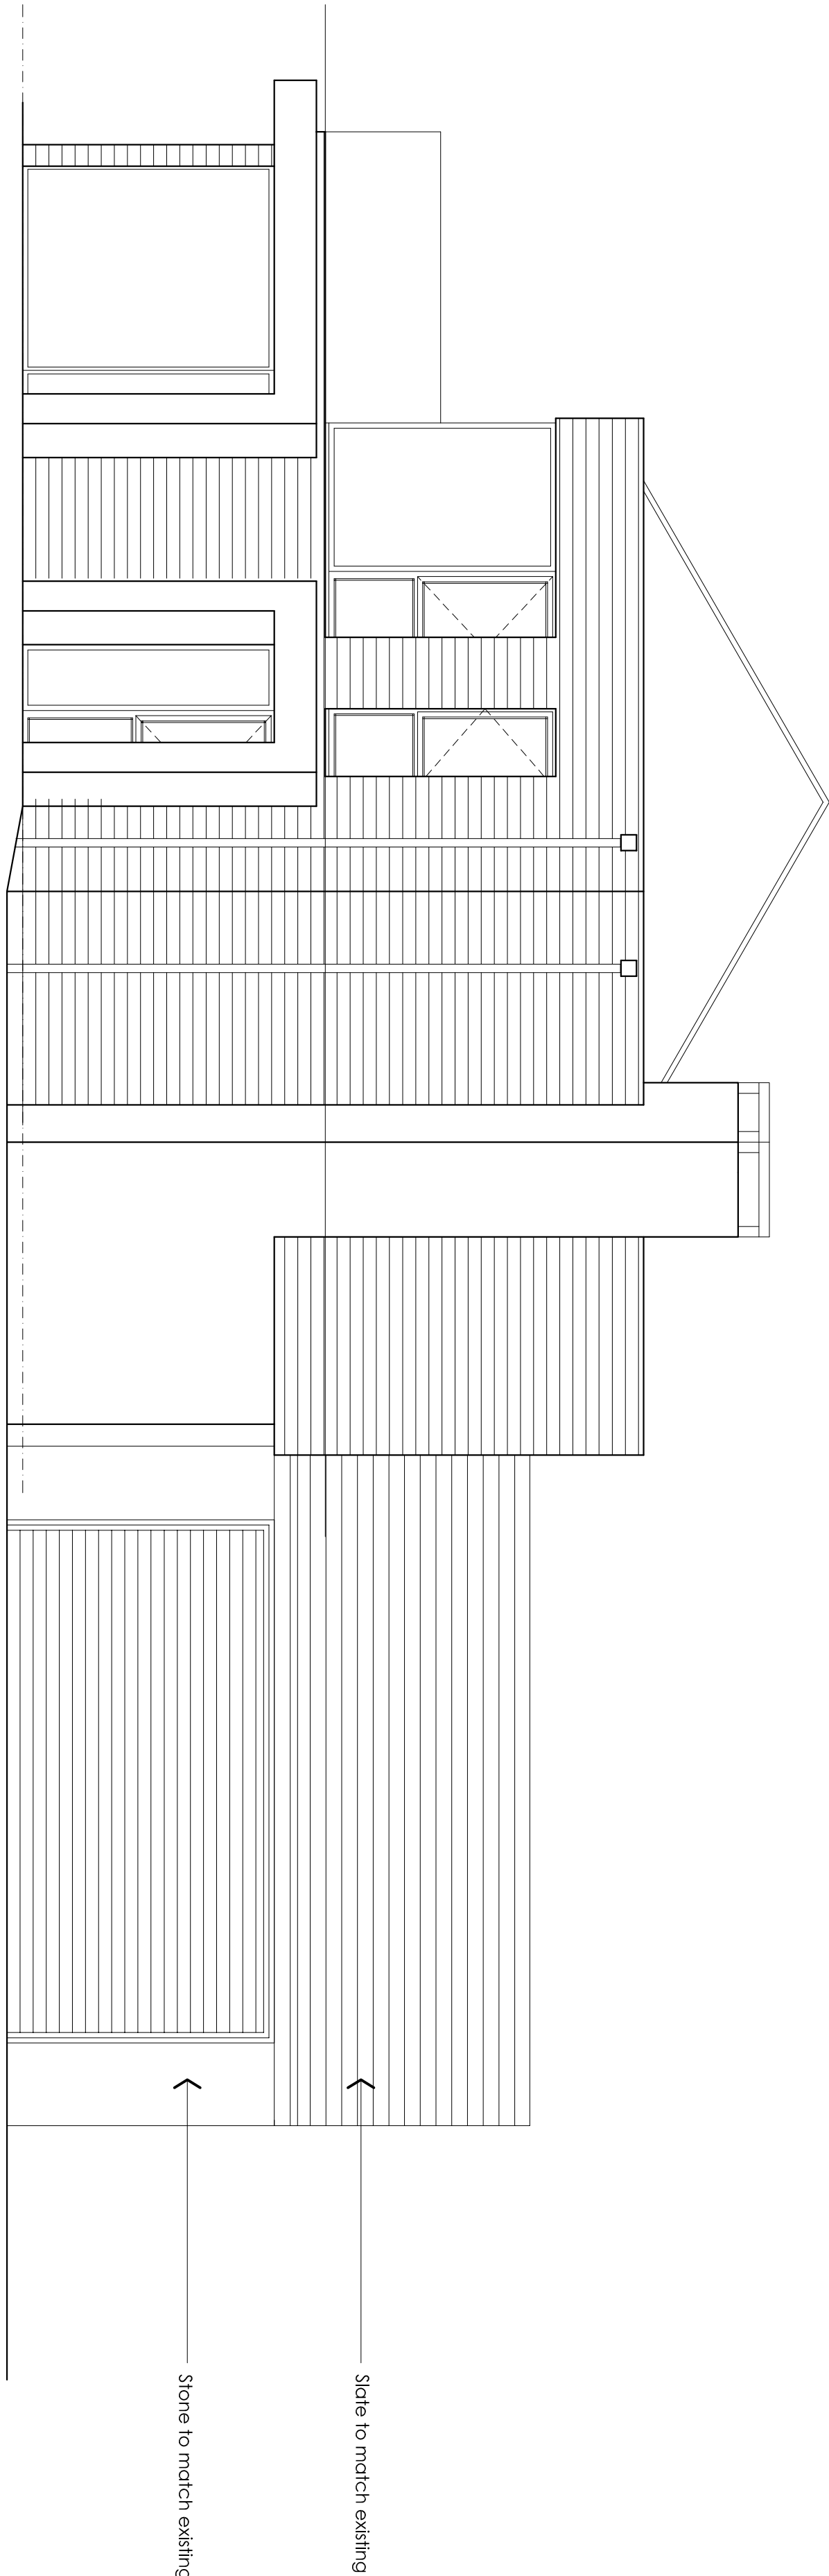

SOUTH ELEVATION

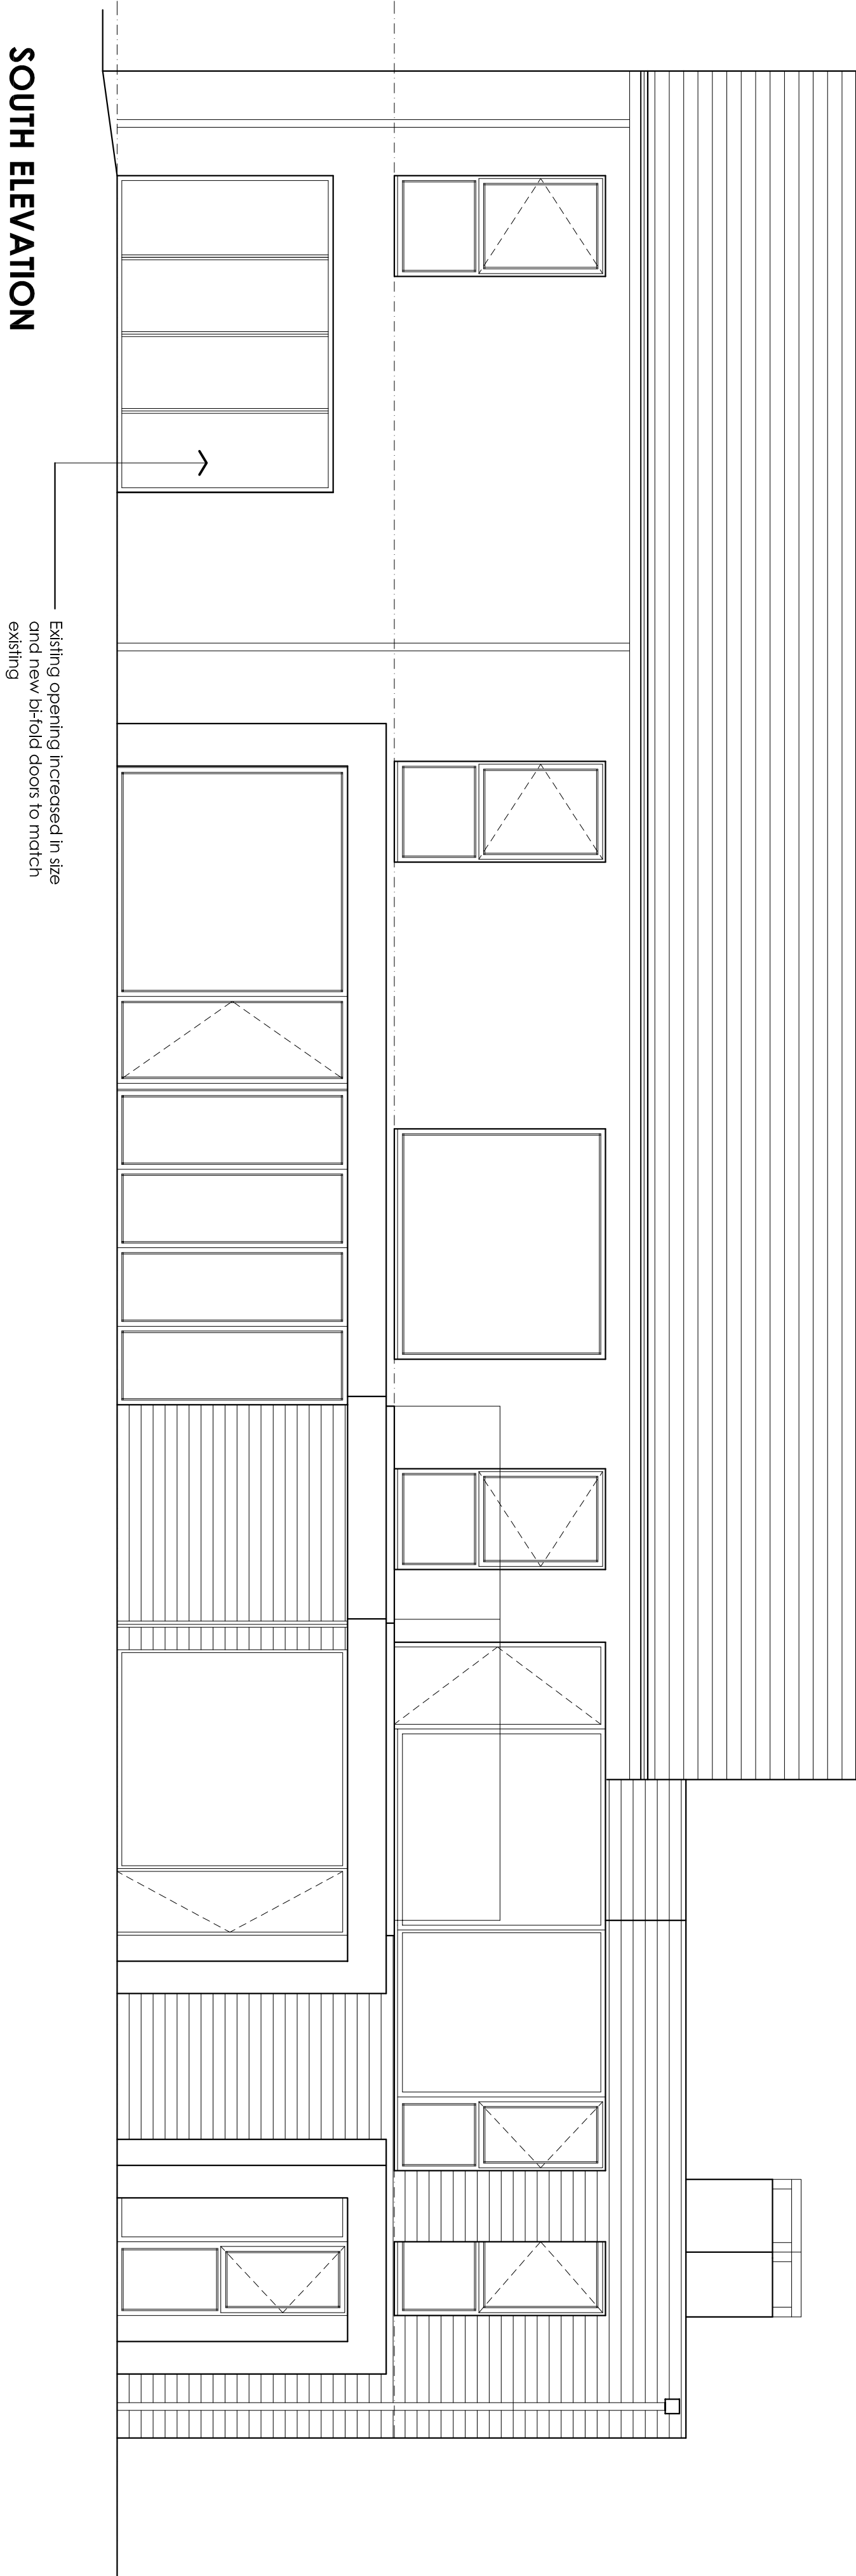

B309/03/ > PROPOSED ELEVATIONS SHEET 2

CLIENT: BOOTH PROJECT: PROPOSED GARAGE AND LINK BUILDING SCALE: 1_50 @ A1 DATE: 19_01_16 DRAWN: Ajb