


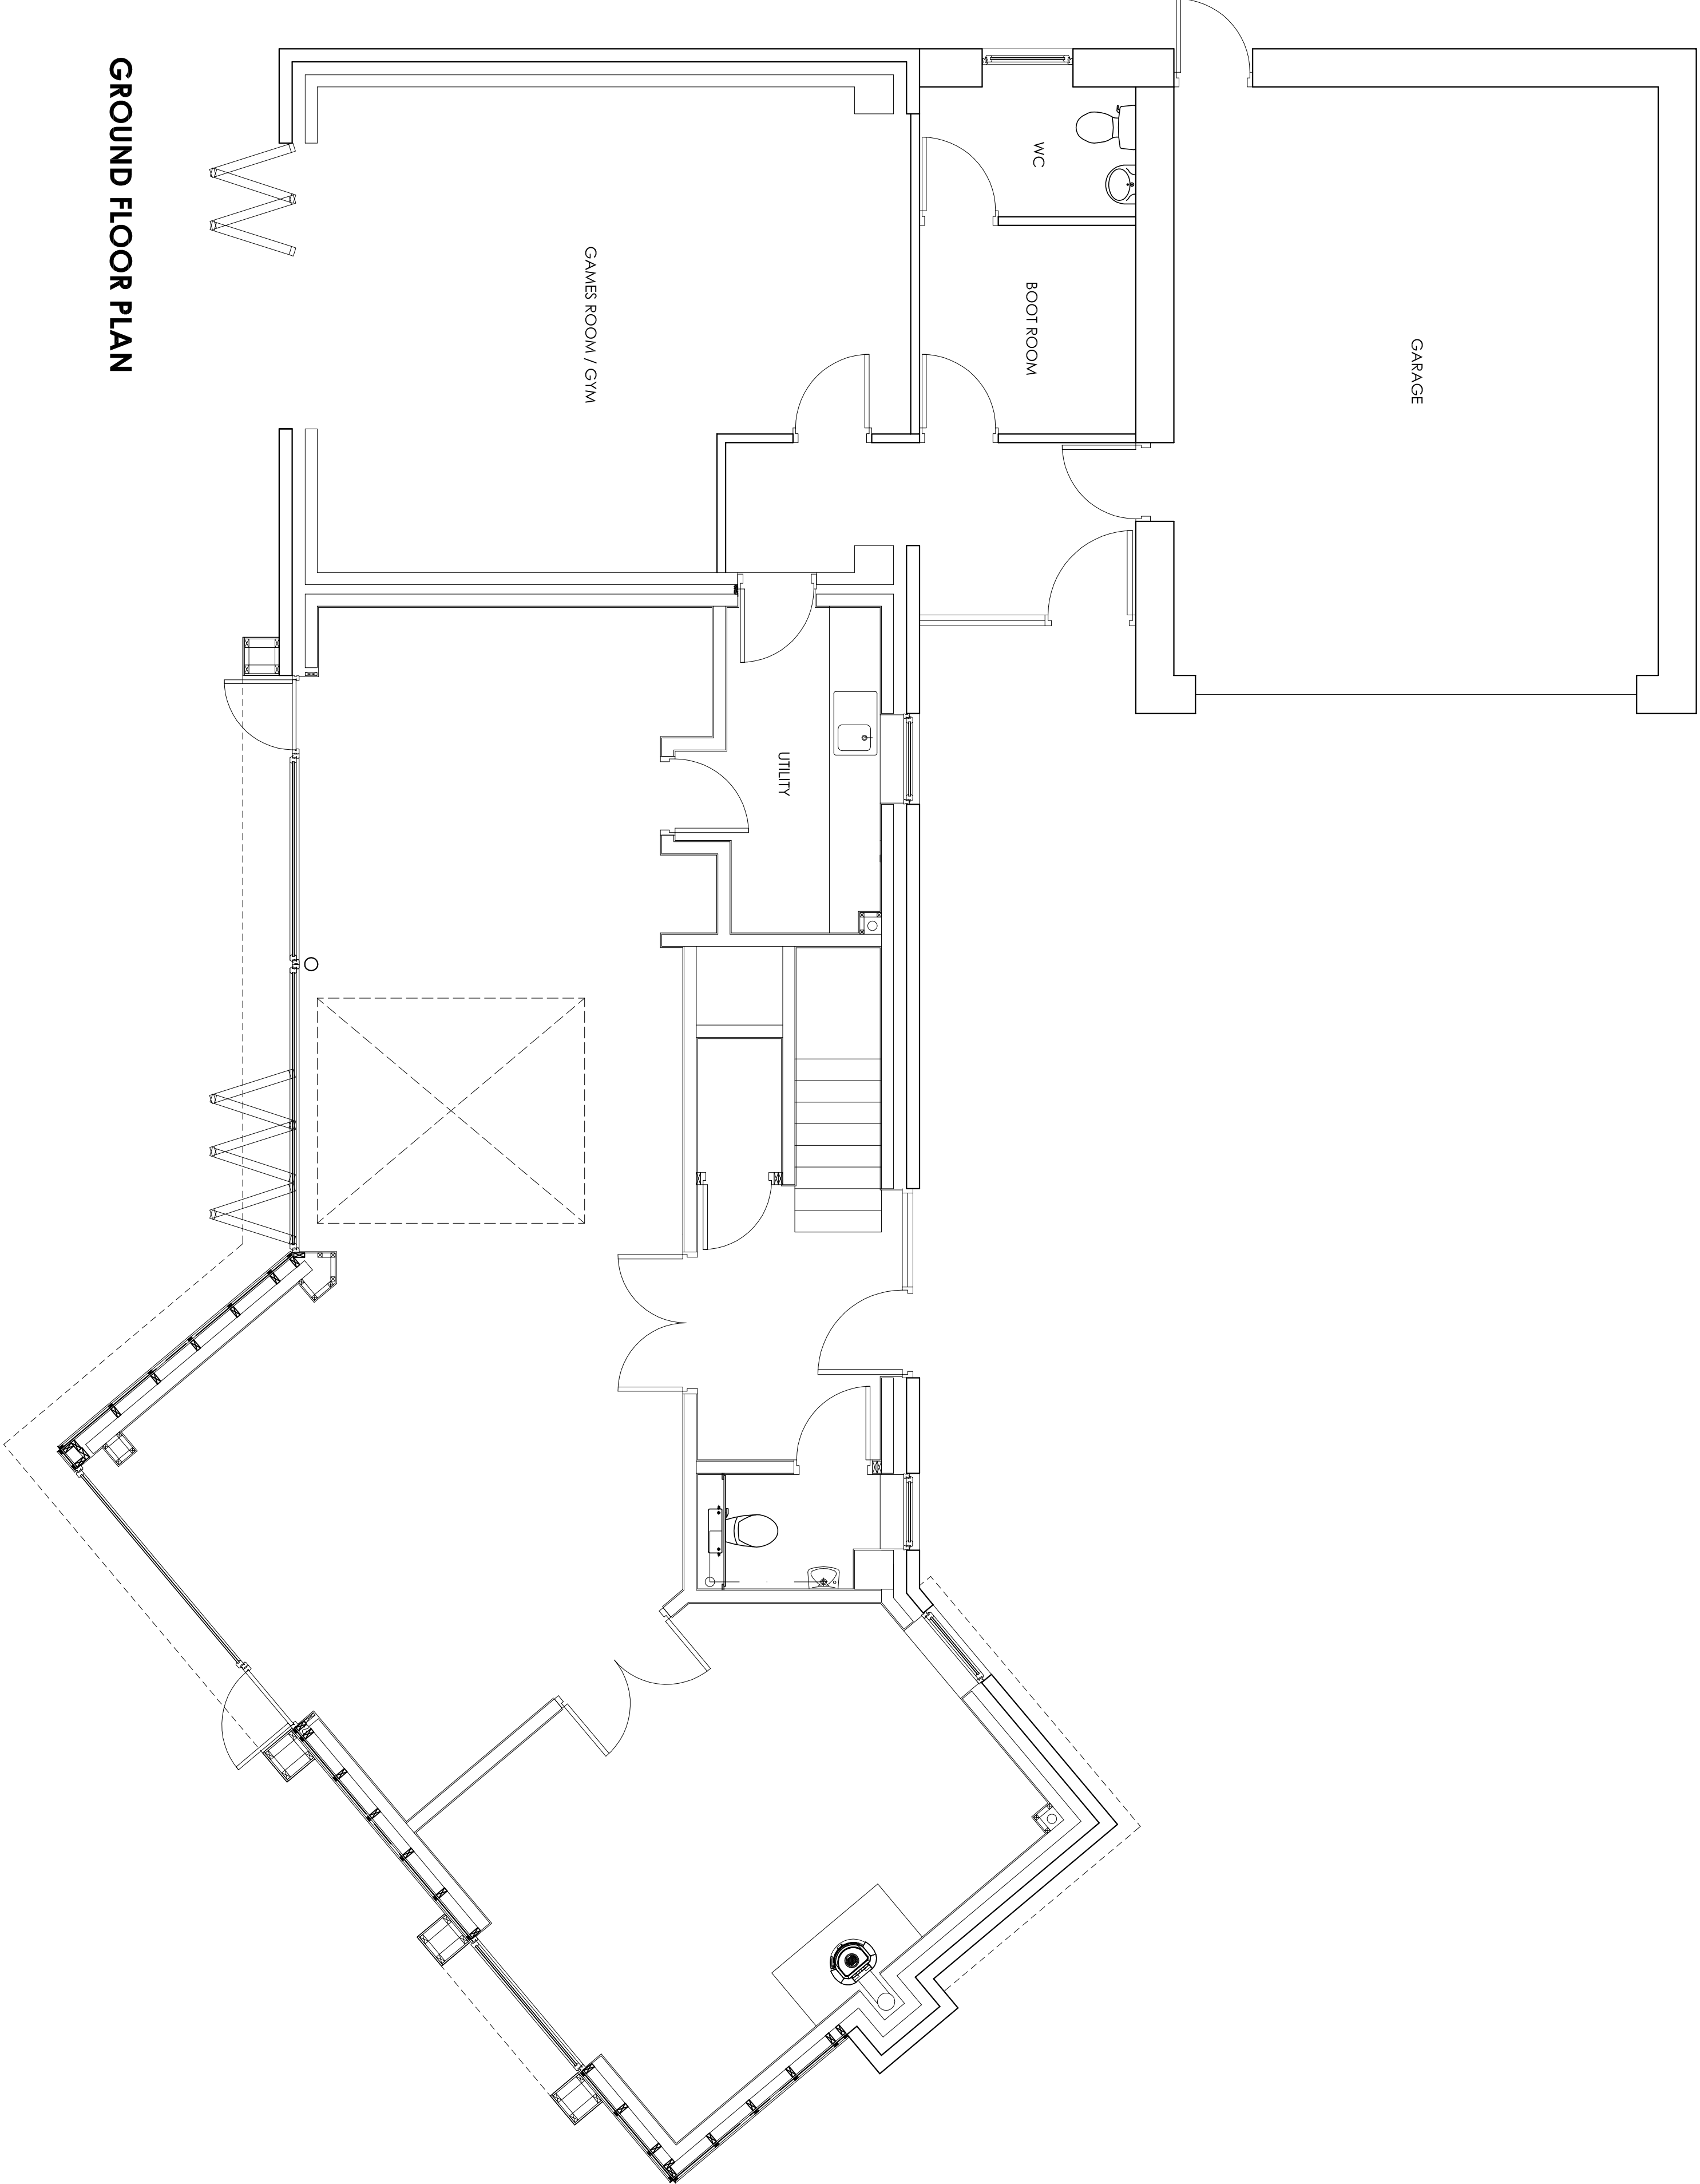

GROUND FLOOR PLAN

B309/01 / > PROPOSED PLAN

CLIENT: BOOTH PROJECT: PROPOSED GARAGE AND LINK BUILDING SCALE: 1_50 @ A1 DATE: 19_01_16 DRAWN: Ajb