



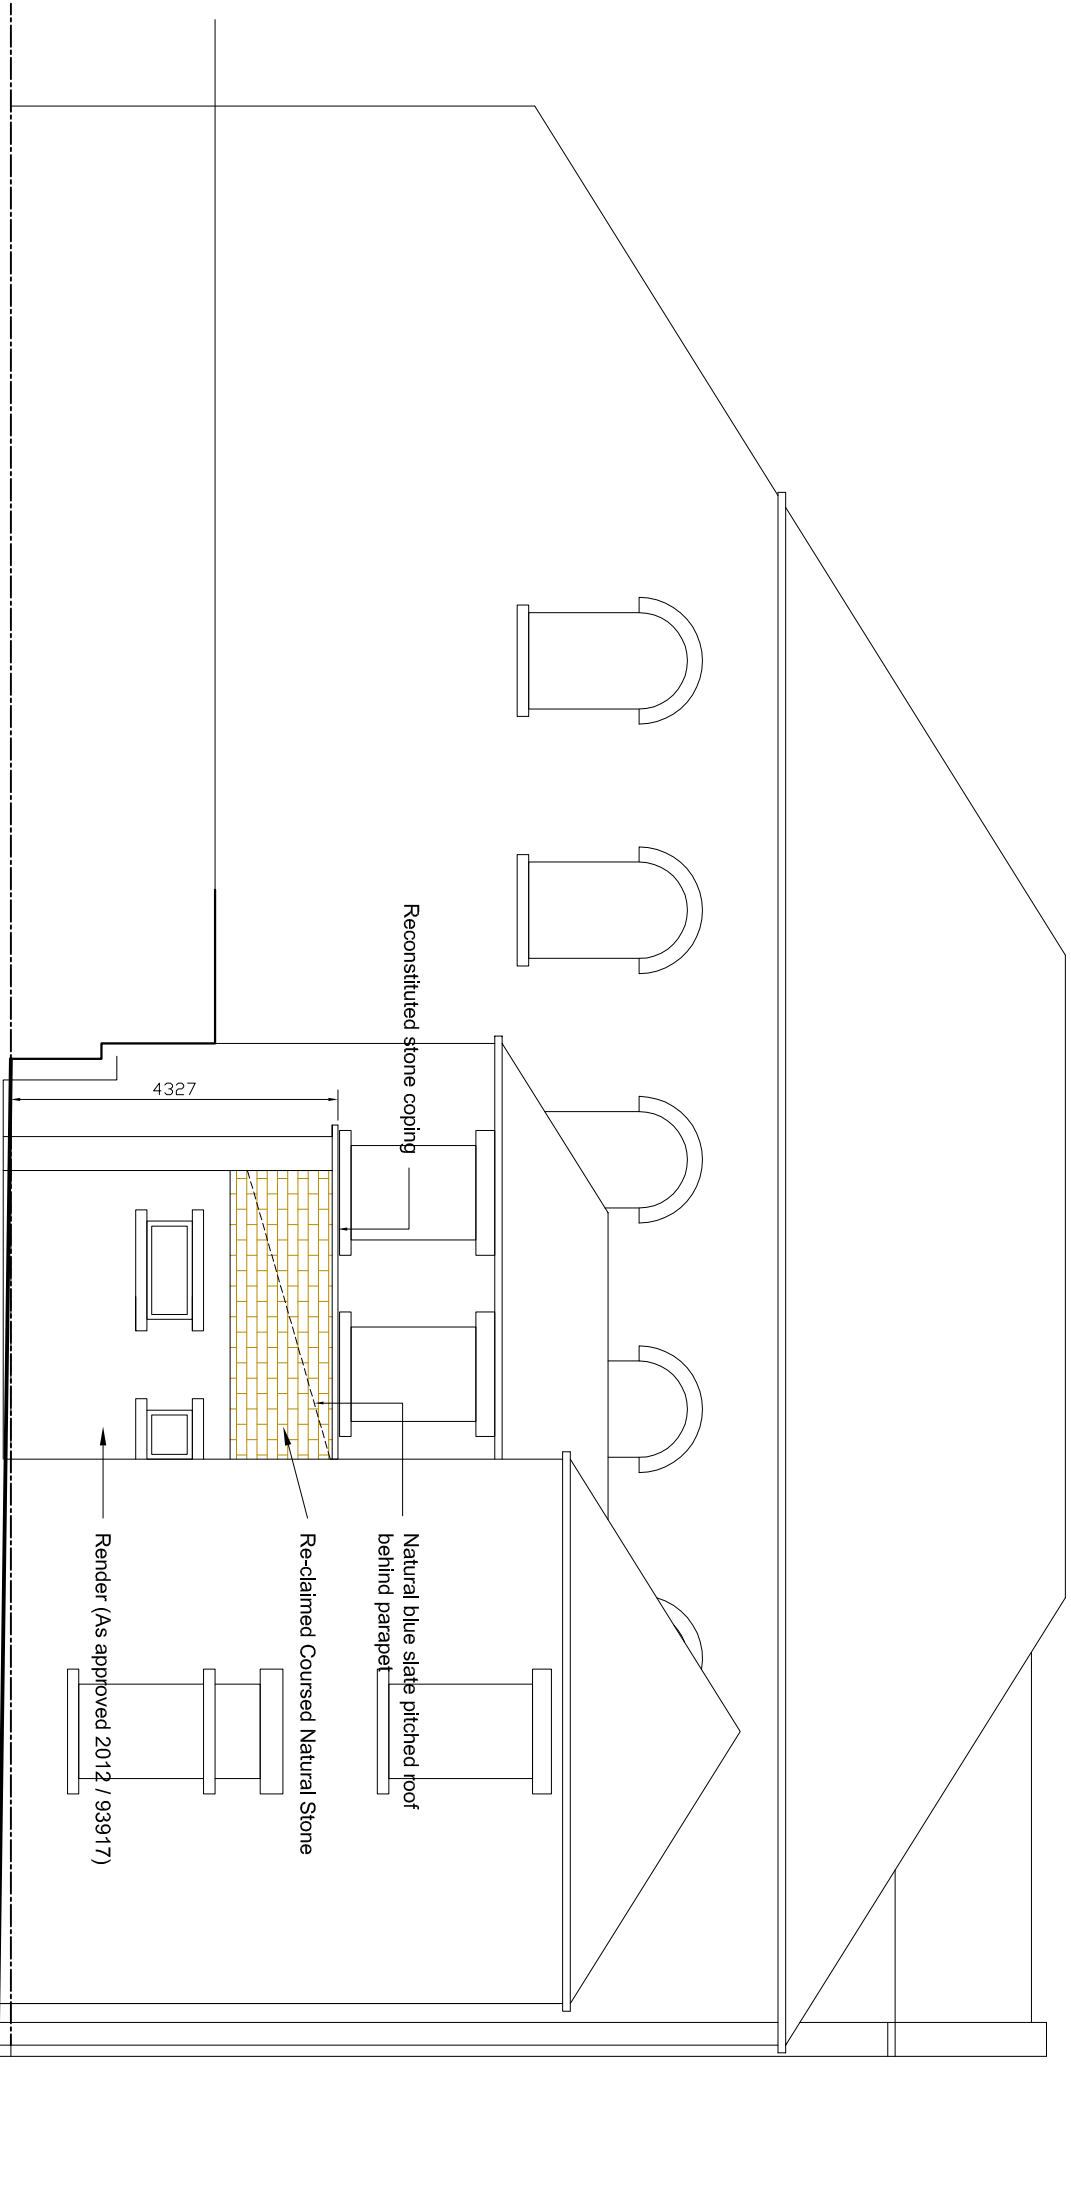


NORTH ELEVATION

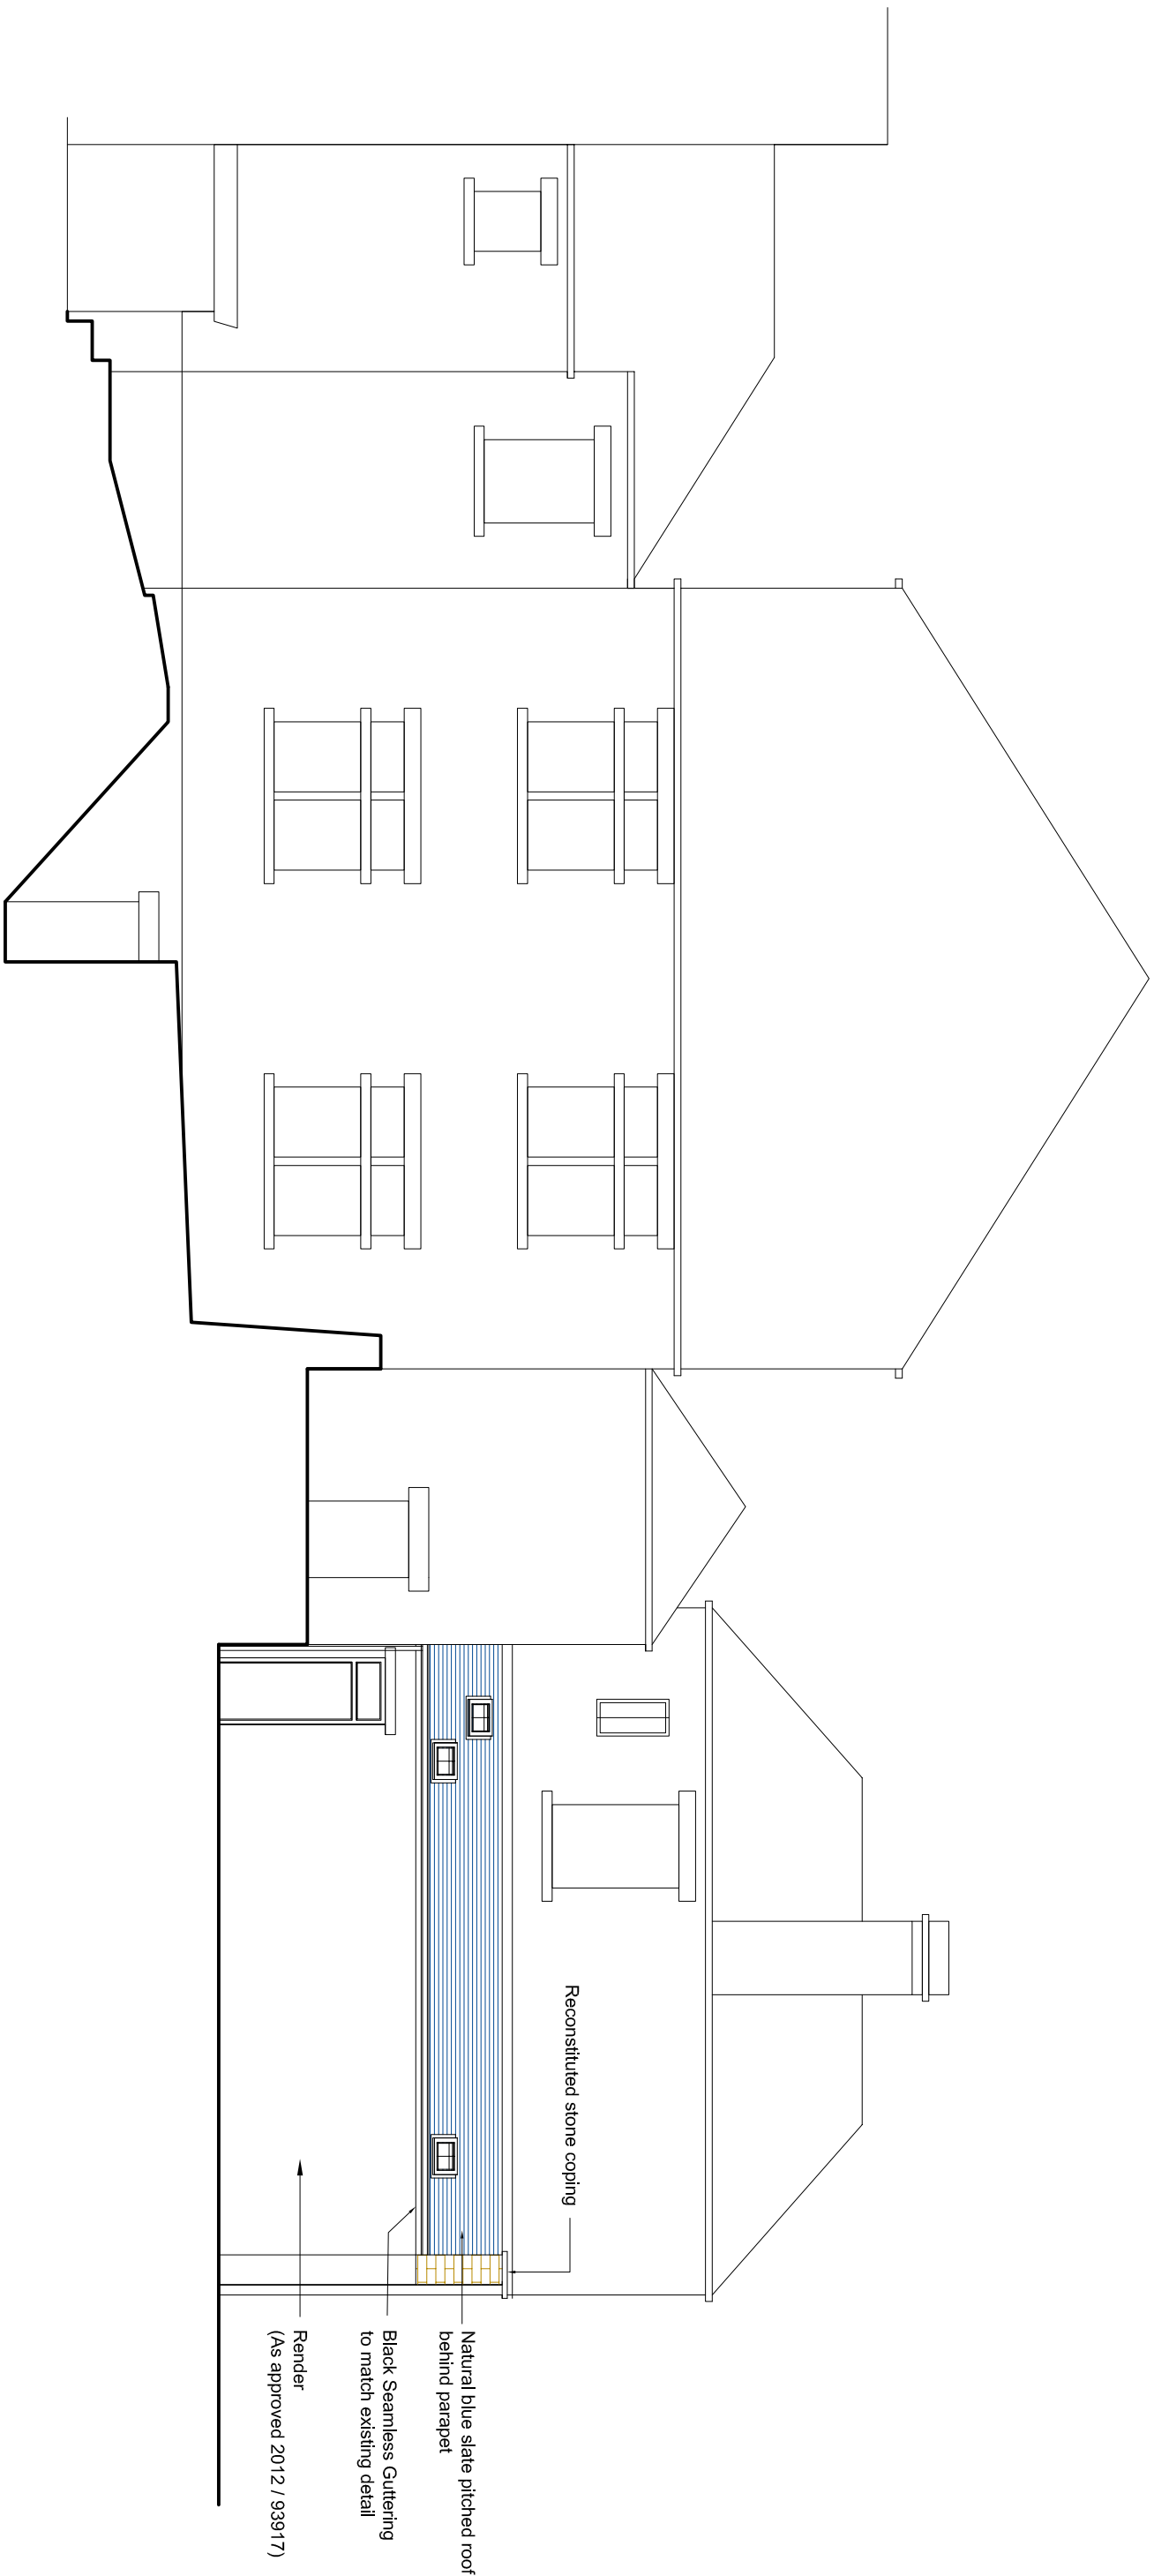


EAST ELEVATION

Entrance completed
as per approval 2012 / 12 / 93917

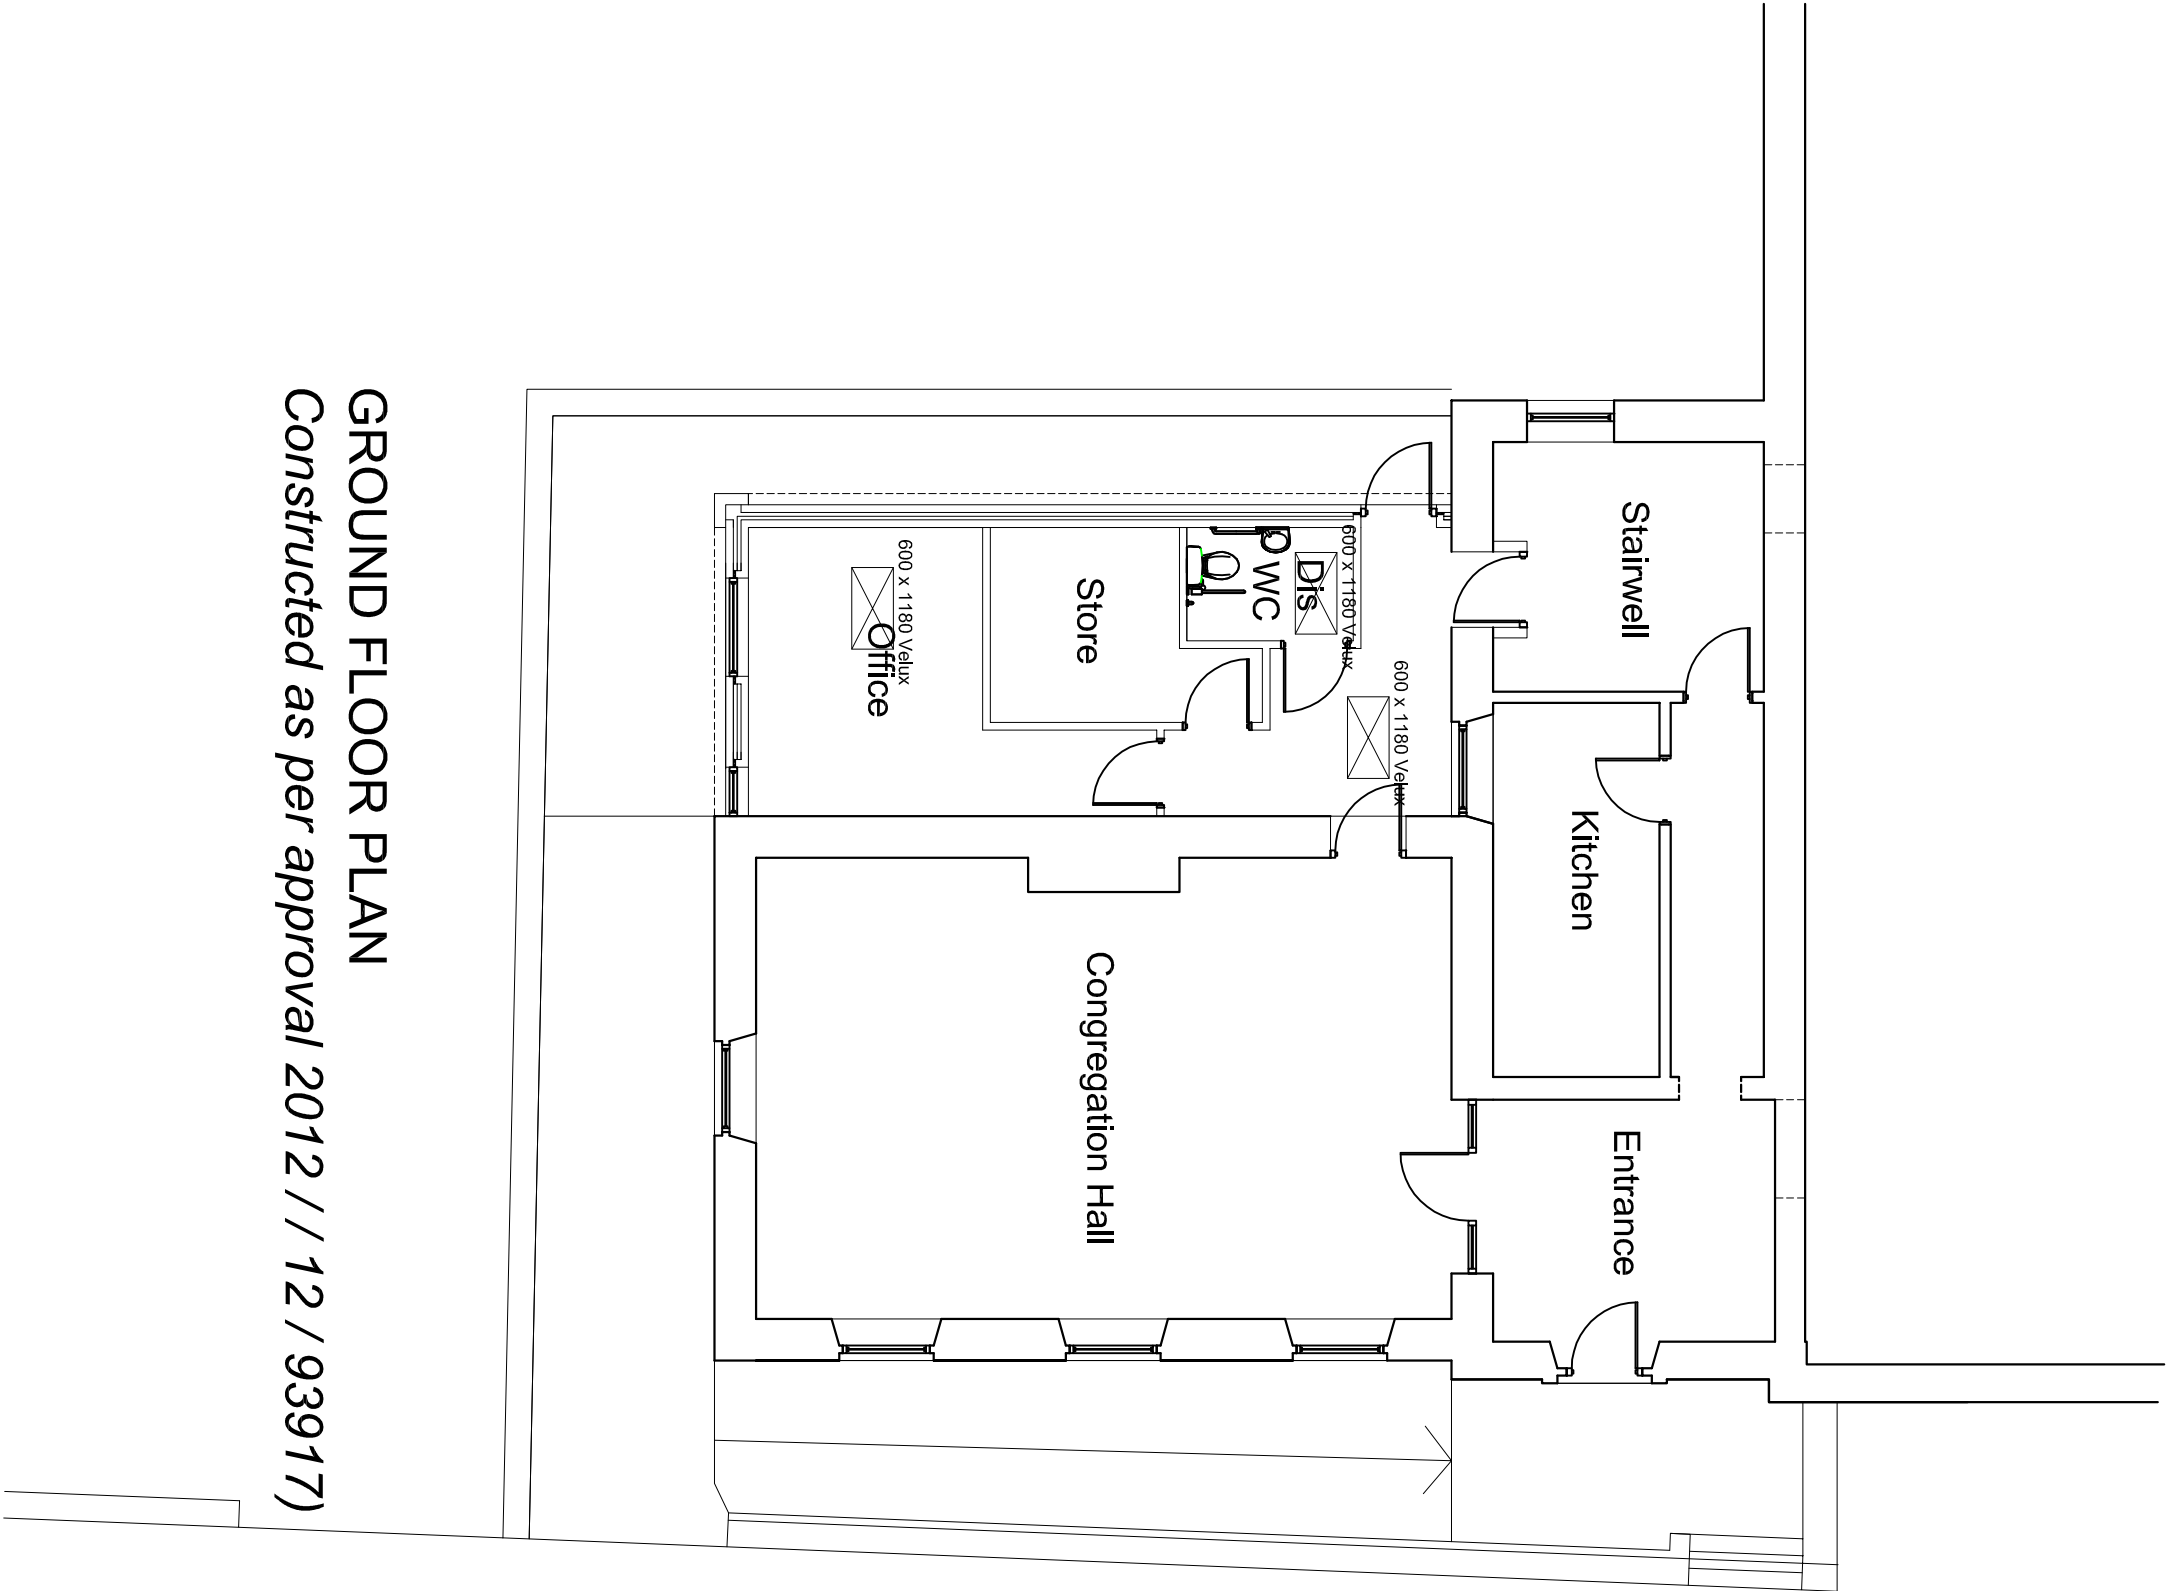

GROUND FLOOR PLAN
Constructed as per approval 2012 / 12 / 93917

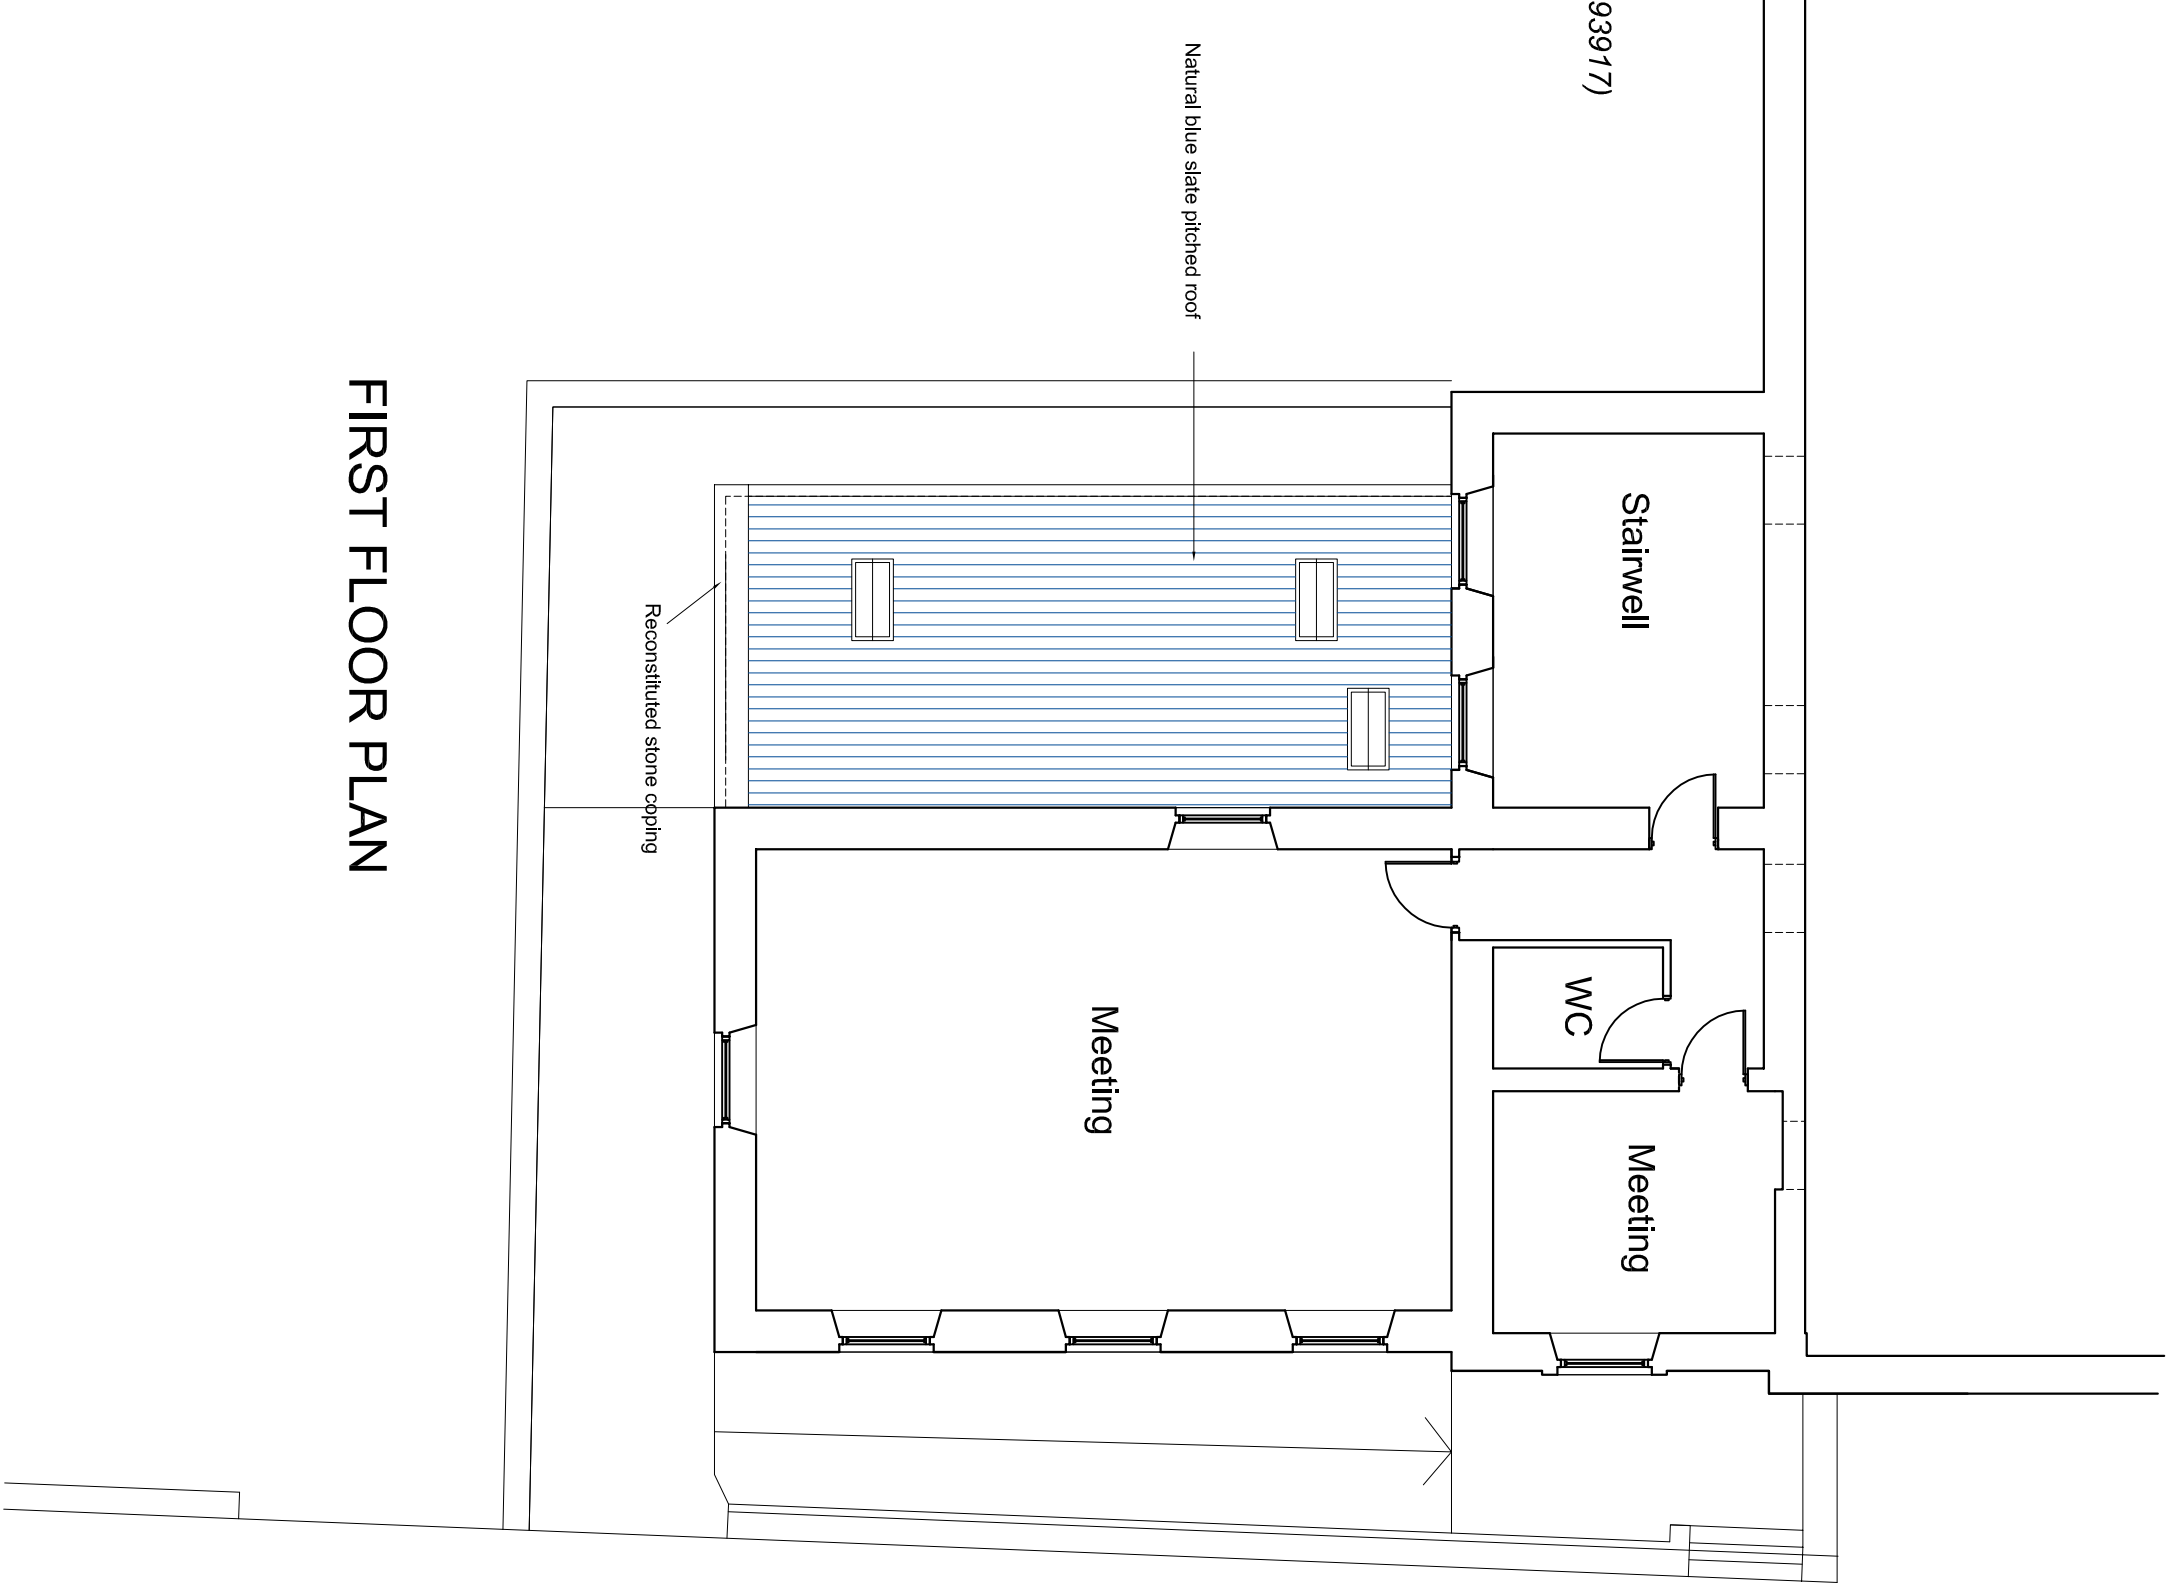

FIRST FLOOR PLAN

MATERIAL SPECIFICATION	
ROOF	Natural blue slate roof. Conservation Velux rooflights.
WALLS	Coursed natural stone. Re-claimed from existing existing building. Render (As previously approved)
WINDOWS AND DOORS	Timber doors. Aluminium windows. (As previously approved)
RAINWATER GOODS	As previously approved
BOUNDARIES	As existing.

THIS DRAWING IS FOR PLANNING PURPOSES ONLY.

Redfearn Design Services

1 St Johns Lane,
Hullix, West Yorkshire, HX1 2JD
Tel 01422 208189 or 07786 060389
e-mail: rdsdesign@hotmail.com

PROJECT	PROPOSED ALTERATIONS TO EXTENSION ROOF
LOCATION	BIRSTALL METHODIST CHURCH CHAPEL LAVE BIRSTALL
CLIENT	BIRSTALL METHODIST CHURCH
TITLE	SCHEME DRAWING (Partial Plan)
DATE	MARCH 2016
SCALE	1 : 100
DRAWING No.	RDS:03.528:02