




south east elevation



north west elevation



south west elevation

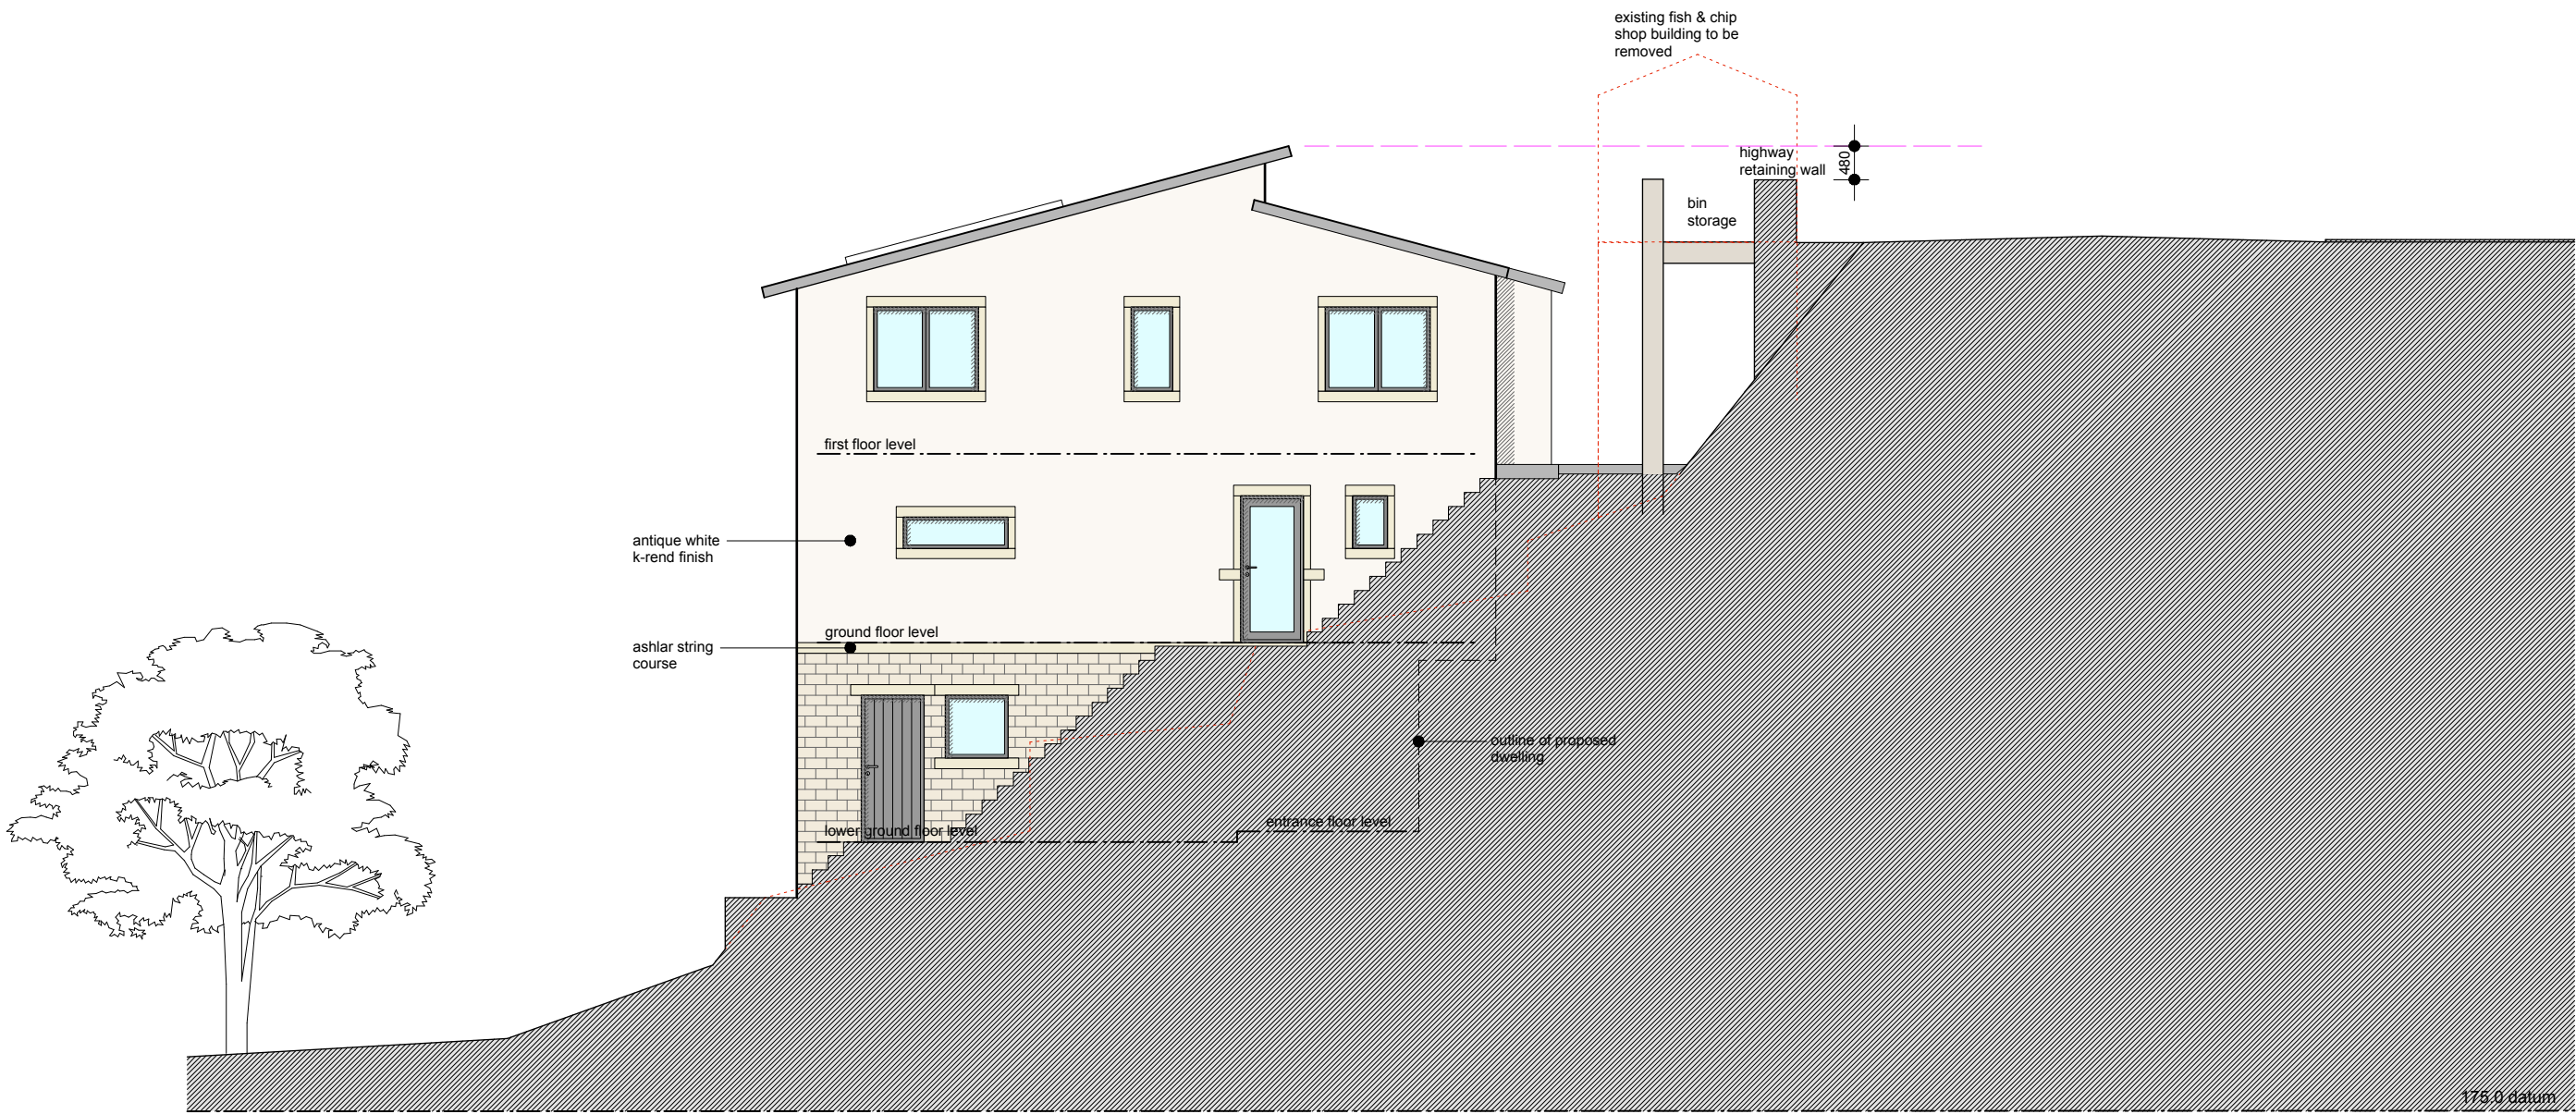

north east elevation

This drawing has been prepared specifically for the purpose of obtaining Planning Permission and/or Building Regulation Approval. Its suitability for other purposes, without supplementary details and specifications cannot be guaranteed. The Permissions and/or Approvals are beyond the Architects control, and no guarantee that such will be granted is given or to be inferred by reason of the preparation of this drawing. Only figured dimensions are to be used. All dimensions to be checked on site. This drawing together with the design is the property and copyright of the Architect and must not be reproduced without prior written permission.

rev.	description	date	drawn	approved
P08	Drawing updated to client instructions	26.07.16	JS	AS
P07	Drawing updated to client instructions	23.06.16	JS	AS
P06	Drawing updated following further amendments	17.06.16	JS	AS
P05	Drawing updated following planning advice	10.06.16	JS	AS
P04	Drawing updated to planning application status	04.03.16	JS	AS
P03	Drawing updated to clients amendments	26.02.16	JS	AS
P02	Drawing updated	15.01.16	AS	AS
P01	Drawing originated	12.01.16	AS	AS



project Proposed single dwelling
at
Woodhead Road,
Holmbirdge, Holmfirth,
HD9 2NW
for
Mr R Hallam

title elevations
number 15054D-11-P08
scale 1:100
size A1