


16/10/17

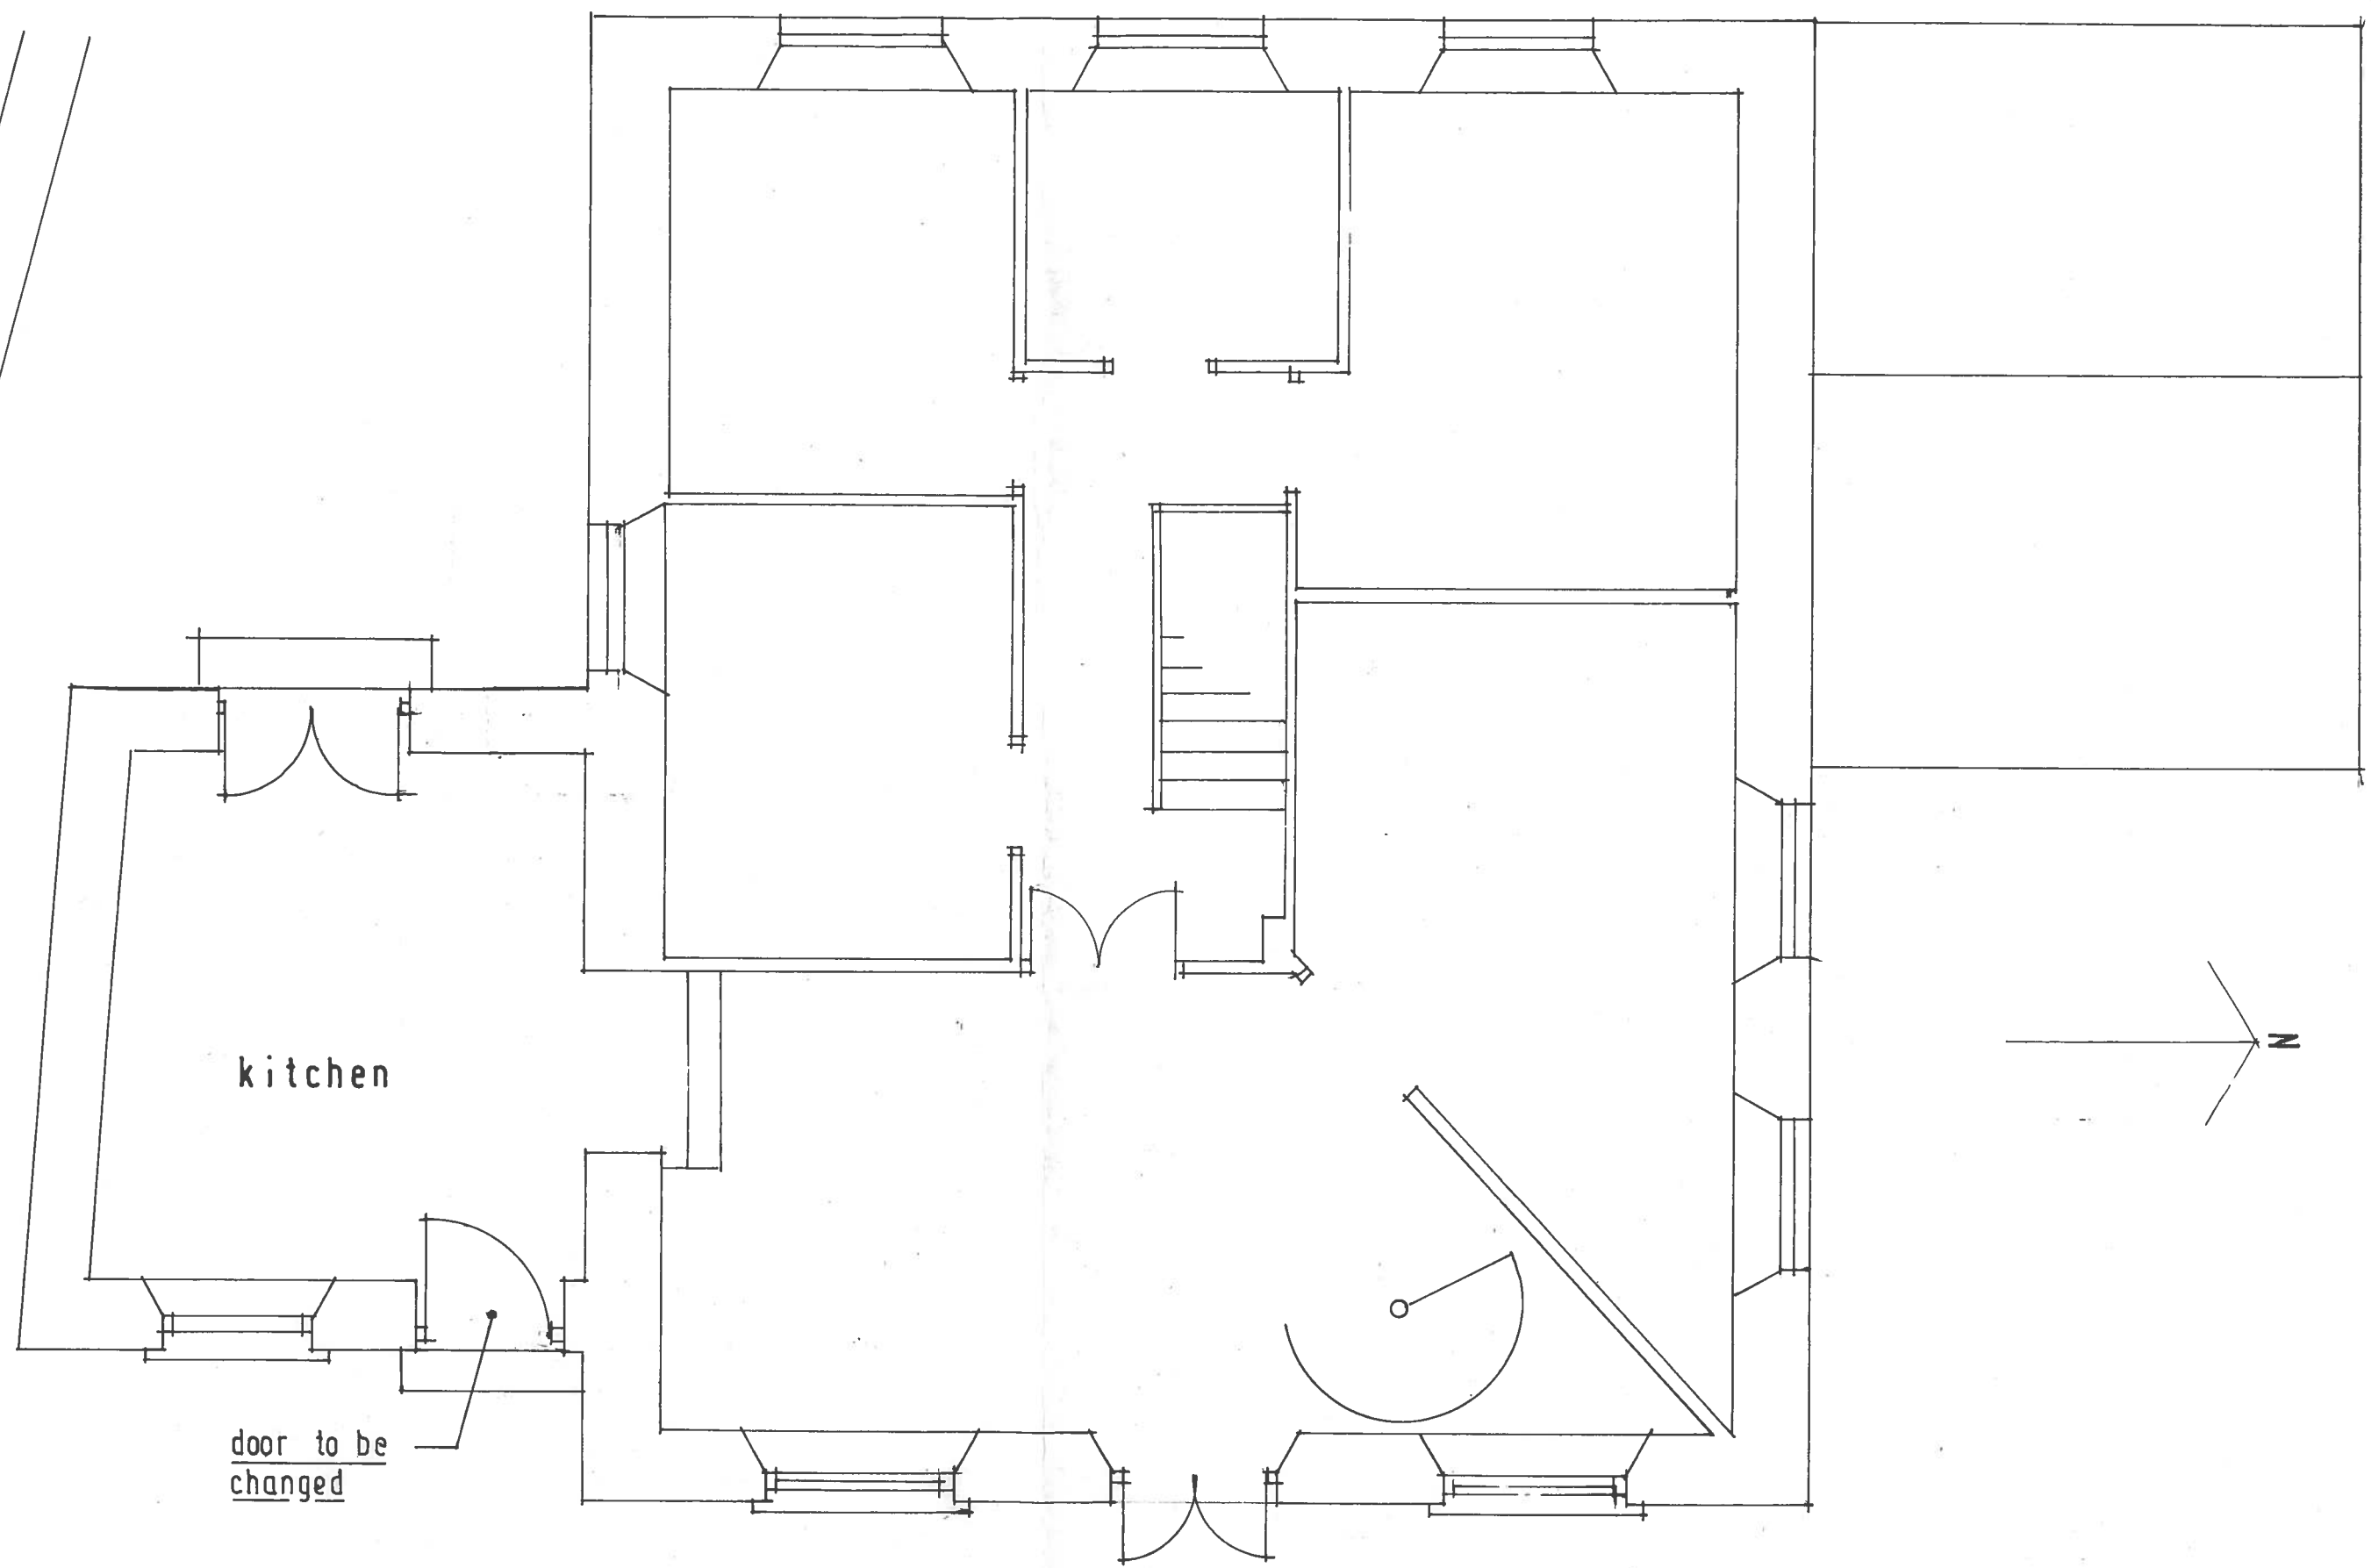

0m
0m
0m
0m

Scale 1:50
Scale 1:100
Scale 1:200
Scale 1:1250

4m
8m
16m
100m

[When to scale of original plan, bar = 8cm]

© Copyright Kirklees Metropolitan Council

GROUND FLOOR PLAN 1:50 scale

Woodroyd Chapel, Hall Ing Lane, Honley, Holmfirth HD9 6QW

Proposed replacement external door

March 2016