


16/00014

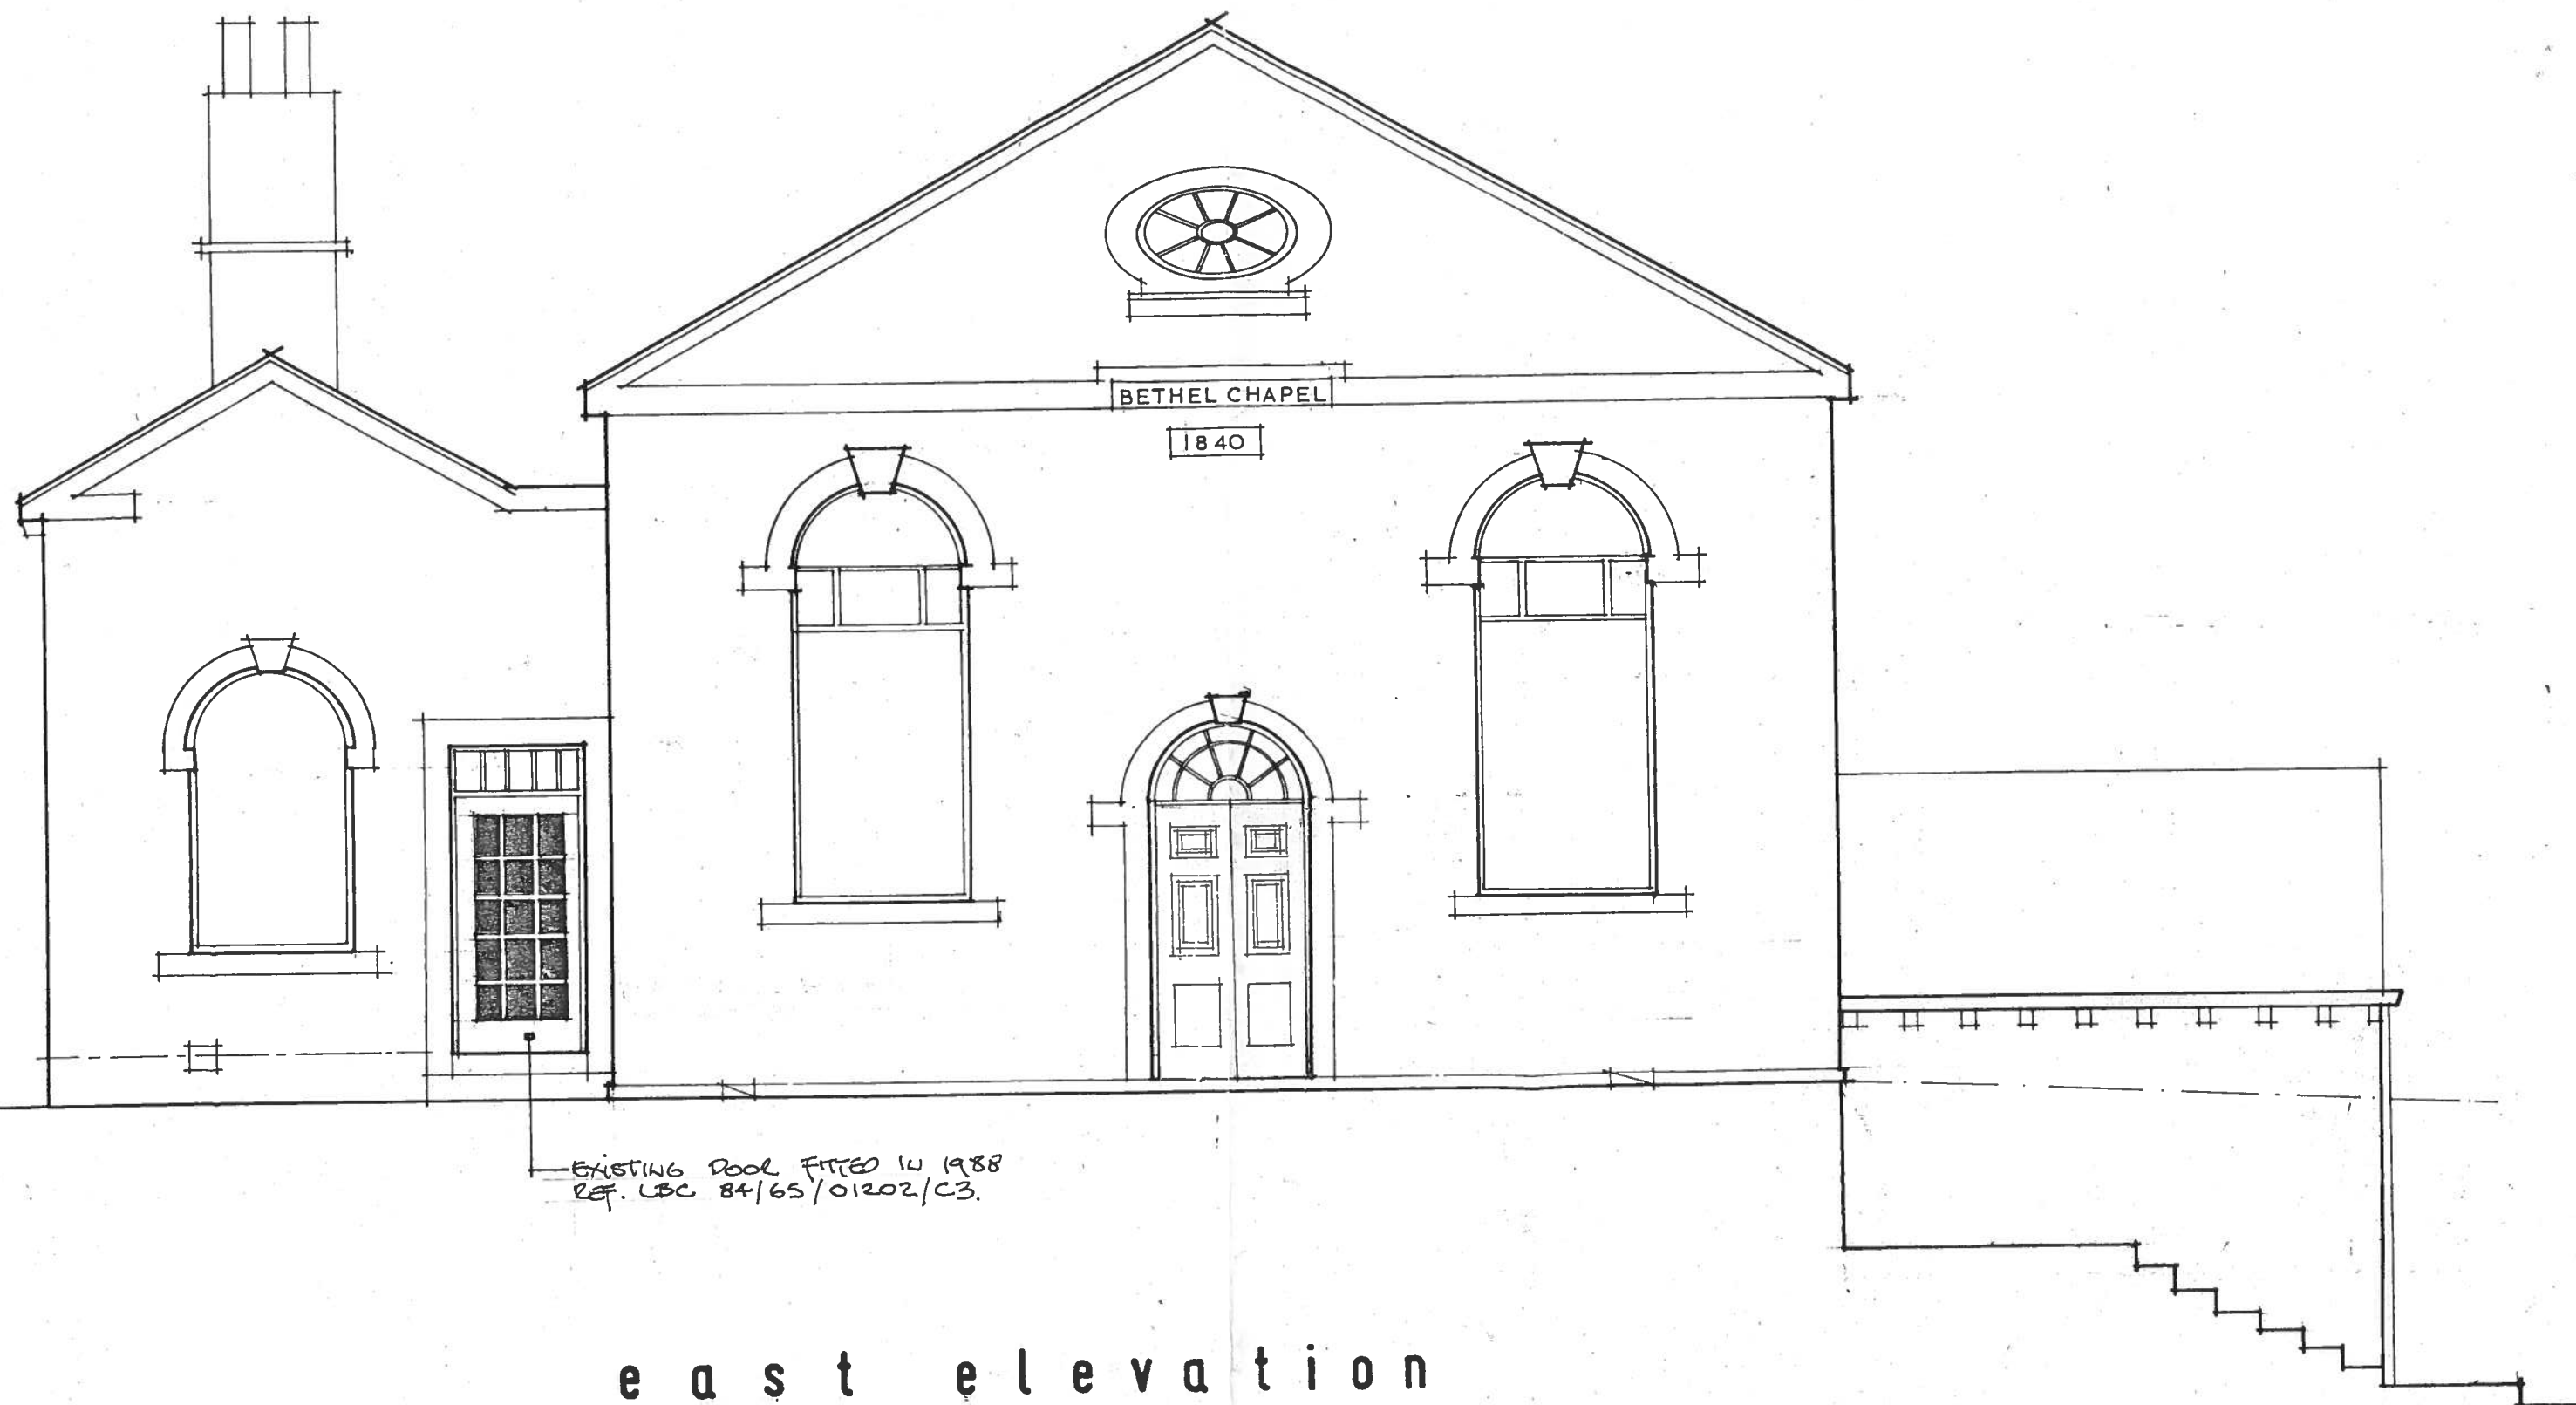

0m  
0m  
0m  
0m

Scale 1:50  
Scale 1:100  
Scale 1:200  
Scale 1:1250

4m  
8m  
16m  
100m

[When to scale of original plan, bar = 8cm]

© Copyright Kirklees Metropolitan Council

EXISTING EAST ELEVATION 1:50 scale

Woodroyd Chapel, Hall Ing Lane, Honley, Holmfirth HD9 6QW

Proposed replacement external door

March 2016