




PROPOSED FRONT ELEVATION



PROPOSED SIDE ELEVATION



PROPOSED REAR ELEVATION

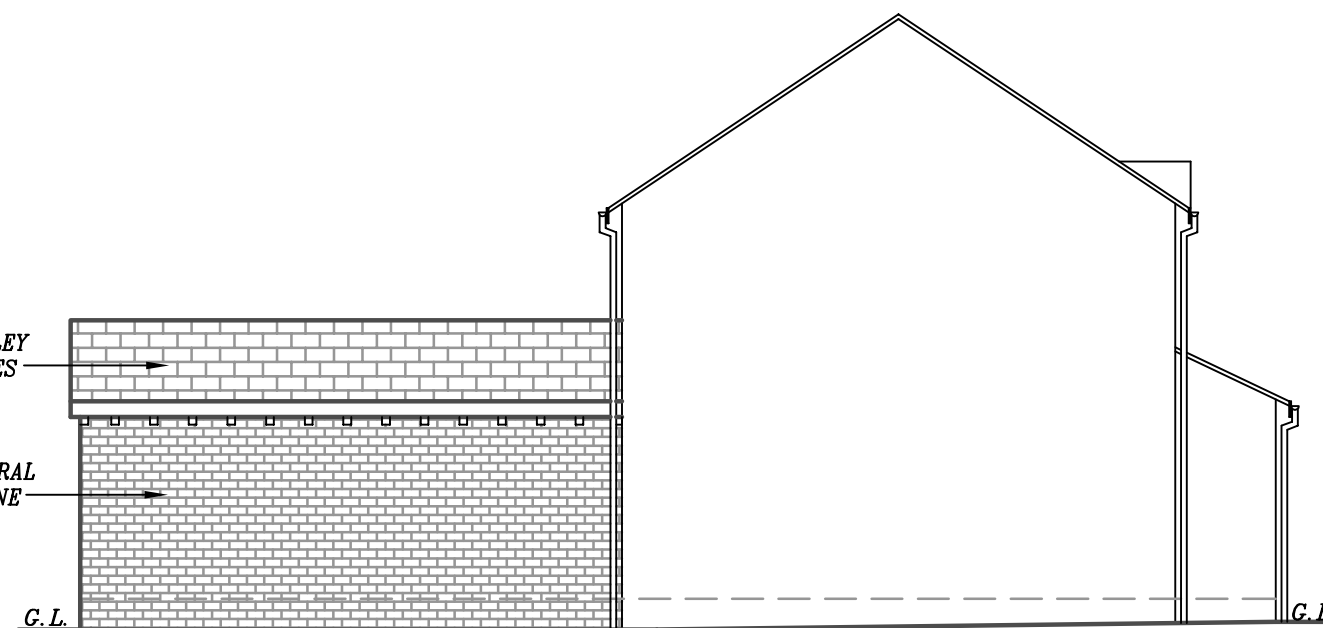

PROPOSED SIDE ELEVATION

*PROPOSED 1st FLOOR SIDE EXTENSION & 1-STOREY REAR EXTENSION AT 8A THE ORCHARD,
FAR COMMON ROAD, MIRFIELD, WF14 0DQ, FOR MR & MRS DHESI*

SCALE: 1:100(A3)	DATE: MAR 2016	DRAWN BY: ZESHAN KHAWAJA
PLANNING/BUILD REGS		DRAWING NUMBER: 16/1946/D4

Khawaja
PLANNING SERVICES
TEL: 01274 618780 MOB: 07956 184960