


Building B

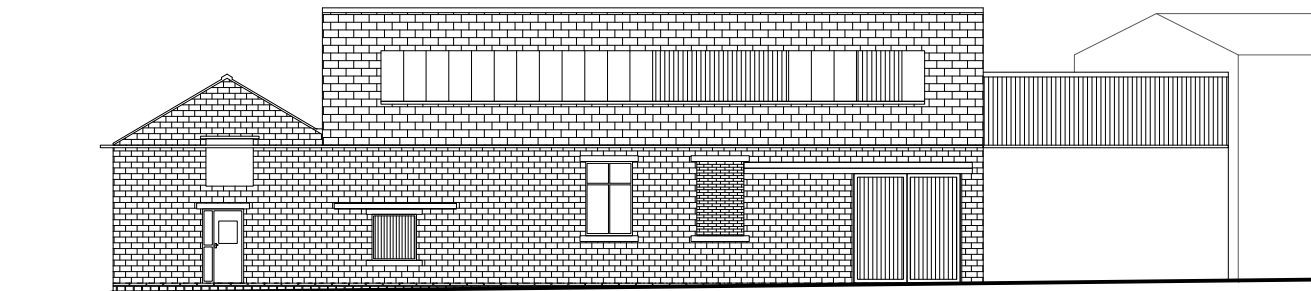


NW elevation




SW elevation




NE elevation

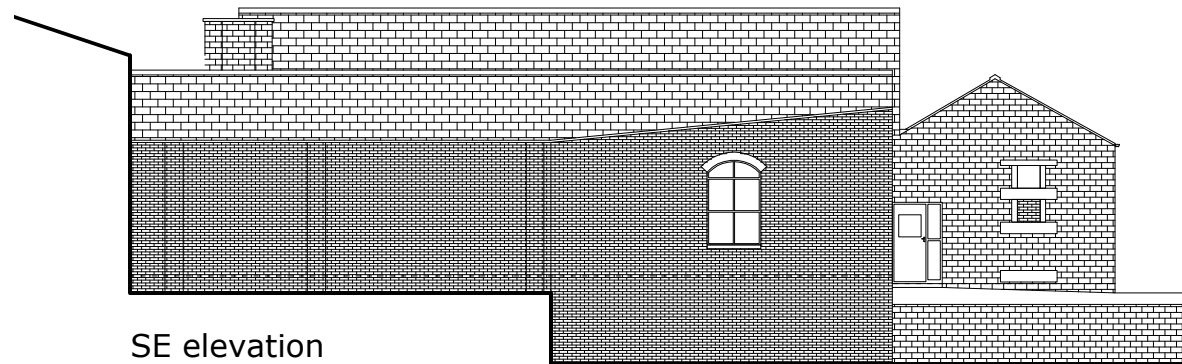

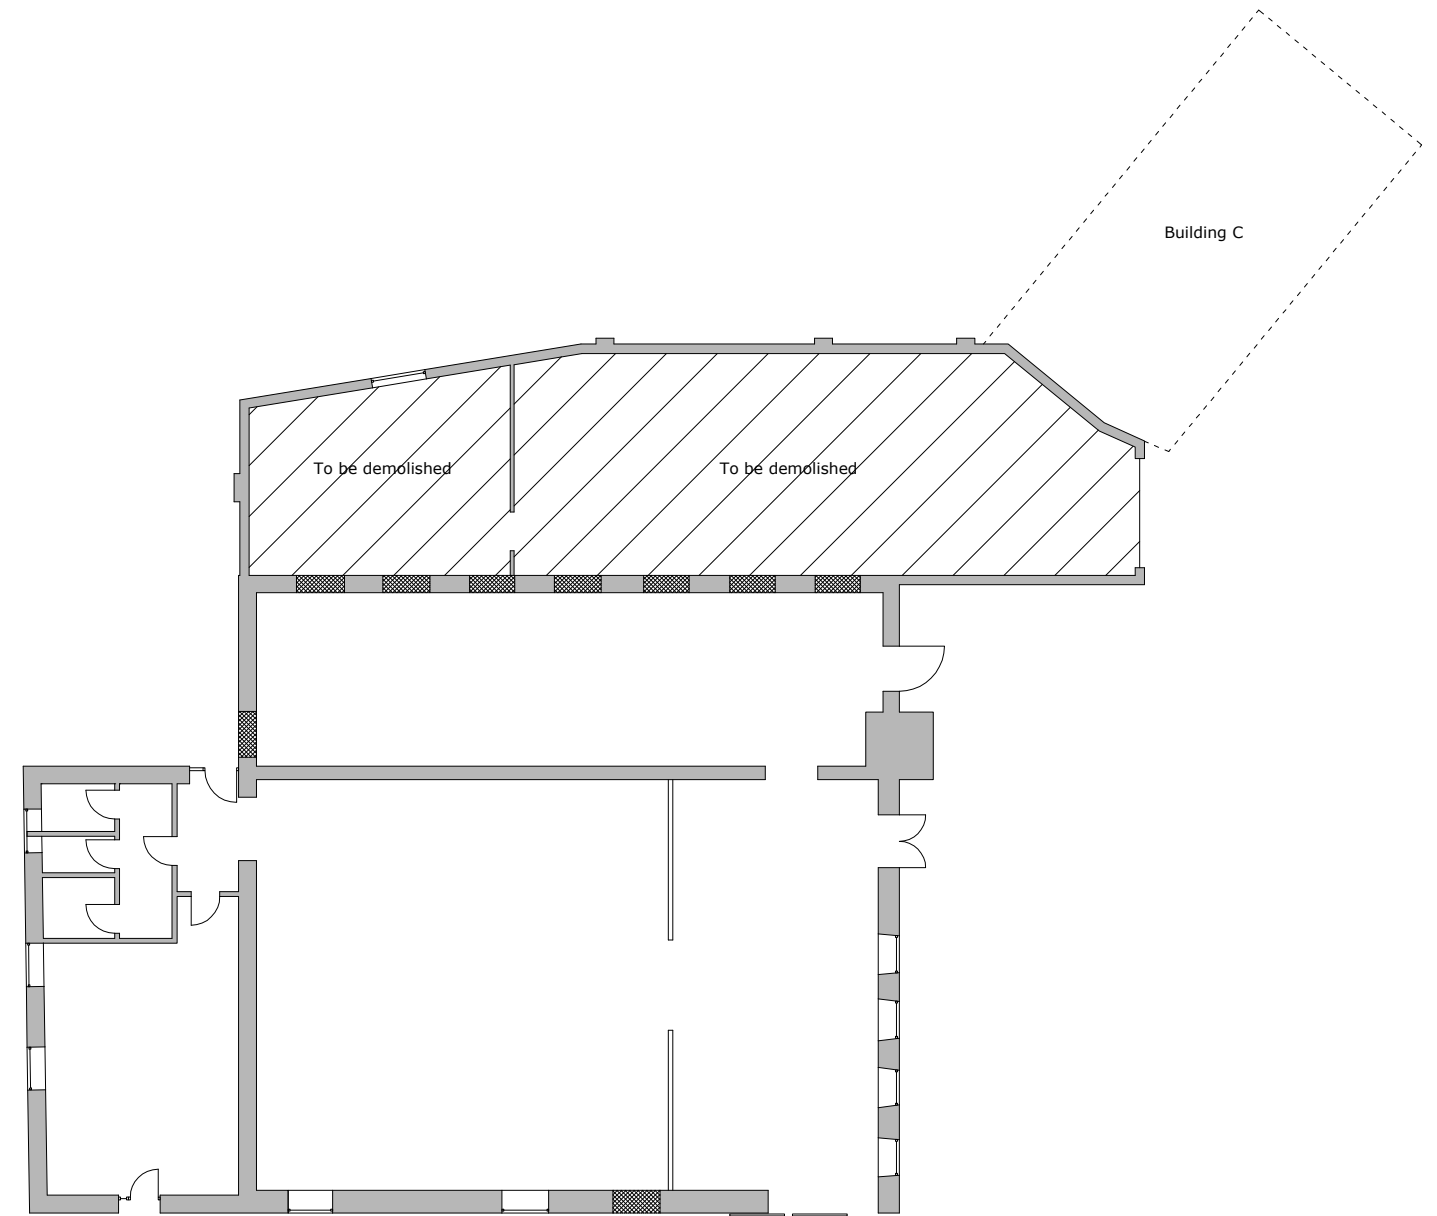

SE elevation

 

Ground floor plan



		37 Victoria Gardens, Horsforth, Leeds, LS18 4PJ 07881 611195 info@nuton.co.uk	Rev A	Scale 1:200 @ A3	Job no 150018
			Title Existing building B		
<small>Notes: Do not scale off drawing. Use figured dimensions only. Errors and omissions to be immediately notified to the designer. To be read in conjunction with engineers drawings. All dimensions to be checked on site. © nuton 2016. Not to be reproduced without permission.</small>			Drawn DN	Date 14/3/16	Drg no p05