




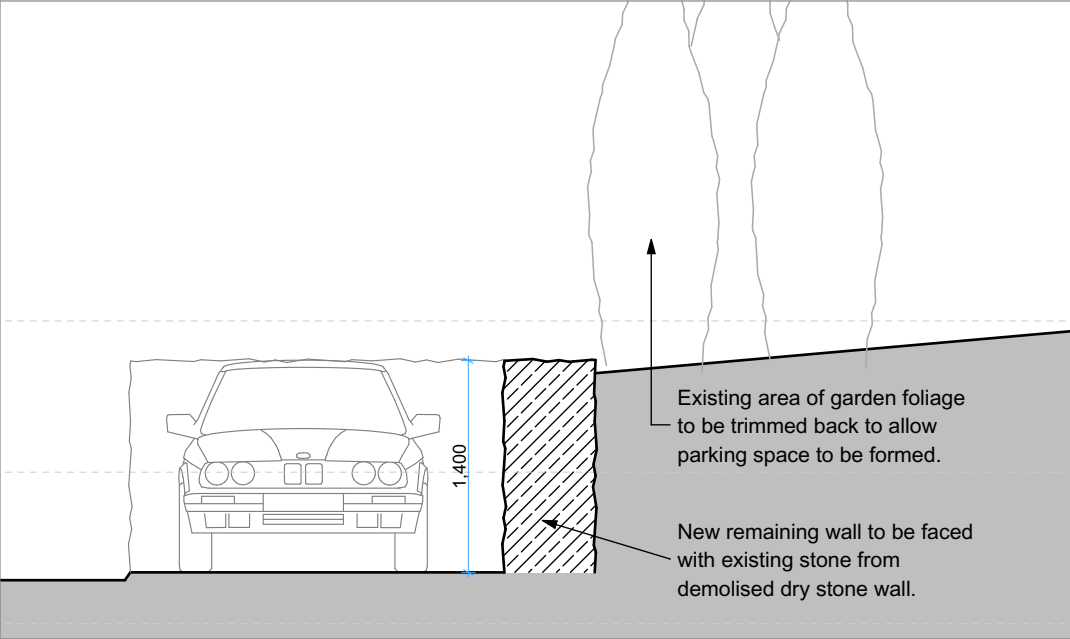


Proposed Section AA
Scale 1:50

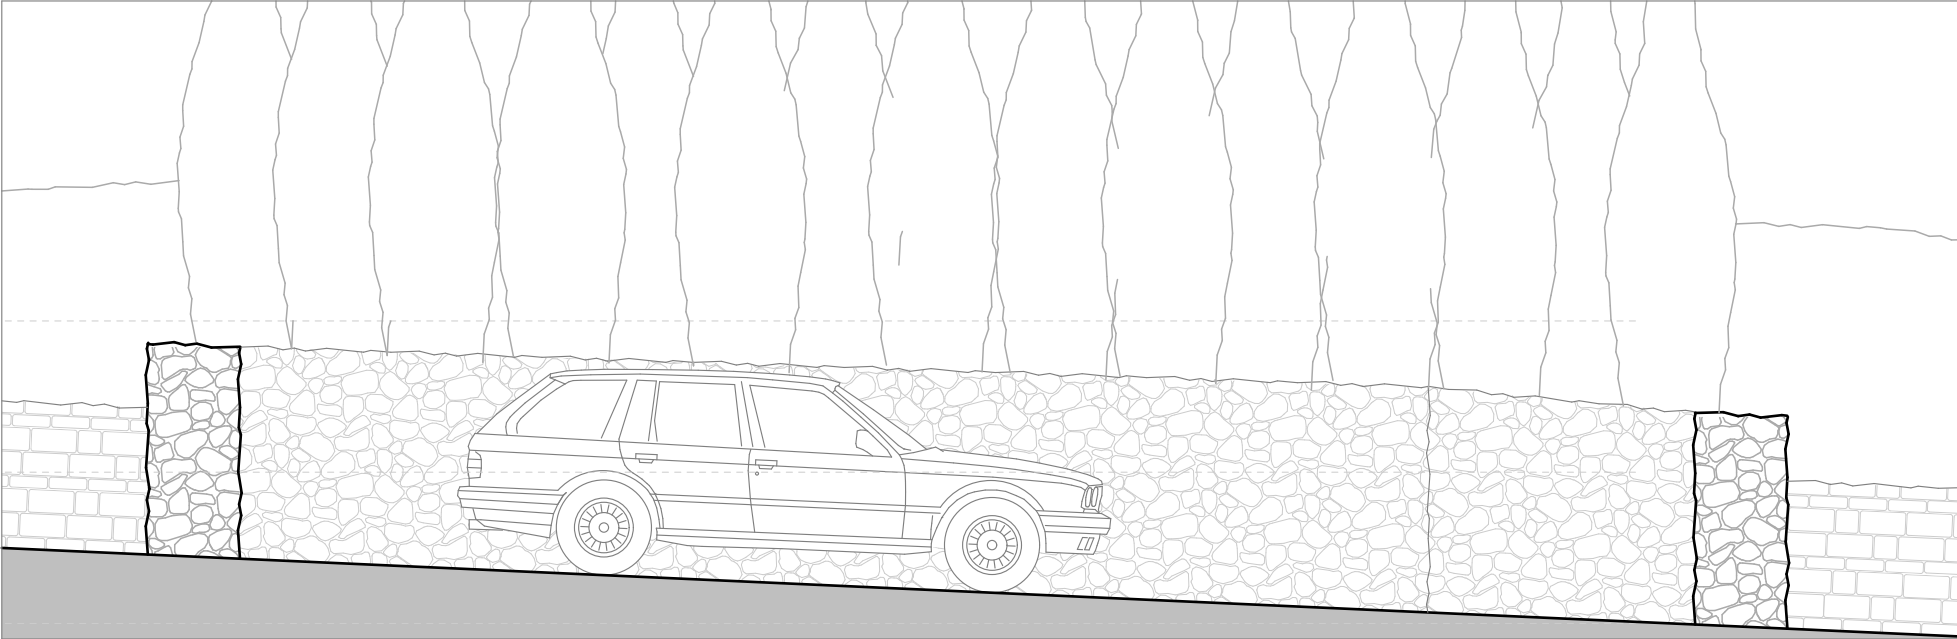

Proposed Old Lane Street Elevation
Scale 1:50

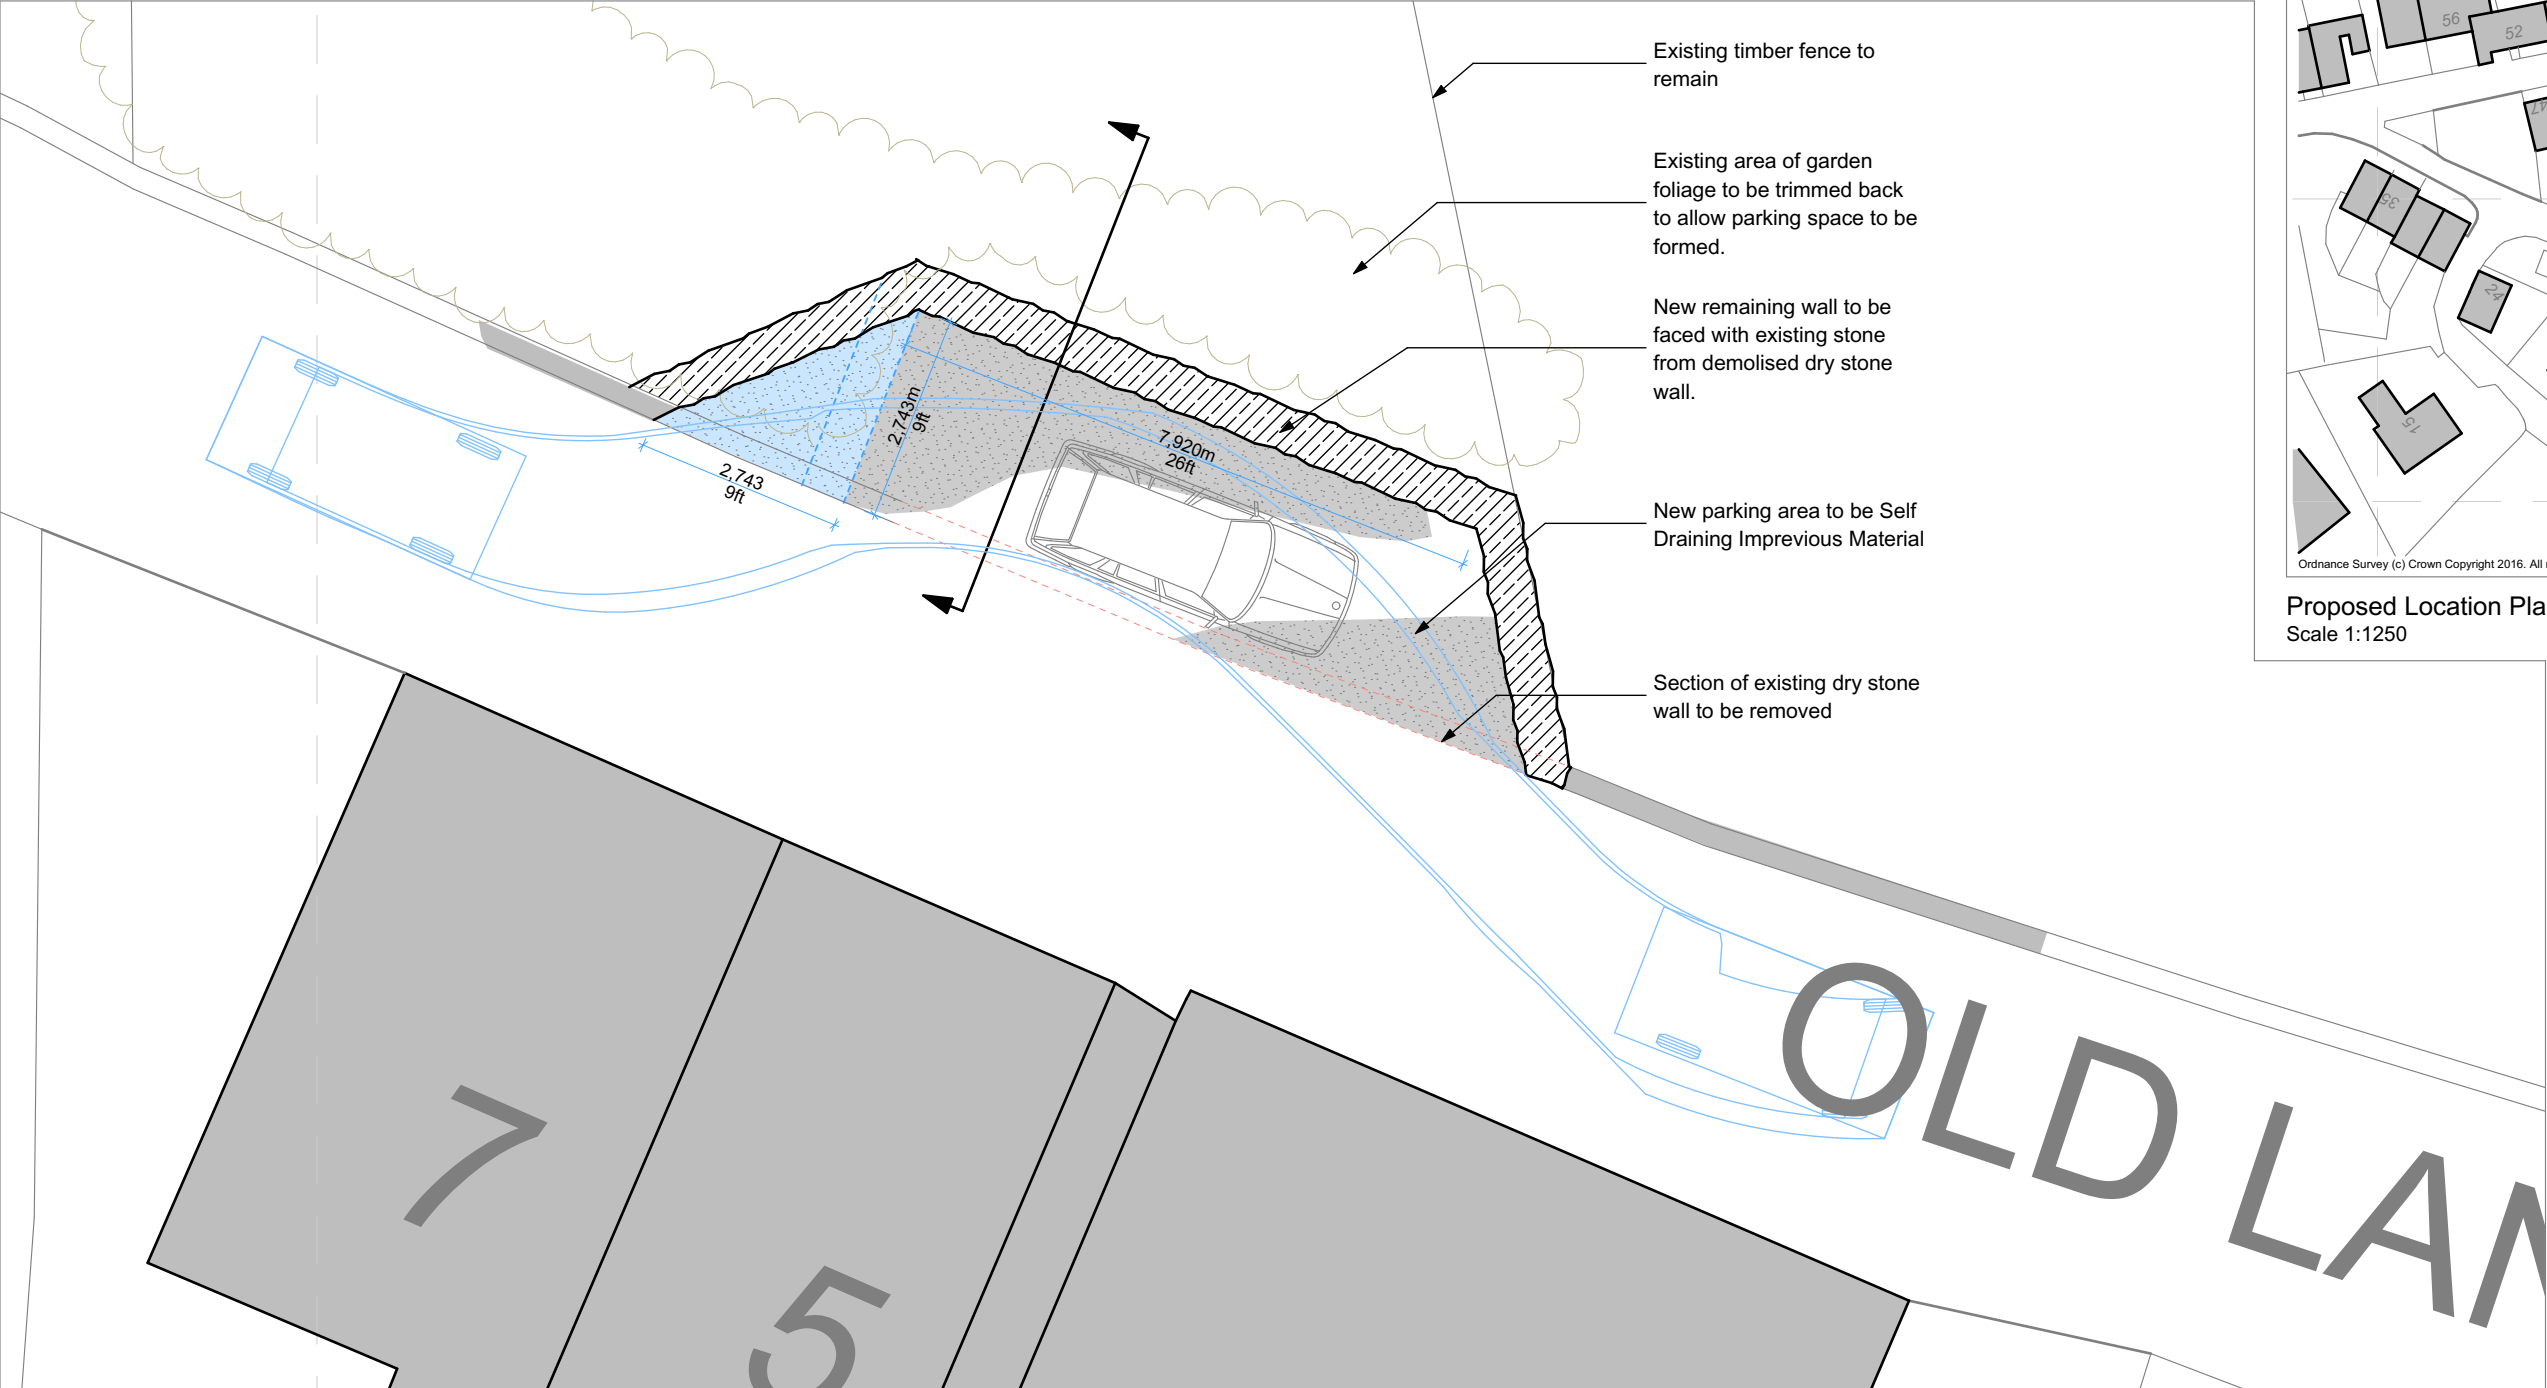

Proposed Site Plan
Scale 1:100

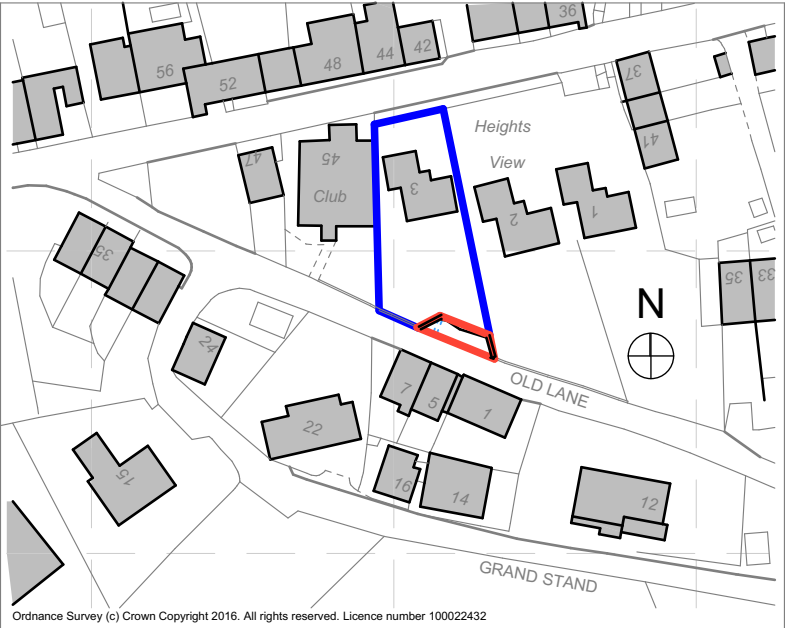

Proposed Location Plan
Scale 1:1250

Rev B. Western Wall Splayed	31.05.16
Rev A. Section and Elevation added	12.04.16
Revision	Description

Client

Jo & Philip Baxter

Project

3 Heights View,
High Street,
Scapegoat Hill,
HUDDERSFIELD,
HD7 4NJ

Drawing Title

Proposed Parking Space



Gateway Studio, 83 Bradford Road, Idle, Bradford. BD10 9JL
Tel: 01274 424884 Fax: 01274 424885
E-mail: info@janusarchitecture.co.uk
Website: www.janusarchitecture.co.uk

ARCHITECTURAL DESIGN PROJECT MANAGEMENT
PRINCIPAL DESIGNER BIM / 3D RENDERING

Drawing Status **PLANNING**

Scales 1:1250, 1:100, 1:50 Size A3 Date Mar 16

Drawing Number 798 - 001 Revision B