




- notes
- DO NOT SCALE FROM THIS DRAWING - USE FIGURED DIMENSIONS ONLY
 - TO BE READ IN CONJUNCTION WITH ALL OTHER CONSULTANTS / SPECIALISTS DRAWINGS, REPORT ANY DISCREPANCIES BEFORE AFFECTED WORK COMMENCES
 - ALL SETTING OUT DIMENSIONS TO BE CHECKED ON SITE BY CONTRACTOR BEFORE WORK COMMENCES

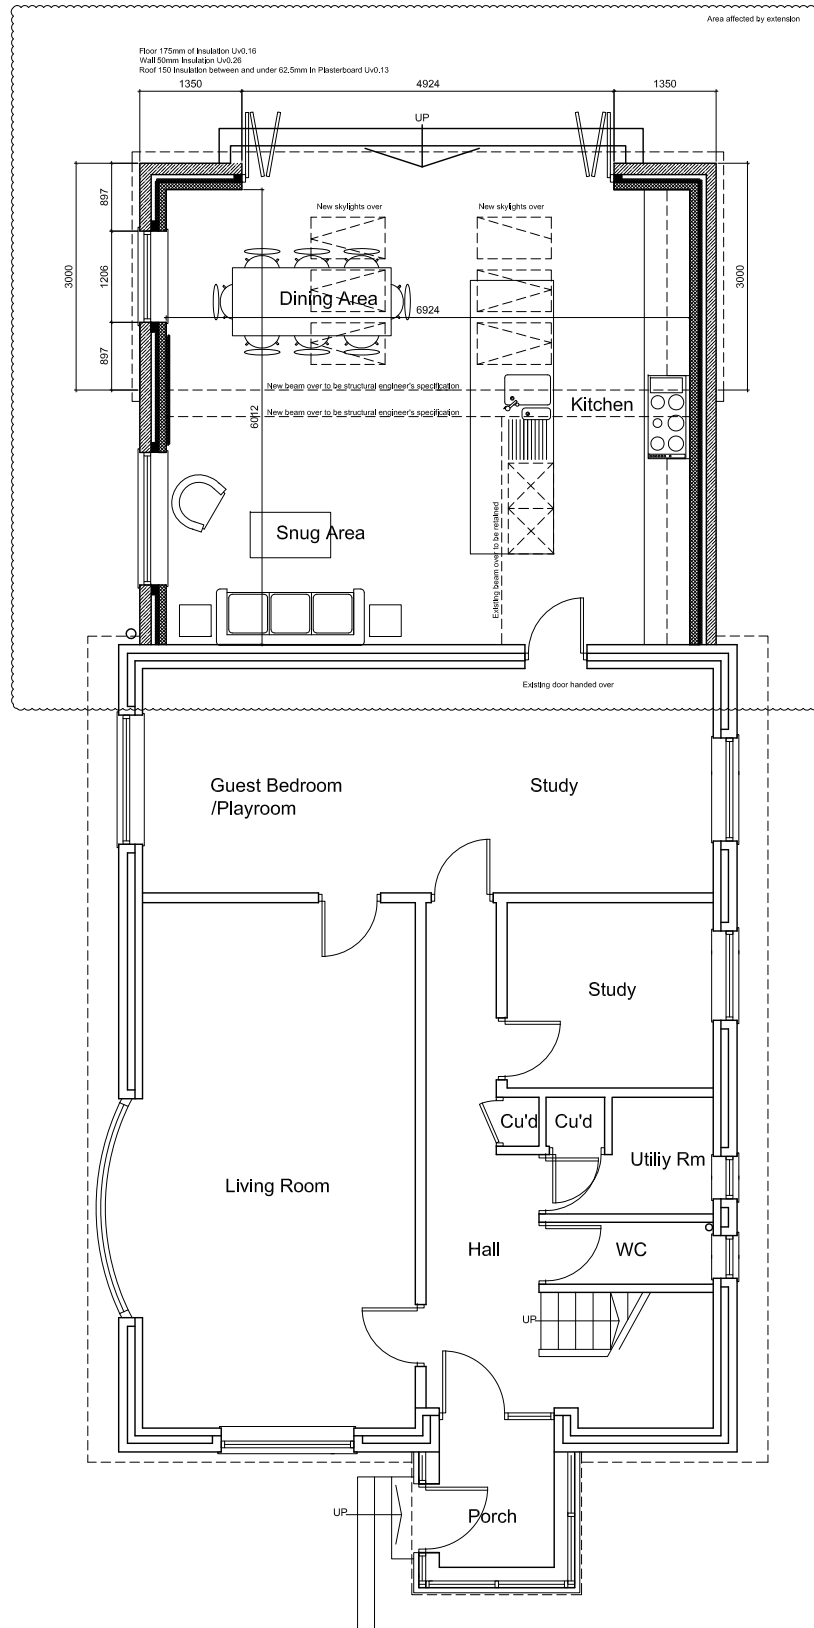

GROUND FLOOR

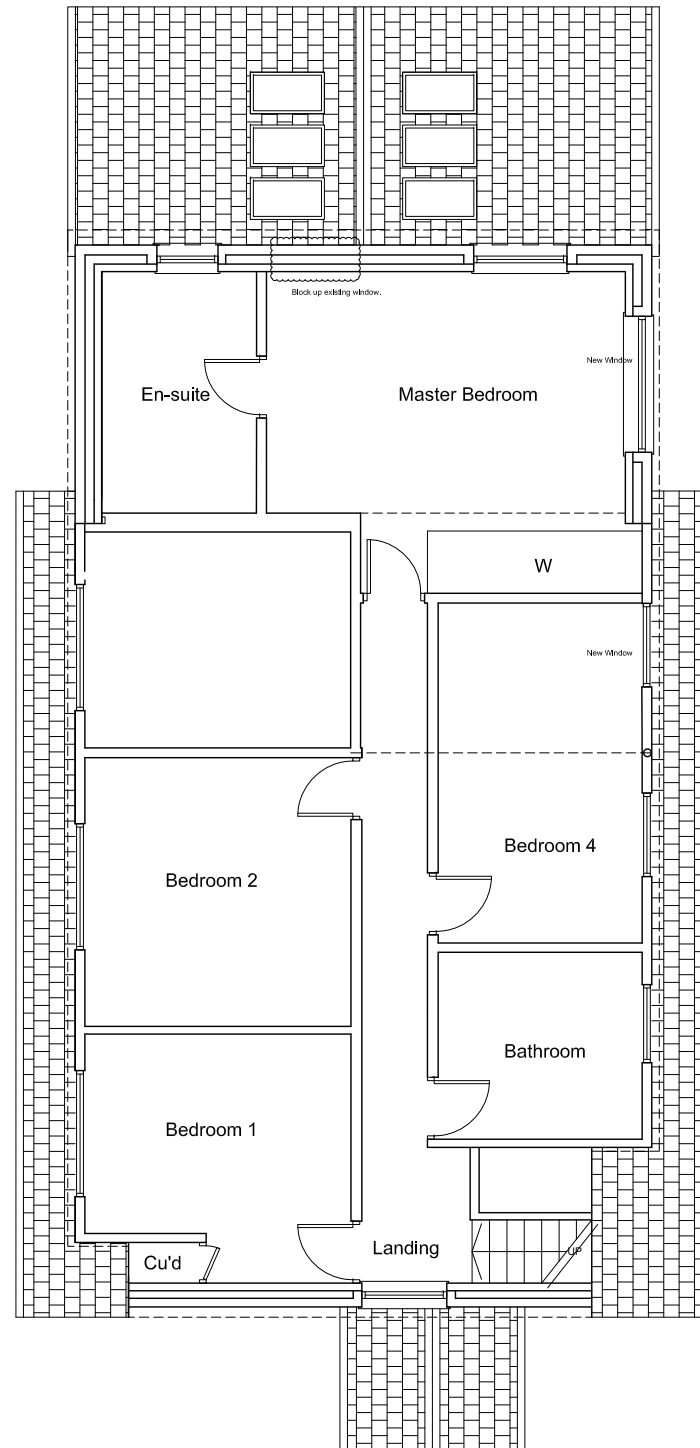


FIRST FLOOR

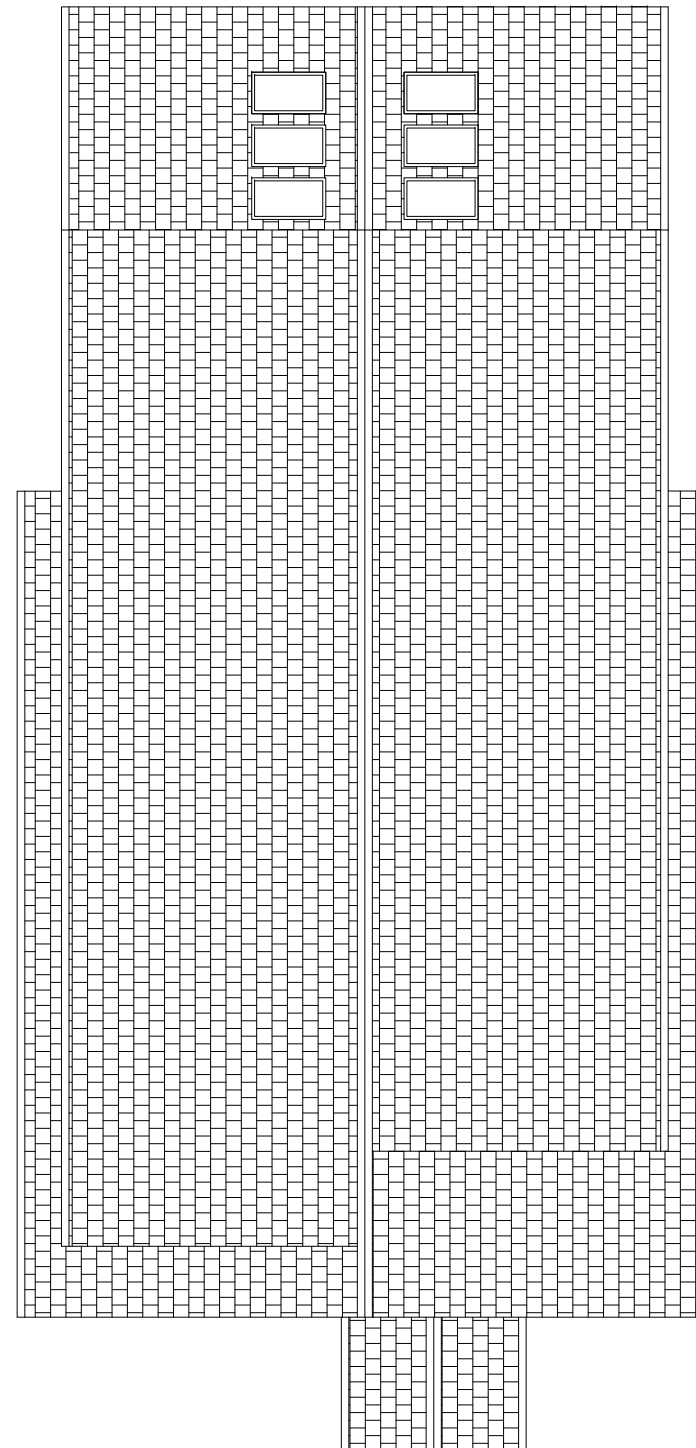

ROOF PLAN

rev.	description	xx/xx/xx	xx	xx
X				

client	Mr & Mrs R Haigh
project	235 Fleminghouse Lane, Almondbury
drawing title	Proposed Floor Plans.
drawing number	015028_201
revision	-
drawing status	Planning
scale	1:50 @A3
date	23.02.2016
drawn by	AK
checked by	AK

 

Proposed Floor Plans

