


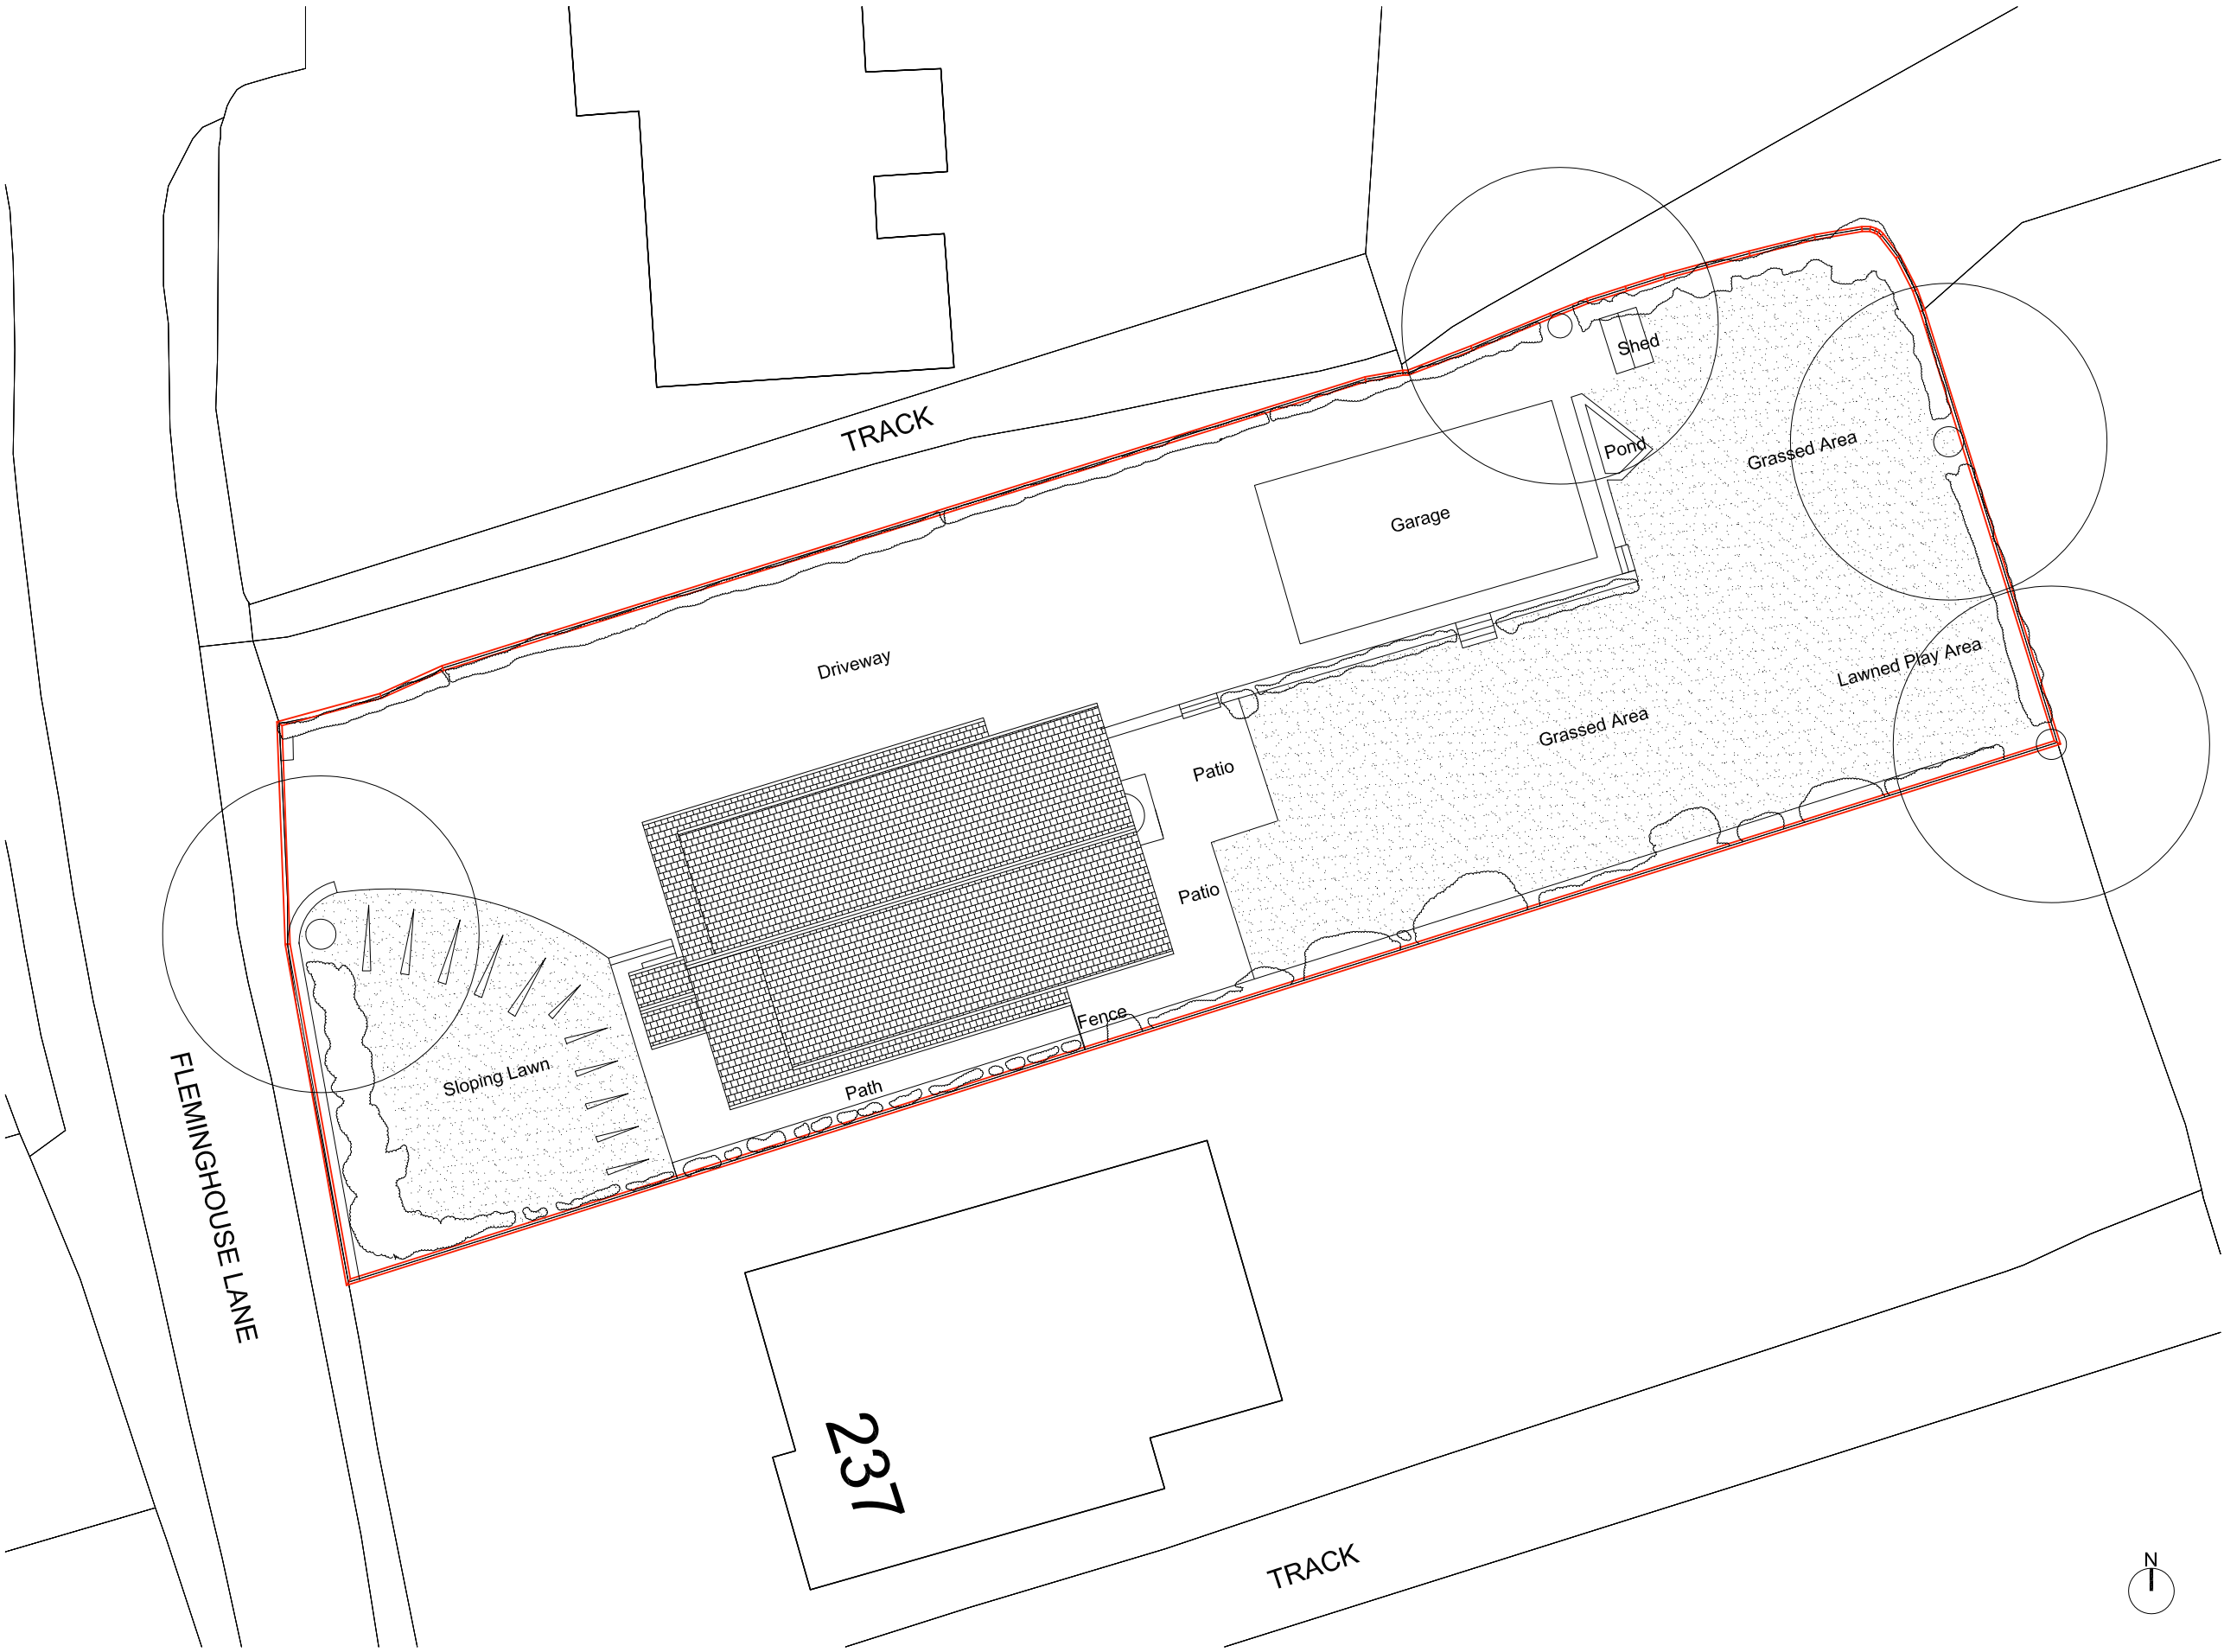

- notes
- 1. DO NOT SCALE FROM THIS DRAWING - USE FIGURED DIMENSIONS ONLY
 - 2. TO BE READ IN CONJUNCTION WITH ALL OTHER CONSULTANTS / SPECIALISTS DRAWINGS. REPORT ANY DISCREPANCIES BEFORE AFFECTED WORK COMMENCES
 - 3. ALL SETTING OUT DIMENSIONS TO BE CHECKED ON SITE BY CONTRACTOR BEFORE WORK COMMENCES

rev.	description
X	xx/xx/xx xx xx
xx	

client	Mr & Mrs R Haigh
project	235 Fleminghouse Lane, Almondbury
drawing title	Existing Site Plan
drawing number	015028_101
revision	-
drawing status	Planning
scale	1:50 @A3
date	05.04.2016
drawn by	AK
checked by	AK



71 Lascelles Hall Road, Lascelles Hall, HUDDERSFIELD, West Yorkshire, HD5 0BE

t: 07899844497
e: info@simplyarchitectural.co.uk
www.simplyarchitectural.co.uk

©Crown copyright and database rights 2016: Ordnance Survey 0100031673



Existing Site Plan