

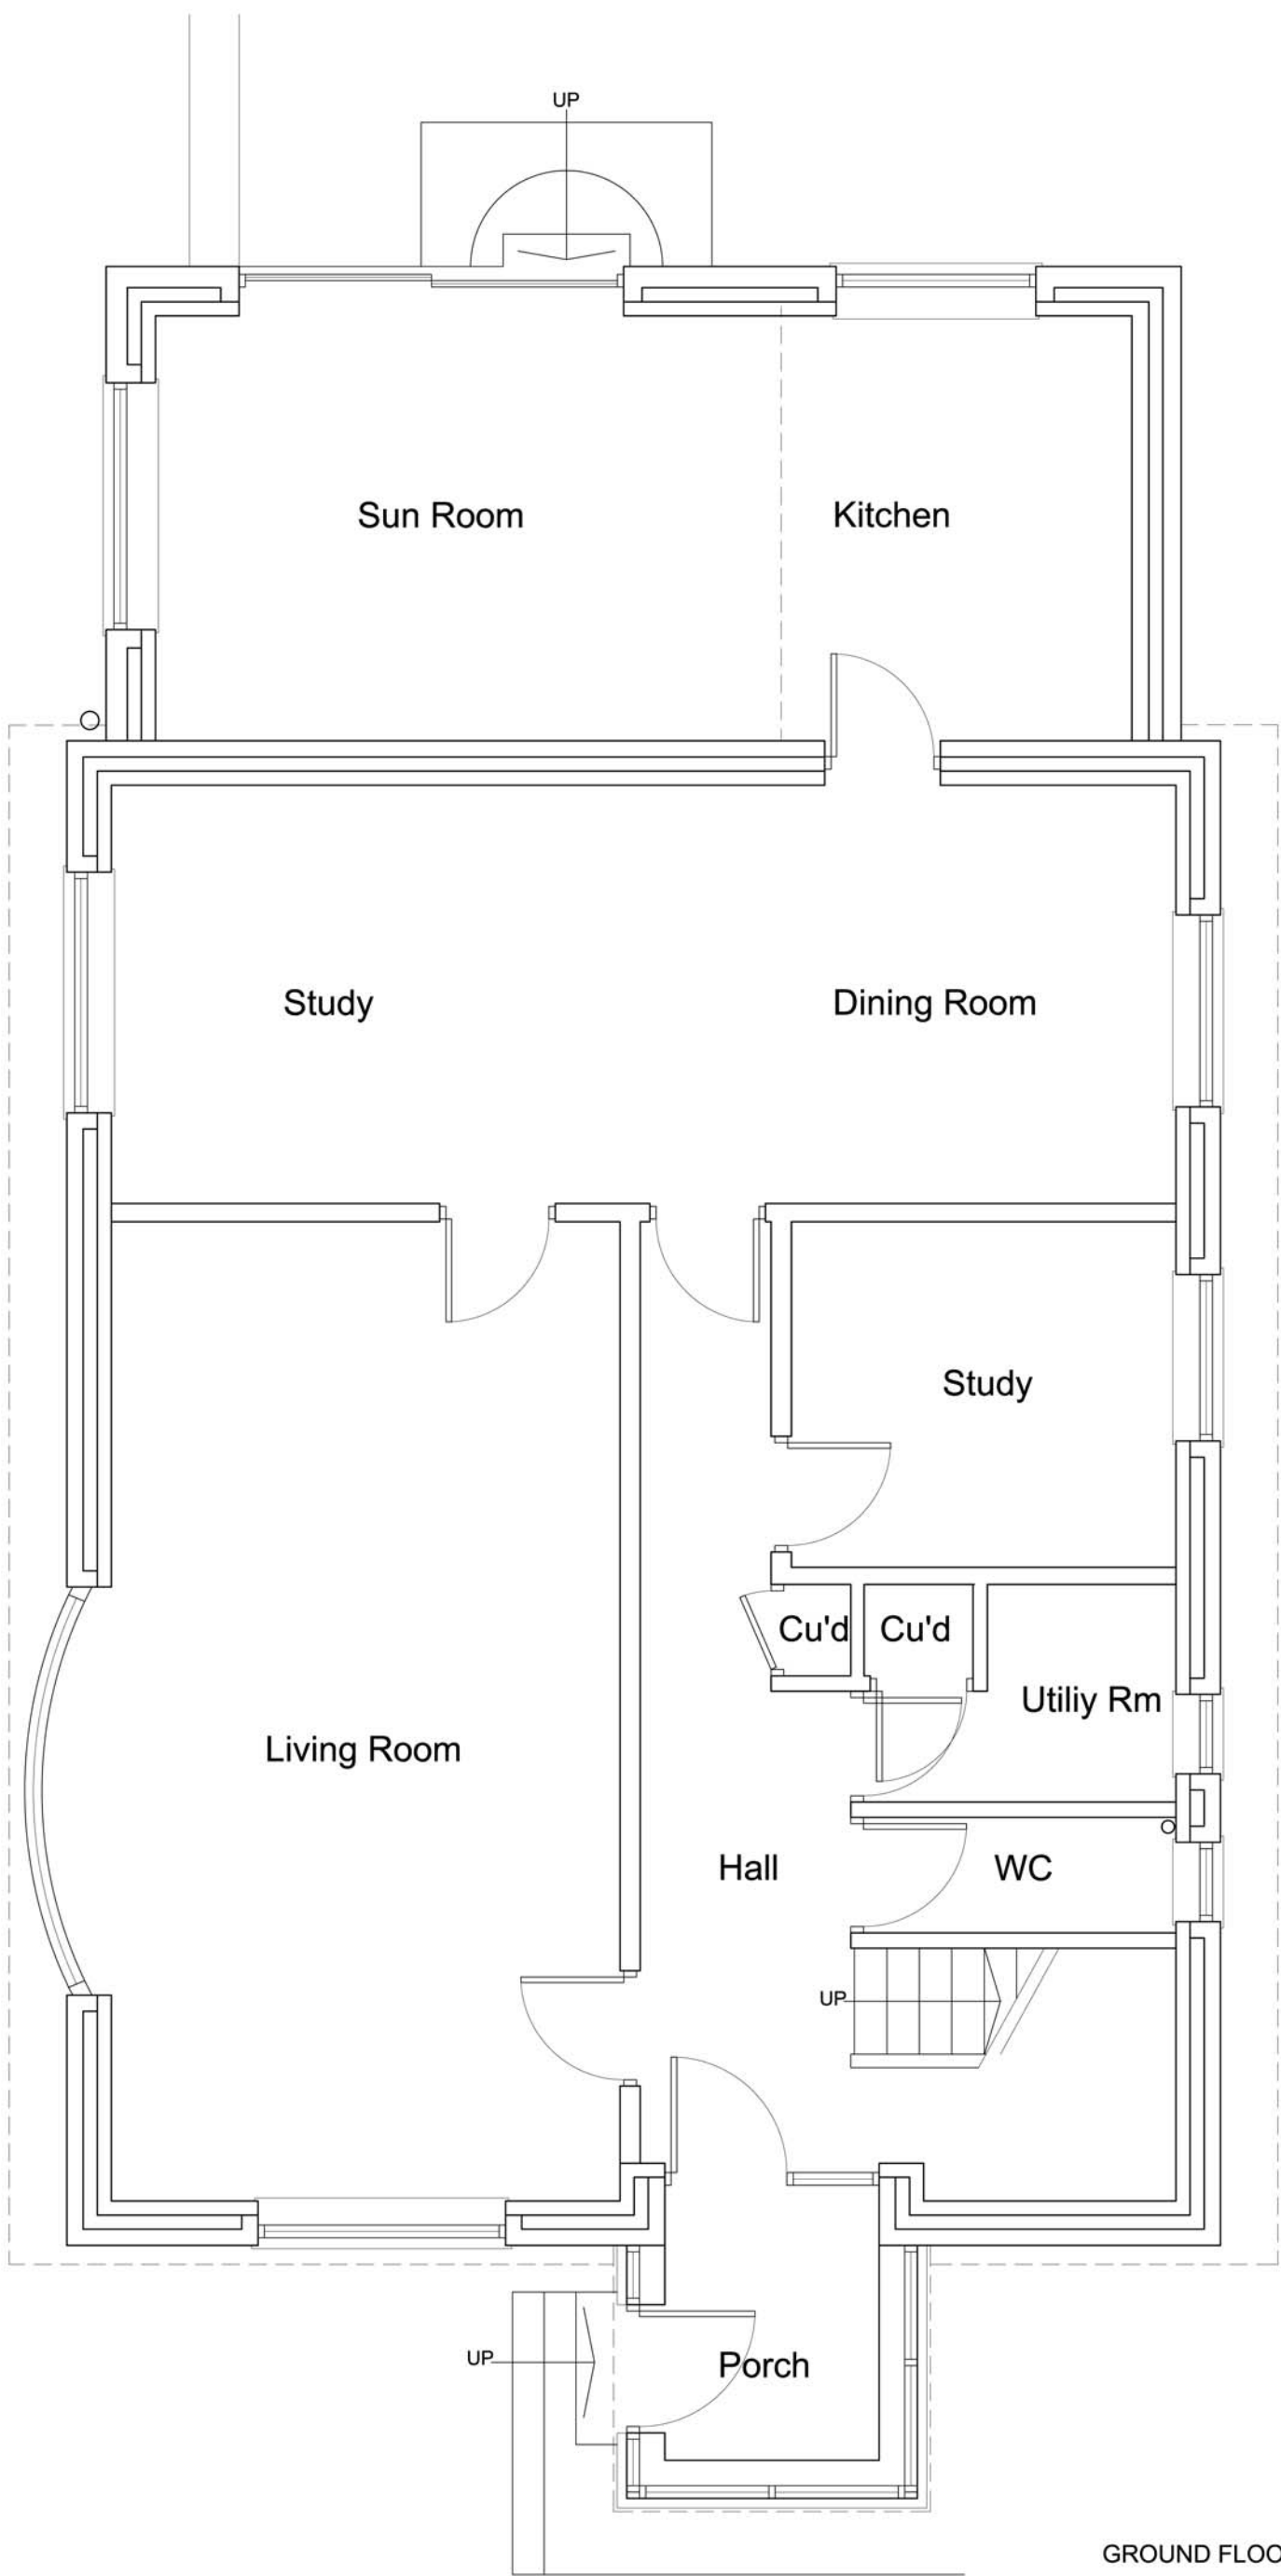



- notes
- DO NOT SCALE FROM THIS DRAWING - USE FIGURED DIMENSIONS ONLY
 - TO BE READ IN CONJUNCTION WITH ALL OTHER CONSULTANTS / SPECIALISTS DRAWINGS. REPORT ANY DISCREPANCIES BEFORE AFFECTED WORK COMMENCES
 - ALL SETTING OUT DIMENSIONS TO BE CHECKED ON SITE BY CONTRACTOR BEFORE WORK COMMENCES

 


GROUND FLOOR

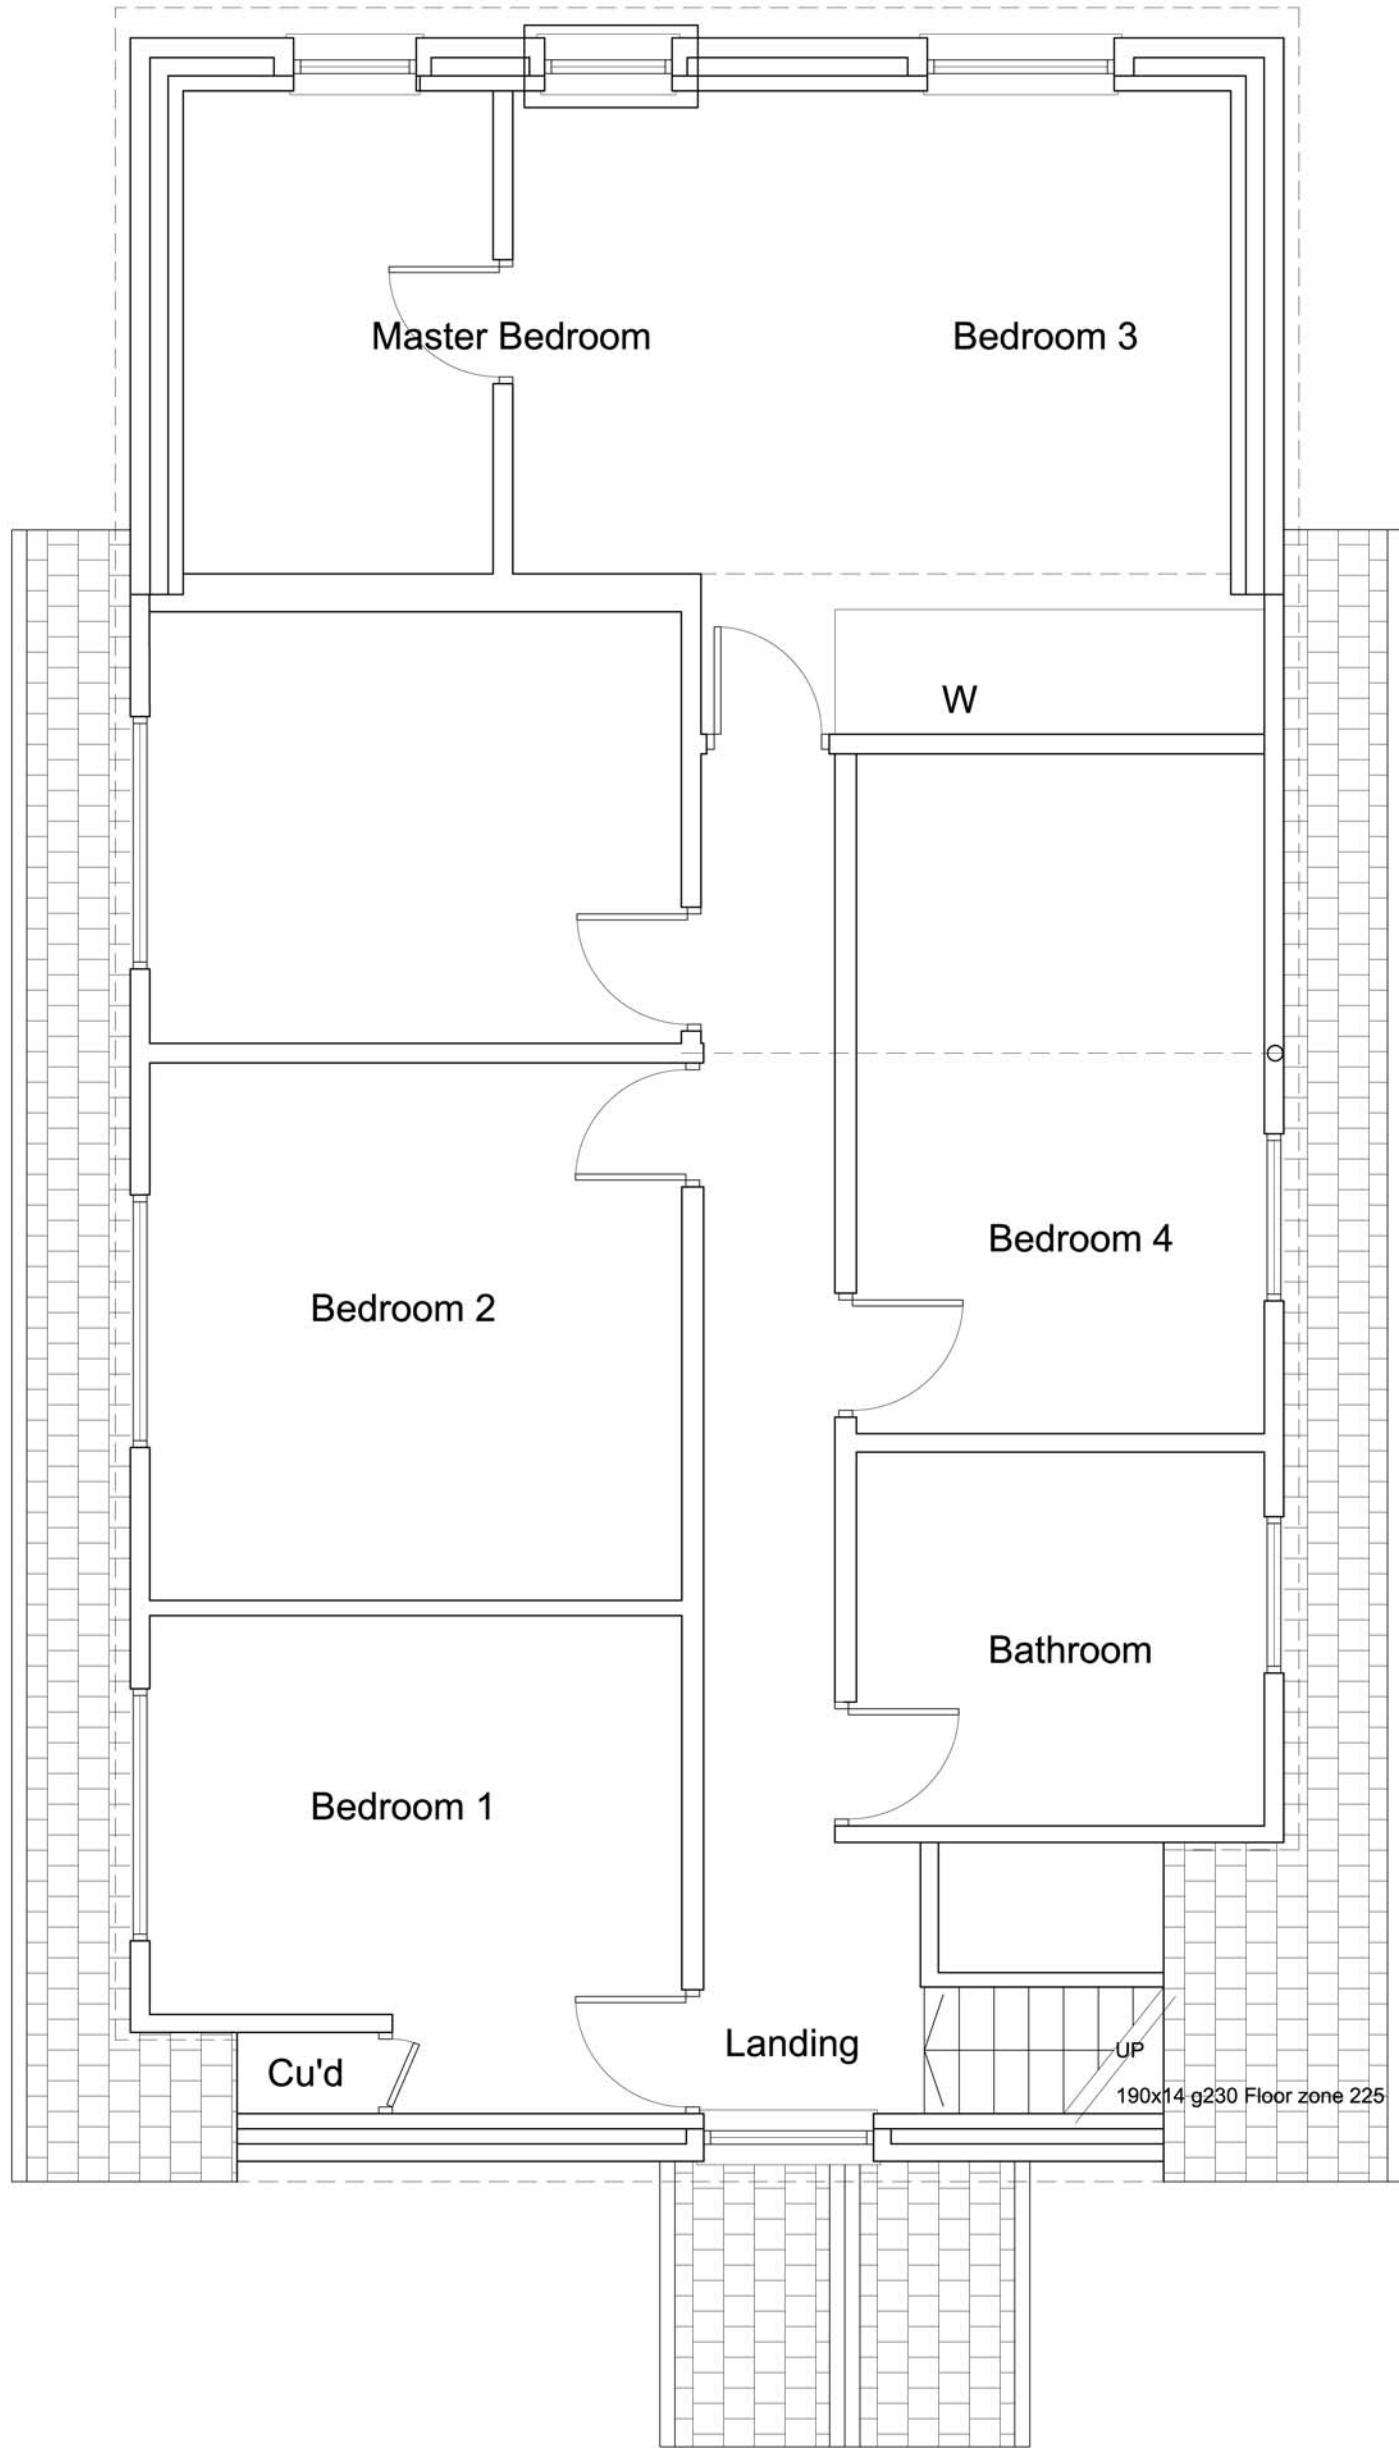

FIRST FLOOR

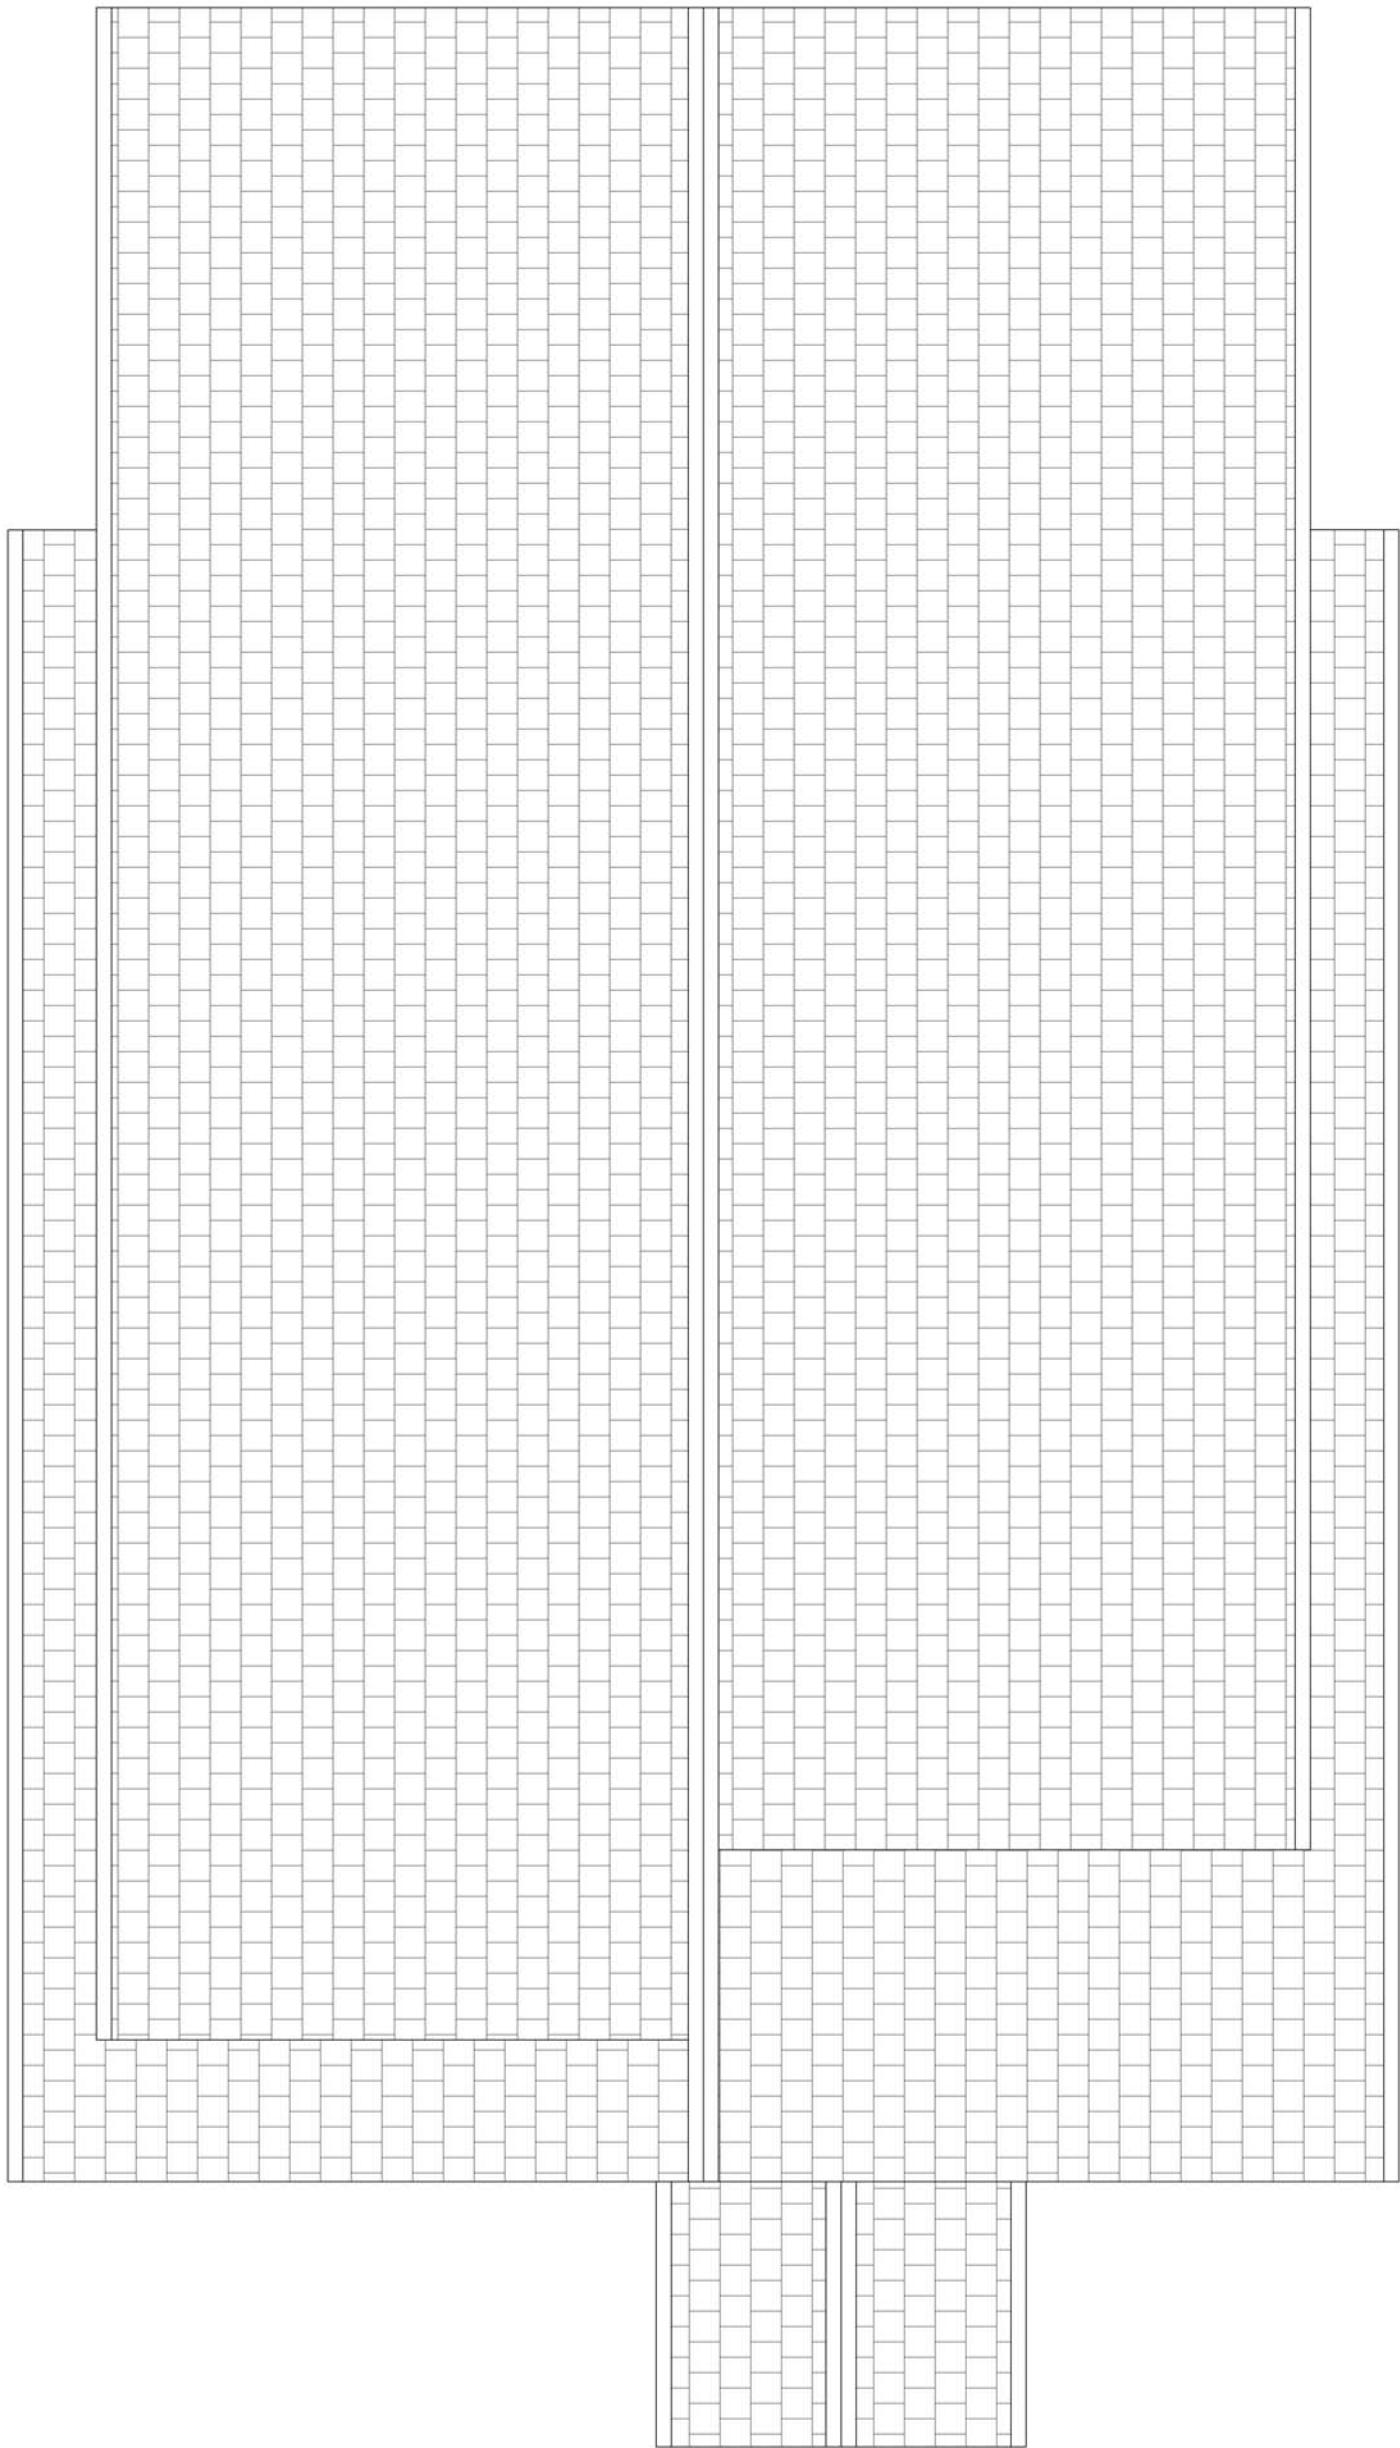

ROOF PLAN

 

rev.	description
X	xx/xx/xx xx xx

client	Mr & Mrs R Haigh
project	235 Fleminghouse Lane, Almondbury
drawing title	Existing Plans and Elevations
drawing number	015028_200
revision	-
drawing status	Planning
scale	1:50 & 1:100 @A1
date	10.01.2016
drawn by	AK
checked by	AK

