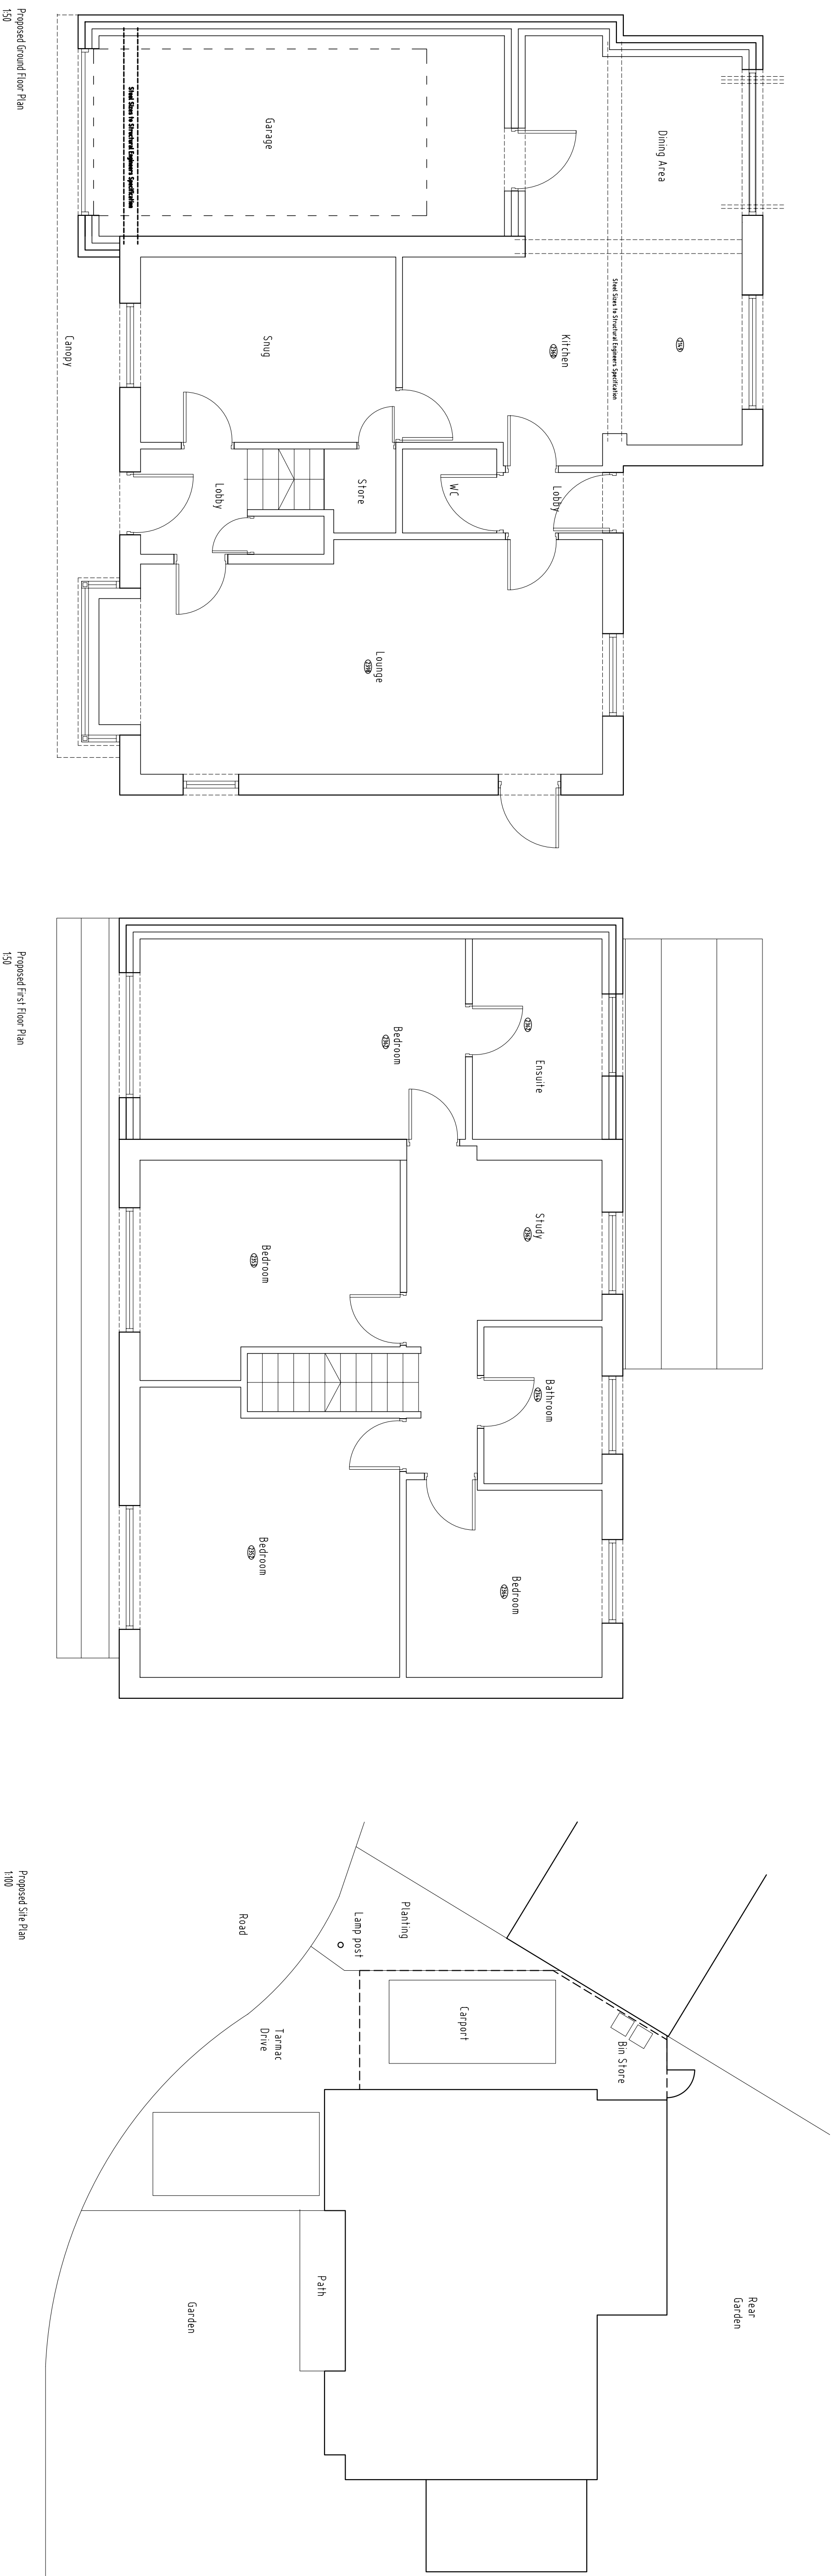
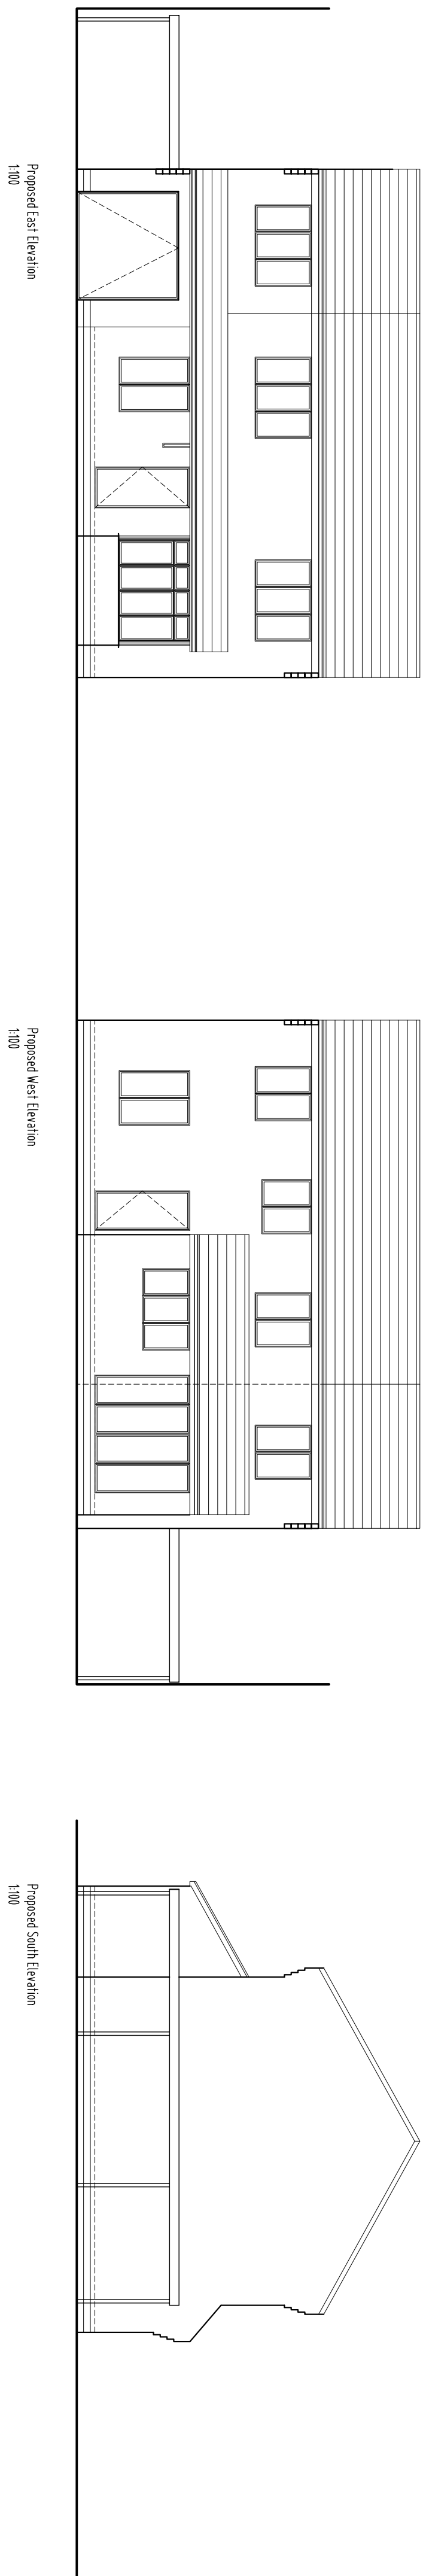

Materials

- Walls - Stone to match existing
- Roof - Slates to match existing
- Windows - uPVC to match existing
- Rainwater goods - Black to match existing

Proposed Ground Floor Plan
1:50Proposed First Floor Plan
150Proposed Site Plan
1:100Proposed East Elevation
1:100Proposed West Elevation
1:100Proposed South Elevation
1:100

Revision	Description	By	Date
0	Proposed program added	ARR	2/20/16
1	Dimensions added, length of extension increased	ARR	6/3/16

Essence Architecture Ltd

Mr and Mrs Bowie
21 Riverside, Clayton West

Extension
21 Riverside, Clayton West

Proposed Two Storey
Plans & Elevations

Scale	Status	Planning	
A1	As Noted	Checklist	Date
JH		AVR	13 1 15
Project No.	Drawing No.	PR01	Revision
2016-01			B

Head Office: Upper Bagden House
Upper Bagden Farm
Bagden Lane
Caton West
Huddersfield
HD8 9LQ

Tel: 01484 663000
Fax: 01484 365071
Email: info@randevikpments.com
Web Site: www.randevikpments.com