




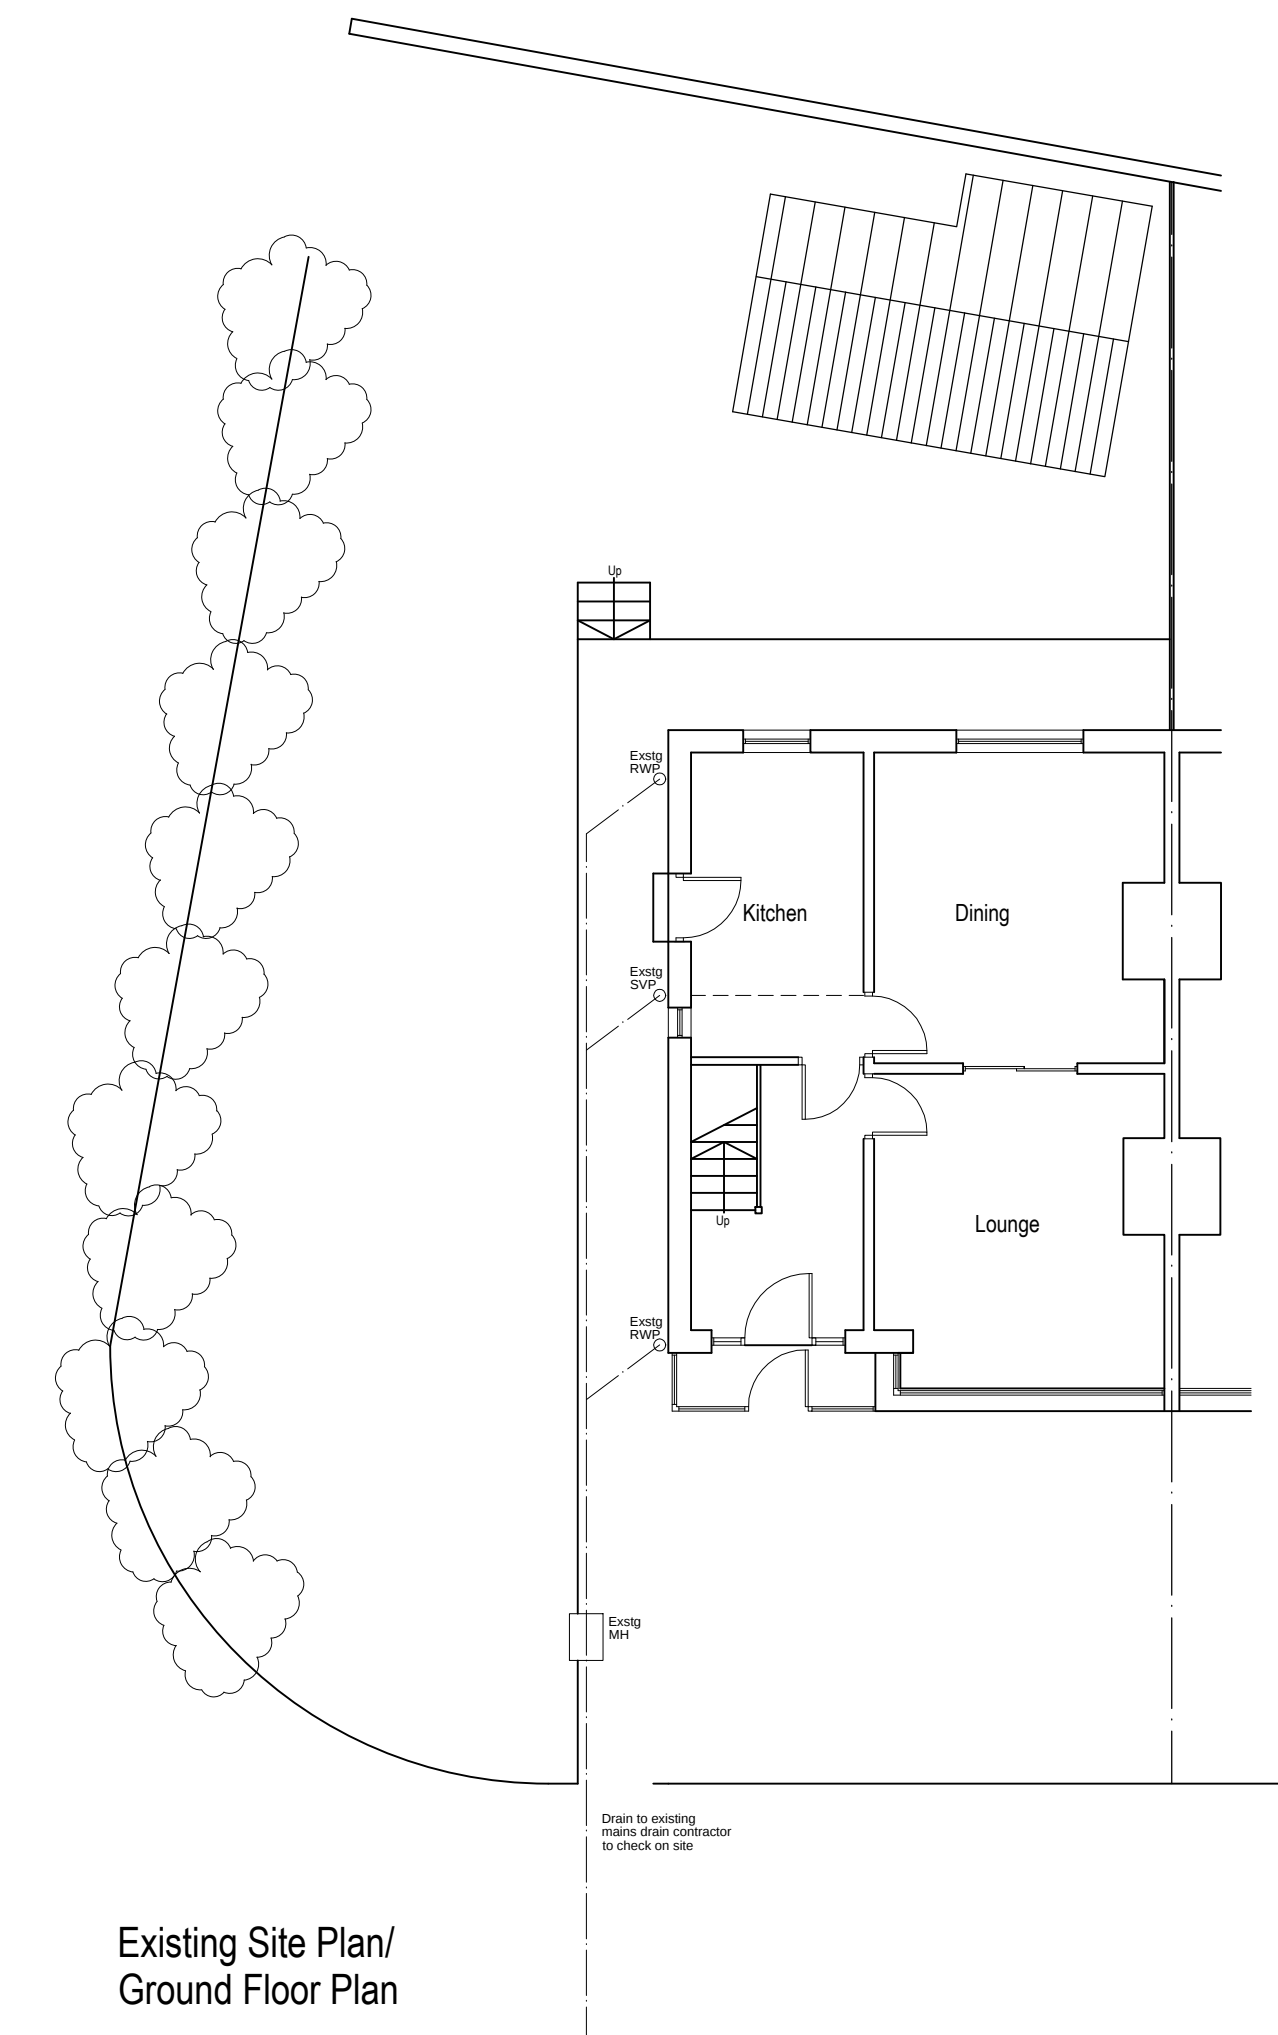


Existing Site Plan/
Ground Floor Plan

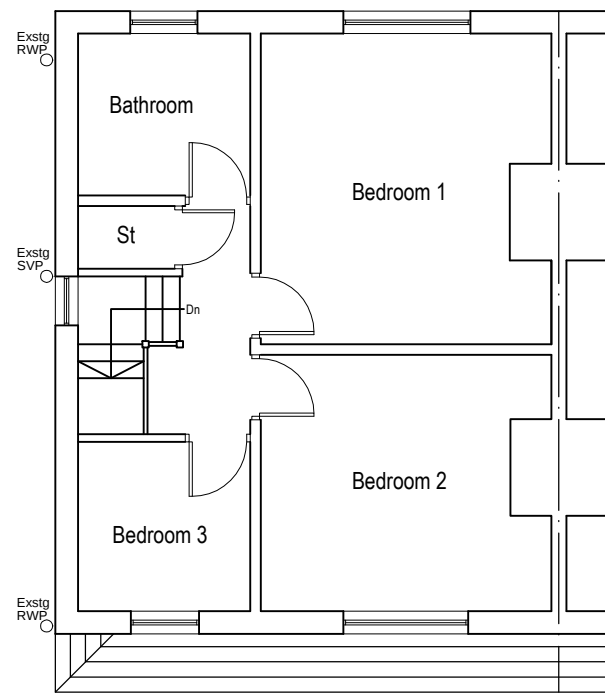


Existing First Floor Plan

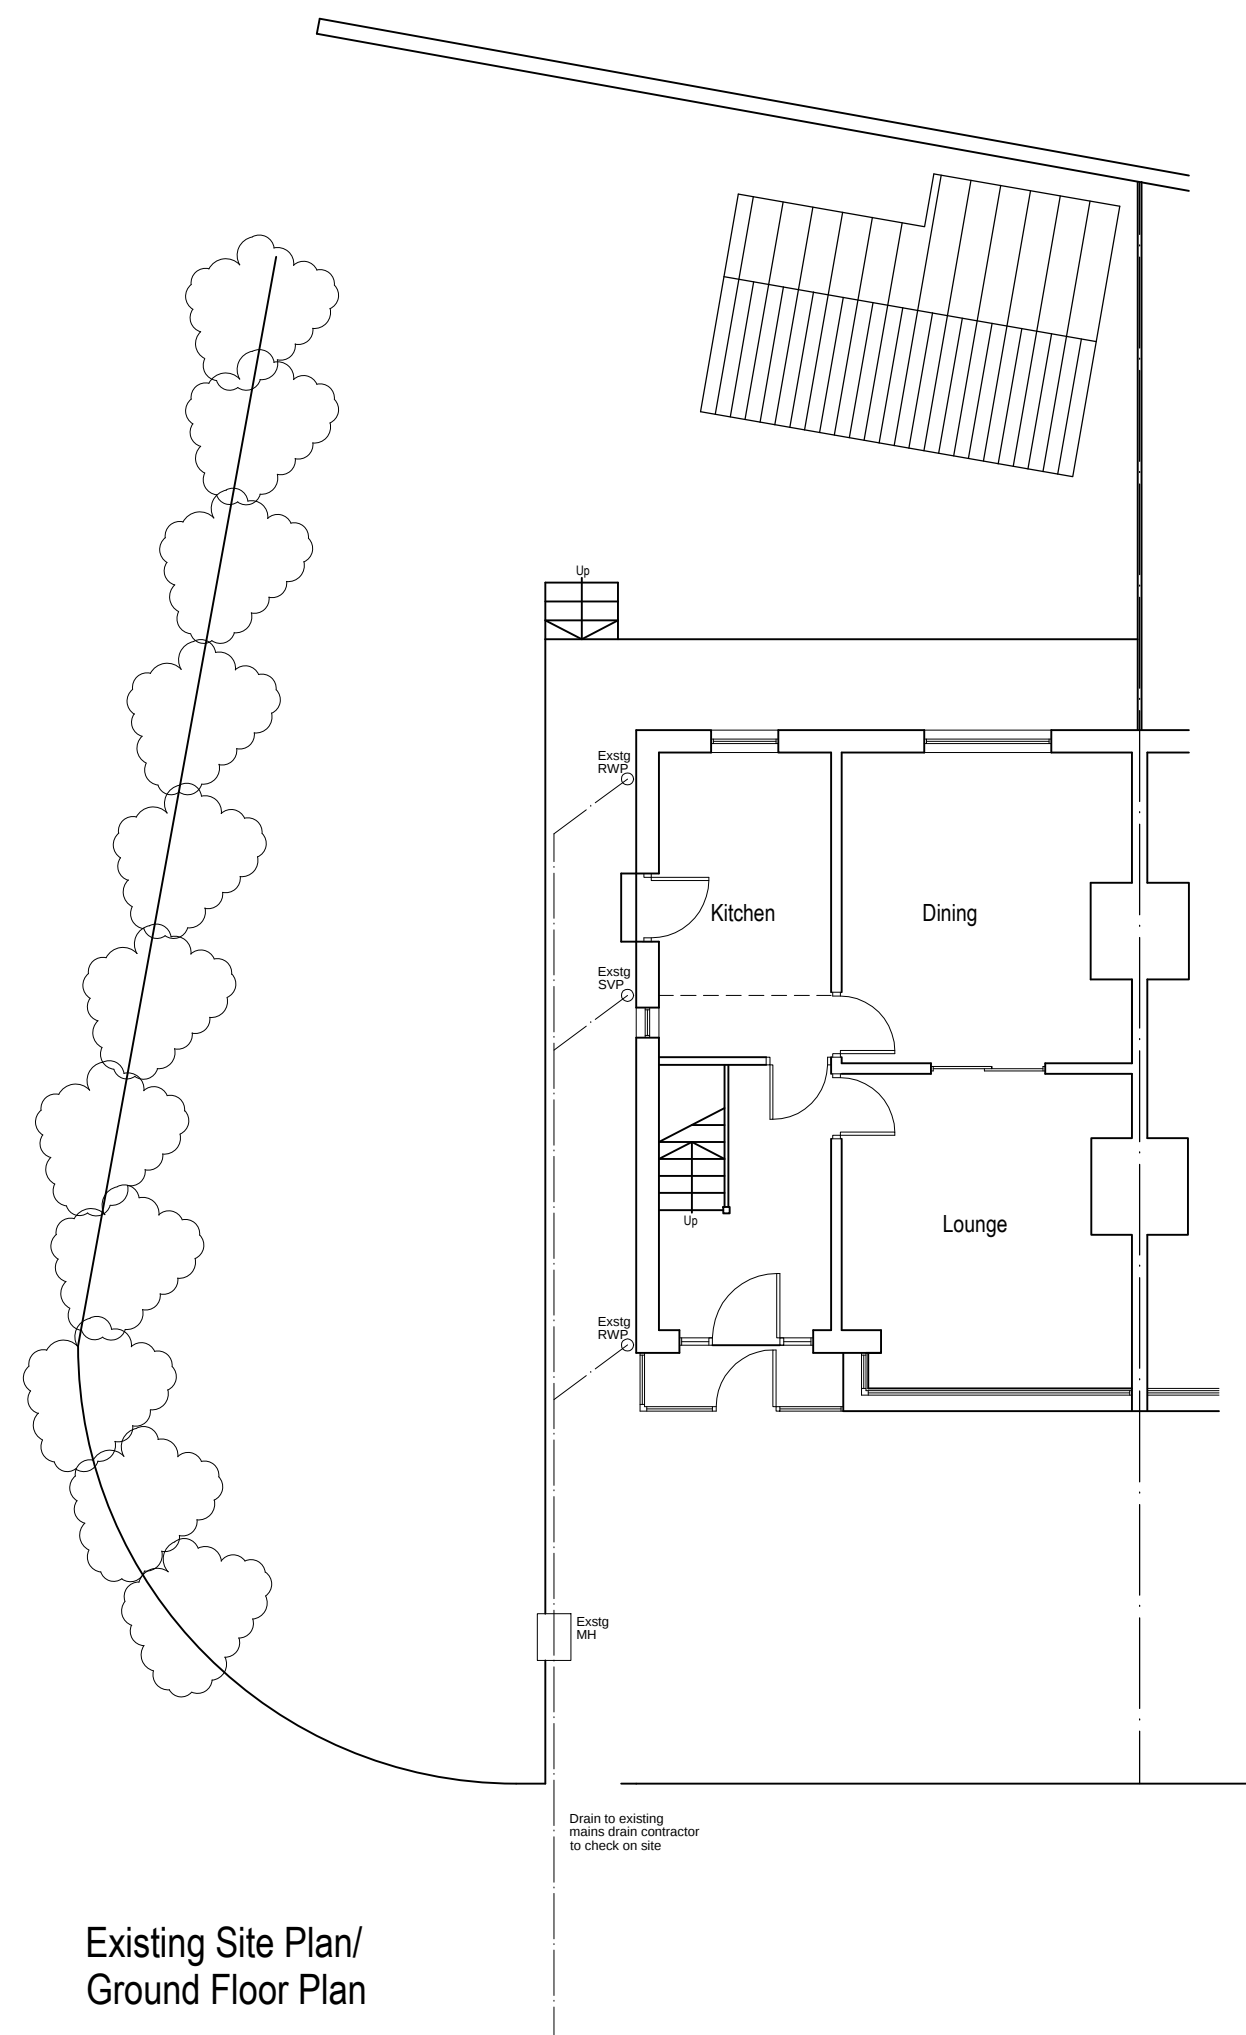

Existing Site Plan/
Ground Floor Plan

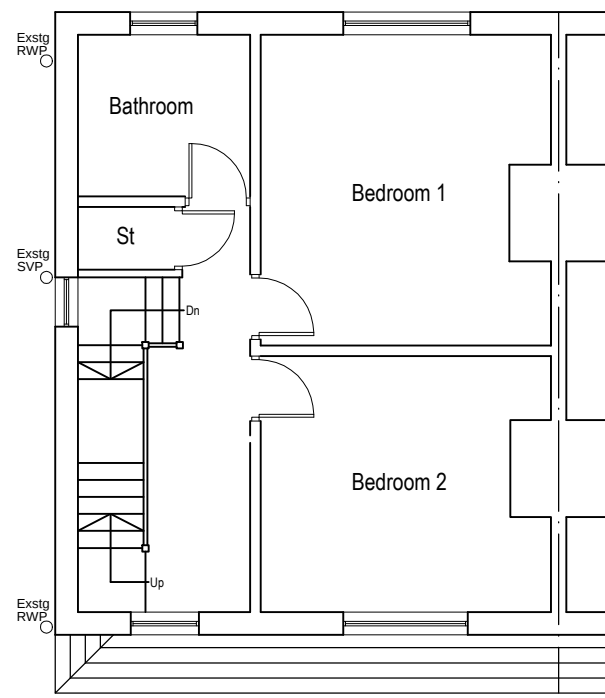


Proposed First Floor Plan

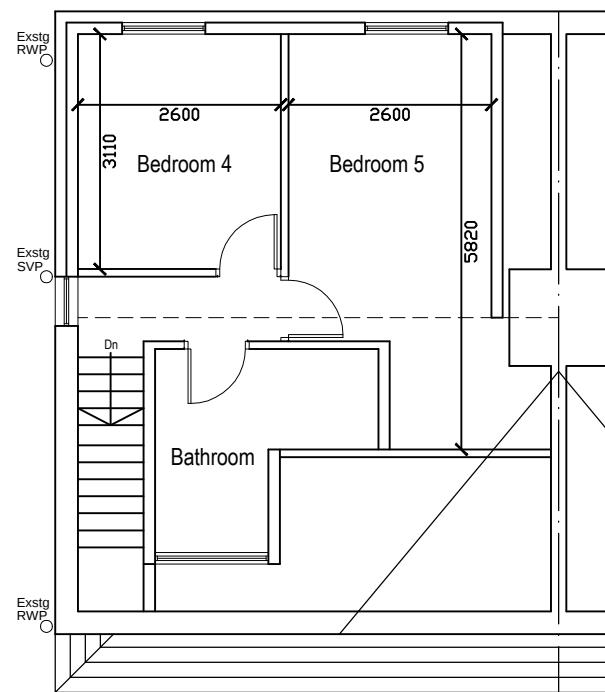

Proposed Second Floor Plan




Existing Front Elevation

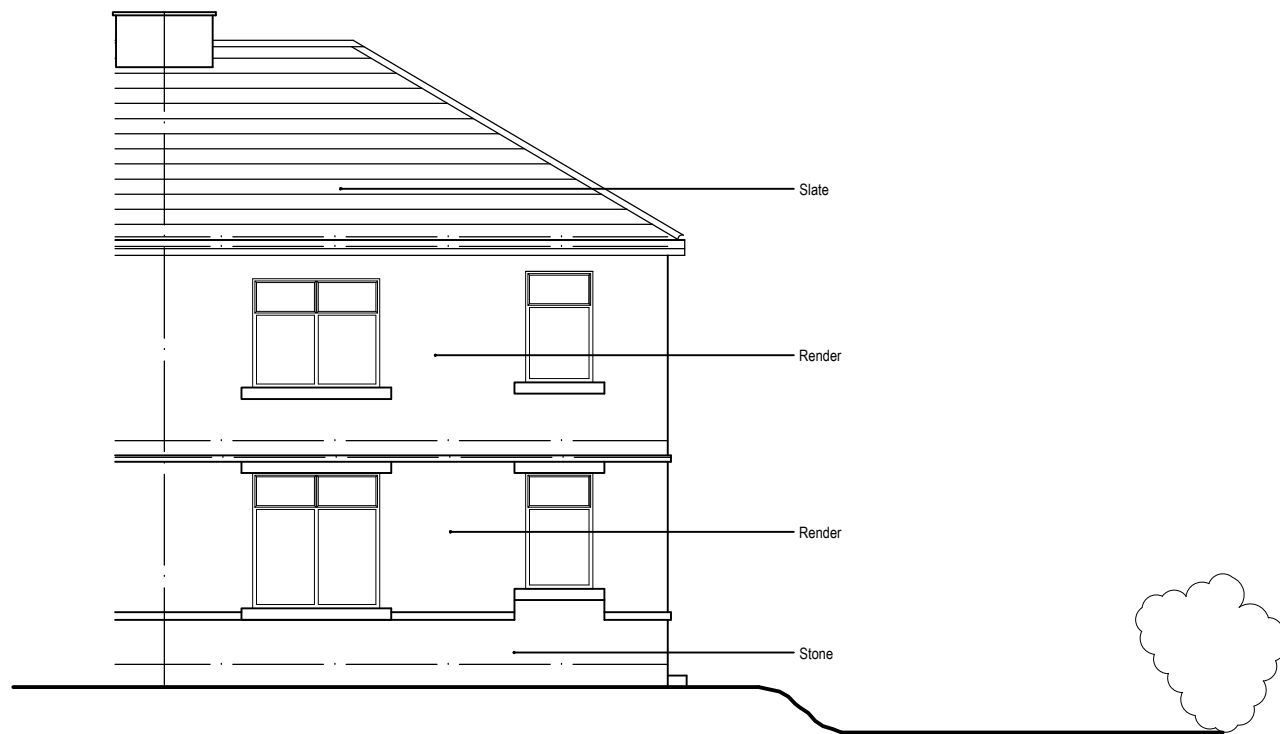

Existing Rear Elevation




Proposed Front Elevation

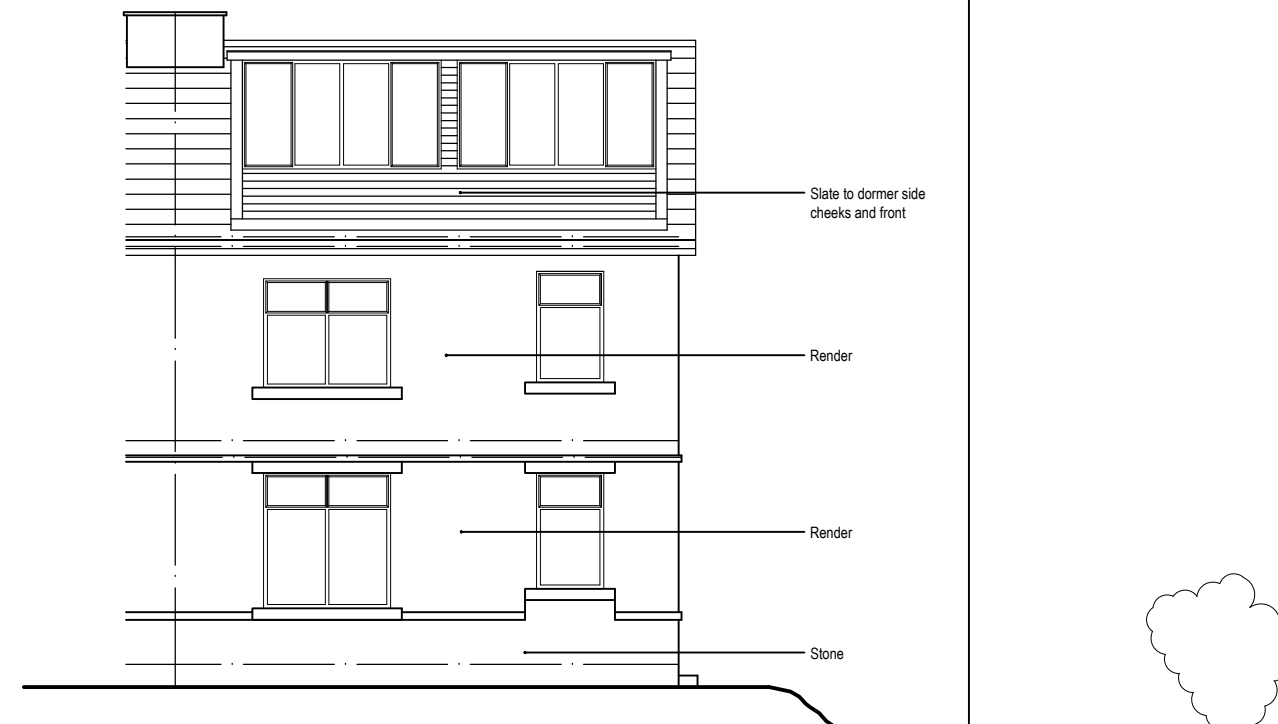

Proposed Rear Elevation



Existing Side Elevation

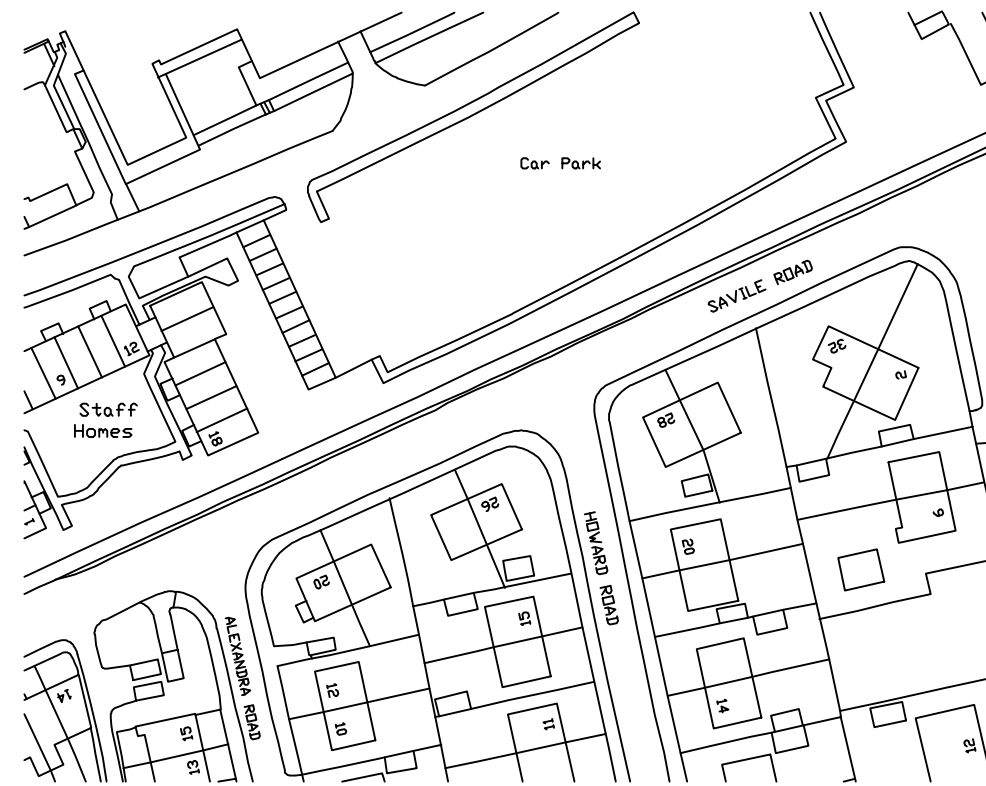

Location Plan
Scale 1:1250



Proposed Side Elevation

Notes:

All work is to be carried out to the latest current British standards Codes of Practice and recognised working practices.

All work and materials should comply with Health and Safety legislation.

All work and materials to be approved by the District Authority Building Control Officer.

All dimensions are in millimetres unless where explicitly shown otherwise.

The contractor should check and certify all details and dimensions as work proceeds and notify the architect of any discrepancies if in doubt ask

All work to be carried out in accordance with the current regulations

Any work not specifically mentioned to be agreed with the client.

The position of all boundaries are assumed based on information provided by the client. The client is under strict duty to confirm the actual location off all boundaries with his/her neighbour and his/her solicitors. This work is probably covered by the Party Wall Act and will require you to write to your neighbour informing them of the work. You may only commence when you have their written consent. For further information you are advised to consult a solicitor.

Do not scale off the drawings, if in doubt ask.

The reproduction or transmission of all or part of this work whether by photocopying or storing in any medium by electronic means or otherwise, without the written permission of 53 Degrees North is strictly prohibited.

Revisions:

REV A: 27.11.14 Dormer added to rear and main roof from hip to gable

REV B: 09.12.14 Internal amendments

REV C: 12.04.16 Dormers added

REV D: 24.05.16 Front dormer reduced

53 Degrees North
Architectural and
Building Consultants
Bradford,
West Yorkshire
T: 01274 299096
M: 07861 731063
E: info@53-dn.co.uk
W: www.53-dn.co.uk
53dn
Architectural Services

Client: Mr Atsham Ali

Project: 26 Savile Road
Huddersfield
HD3 3DQ

Drawing Title: Existing and Proposed Plans and Elevations

Date: 27.11.14

Drawn: UH

Checked:

Scale: 1:100@A1

Project No: 0184

Drawing No: 01

Rev: D