

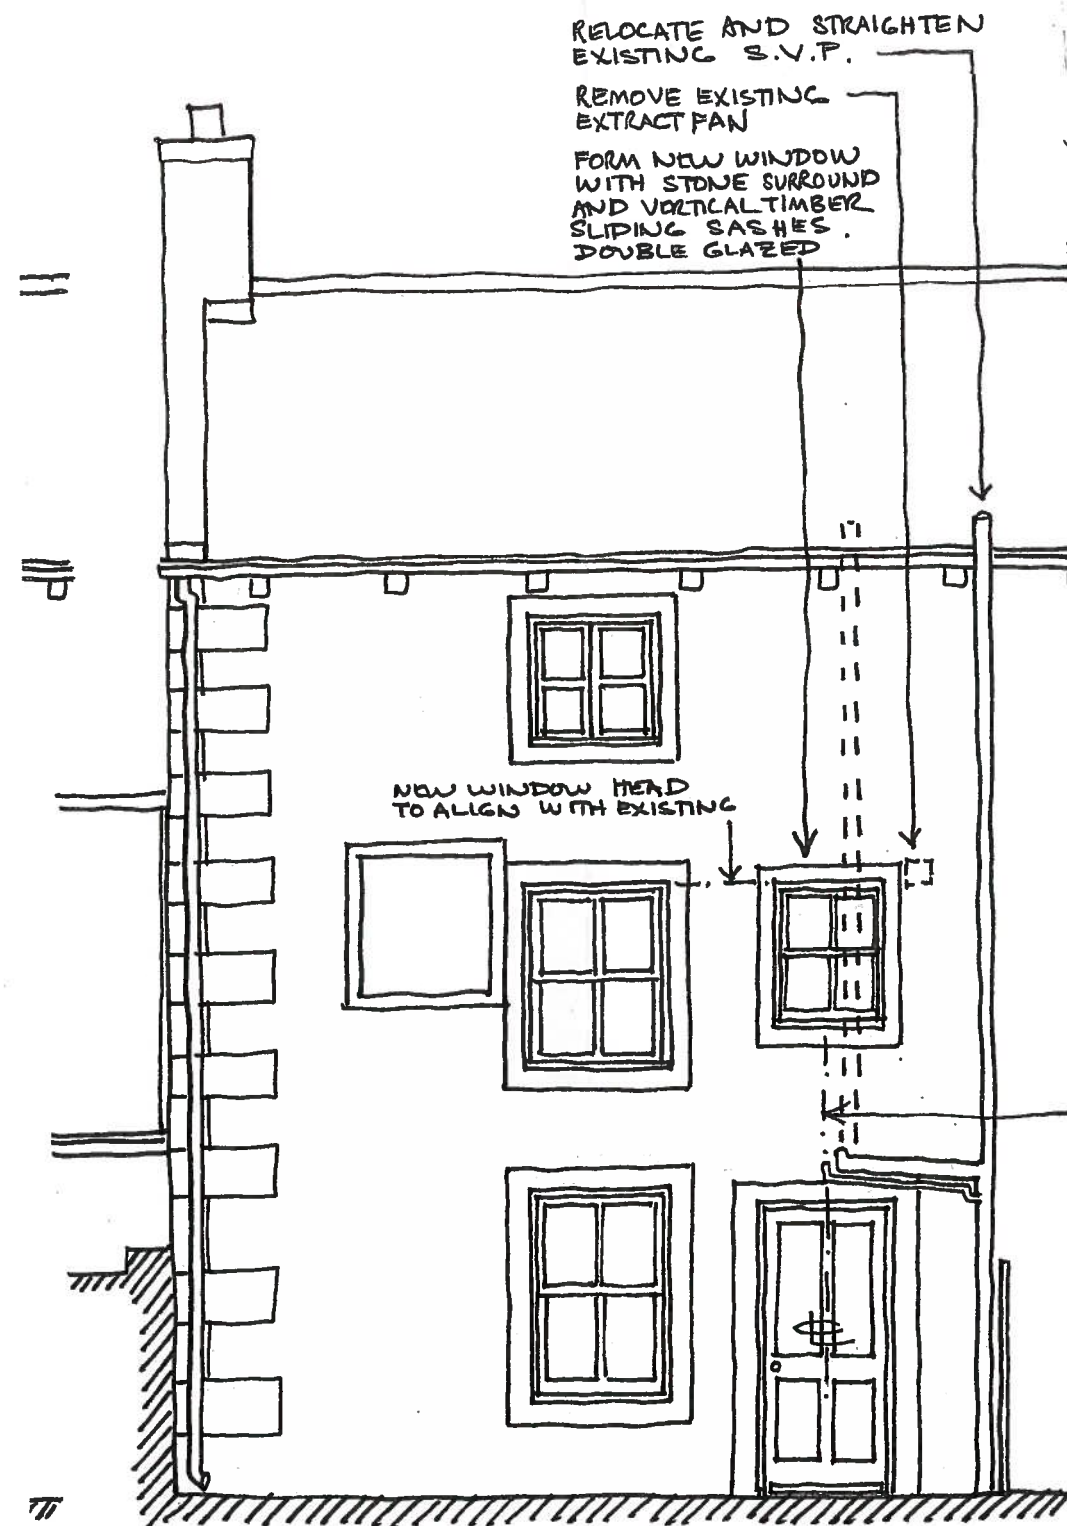


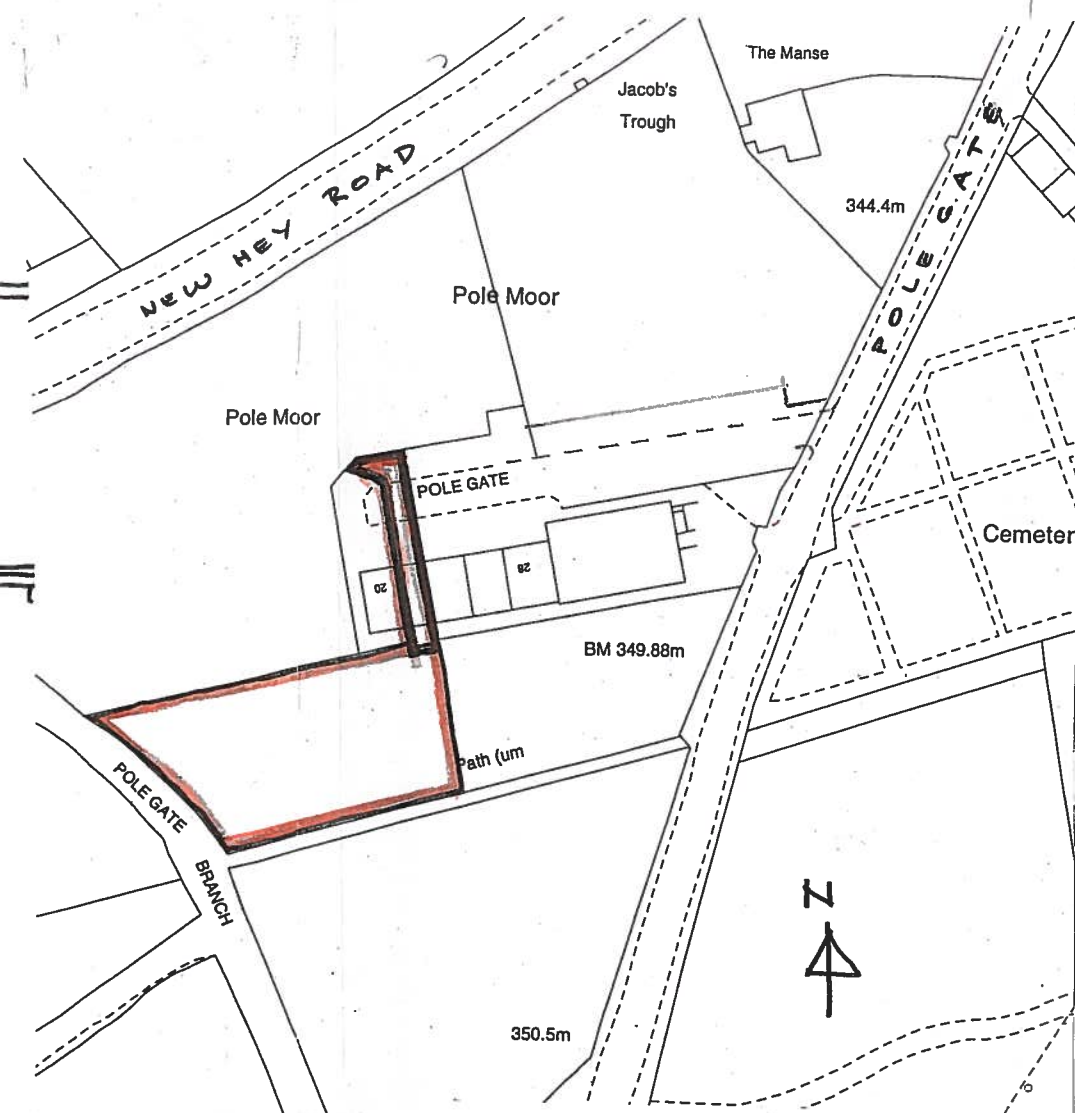

EXISTING SOUTH ELEVATION
SCALE 1:50

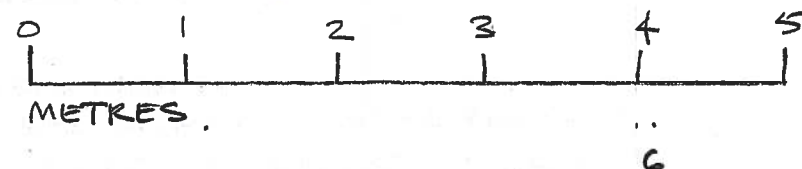

LOCATION PLAN
SCALE 1:1250

LOCATION PLAN
EXISTING SOUTH ELEVATION

PROPOSED EXTENSION TO SOUTH
ELEVATION / REAR AT
THE CHAPEL HOUSE, 22 POLE GATE
SCAMMONDEN, WEST YORKSHIRE,
HD3 3FW

W. BEST
01484 845896

SCALE 1:50/1:1250
DWG. 2016/363/01