






S I T E P L A N
SCALE 1:200

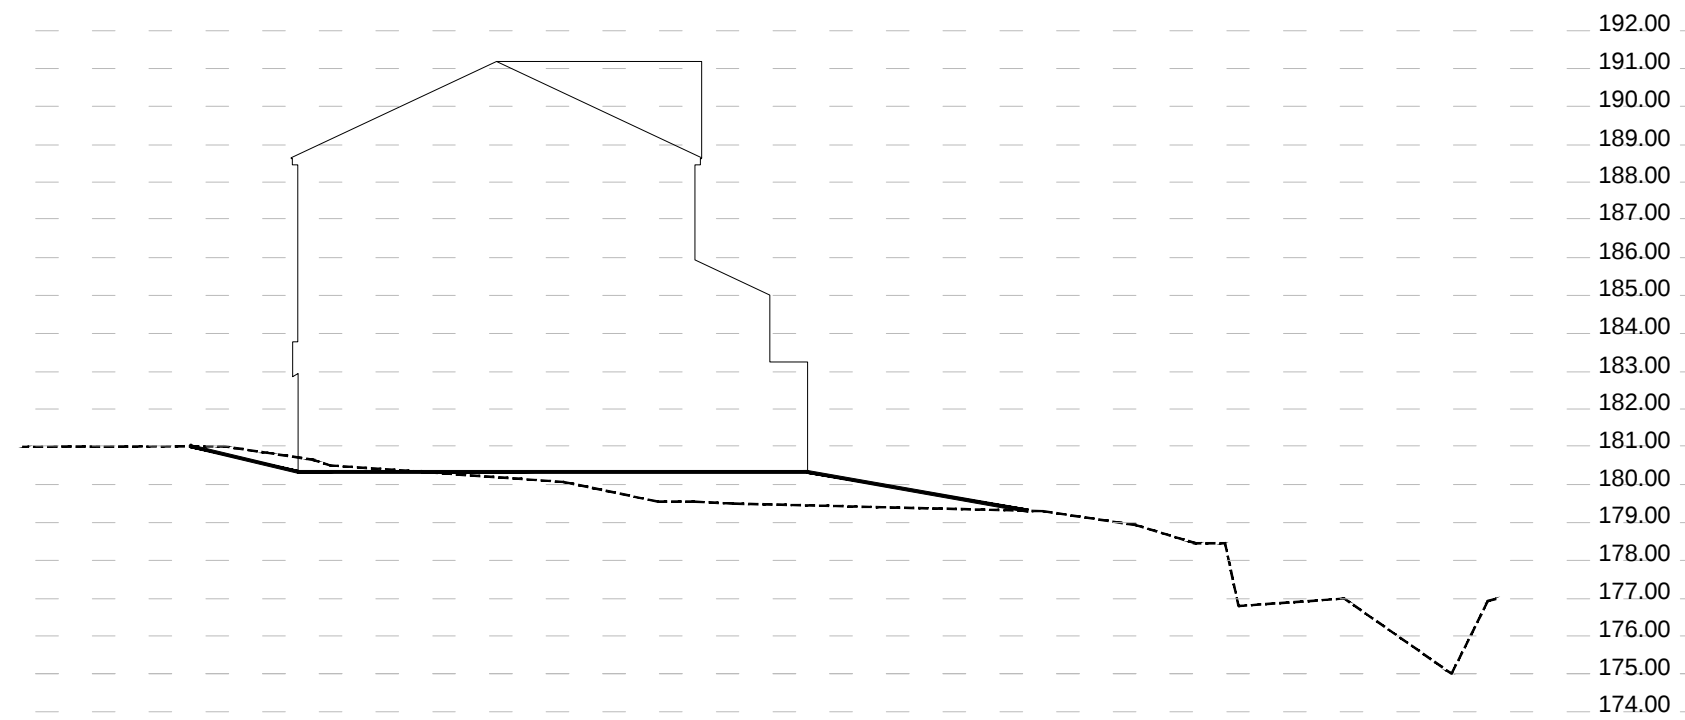

S I T E S E C T I O N A A
SCALE 1:200

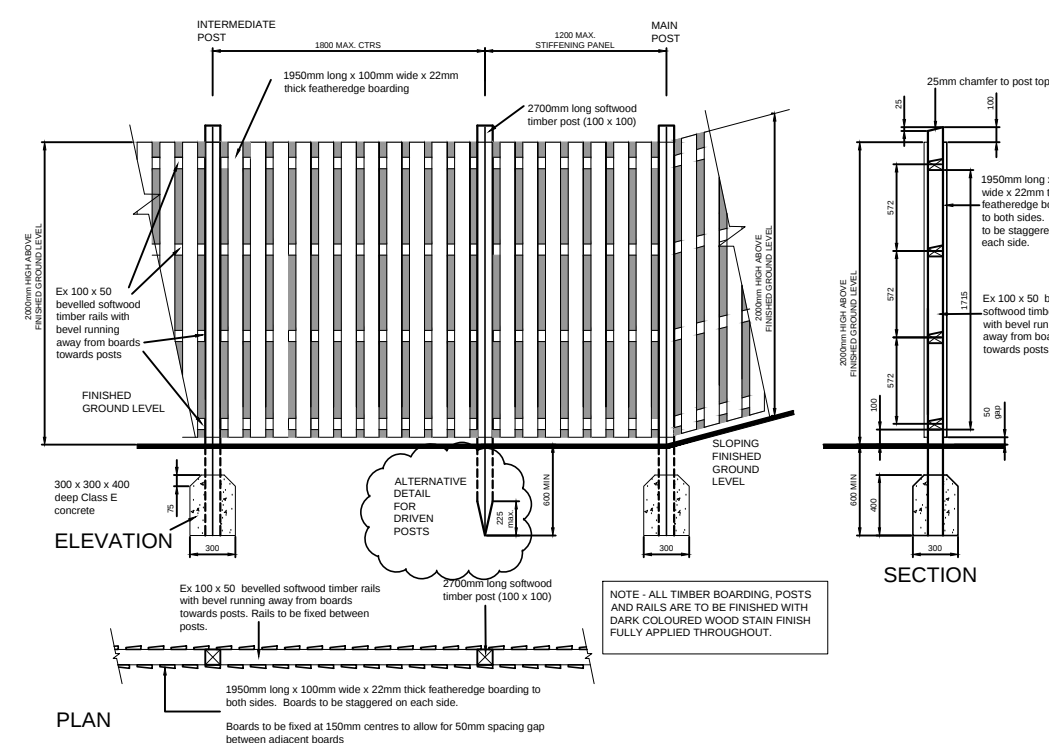

HIT AND MISS FENCE DETAIL
SCALE 1:50

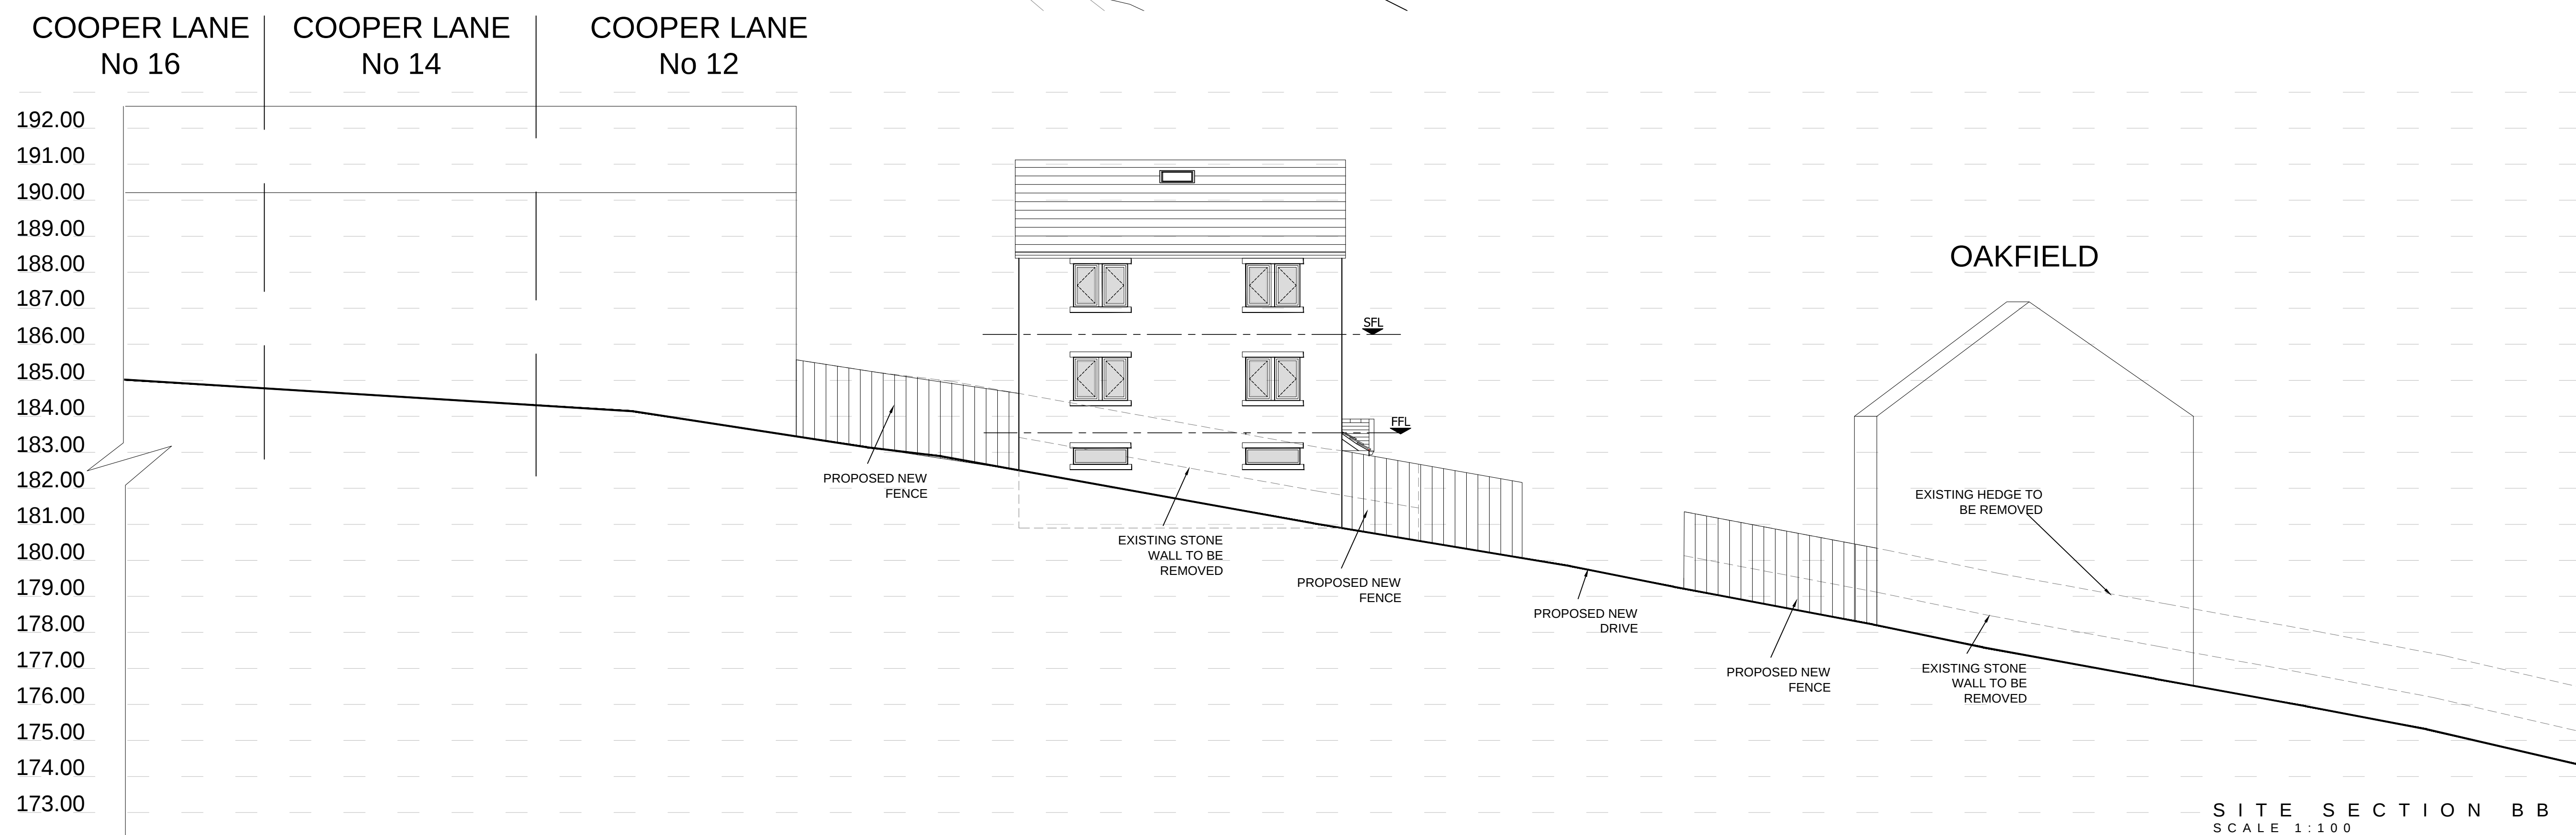

S I T E S E C T I O N B B
SCALE 1:100

Only figured dimensions should be used.
Scaled dimensions should be checked with the Architect.
This drawing together with the design, is the property and copyright of the Architect and must not be reproduced without written permission

PLANNING

Revision:
Rev C: Amends to proposed garages 28/04/16 RS
Rev B: Amends to proposed dwelling and drive layout 08/04/16 RS
Rev A: Amends to proposed boundary following client's request 04/04/16 RS

acumen

designers & architects Ltd

t: 01484 546000

www.acumenarchitects.co.uk

Client:

MR S TAYLOR

Job title:

OAKFIELD
COOPER LANE,
HOLMFIRTH

Drawing title:

PROPOSED SITE PLAN AND
SITE SECTION

Drawn: RS

Date: MAR 2016

Checked: JC

Scale: 1:100 @ A1

Drawing number:

2415 - 02C