



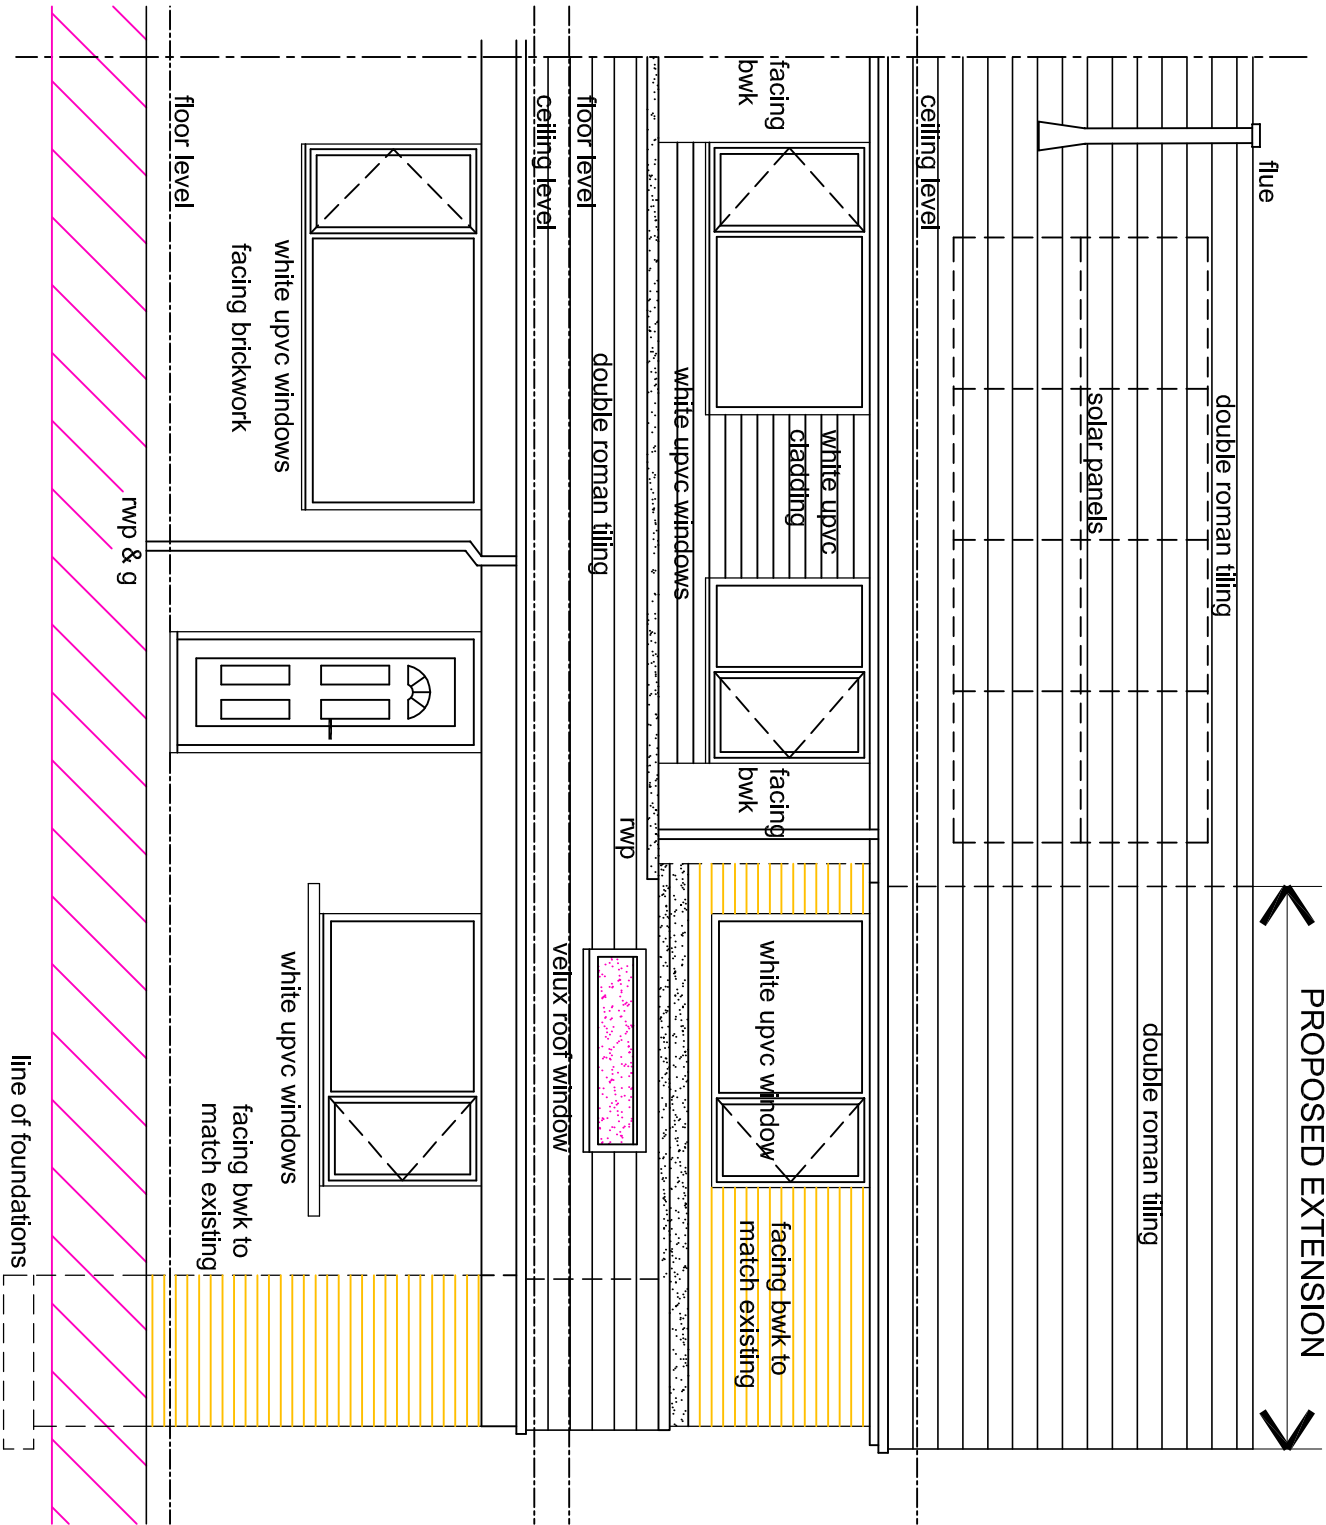

FRONT ELEVATION

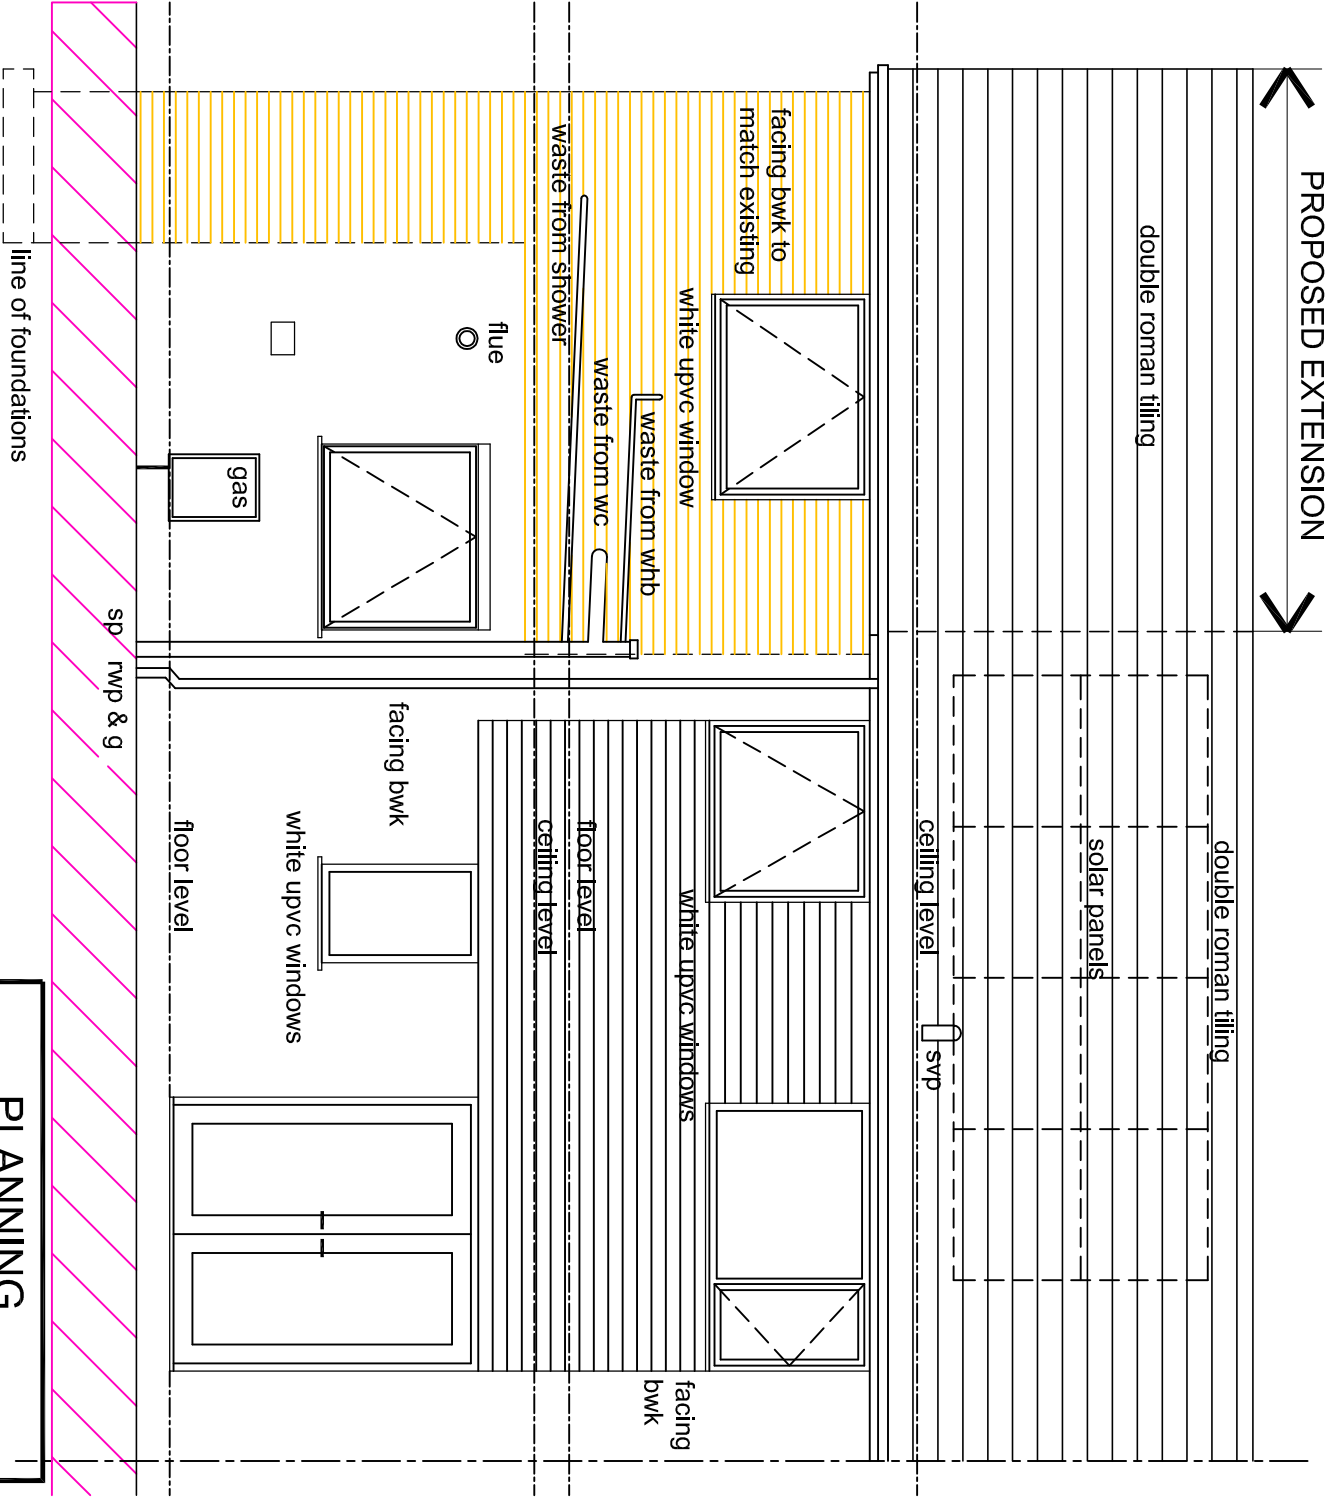

REAR ELEVATION

PLANNING APPLICATION

rev	description	date
drawn	Paul McGuire	20/04/16

Paul McGuire MCIAI.T. AClO.B.
Chartered Architectural Technologist
46 Riley Park Kirkburton Huddersfield HD8 0SA
T. +44 (0)1484 602893 M. 07960 303343
E. info@pmcg-archtech.co.uk
Web. www.pmcg-archtech.co.uk

Chartered Institute of Architectural Technicians

Client

Mr. A. & Mrs. A. SMITH

Project

PROPOSED EXTENSION TO EXISTING DWELLING

Address

19 SHANNON DRIVE
MOUNT, HUDDERSFIELD HD3 3UL

Drawing title

ELEVATIONS AS PROPOSED
(sheet 1 of 2)

scale	date	drawing No	rev
1:50 @ A3	2016.05	(AAS) PD 07	