



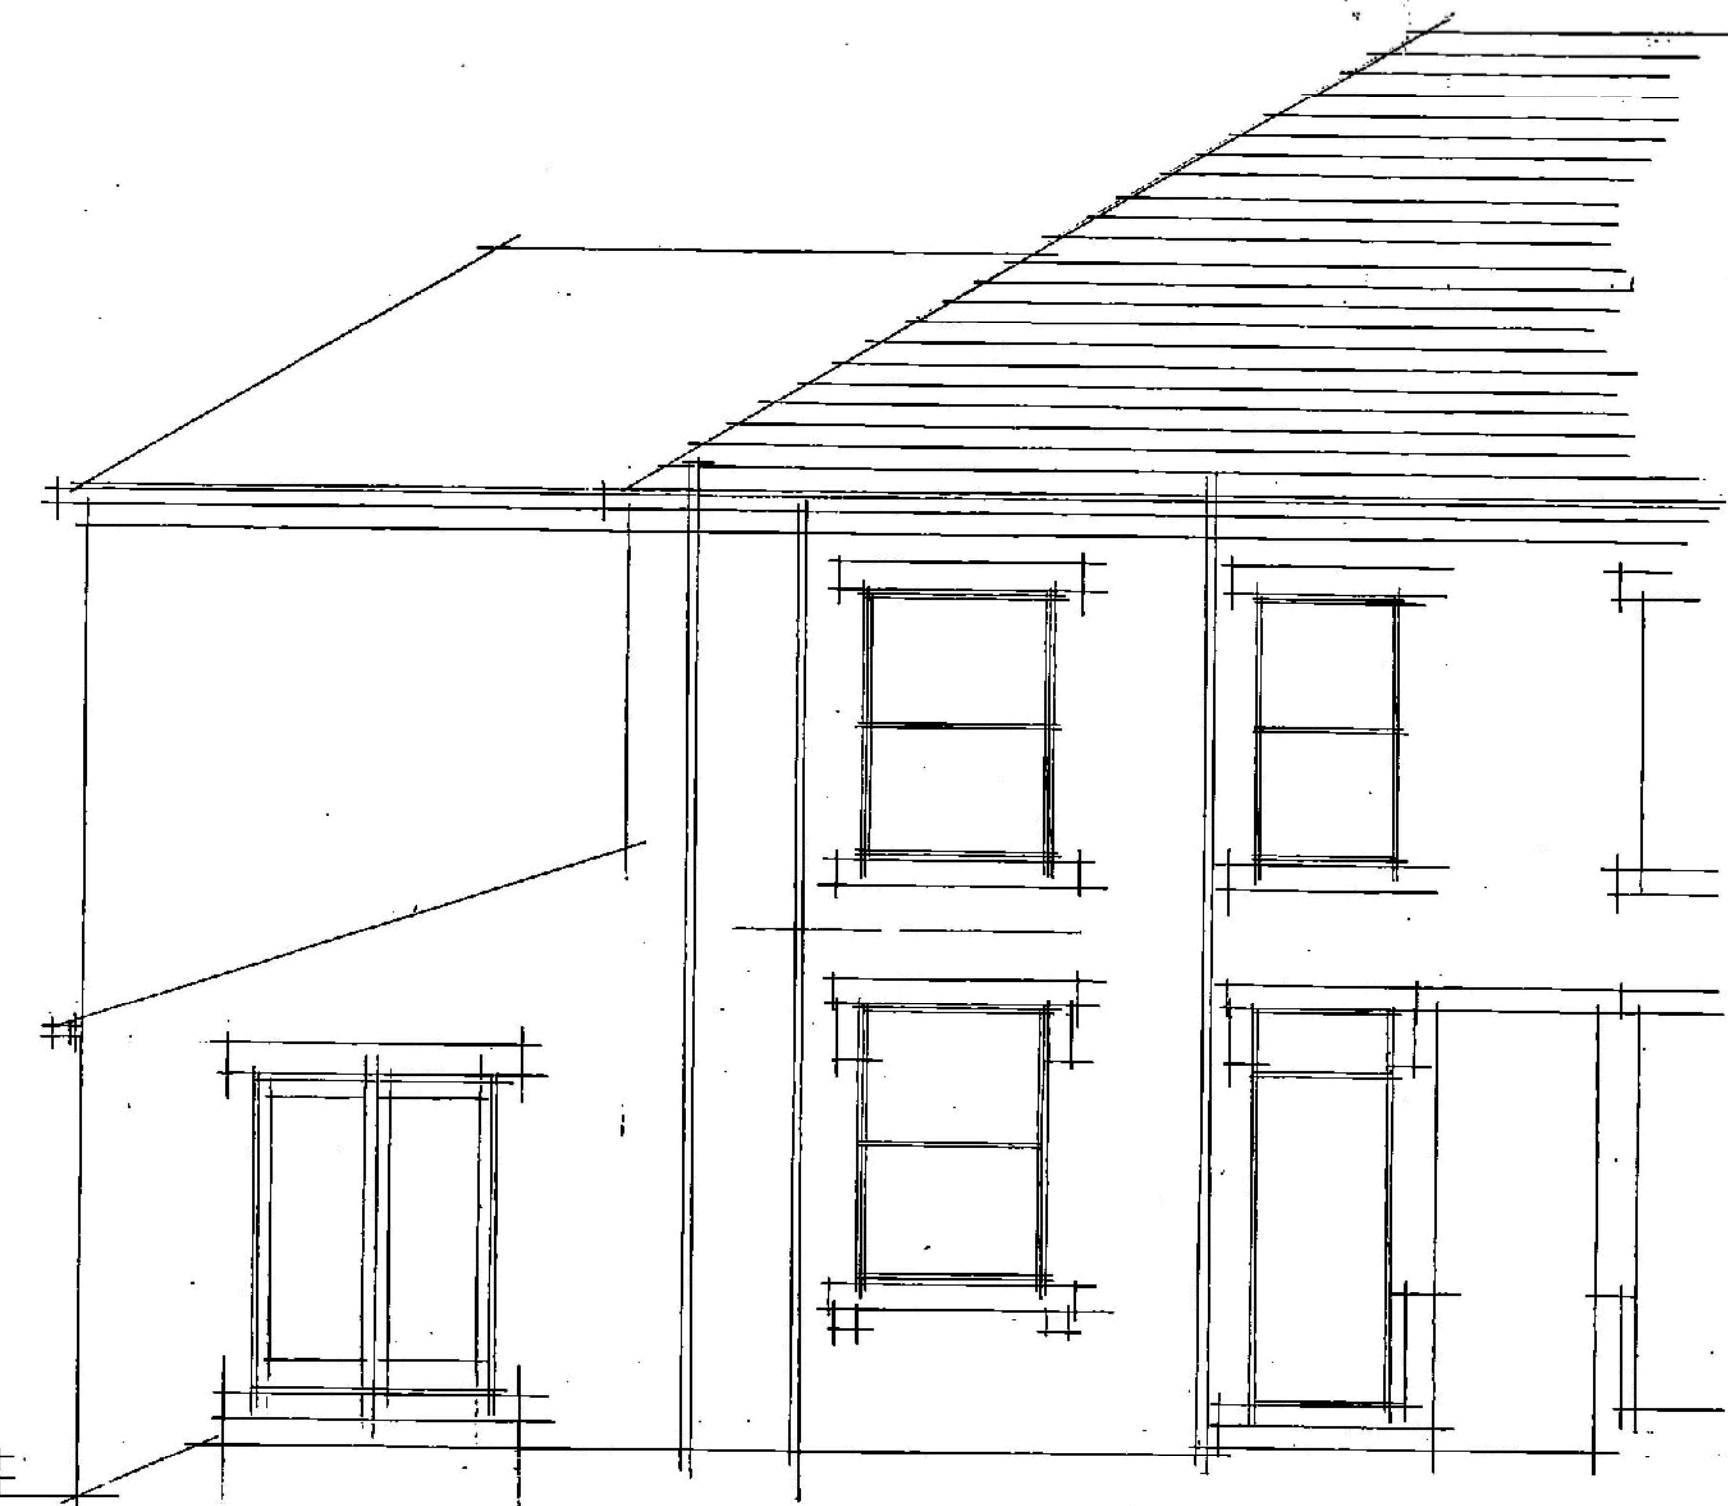


SIDE ELEVATION



FRONT ELEVATION

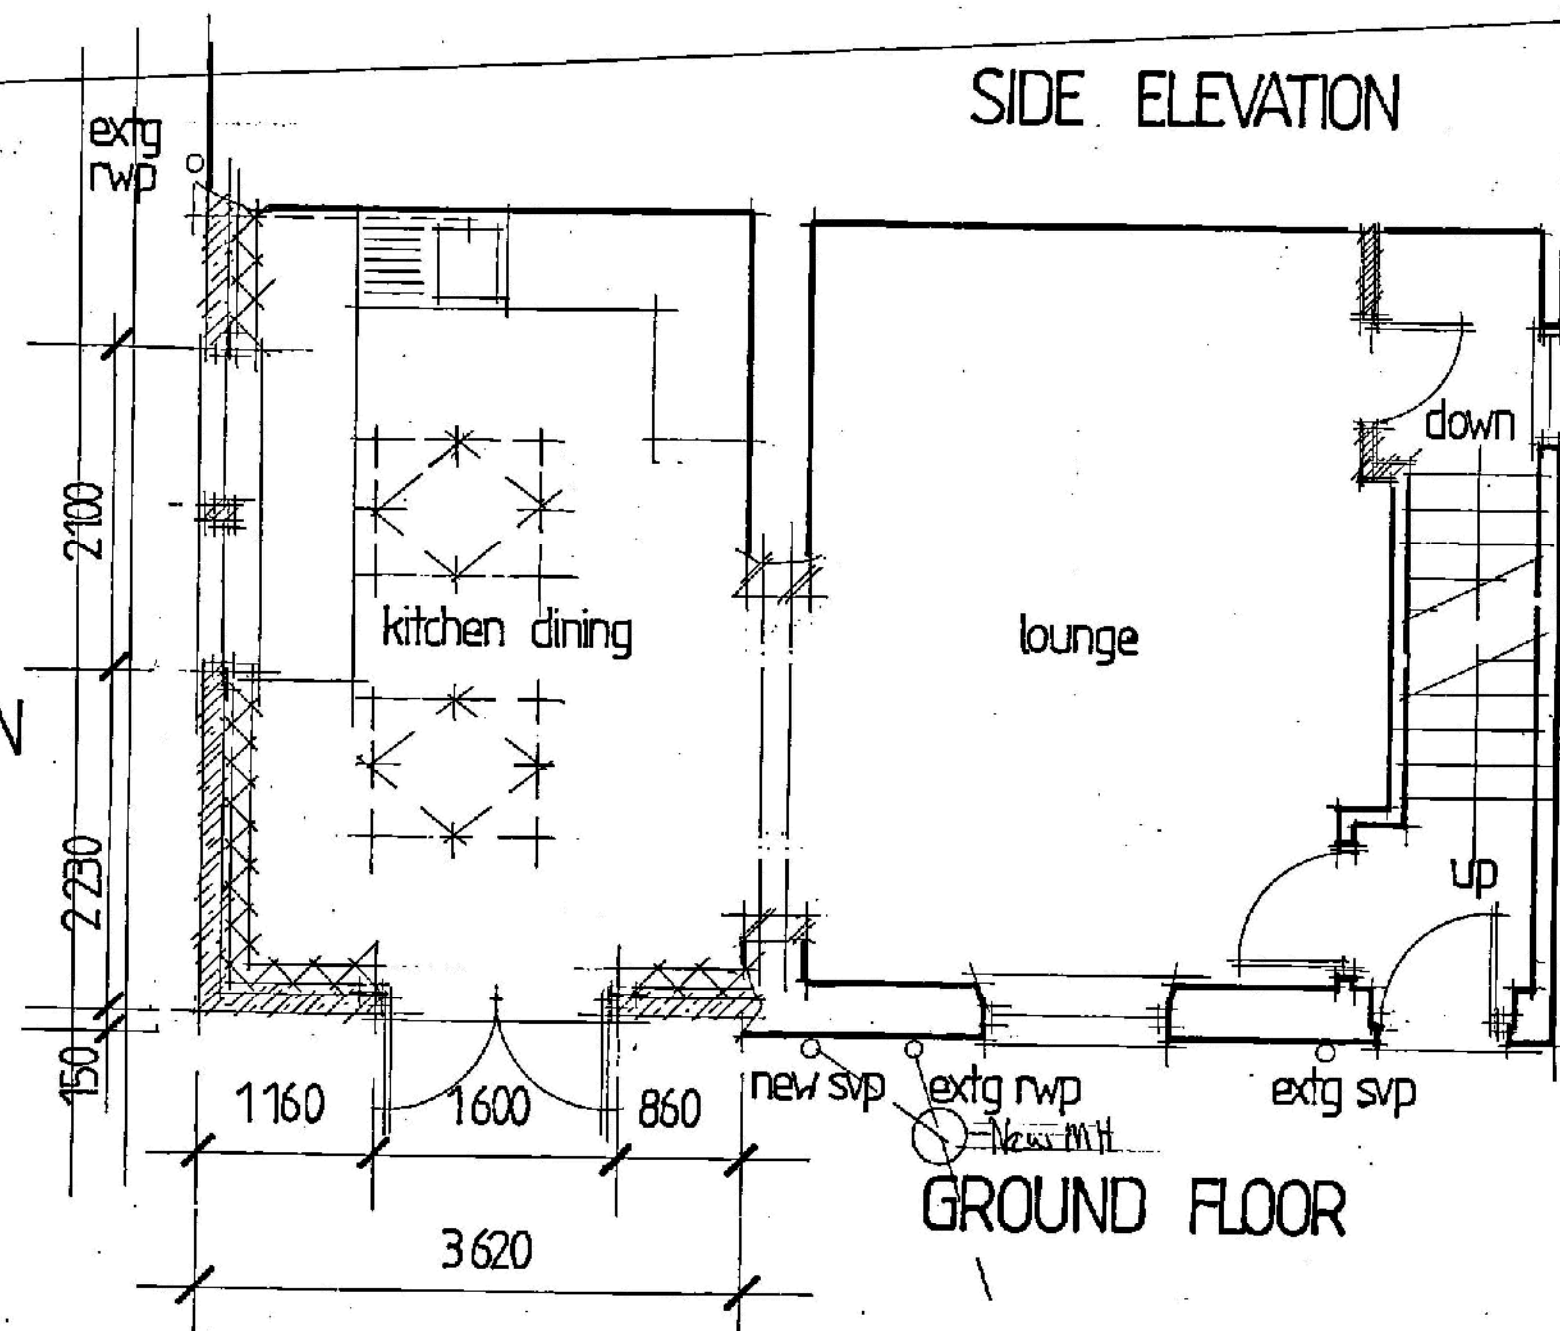

GROUND FLOOR

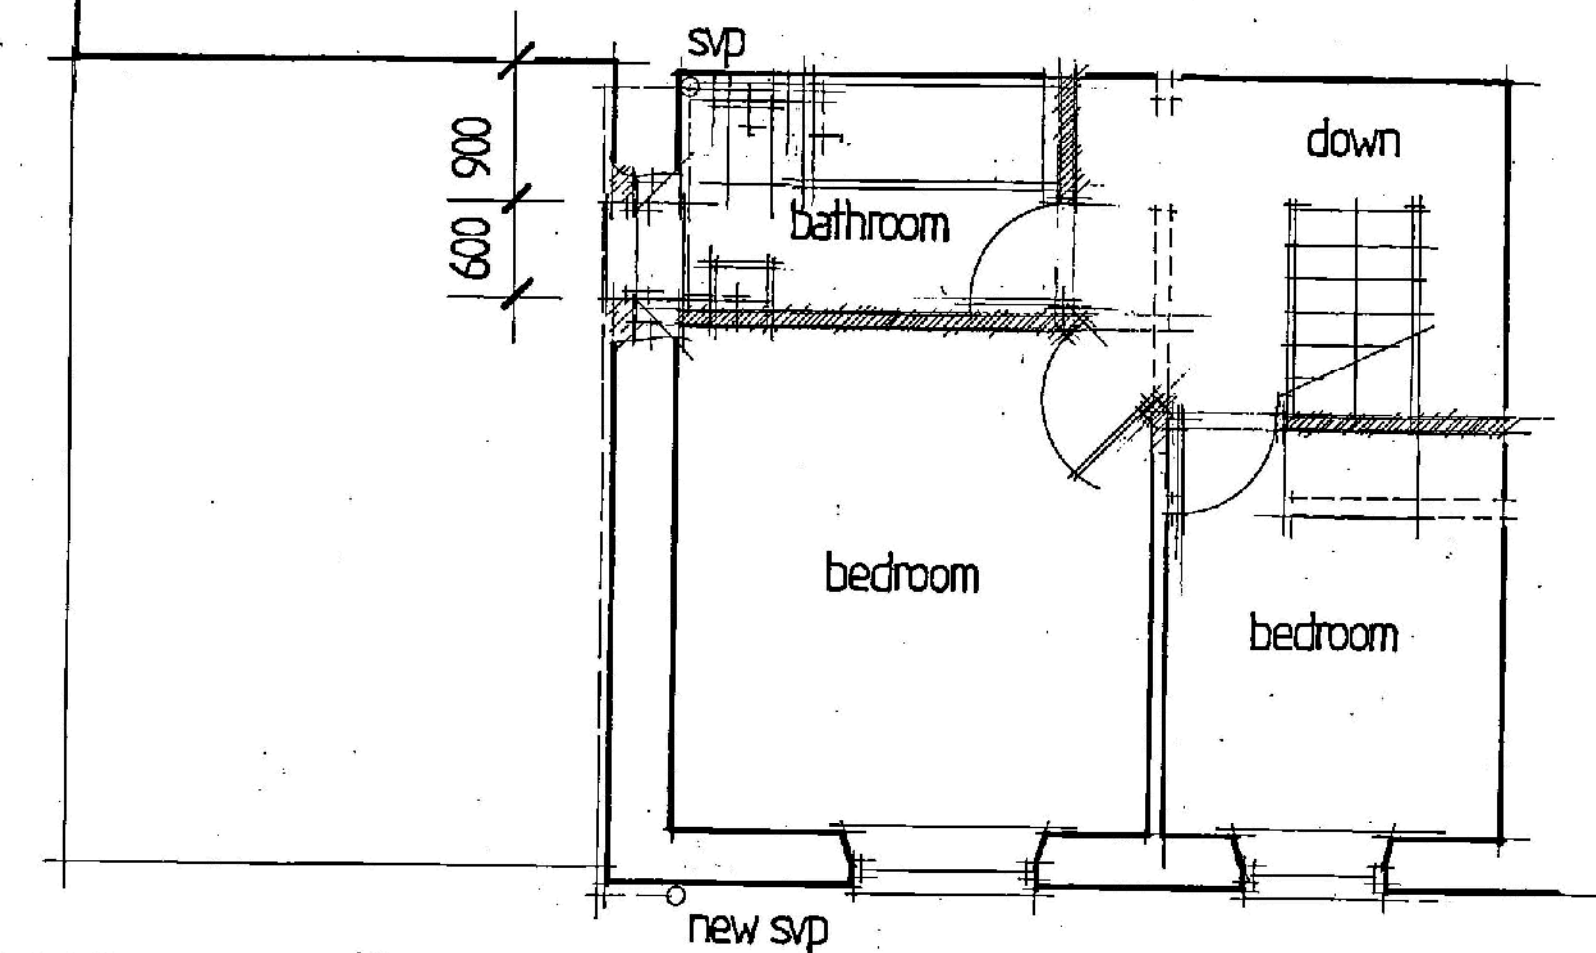

FIRST FLOOR

PROPOSED EXTENSION
1 SPRINGDALE ST.
THORNTON LODGE
HUDDERSFIELD

DRG NO 1582.5
SCALE 1:50

0m
0m
0m
0m
Scale 1:50
Scale 1:100
Scale 1:200
Scale 1:1250
4m
8m
16m
100m

[When to scale of original plan, bar = 8cm]

© Copyright Kirklees Metropolitan Council