

FLOCKTON GREEN LTD

ELEVATIONS SCALE 1/100 @ A1




FRONT ELEVATION
CAR PARK



SIDE ELEVATION
BARNSELY ROAD




SIDE ELEVATION

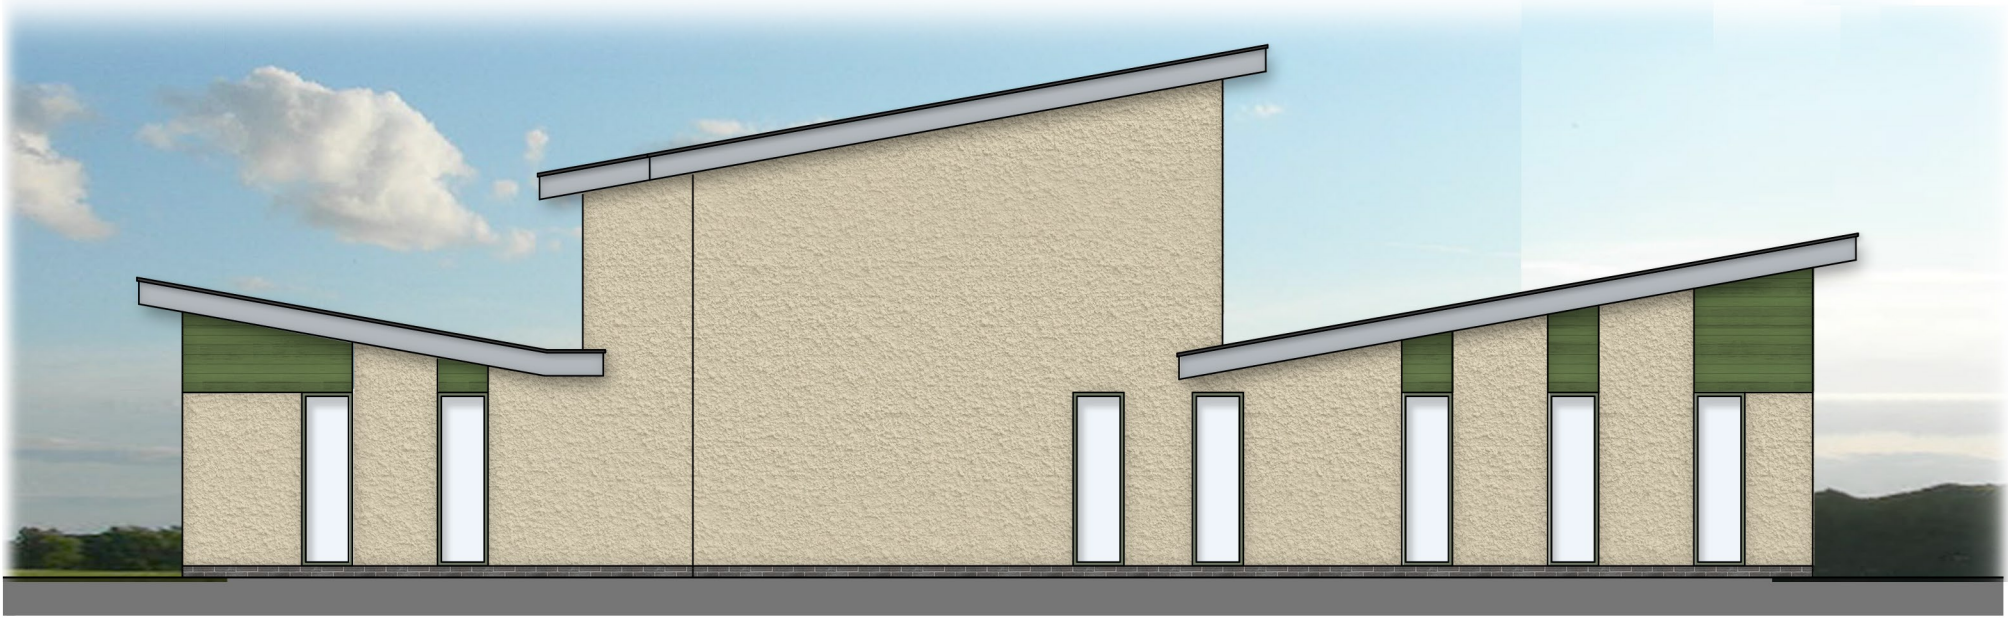


REAR ELEVATION



SITE PLAN SCALE 1/500 @A1

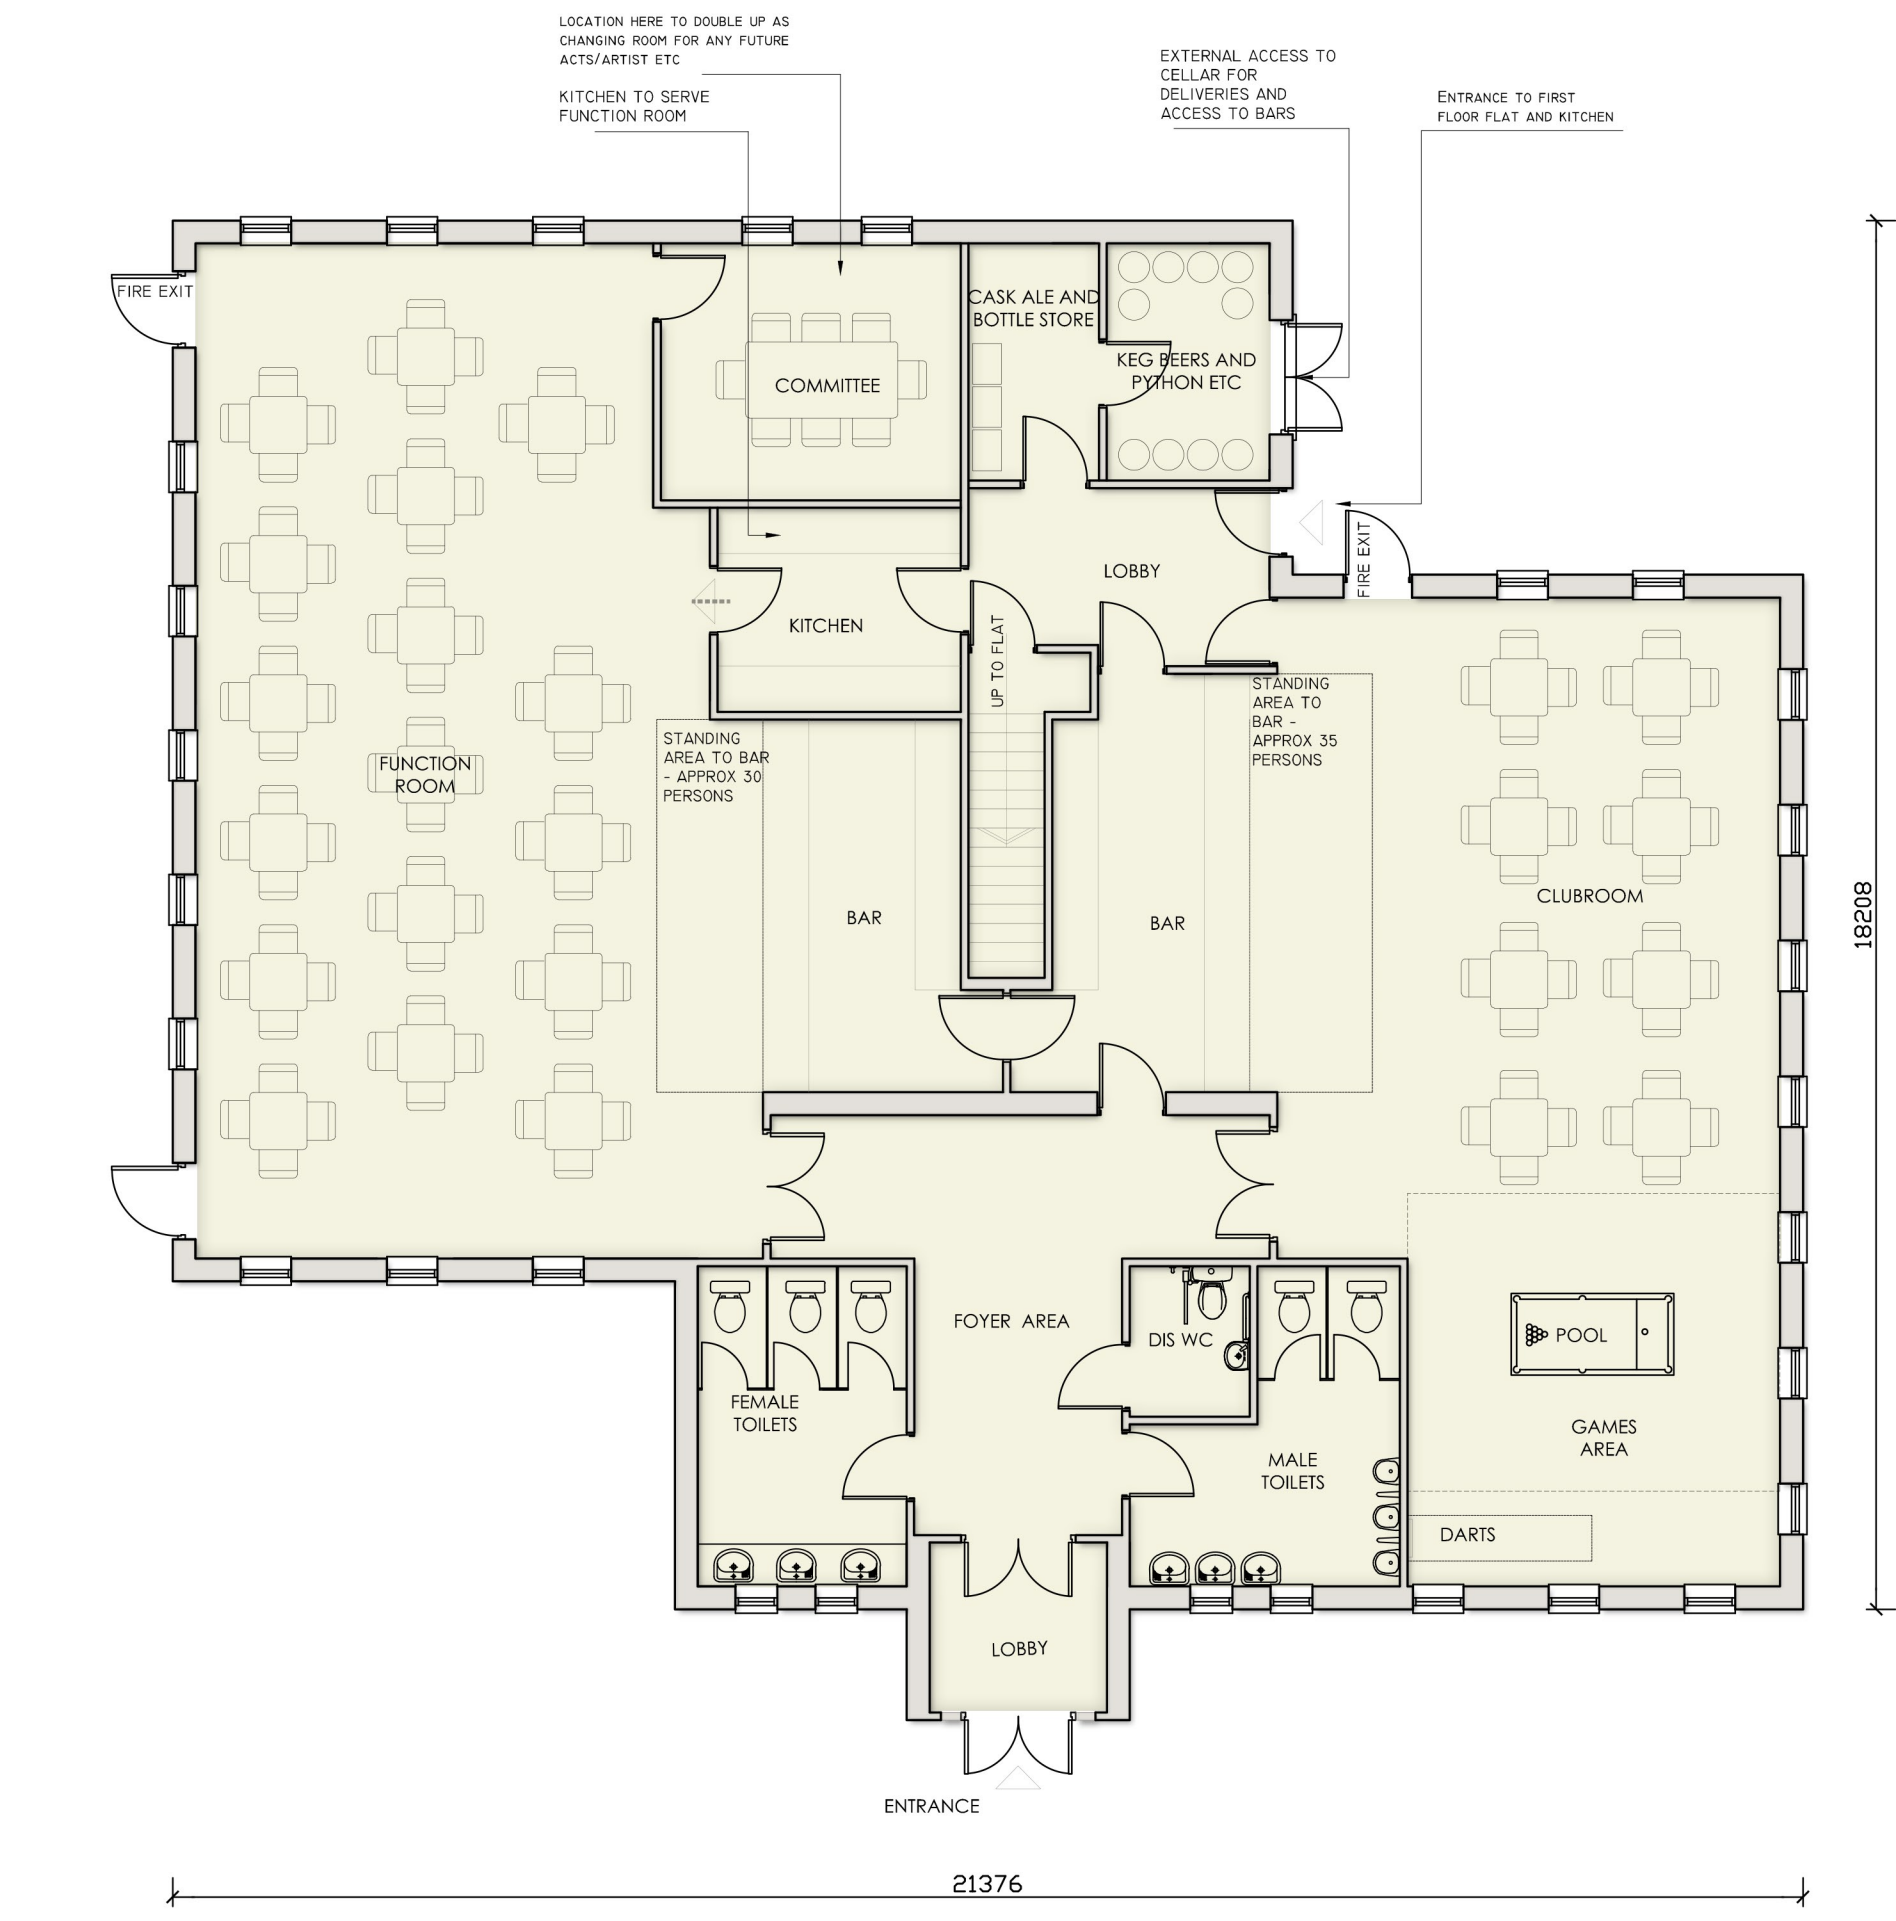

GROUND FLOOR PLANS SCALE 1/100 @A1

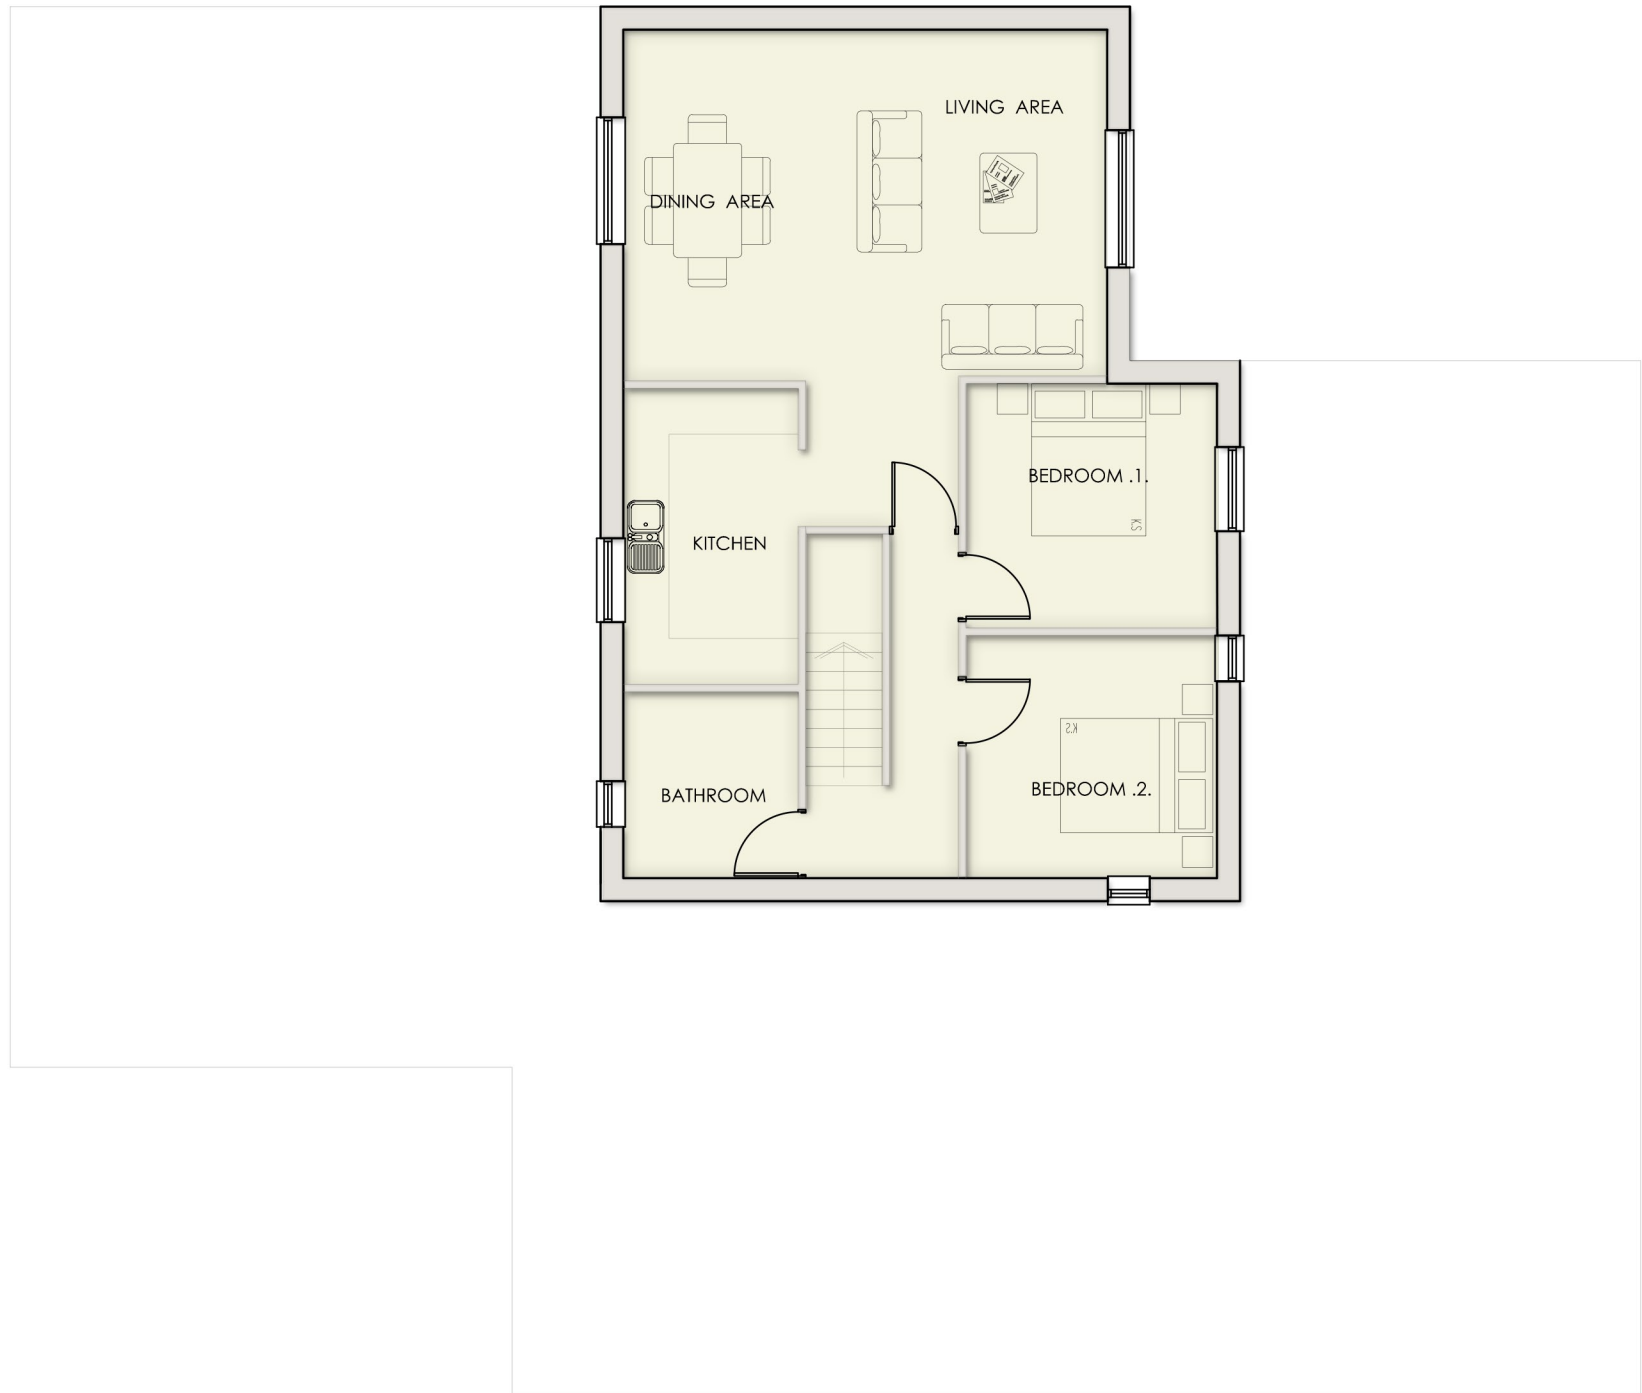

FIRST FLOOR PLANS SCALE 1/100 @A1

A 20.06.16 Sub-station shown in car park	
Development : Barnsley Road	
Location: Flockton	
Marketing Name:	
Drawing Title: Planning Layout	
Drawing Number: WMC-PL / 01	
Revision: A	Scale @ A1: 1:100/1:500
Drawn By: KL	Date Started: March 2016

Space to live.

David Wilson Homes

Vico Court, Ring Road, Lower Wortley, Leeds, LS12 6AN
Tel: 0113 279 0099 Fax: 0113 279 0038