




Revisions	Date	No.
In all cases figure dimensions shall be taken in preference to called dimensions checked on site before any prefabricated work is put in hand		

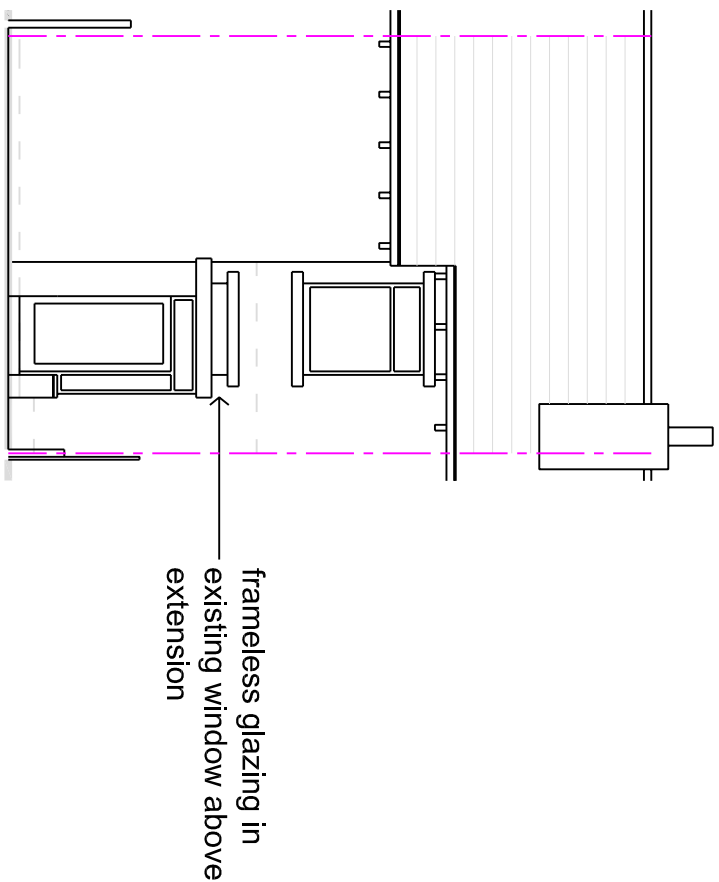


NW ELEVATION 1:100

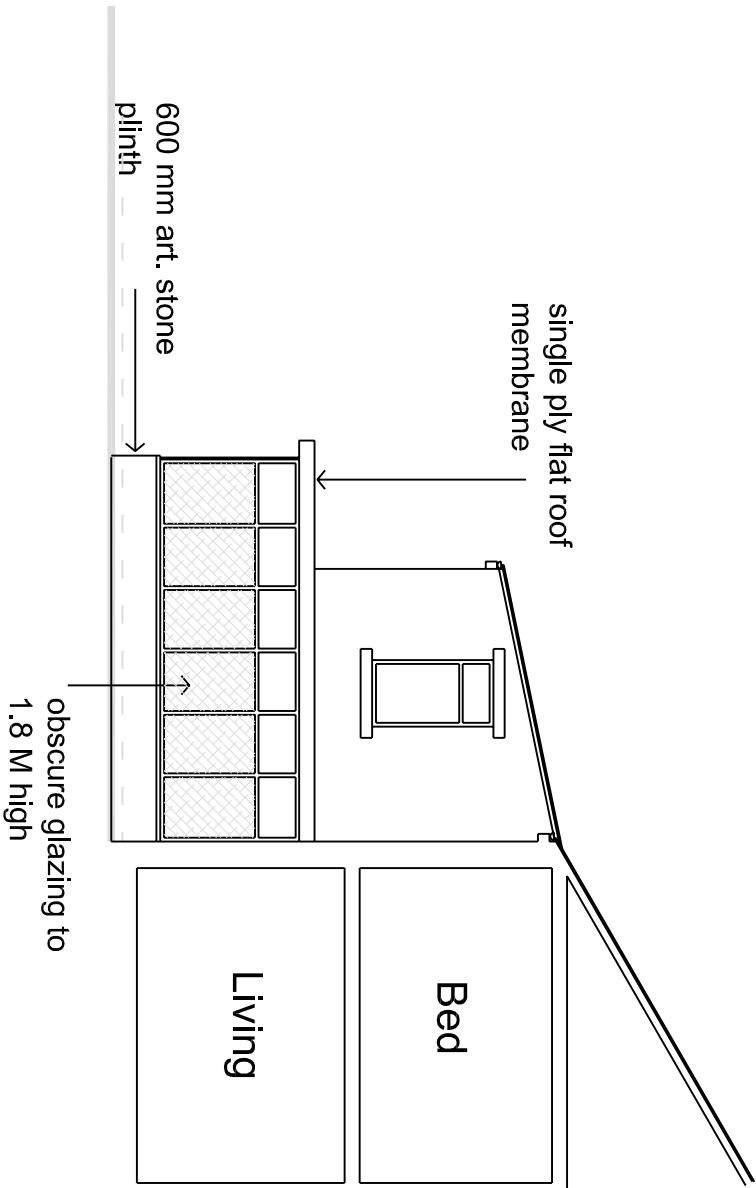

SW ELEVATION 1:100

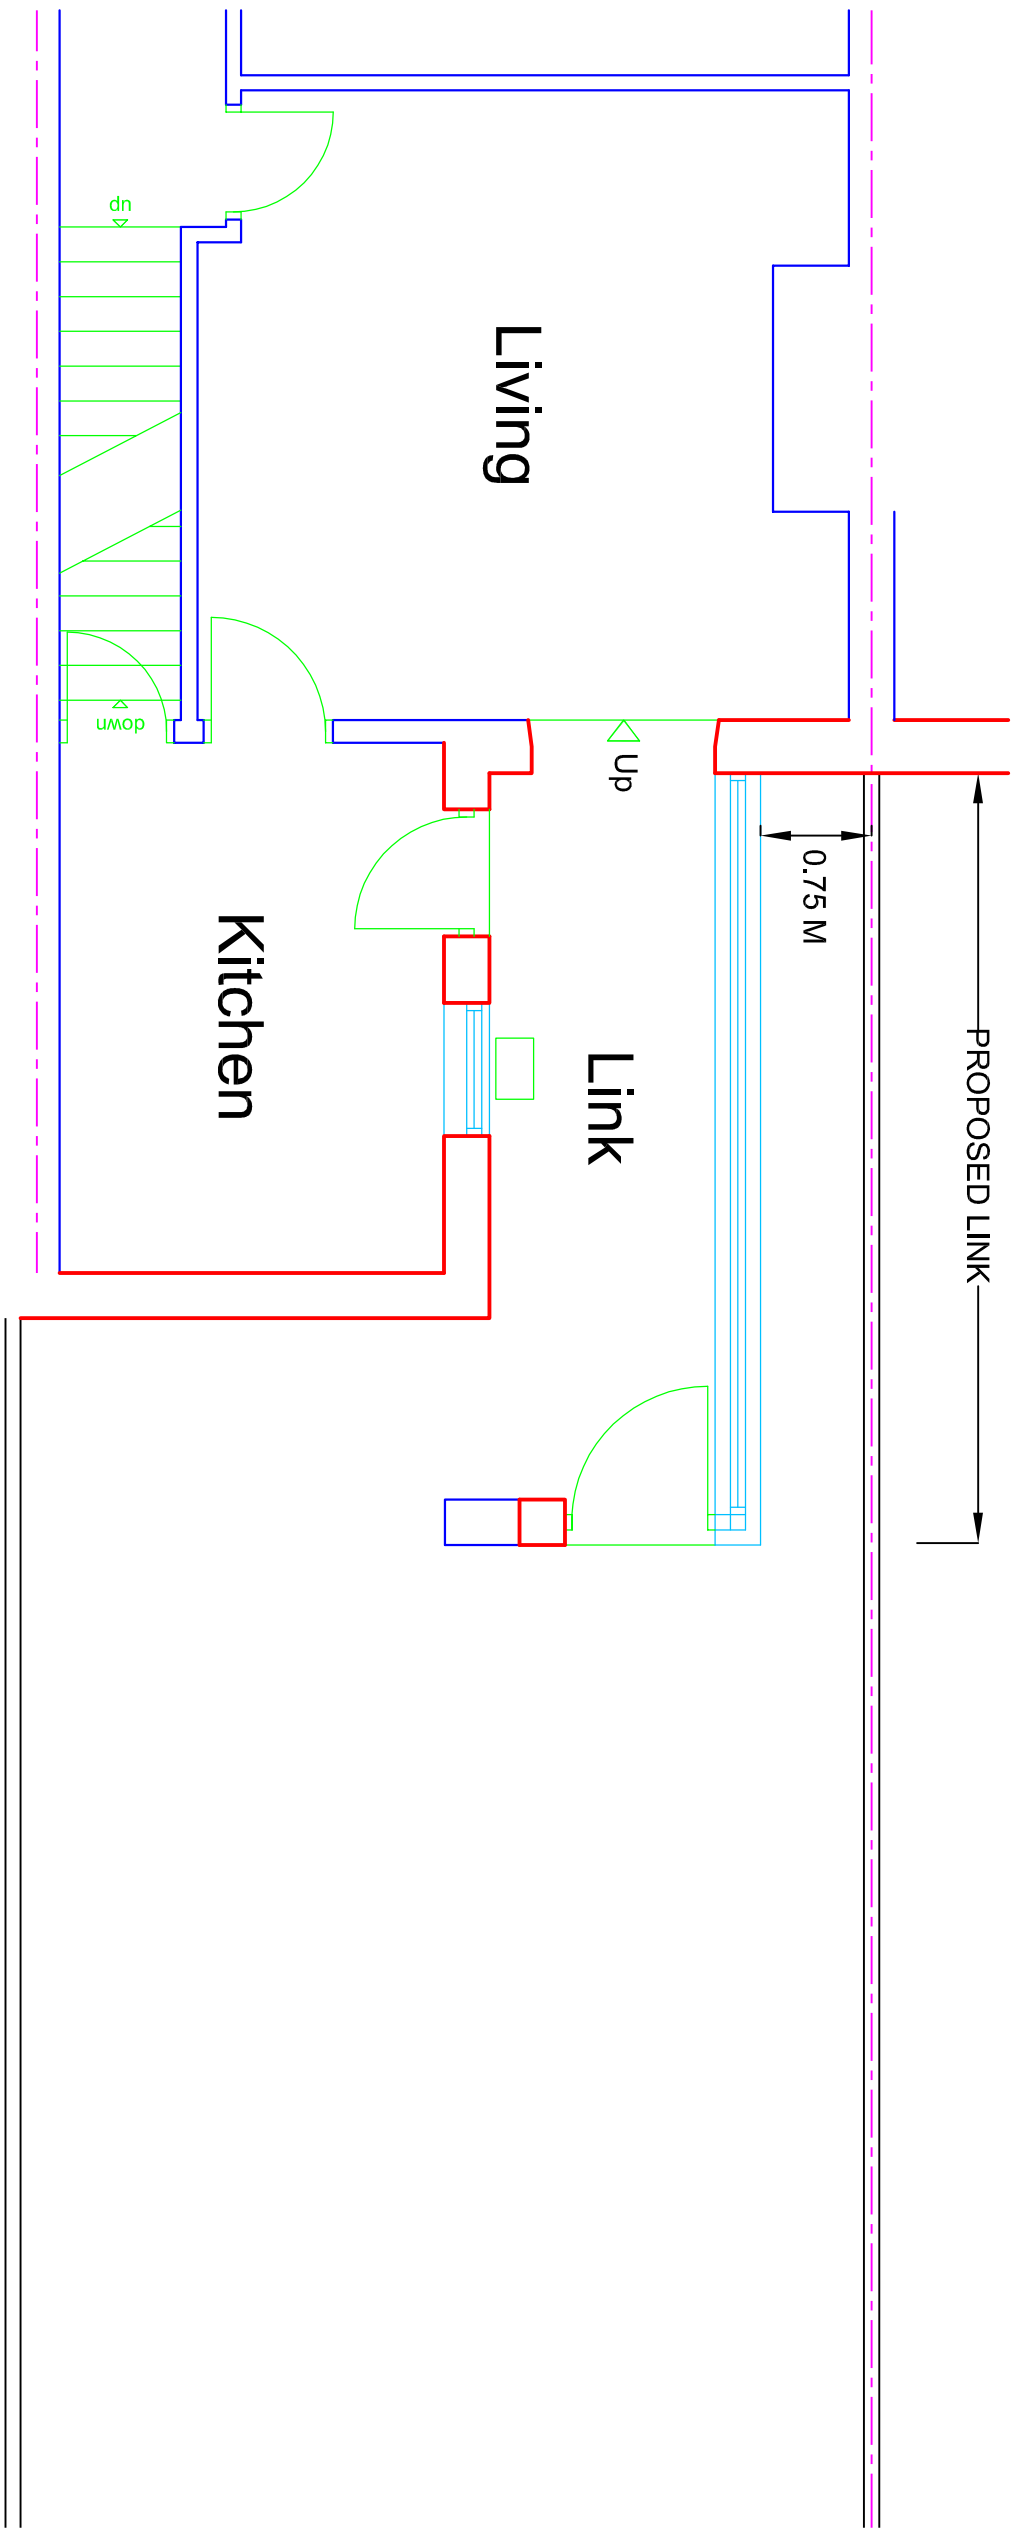

GROUND FLOOR PLAN

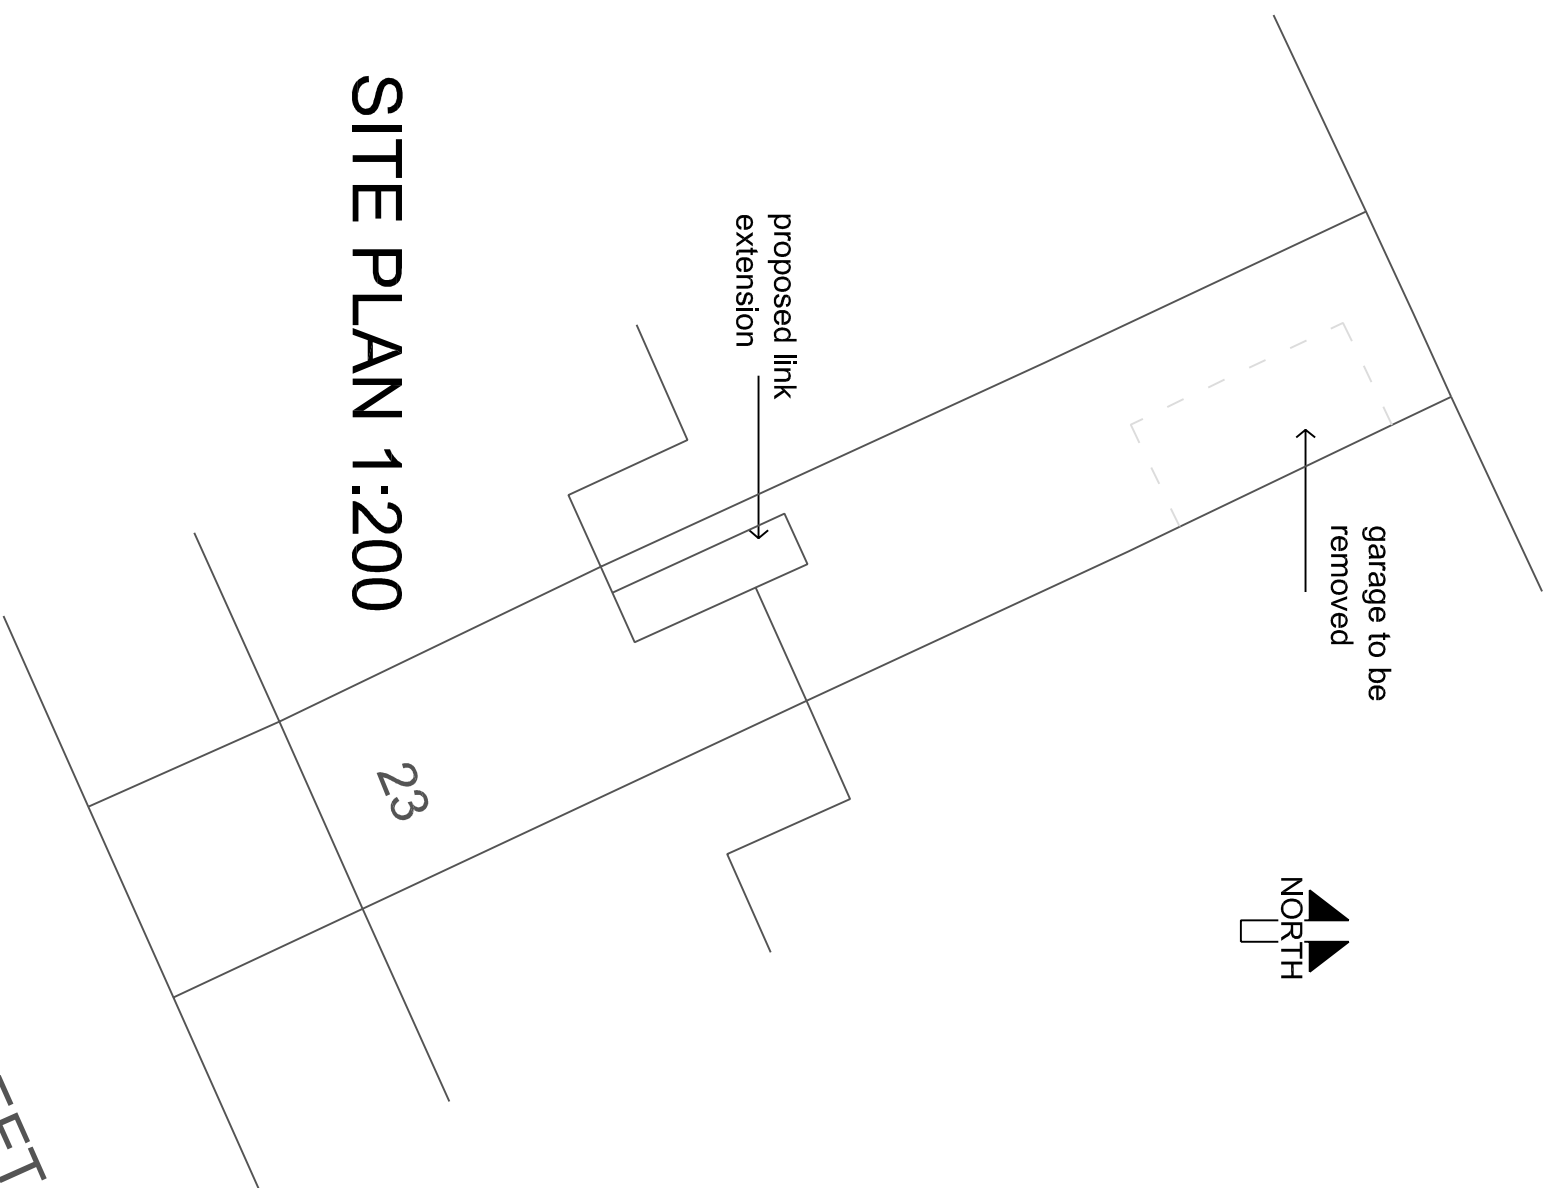

SITE PLAN 1:200



LOCATION PLAN 1:1250

Square One ² Architecture Tel 01484 843346 Mob 07971196861 E - square1architecture@outlook.com		PROPOSED GROUND FLOOR EXTENSION TO REAR OF 23 YEW STREET, FARTOWN, HUDDERSFIELD		Drawing Title PROPOSED PLANS AND ELEVATIONS	
Client. Mrs S Arjum		Issue. Planning Application		Job No. A16003	Sheet No. 05
				Scale 1:50	Size A2
				Date APR 16	Drawn PDL
				Revisions -	

This drawing is copyright