




Revisions	Date	No.
In all cases figured dimensions shall be taken in preference to scaled dimensions measured on site and all work shall be checked on site before any prefabricated work is put in hand		

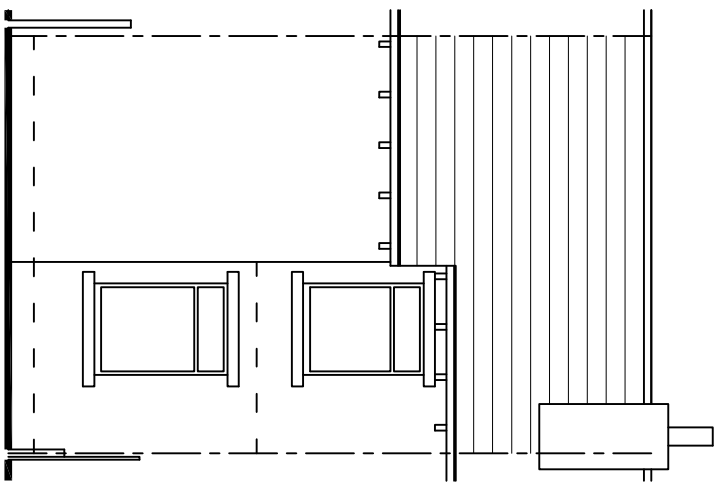


NW ELEVATION 1:100

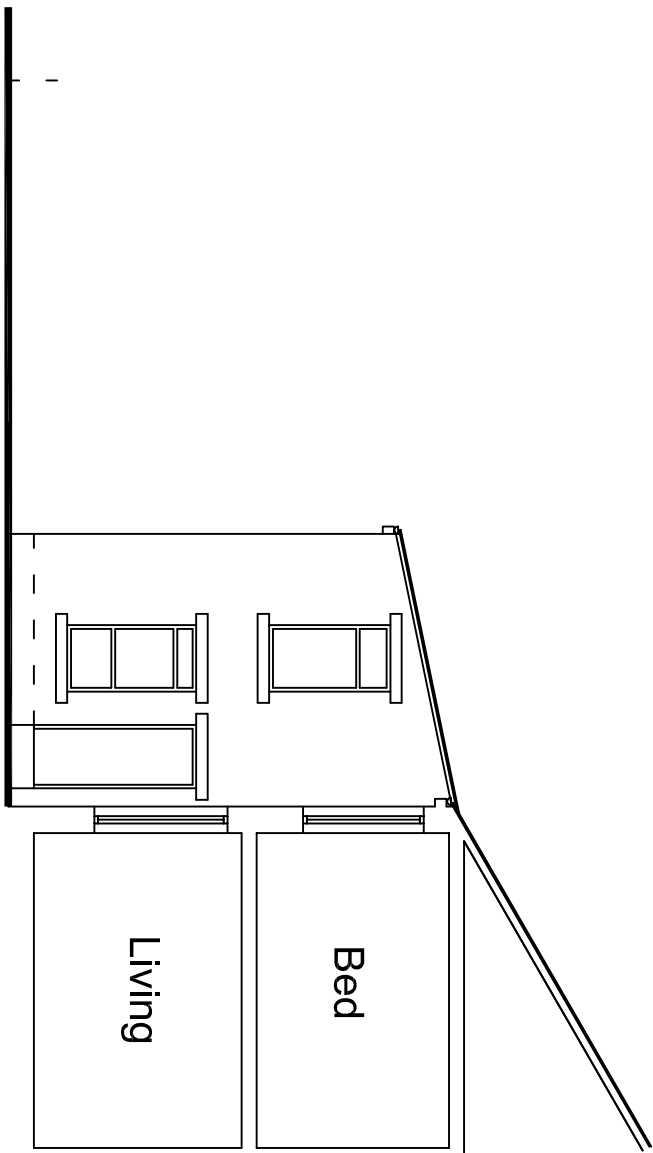

SW ELEVATION 1:100

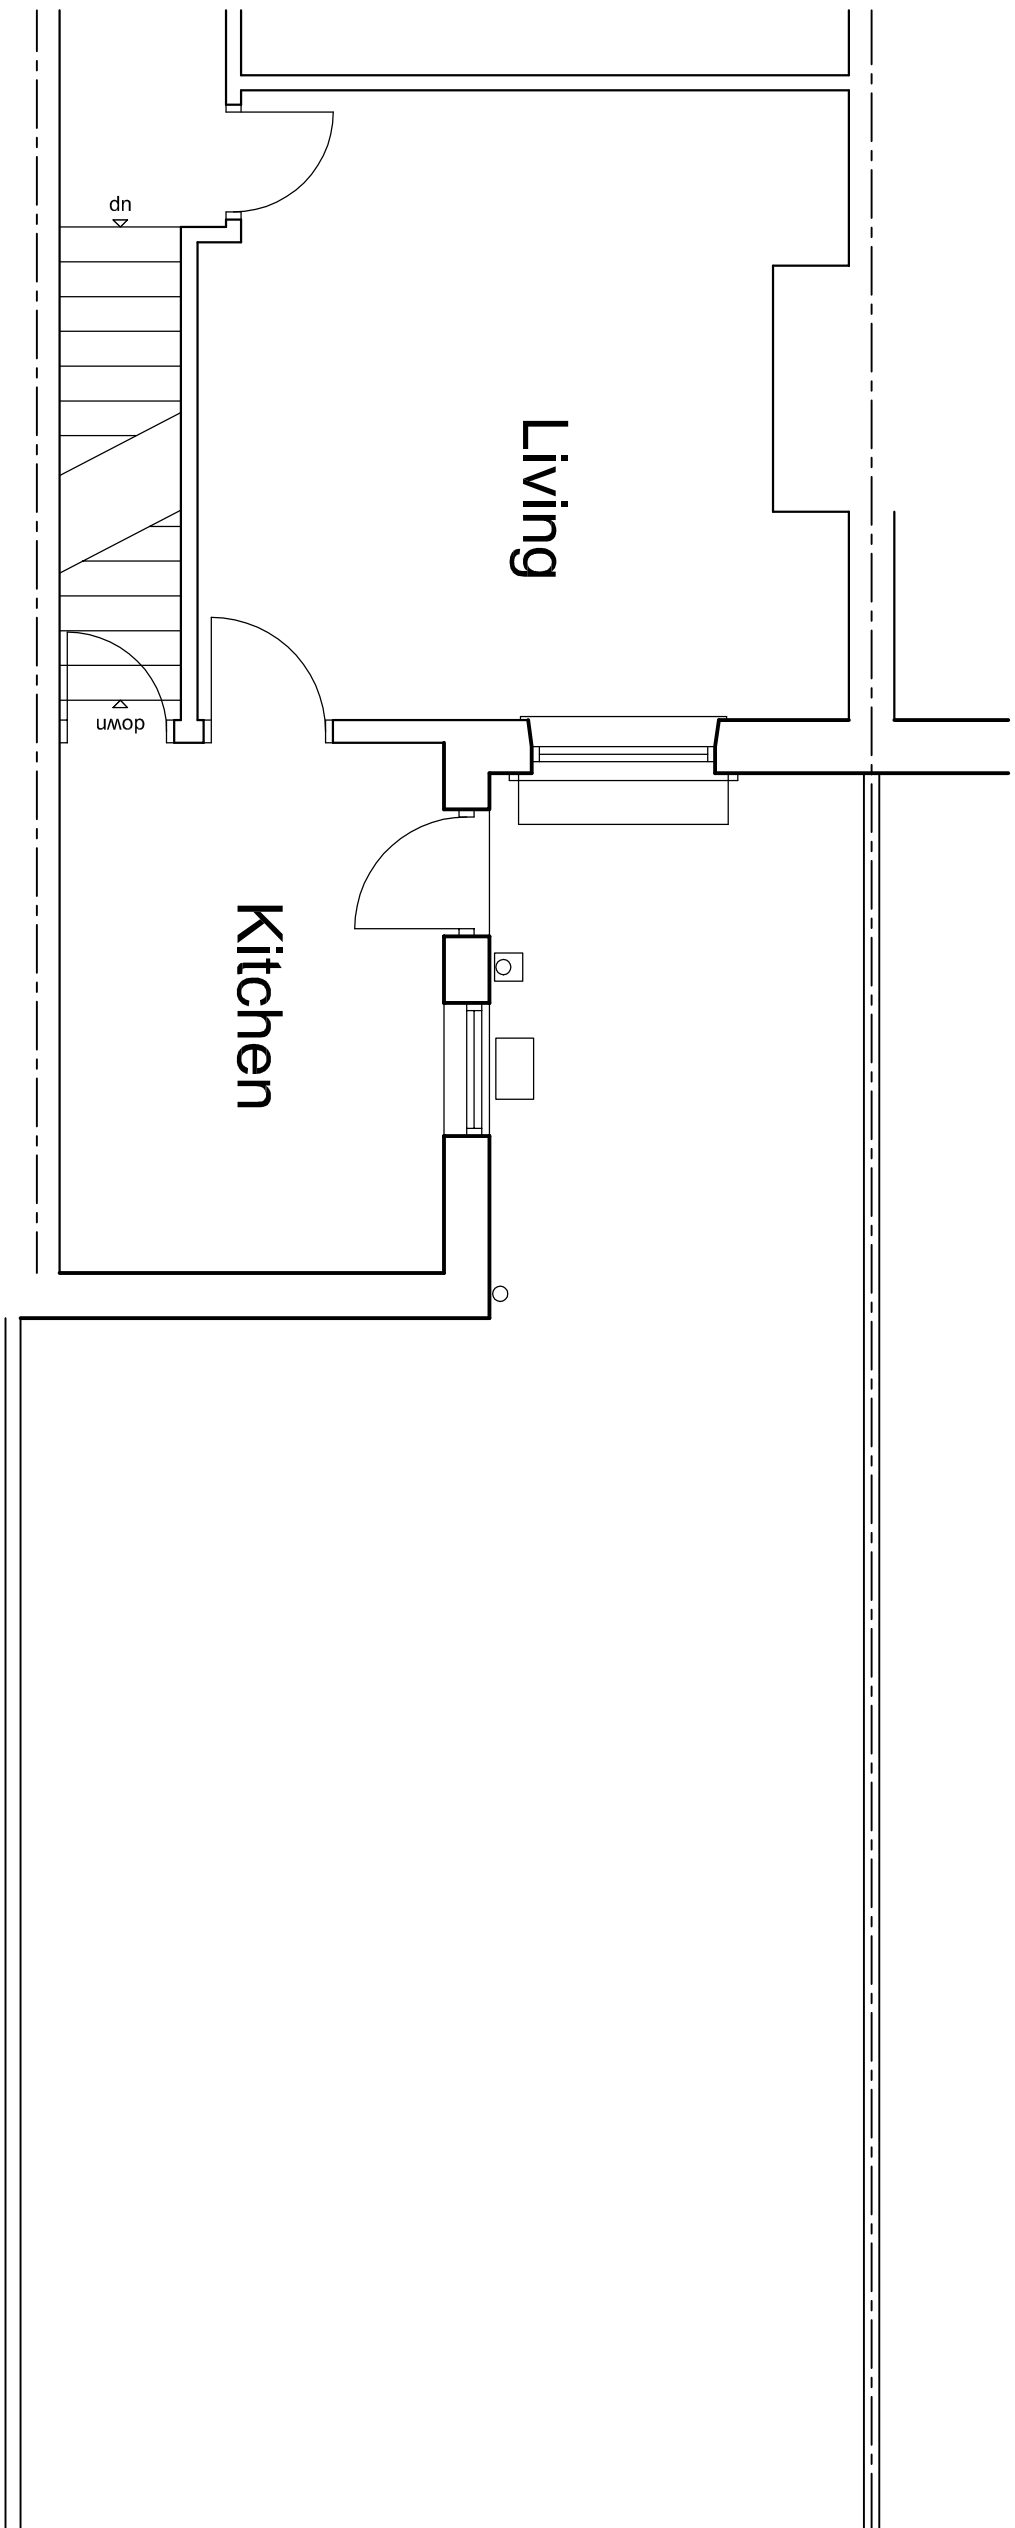

GROUND FLOOR PLAN

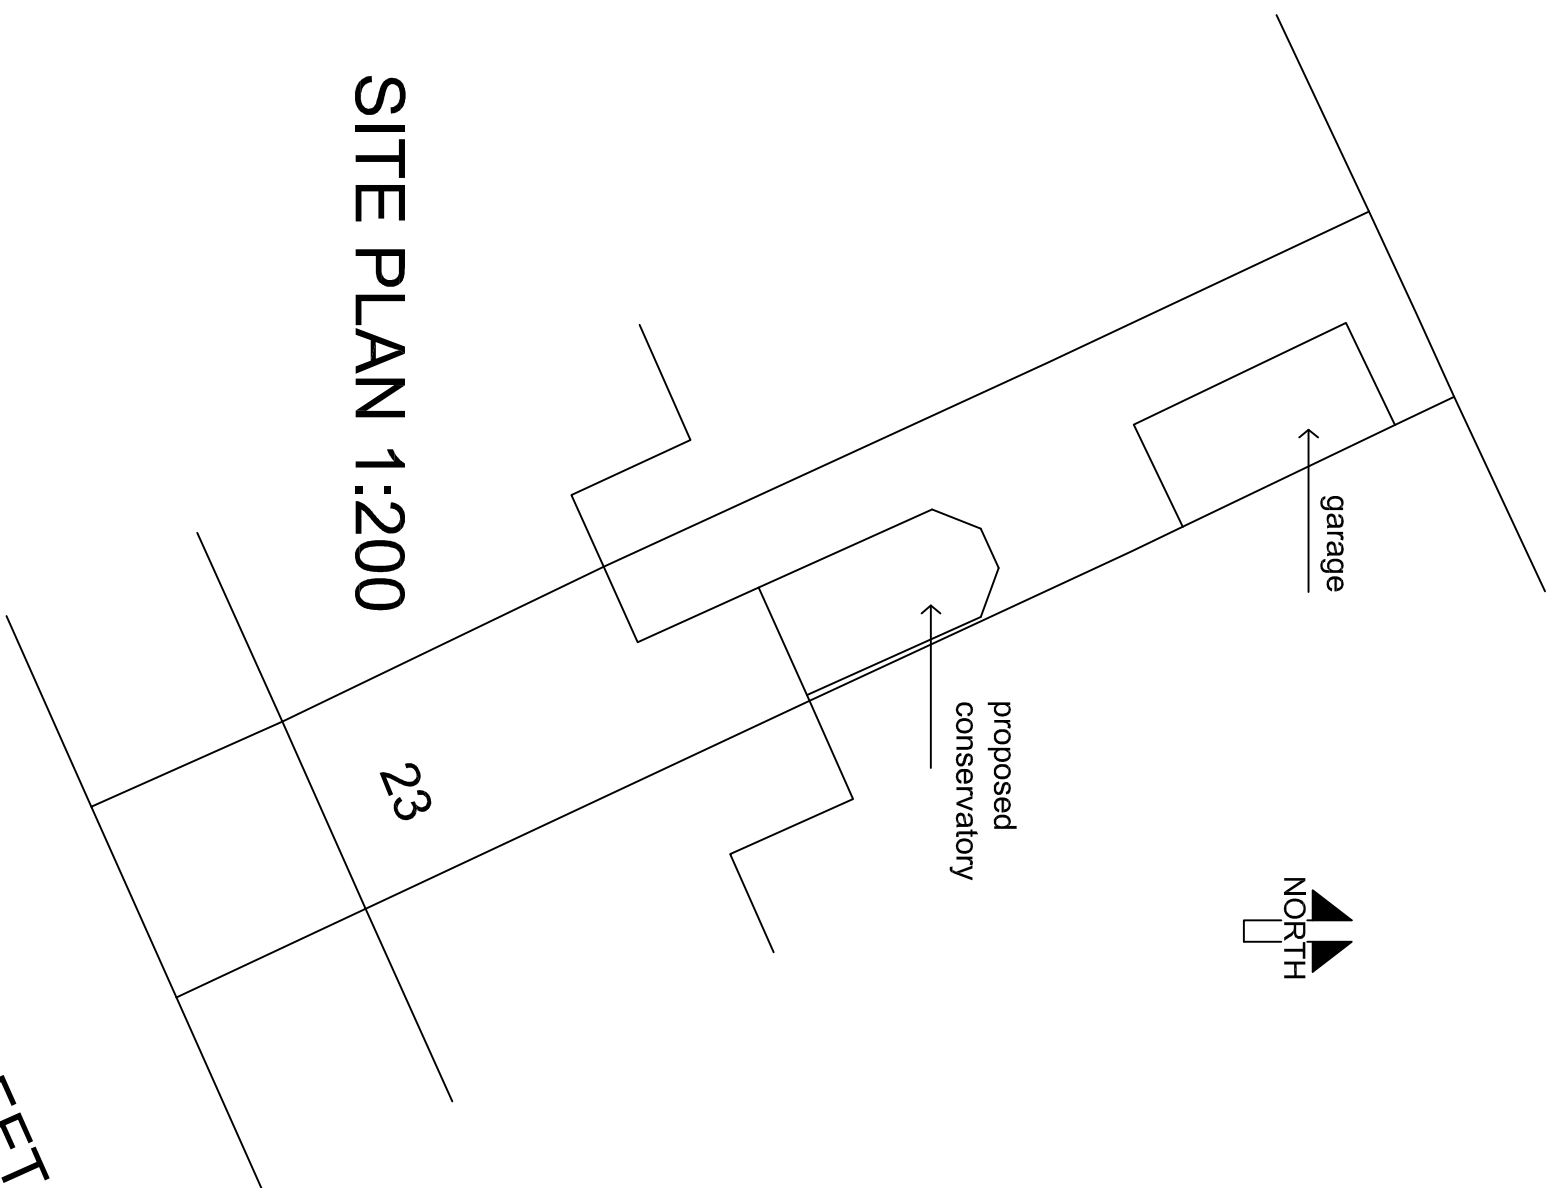

SITE PLAN 1:200



LOCATION PLAN 1:1250

Square One² Architecture Tel 01484 843346 Mob 07971196861 E - square1architecture@outlook.com		PROPOSED GROUND FLOOR EXTENSION TO REAR OF 23 YEW STREET, FARTOWN, HUDDERSFIELD	
Client.	Mrs S Anjum	Issue.	Planning Application
Drawing Title	EXISTING PLANS AND ELEVATIONS	Job No.	A16003
		Sheet No.	04
		Scale	1:50
		Size	A2
		Date	APR 16
		Drawn	PDL
		Revisions	-