



This drawing is the copyright of Square One Architecture and must not be reproduced without their written consent. Contractors must verify all relevant dimensions on site before commencing work / prefabricated work. In all cases spatial dimensions shall be taken in preference to scaled dimensions. Square One Architecture to be notified of any discrepancies.

Revisions	Date	No.
Revised for Planning	4 Jul 16	A

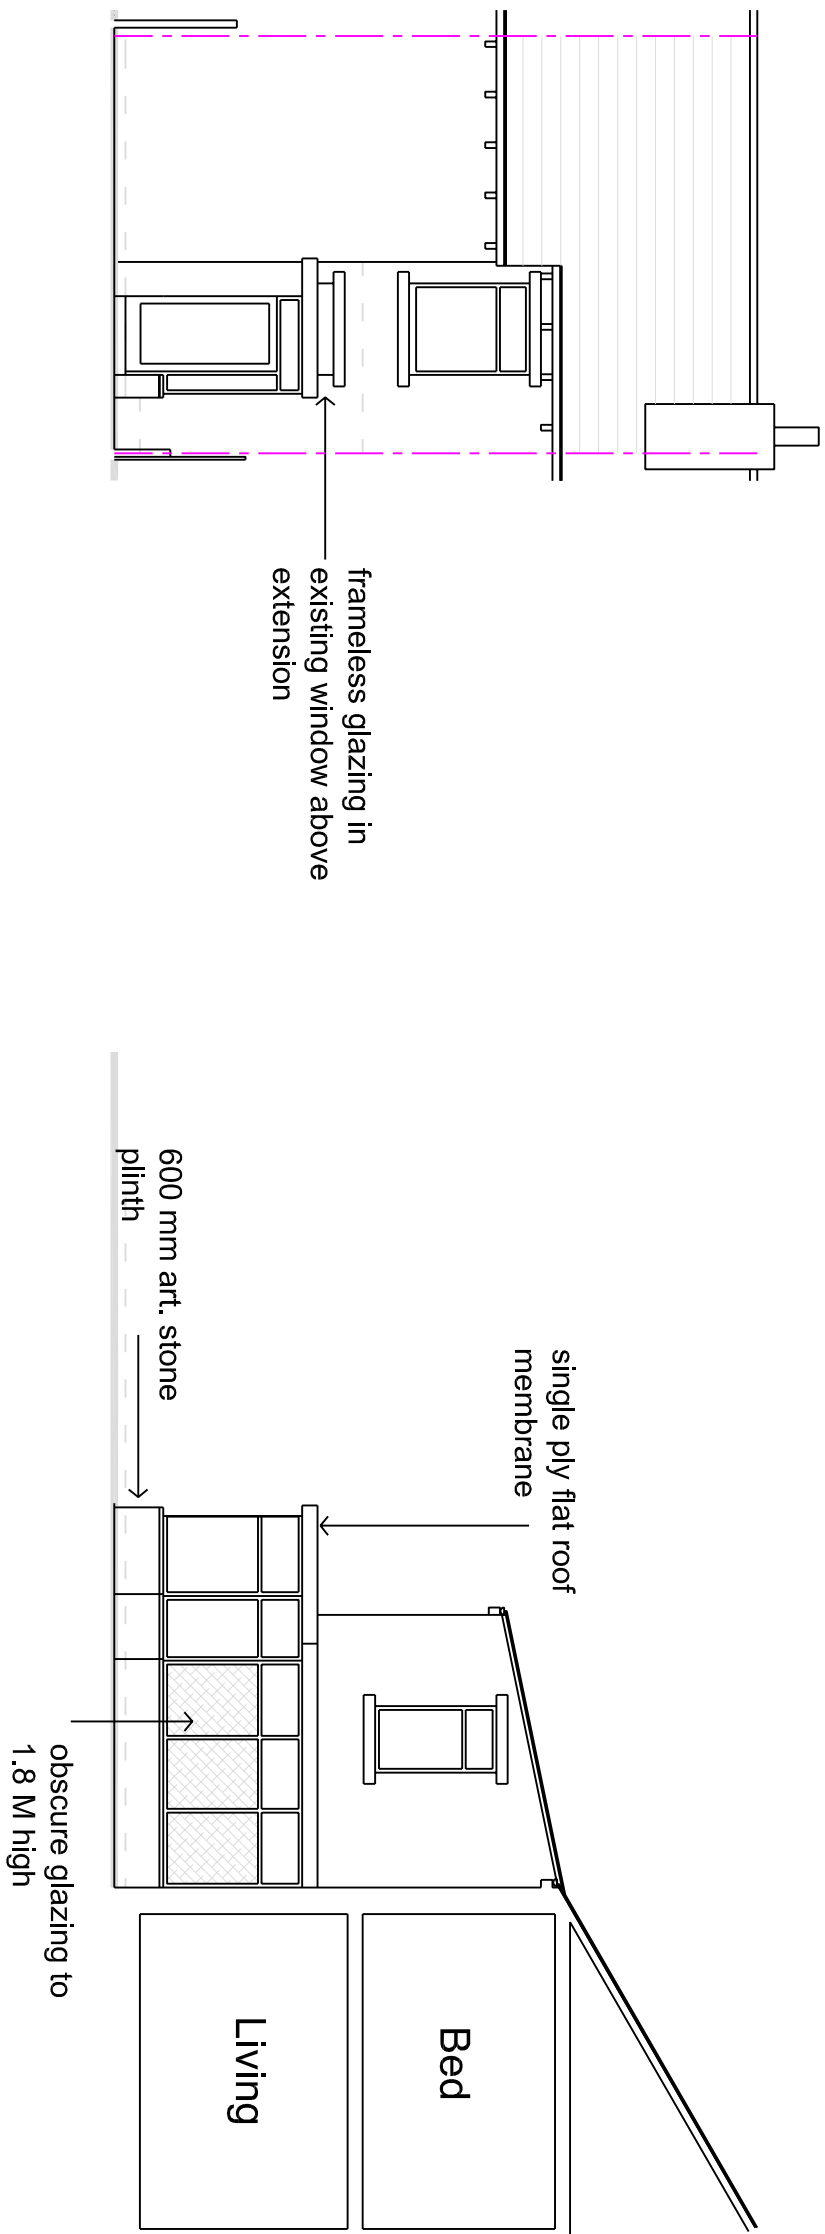


NW ELEVATION 1:100

SW ELEVATION 1:100

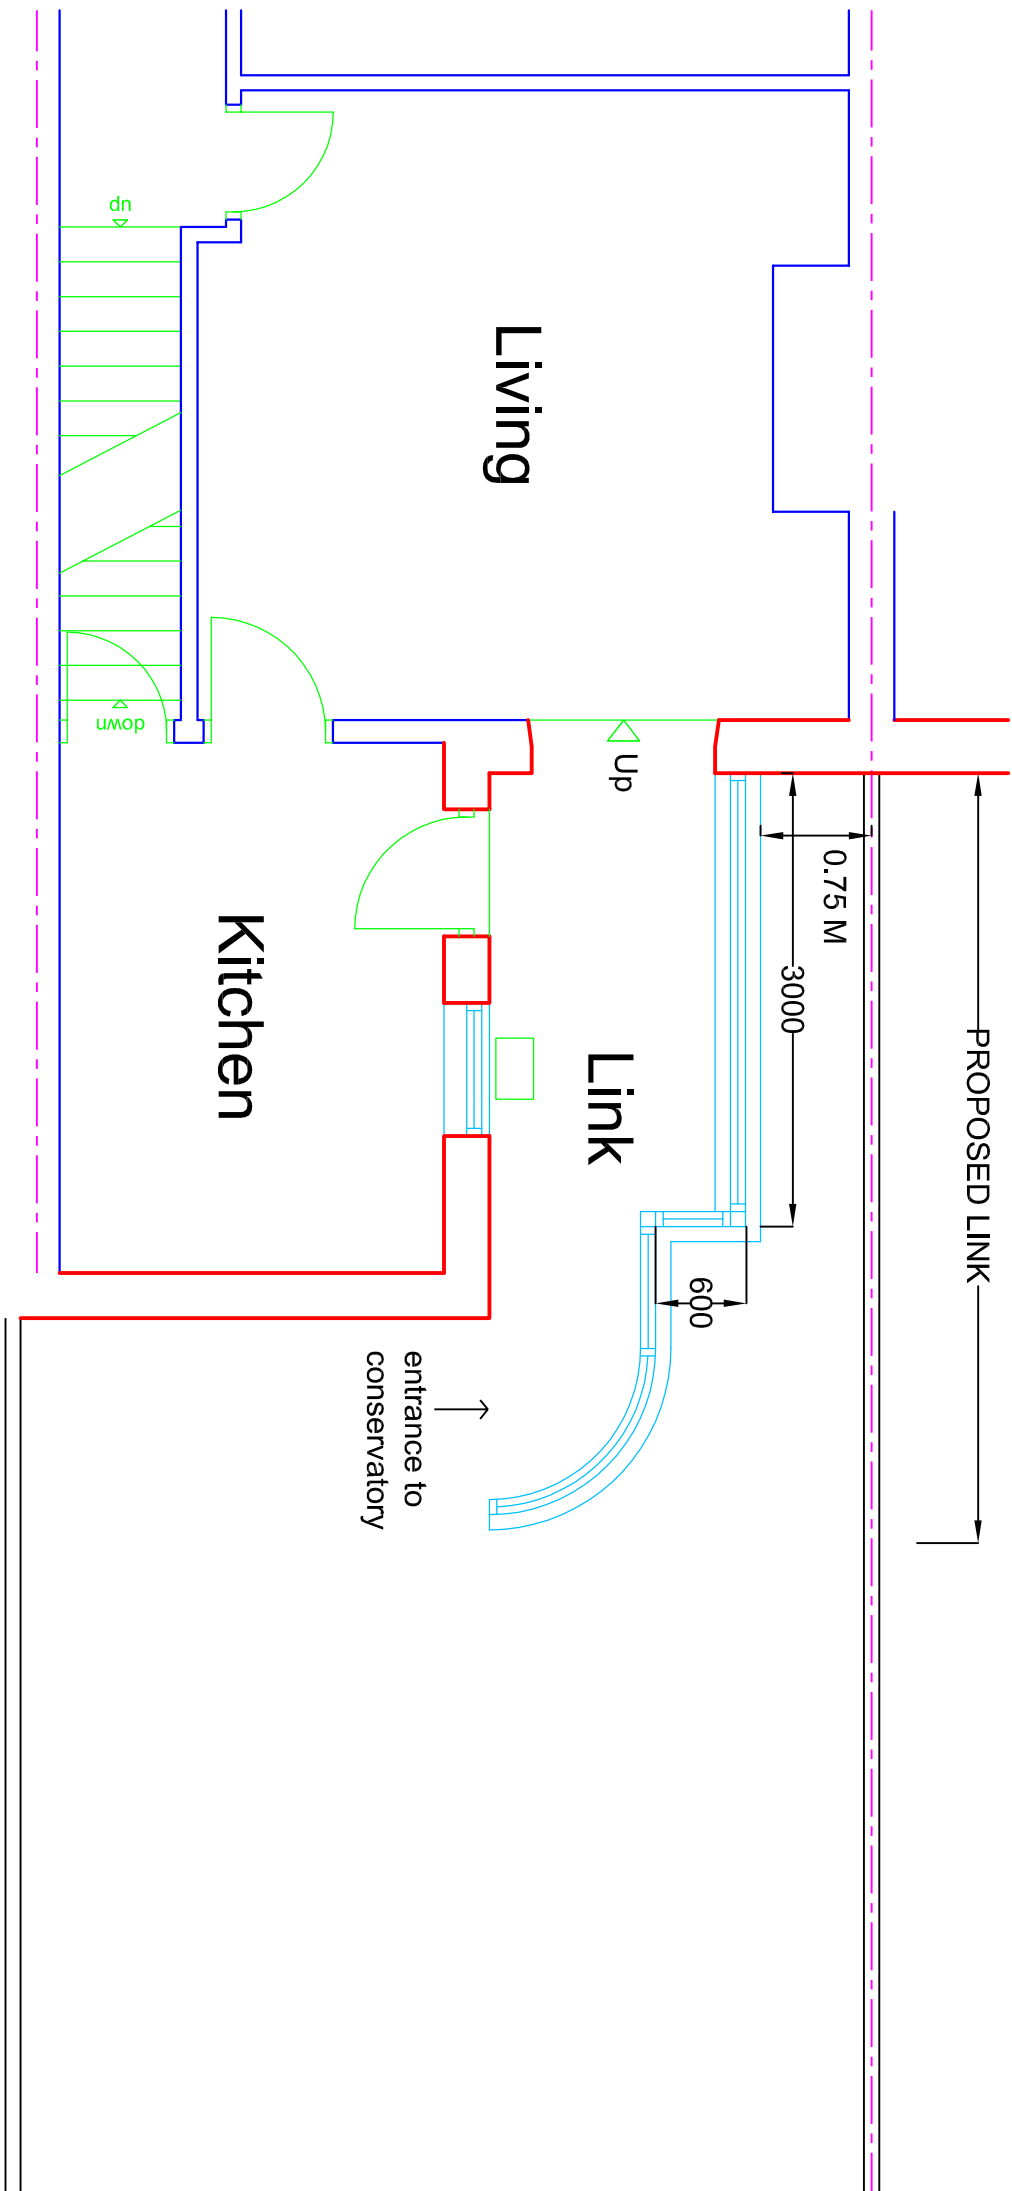


GROUND FLOOR PLAN

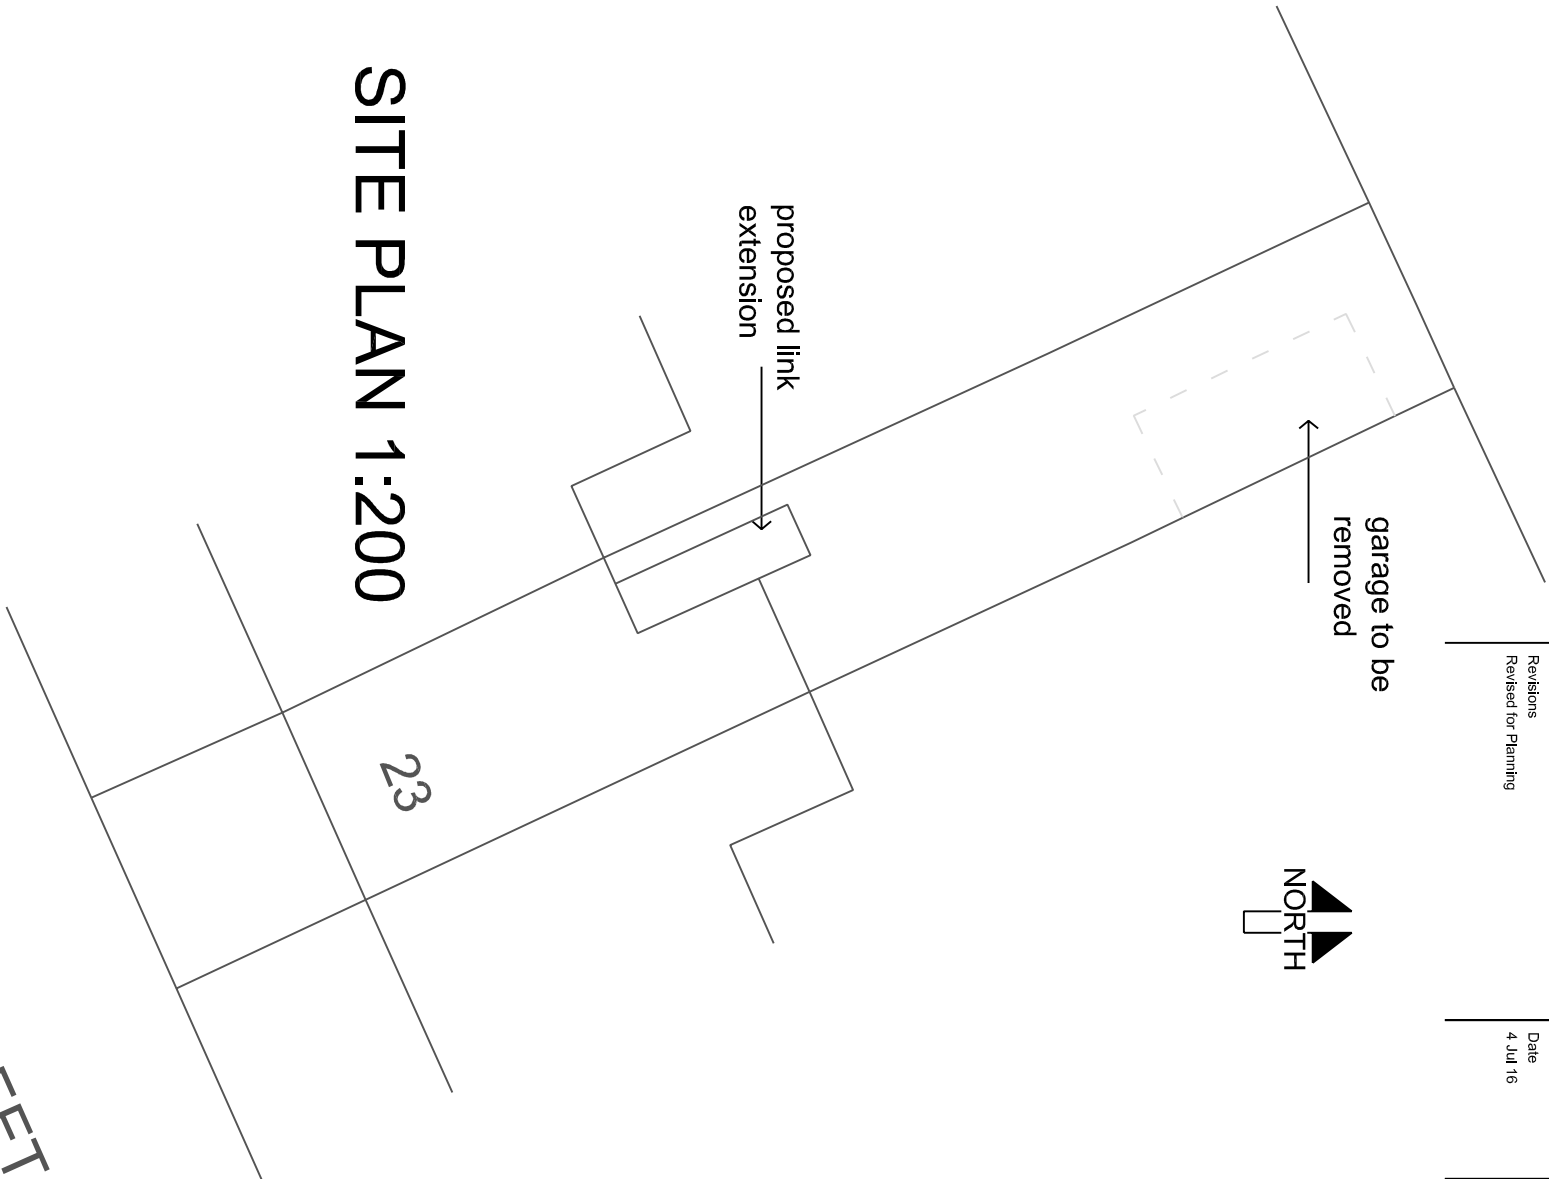

SITE PLAN 1:200



LOCATION PLAN 1:1250

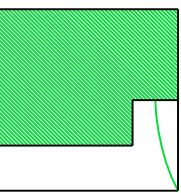

Square One Architecture
Architecture | Designers | Project Management

7 Hoyle Ing, Unthwaite, Huddersfield, HD7 5RX
Tel: 01484 845346
Email: squareonearchitecture@outlook.com
Web: squareonearchitecture.co.uk

Client	Mrs S Arjun	Issue	Planning Application
--------	-------------	-------	----------------------

Drawing Title

PROPOSED PLANS AND ELEVATIONS

This drawing is copyright

Job No.	A16003		Sheet No.	Revisions.
			05	A
Scale.	Sheet Size.	Date.	Drawn.	
1:50	A2	APR 16	PDL	

Project

PROPOSED GROUND FLOOR EXTENSION TO REAR OF 23 YEW STREET, FARTOWN, HUDDERSFIELD