


APARTMENTS

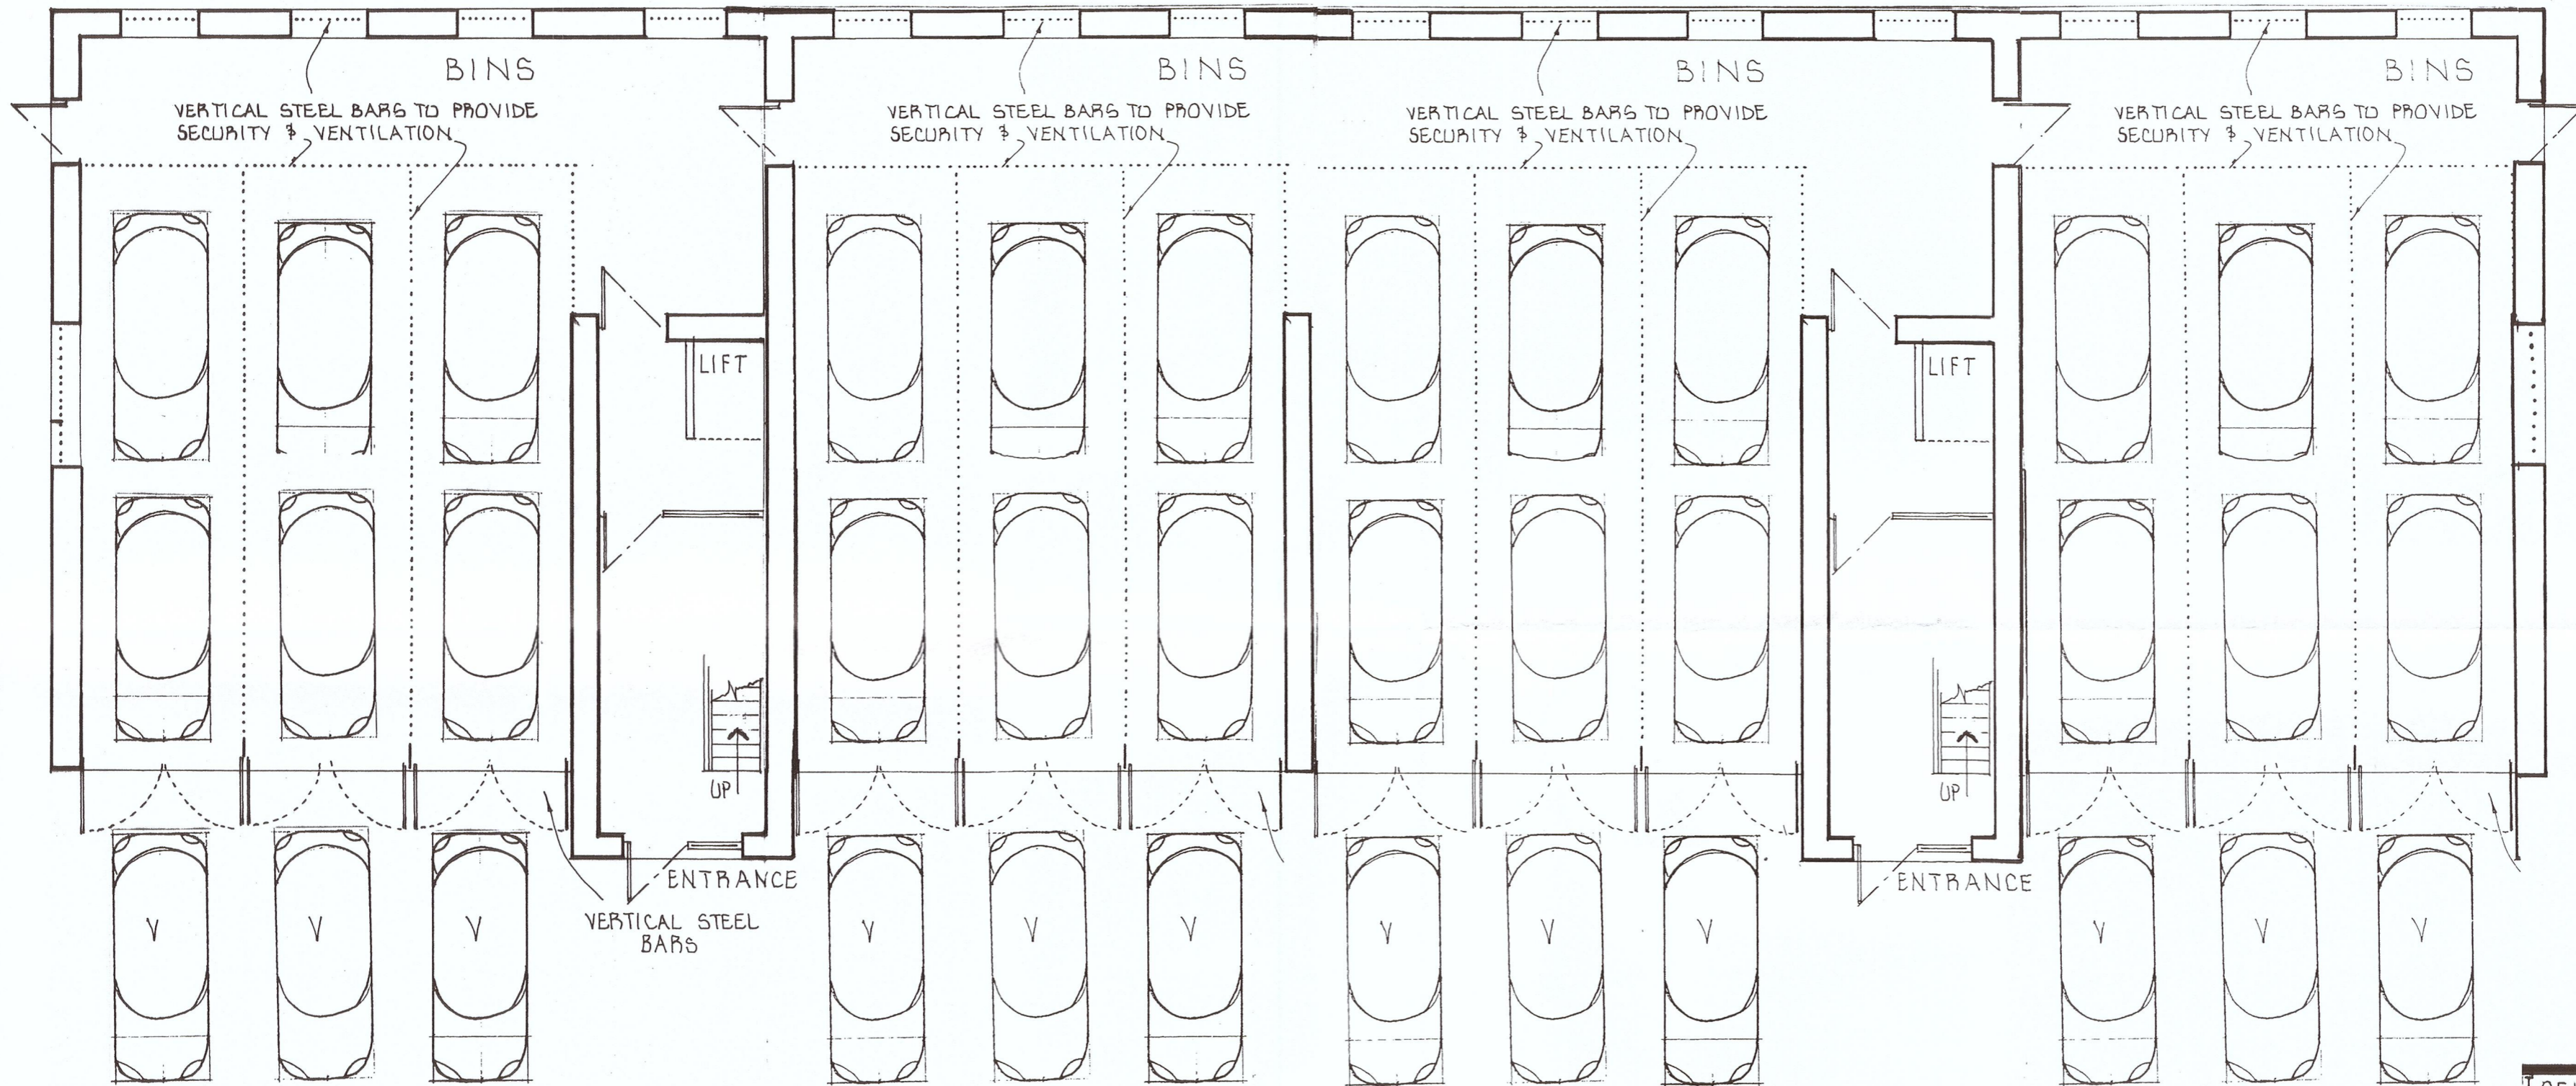

GROUND FLOOR PLAN

CELLARS CLOUGH PROPERTIES LTD	
PROJECT RESIDENTIAL DEVELOPMENT	
LOCATION CELLARS CLOUGH MILL, MANCHESTER ROAD, MARSDEN	
S. INGRAM & ASSOCIATES Building Surveyors & Design Consultants	
CIVIC TRUST AWARD 2002 - COMMENDATION FOR GOOD DESIGN	
DESIGN STUDIO HEIGHTS LANE HEIGHTS DELPH OLDHAM OL3 5TU	
Telephone: 0145 787 6500 Mobile: 07753 834 352	
SCALES:	1:100
DRAWN BY:	S. INGRAM A.B.Eng.M.R.S.H.
DATE:	JAN 2017.
DRAWING No.	61 'A' 8