





# APARTMENTS

TOP GABLE APARTMENT 174m<sup>2</sup>

TOP INNER APARTMENT 342m<sup>2</sup>

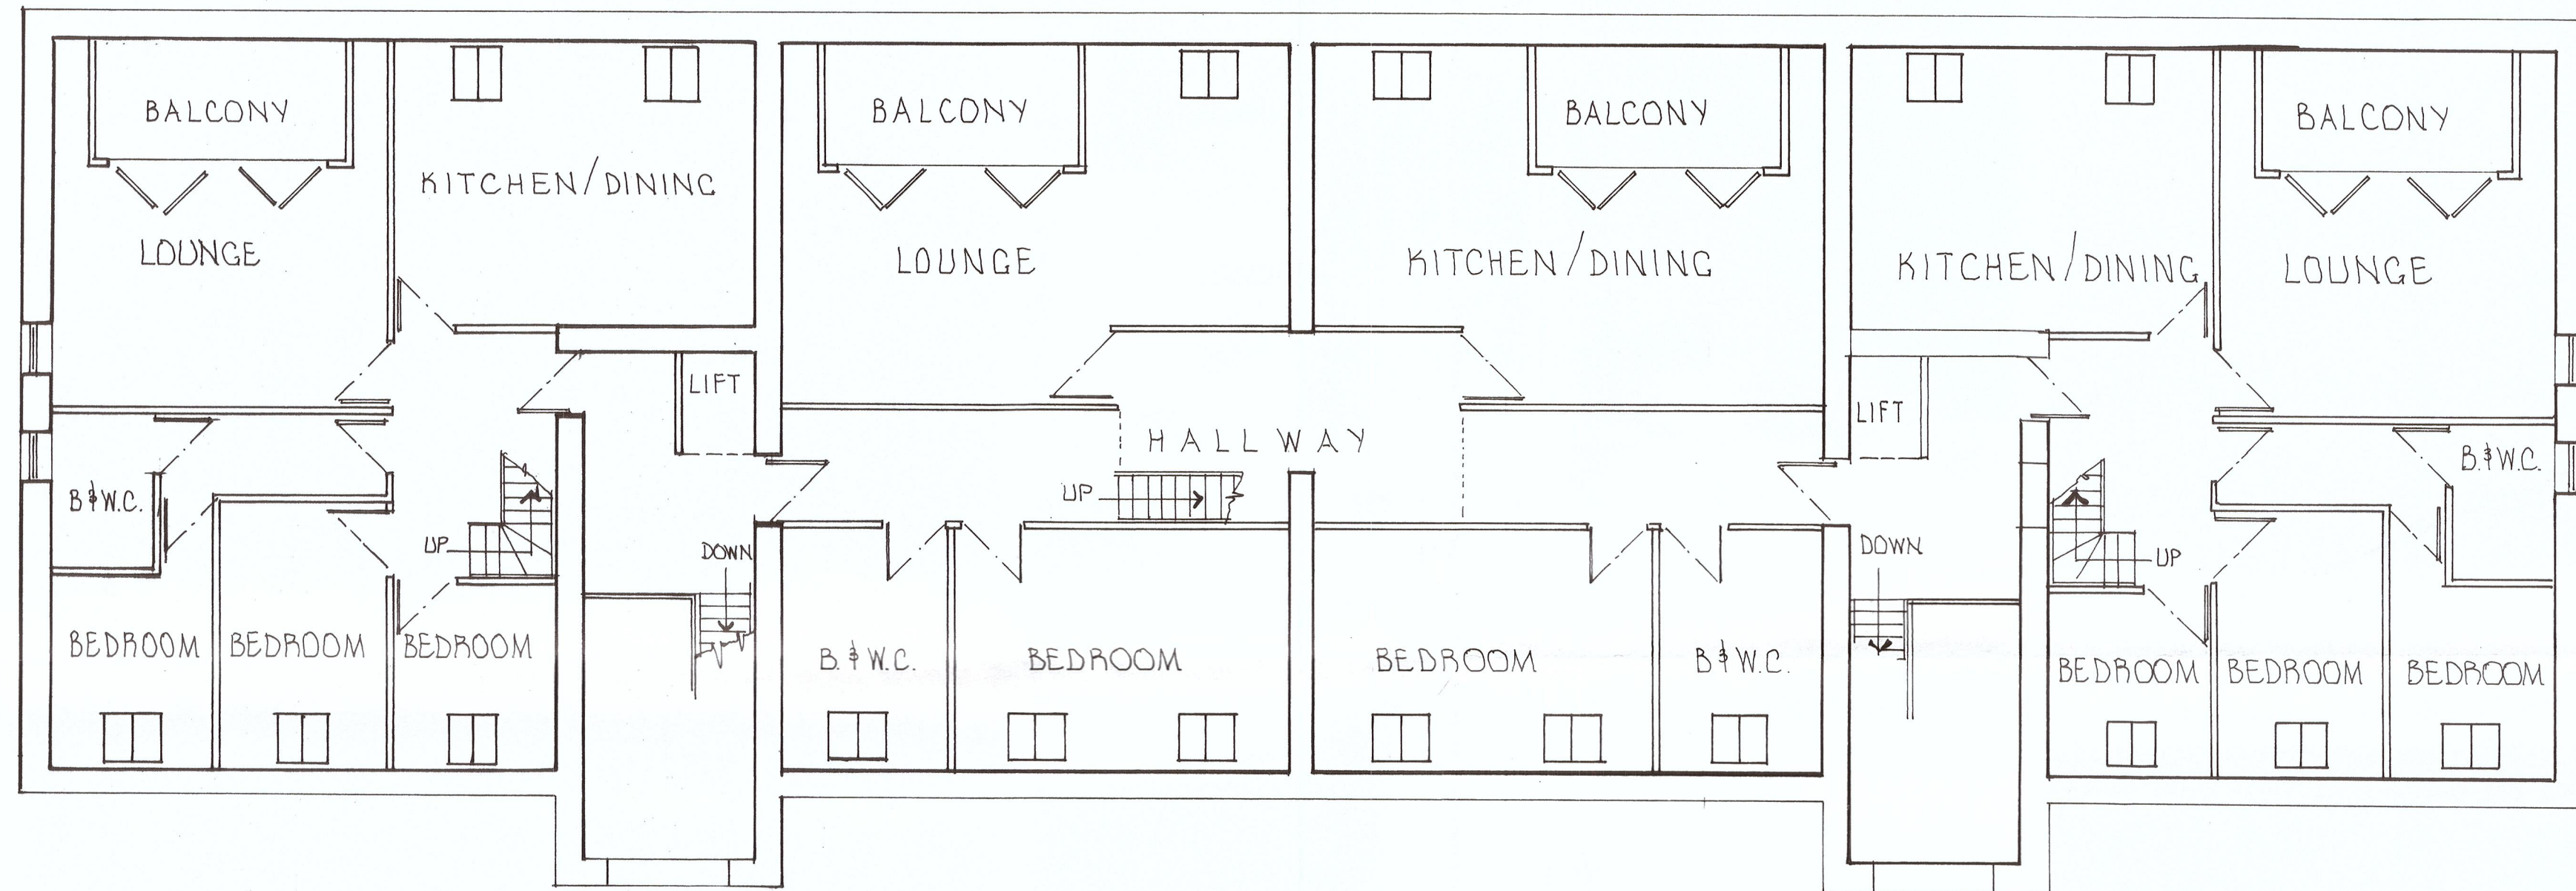

5<sup>TH</sup> FLOOR PLAN

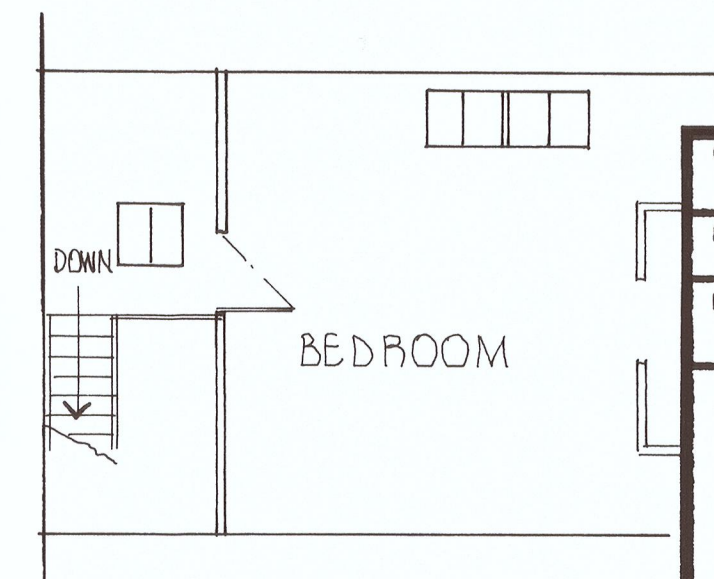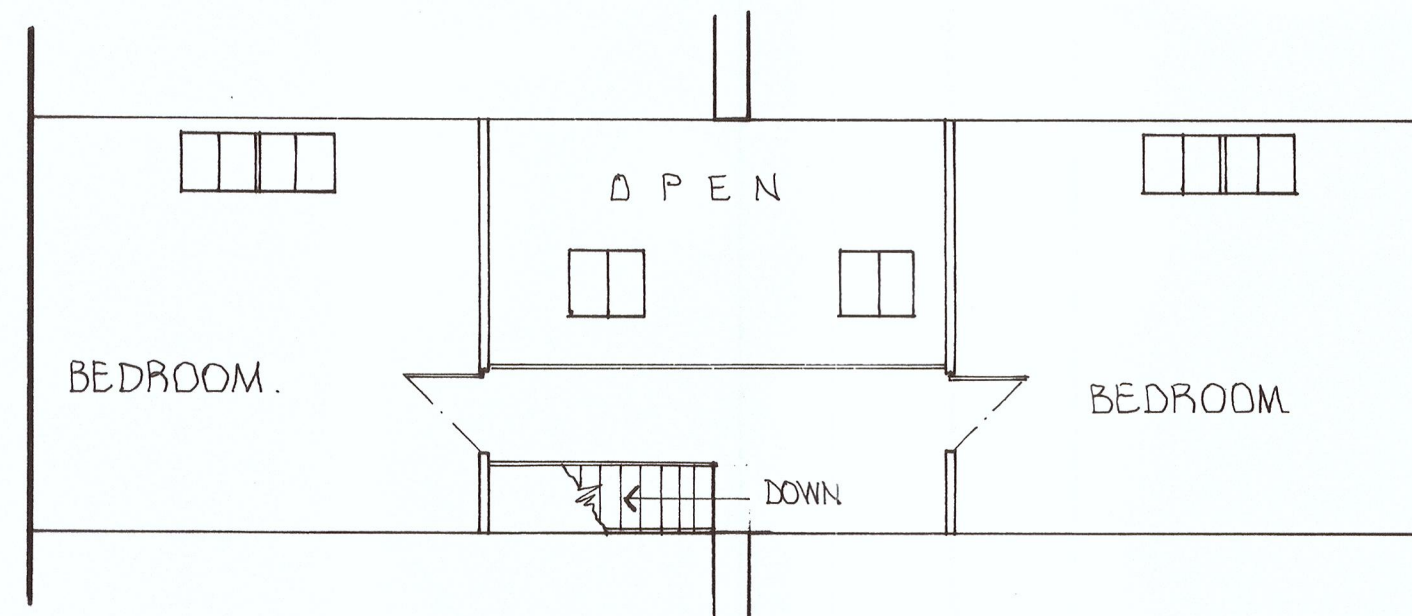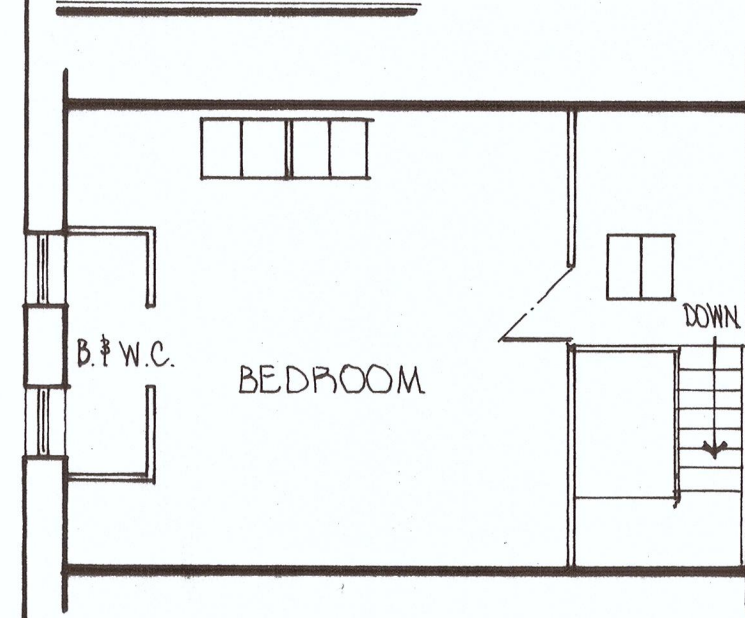

UPPER ROOF FLOOR PLAN

CLIENT CELLARS CLOUGH PROPERTIES LTD  
PROJECT RESIDENTIAL DEVELOPMENT  
LOCATION CELLARS CLOUGH MILL,  
MANCHESTER ROAD, MARSDEN

**S. INGRAM & ASSOCIATES**  
Building Surveyors & Design Consultants

CIVIC TRUST AWARD 2002 - COMMENDATION FOR GOOD DESIGN

DESIGN STUDIO  
HEIGHTS LANE  
HEIGHTS DELPH  
OLDHAM OL3 5TU

Telephone: 0145 787 6500  
Mobile: 07753 834 352

SCALES: 1:100

DRAWN BY: S. INGRAM A.B.Eng.M.R.S.H.

DATE: JAN 2017

DRAWING No. 61 'A' 9